



RYAN SENATORE
ARCHITECTURE
505 CONGRESS STREET
PORTLAND, MAINE 04101
207-650-6414
senatorearchitecture.com

CONSULTANTS:
STRUCTURAL:
Structural Integrity
77 Oak Street
Portland, ME 04101
207-774-4614

REVISIONS:

DATE: 10-16-17

PROJECT No.






DRAWN BY: BDO

CHECKED BY: ACJ


SCALE: AS NOTED

SHEET TITLE:
DETAILS

S2.1

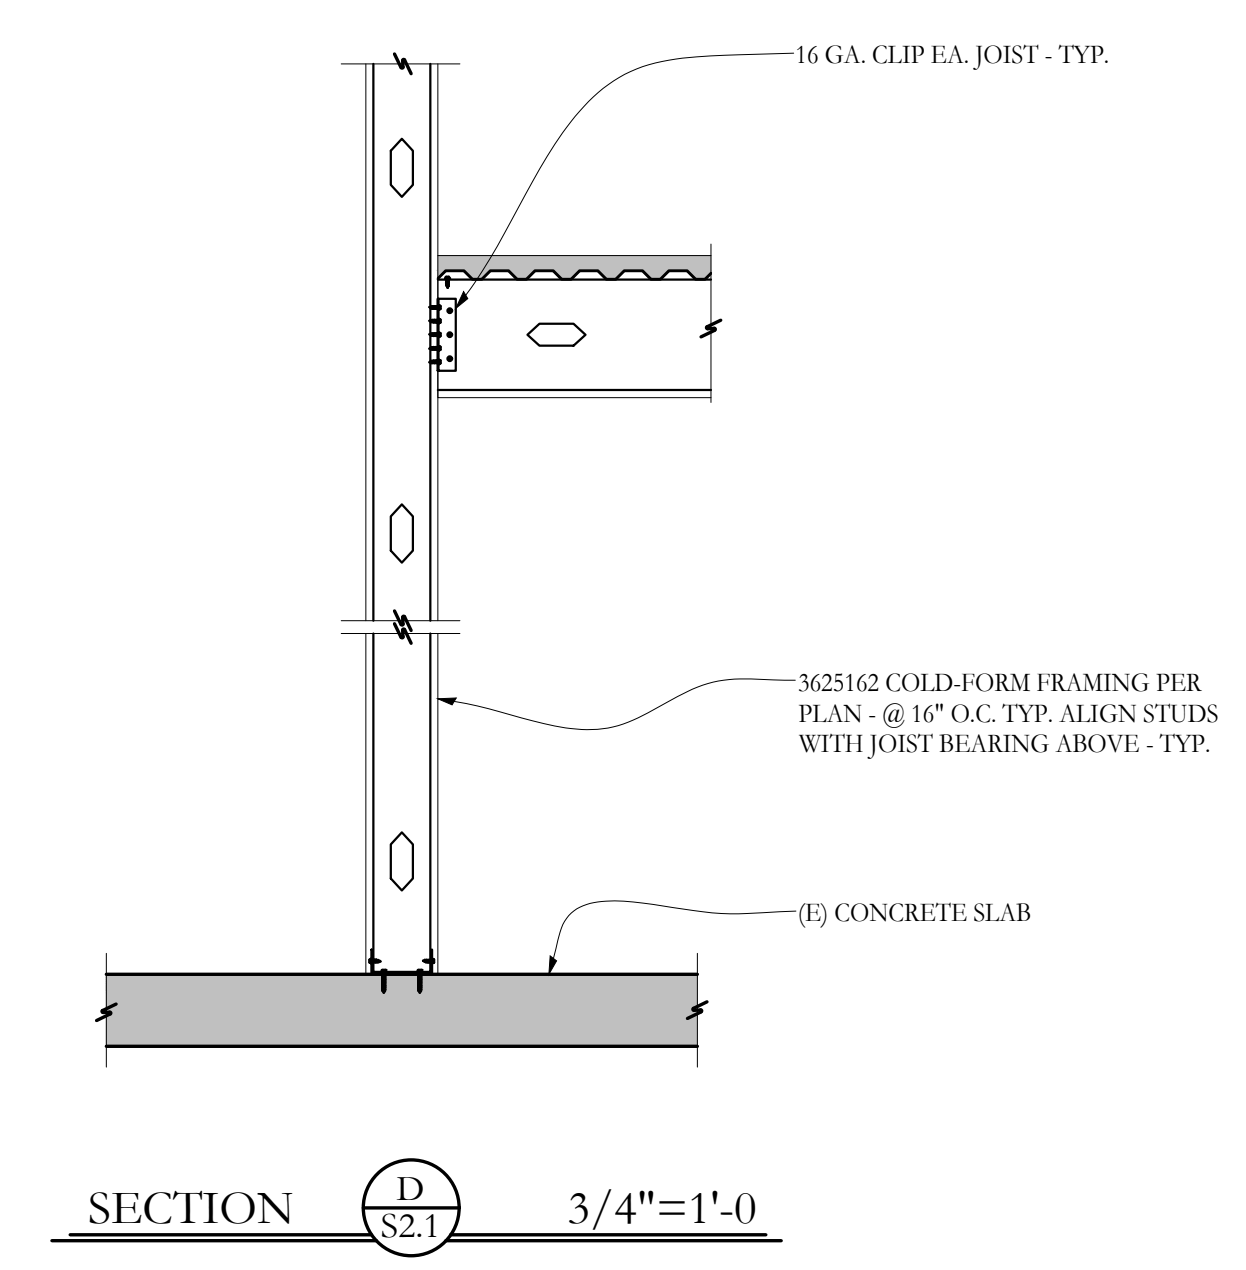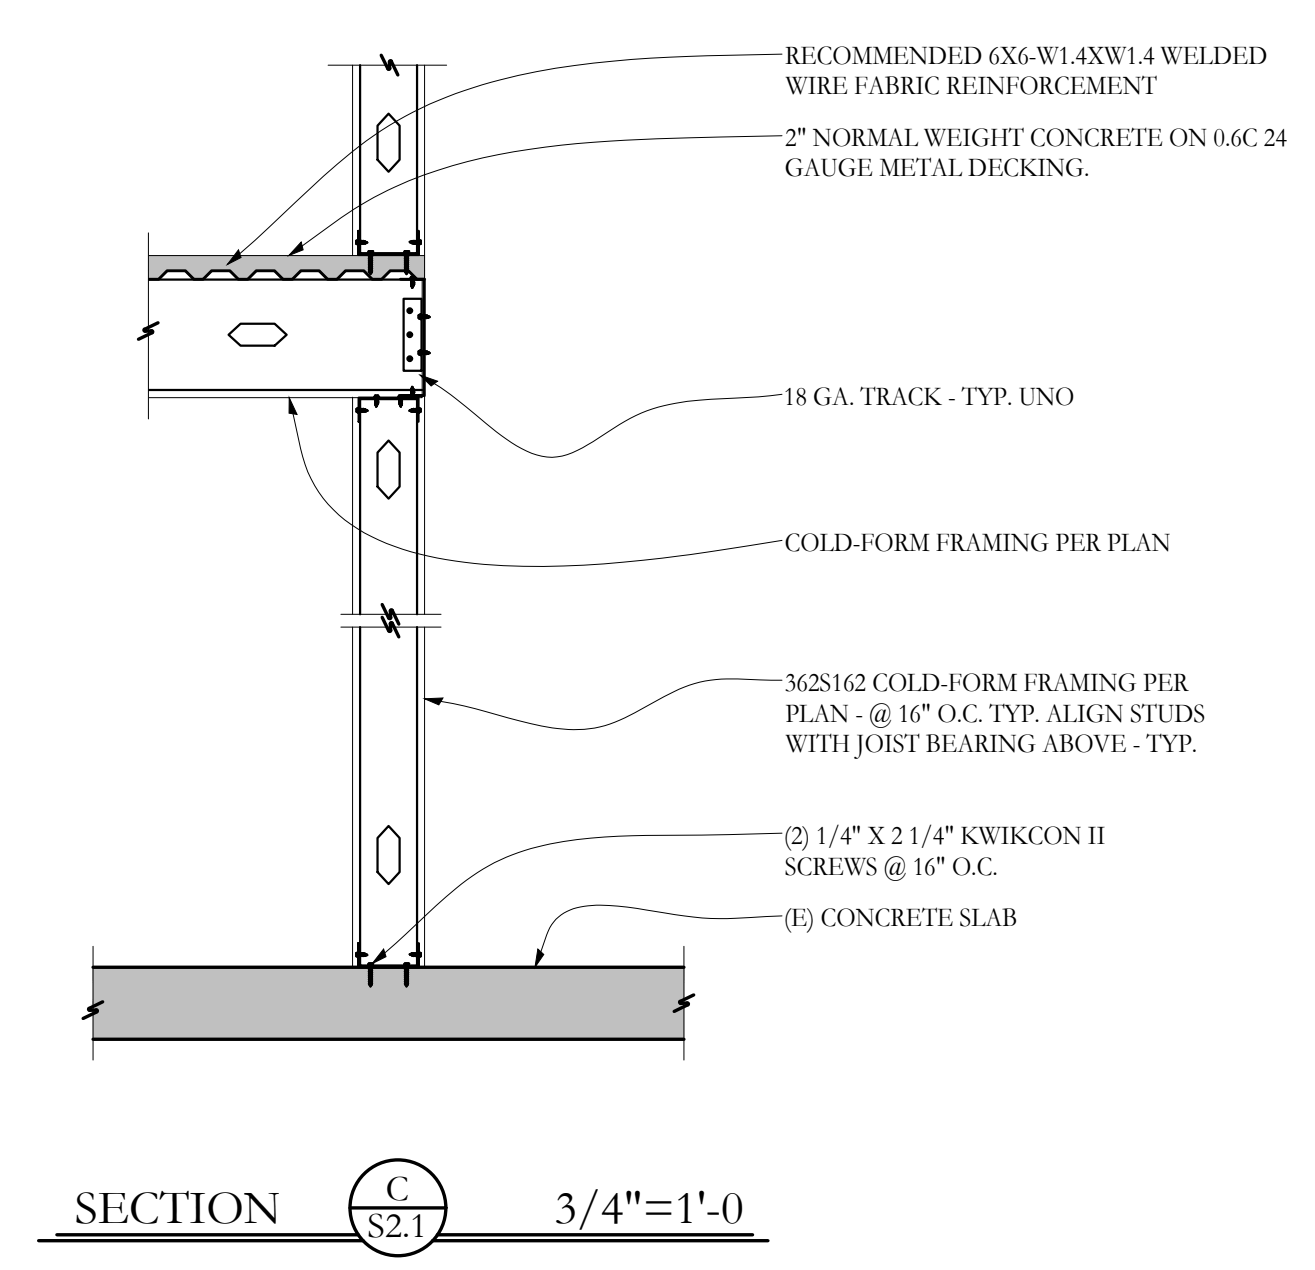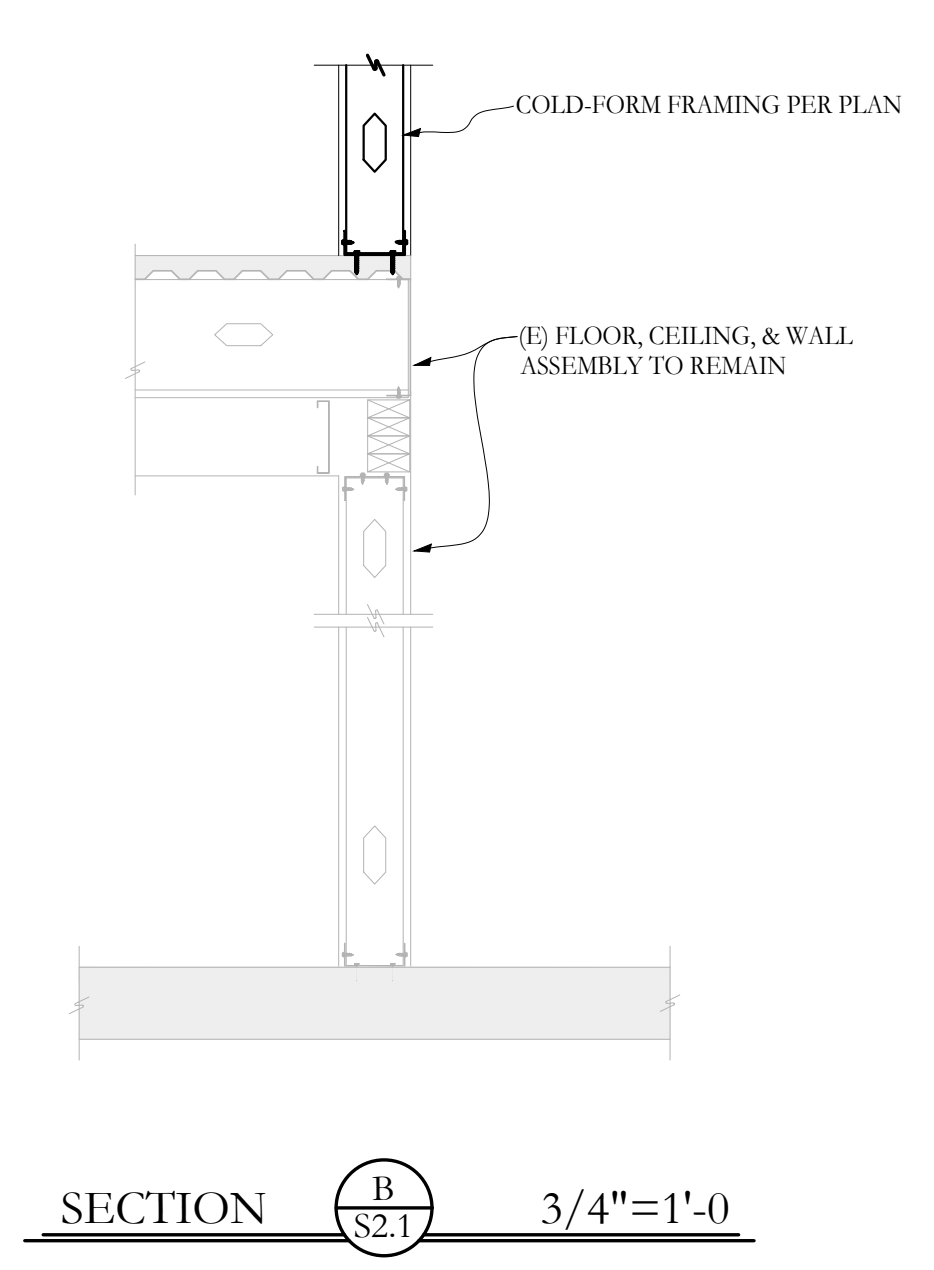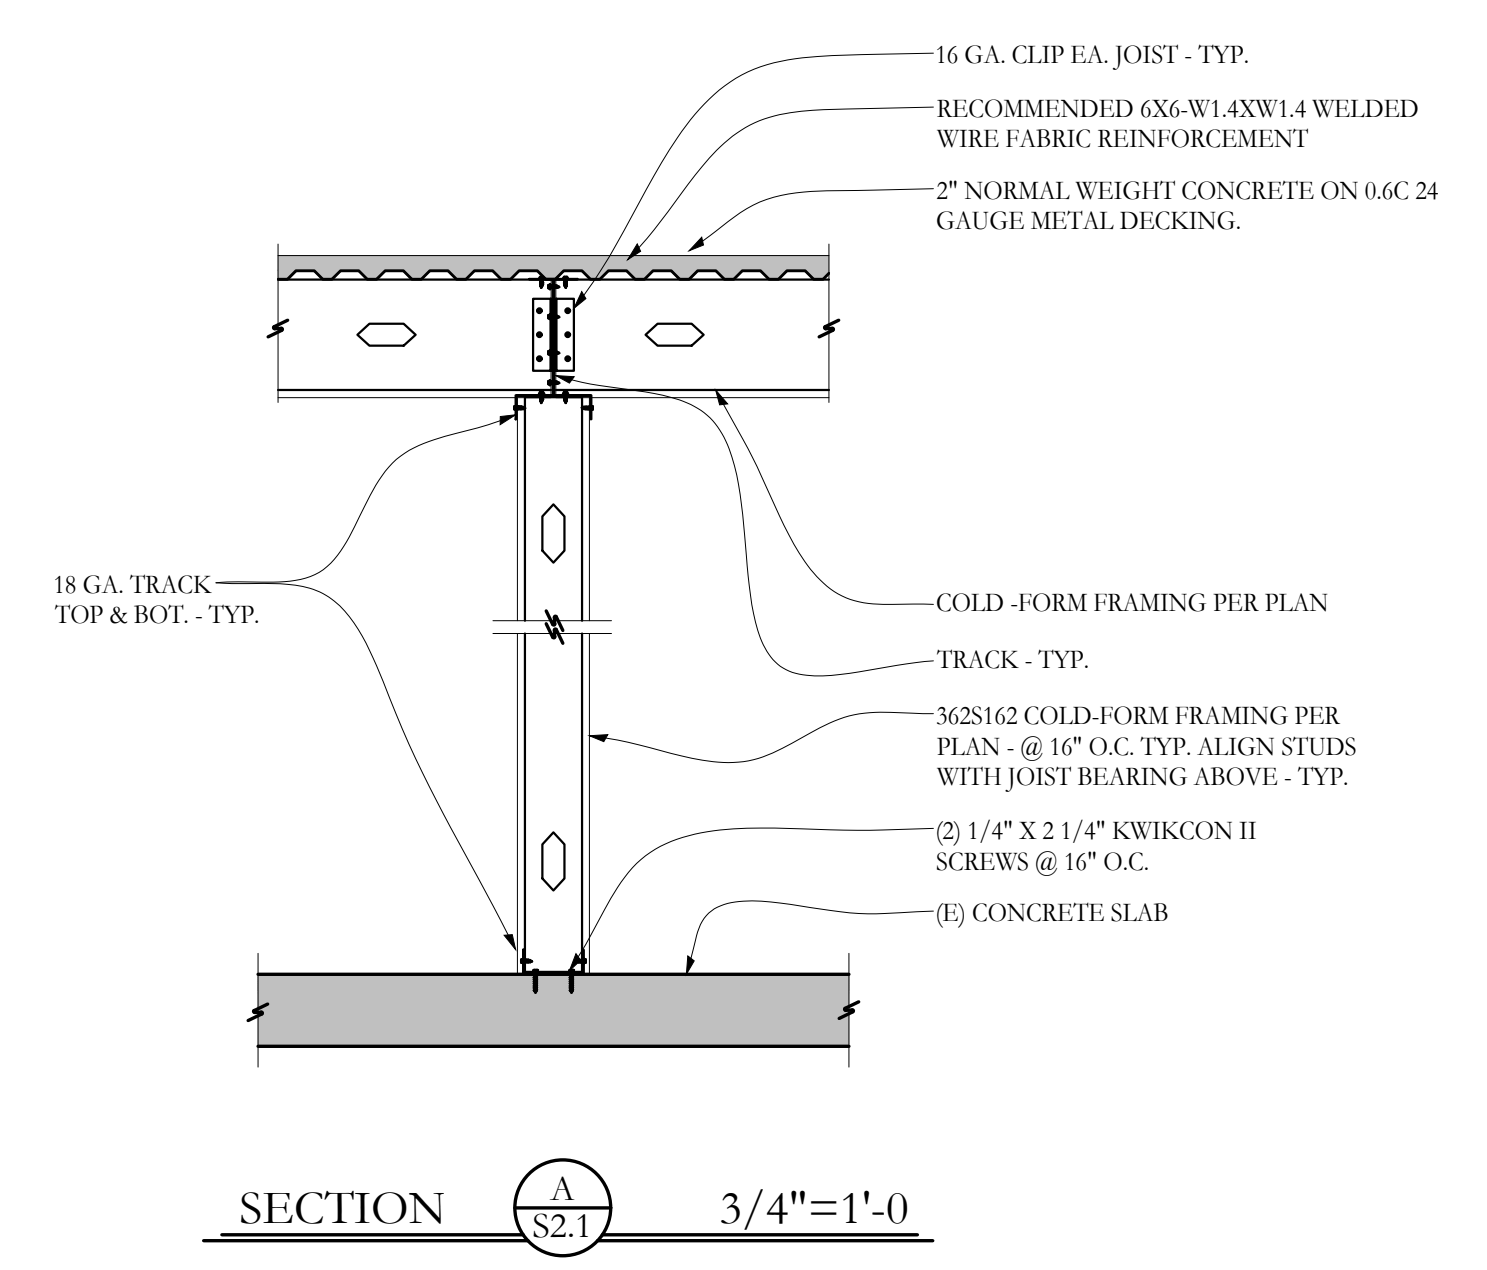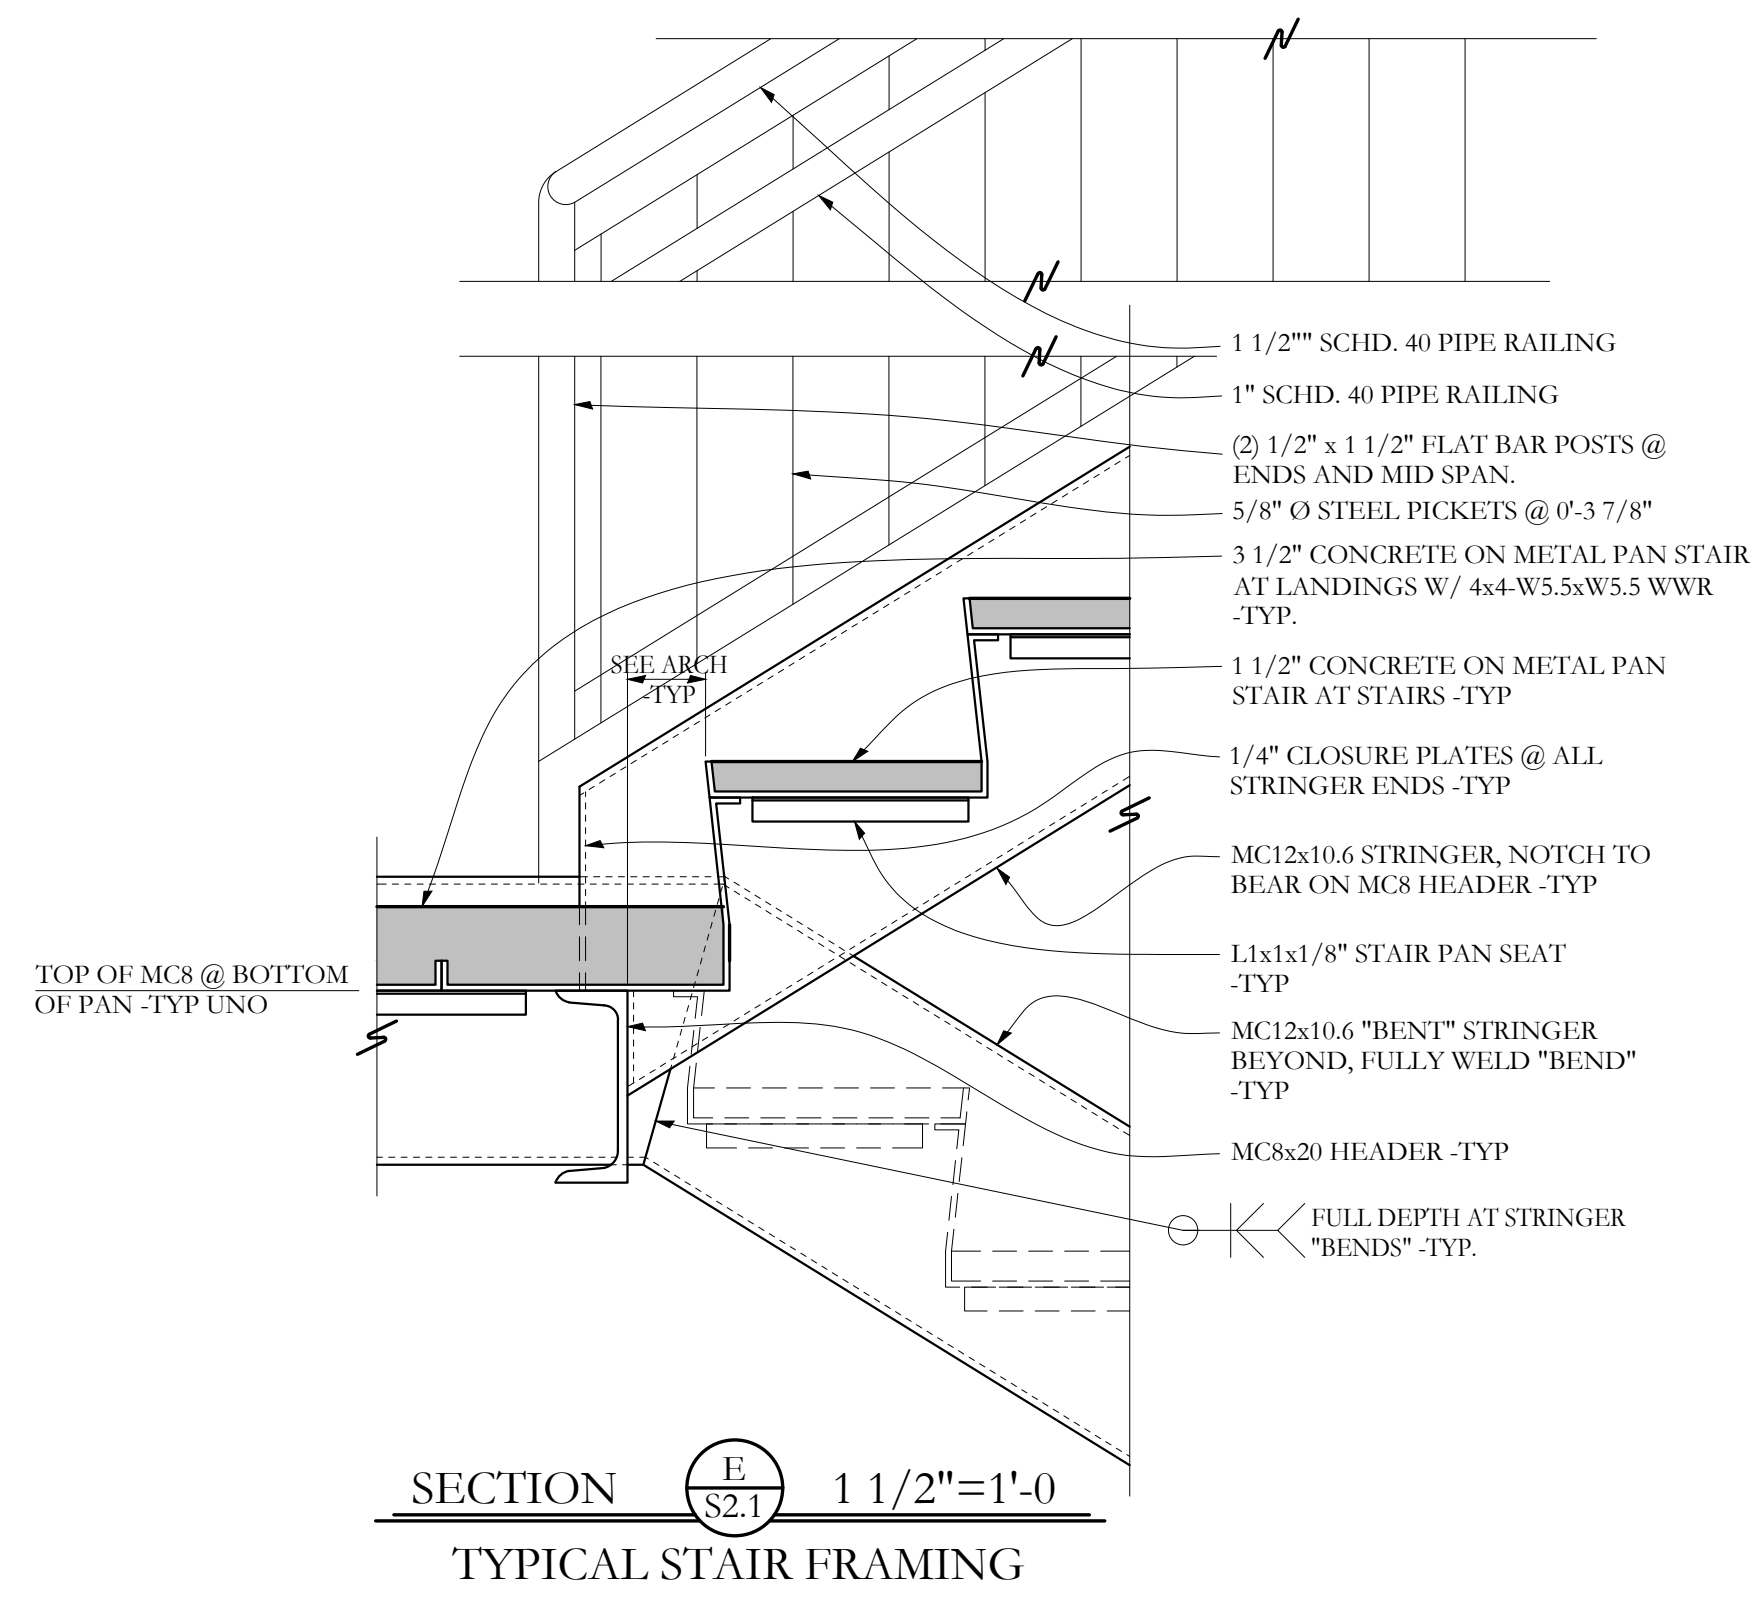

FOR PERMIT

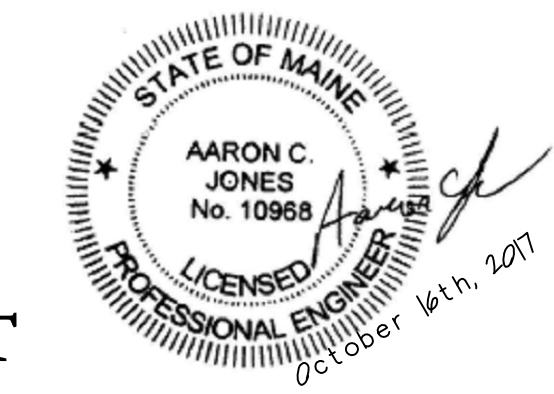

46 Forest Avenue
Portland, ME, 04101
P: 207-774-4614
F: 866-793-7835
www.structuralinteg.com
BUILD WITH CONFIDENCE
© 2017 Structural Integrity Consulting Engineers, Inc.
SI # 17-0188