




Reviewed for Code Compliance
Inspections Division
Approved with Conditions

Date: 11/04/14

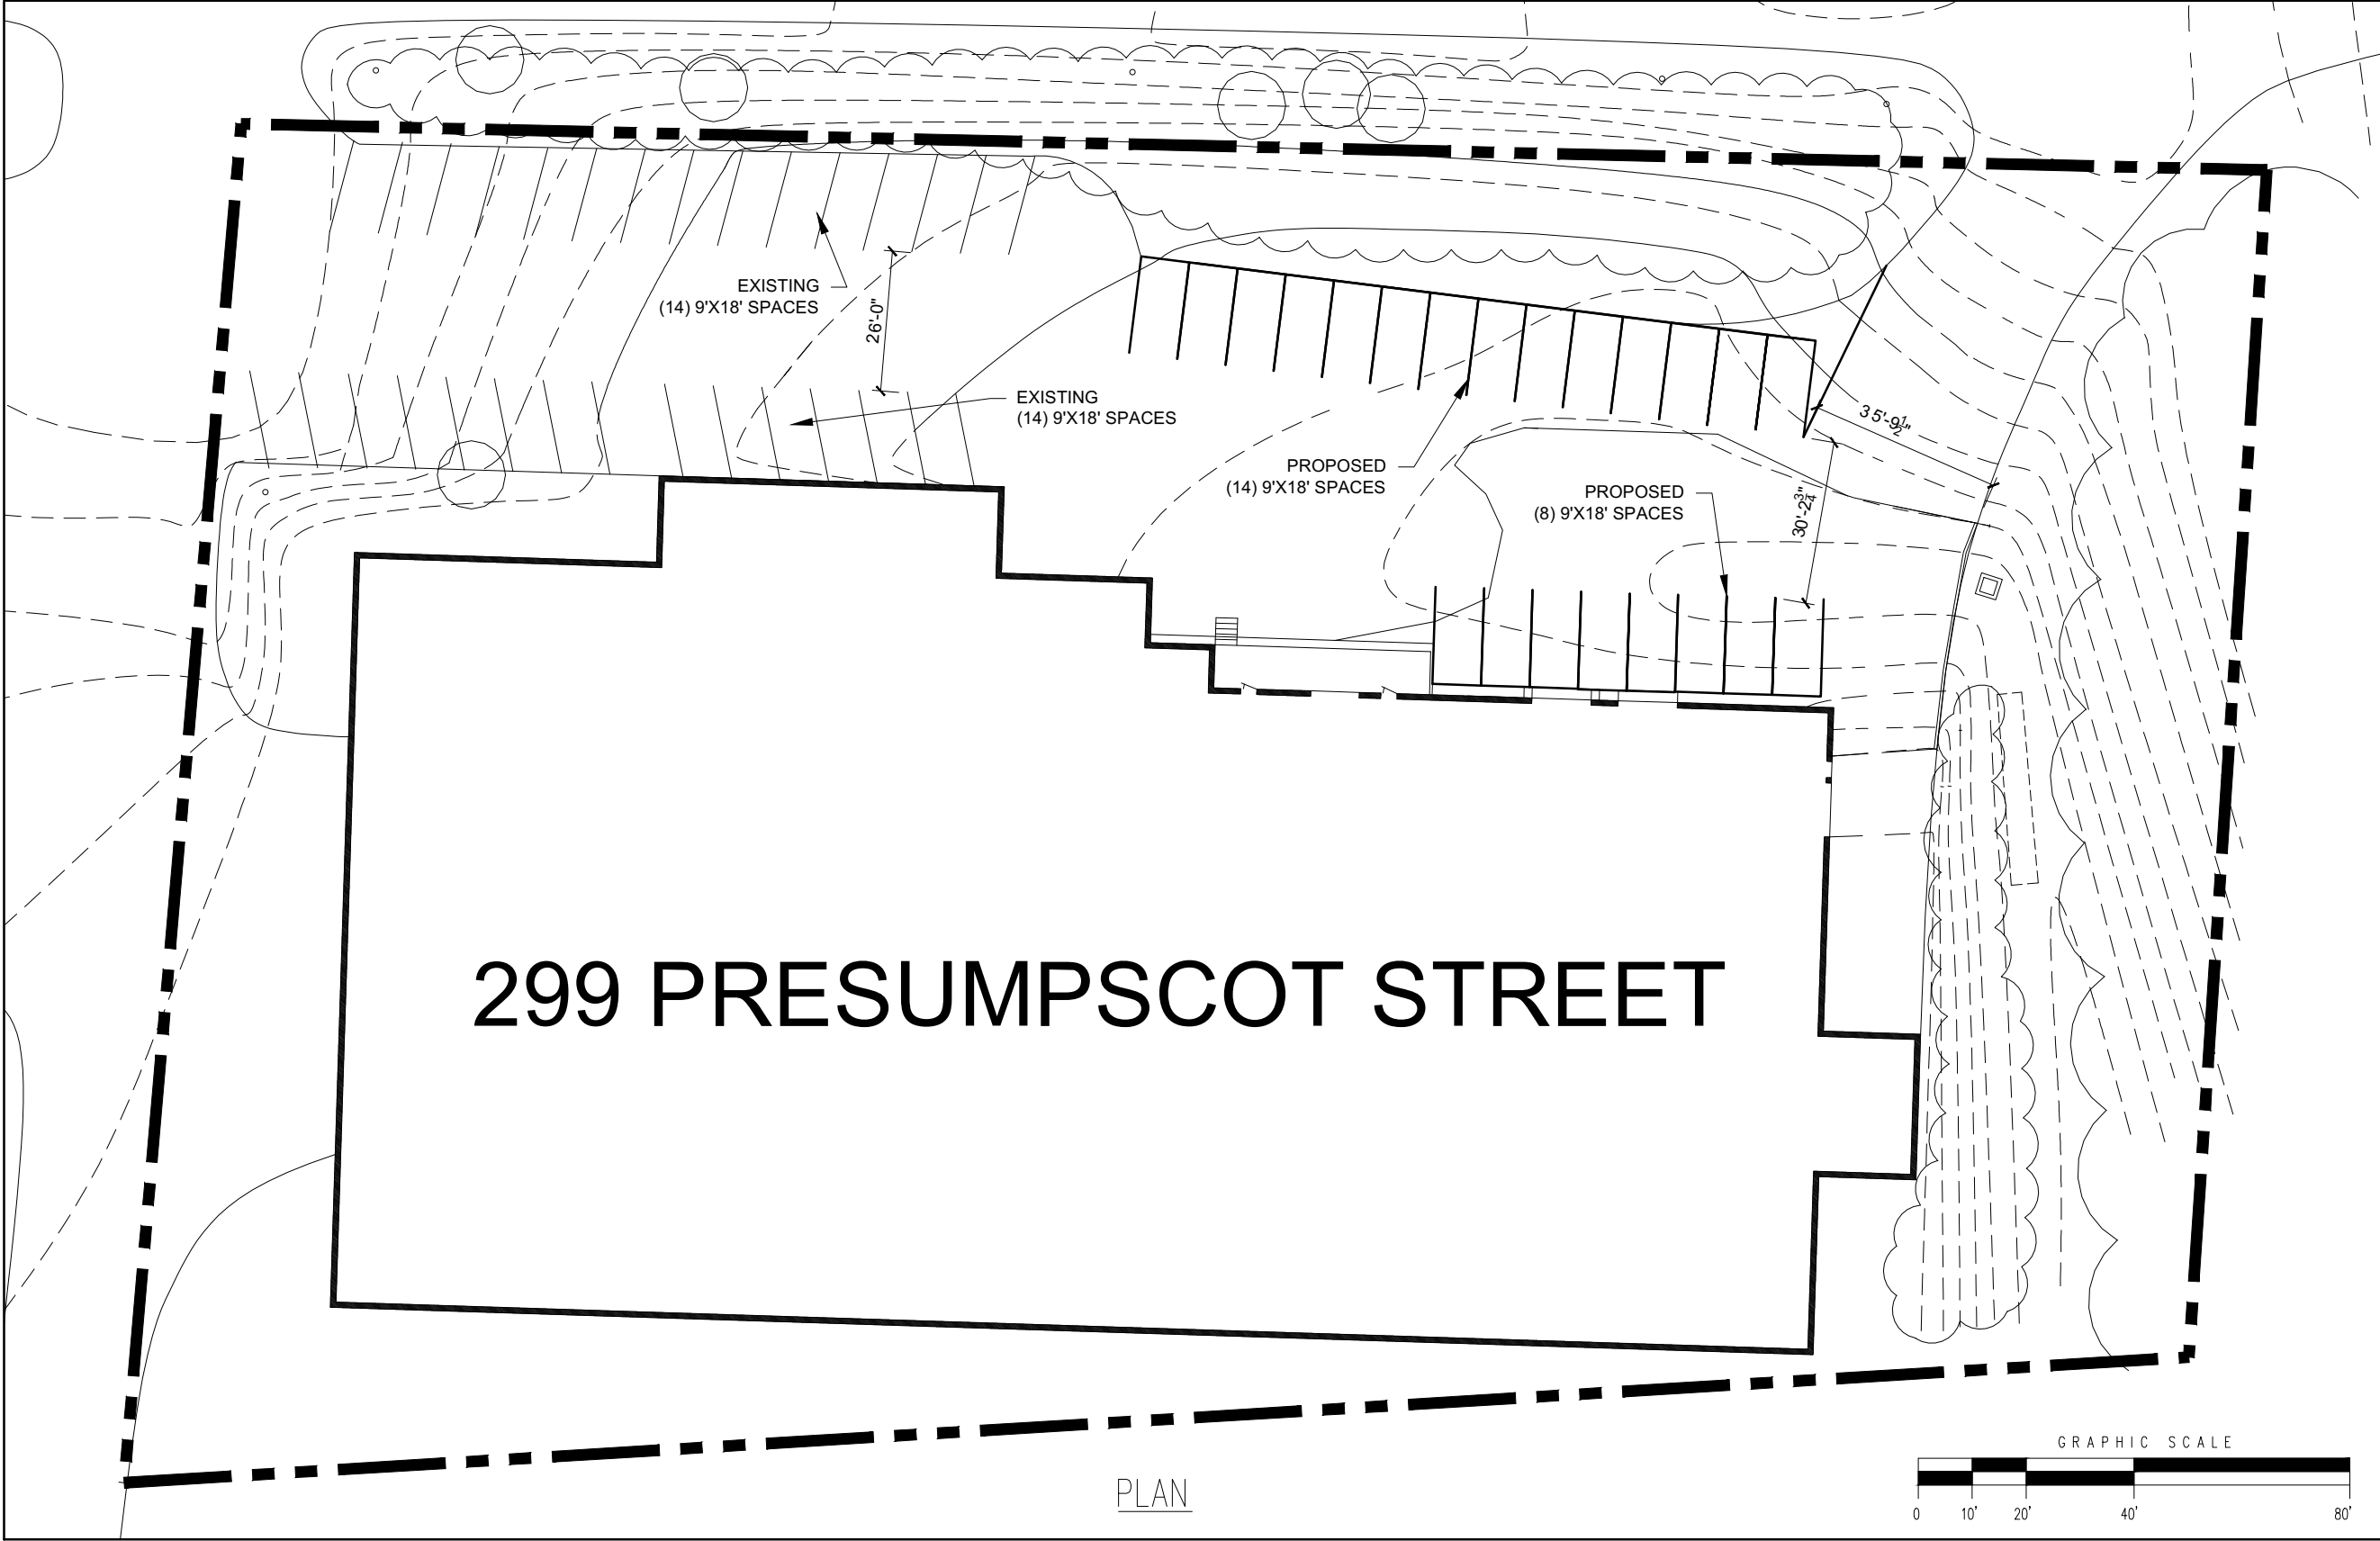

PARKING PLAN

SCALE 1/32" = 1'-0"

NO NEW PAVING WILL BE ADDED AS PART OF THIS PROJECT