



1 FIRST FLOOR - DEMO
1/8" = 1'-0"

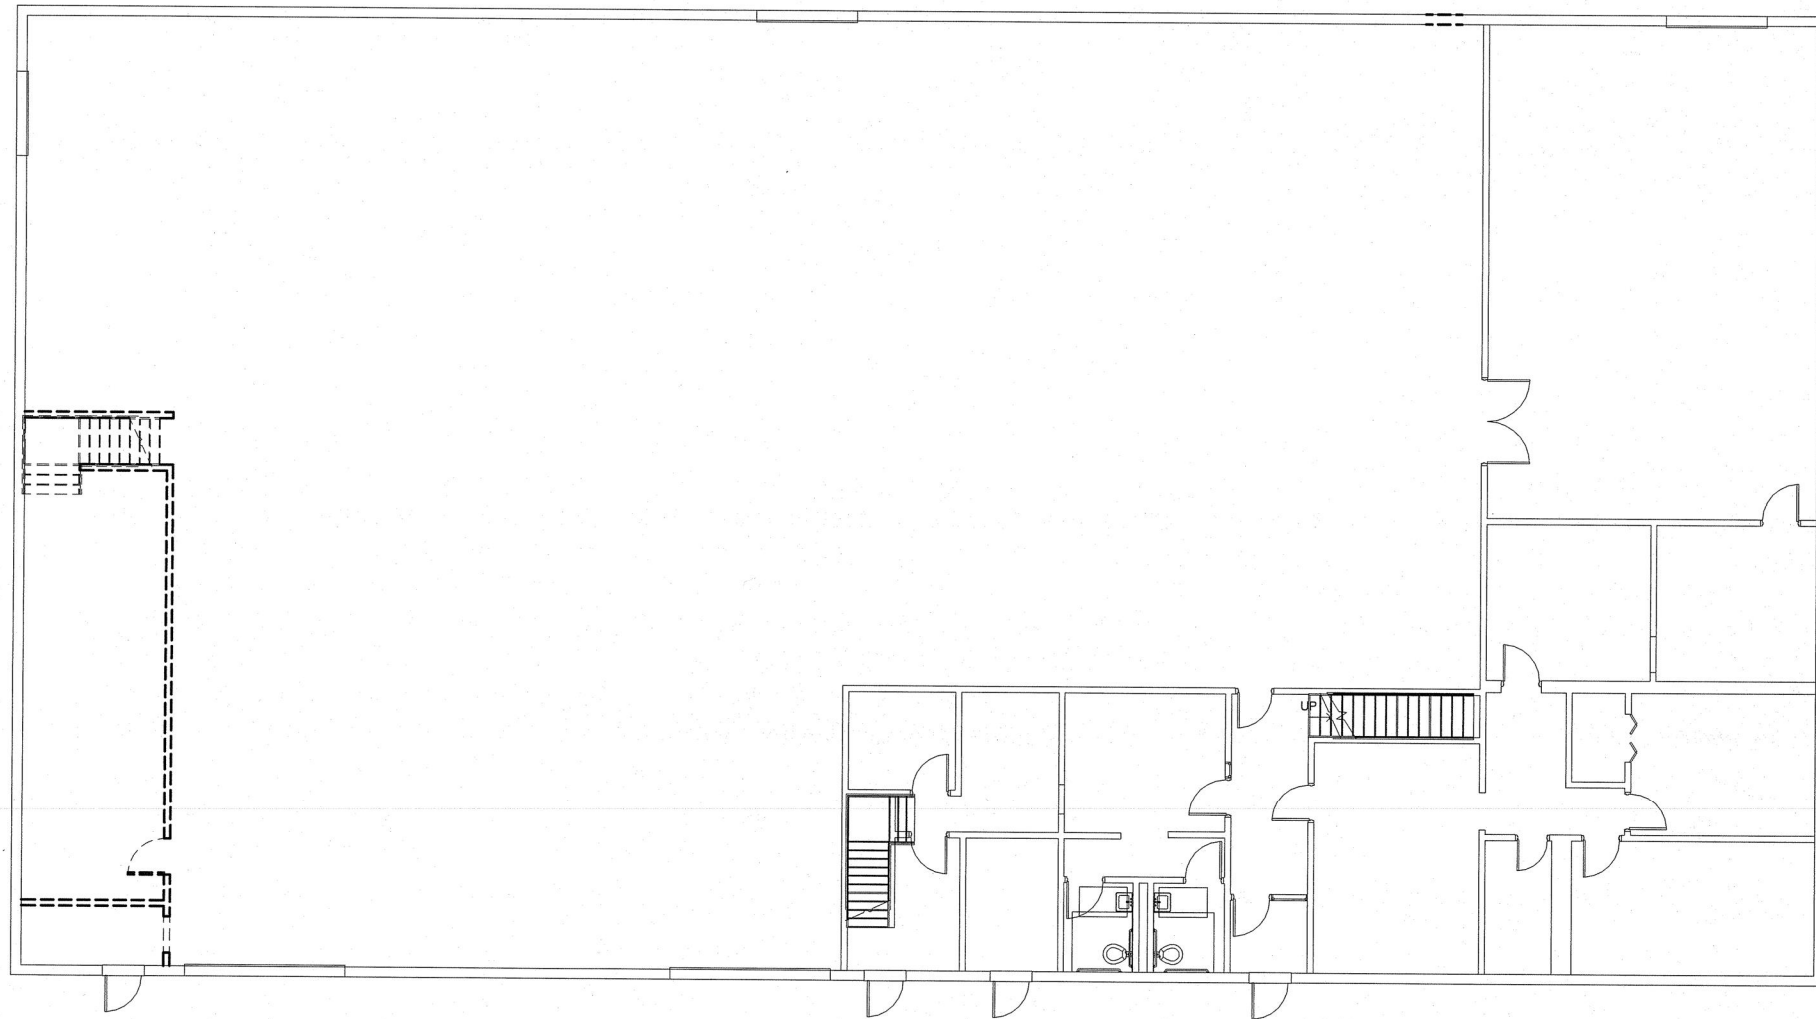

144 Fore Street P.O. Box 618
Portland, Maine 04104
Tel: (207) 772-3846
Fax: (207) 772-1070
www.smrtinc.com

ARCHITECTURE
ENGINEERING
PLANNING
INTERIORS
ENERGY

SMRT

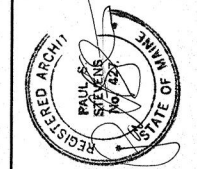

235 PRESUMPCOT
235 PRESUMPCOT ST, PORTLAND, MAINE

ISSUED FOR CONSTRUCTION
12-29-15

CURRENT ISSUE STATUS:

REV	DESCRIPTION	DATE

GRAPHIC SCALE:
0" 1"

SCALE: 1/8" = 1'-0"

PROJECT MANAGER: JLH
JC/DRAWN BY: SHK
A/E OF RECORD: PSS
PROJECT NO: 15105
SMRT FILE: AD100-15105
DATE: 12-29-2015

SHEET TITLE:
**DEMOLITION
PLAN**

SHEET No.
AD100