

**TYPE S3.a NON-RATED**


(STC 45) ONE LAYER 5/8\"/>

**TYPE X6.1 1 HR FIRE RATED**

(STC 45) ONE LAYER 5/8\"/>


**LIFE SAFETY LEGEND**

- FE FIRE EXTINGUISHER WALL HUNG
- EXIT SIGN

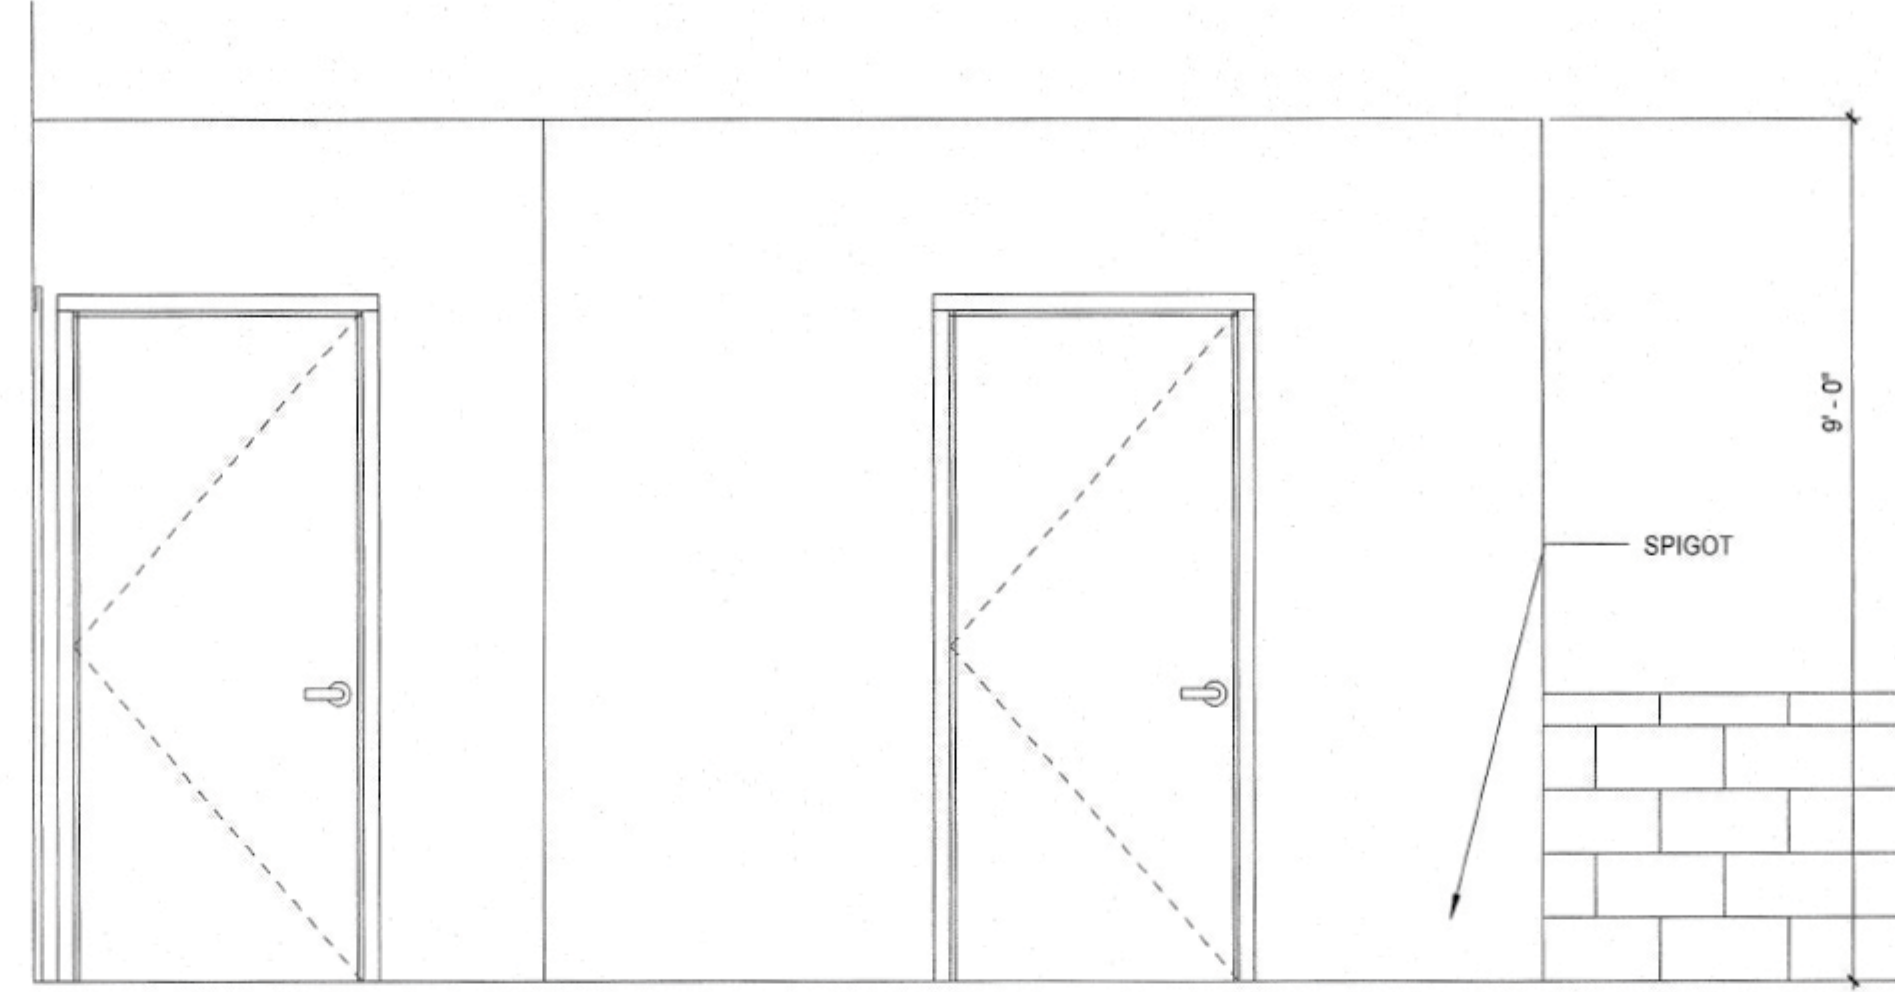


**2 INTERIOR ELEVATION @ BATHROOM & STORAGE**

1/2" = 1'-0"

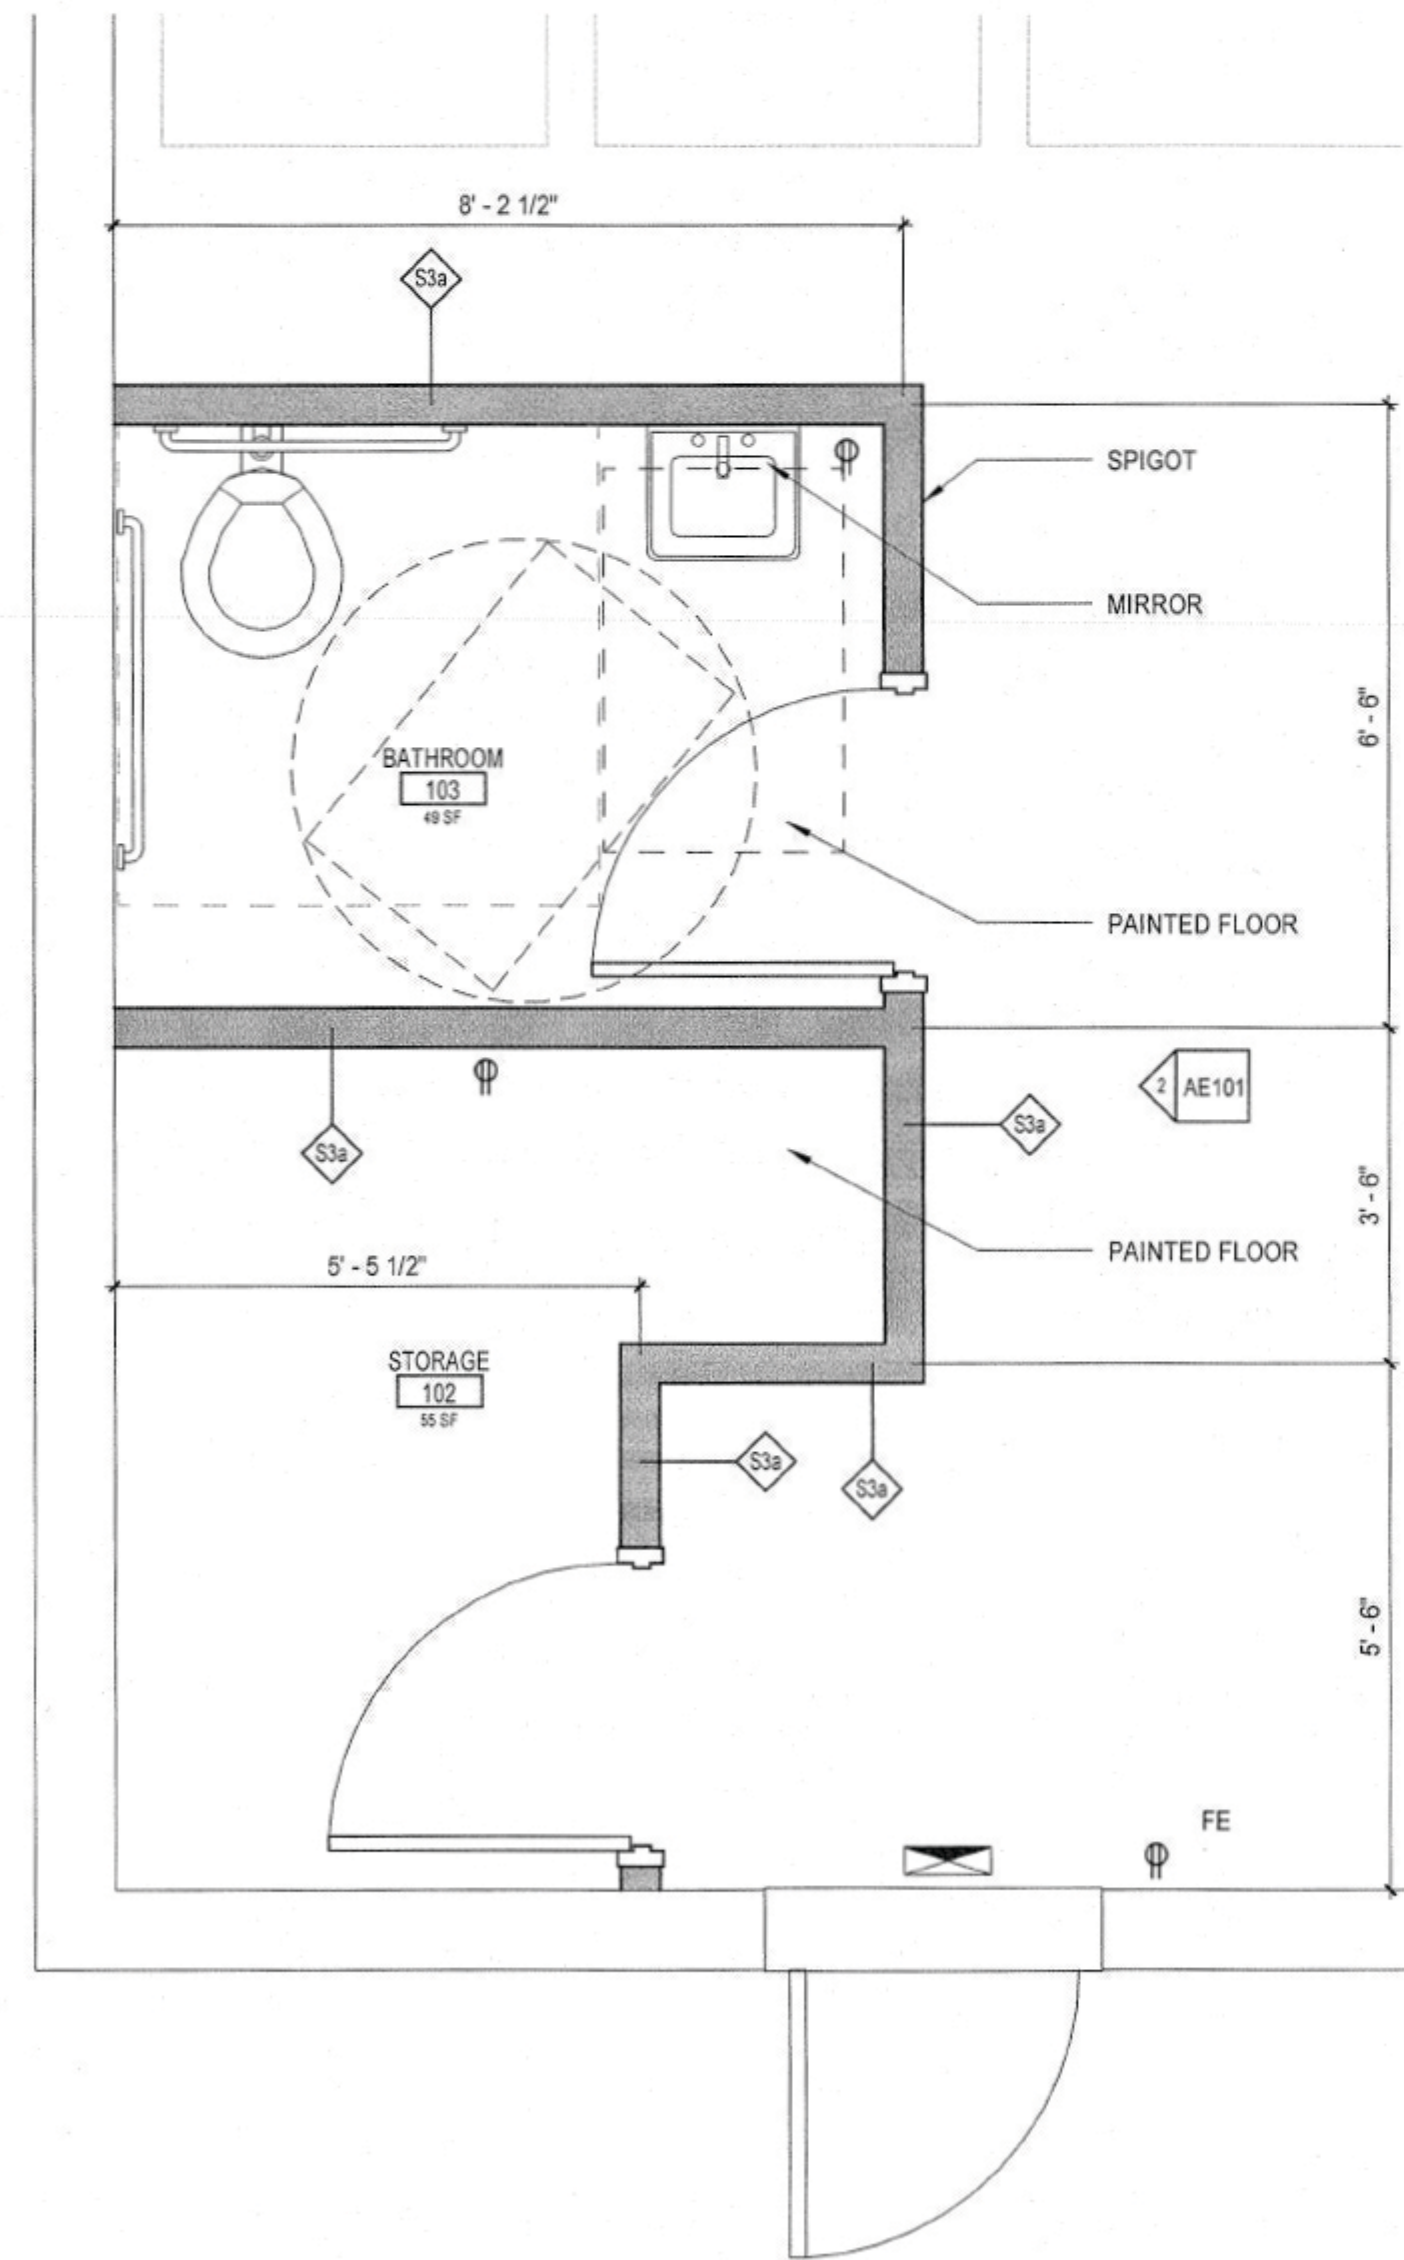

**A1 ENLARGED PLAN @ BATHROOM**

1/2" = 1'-0"

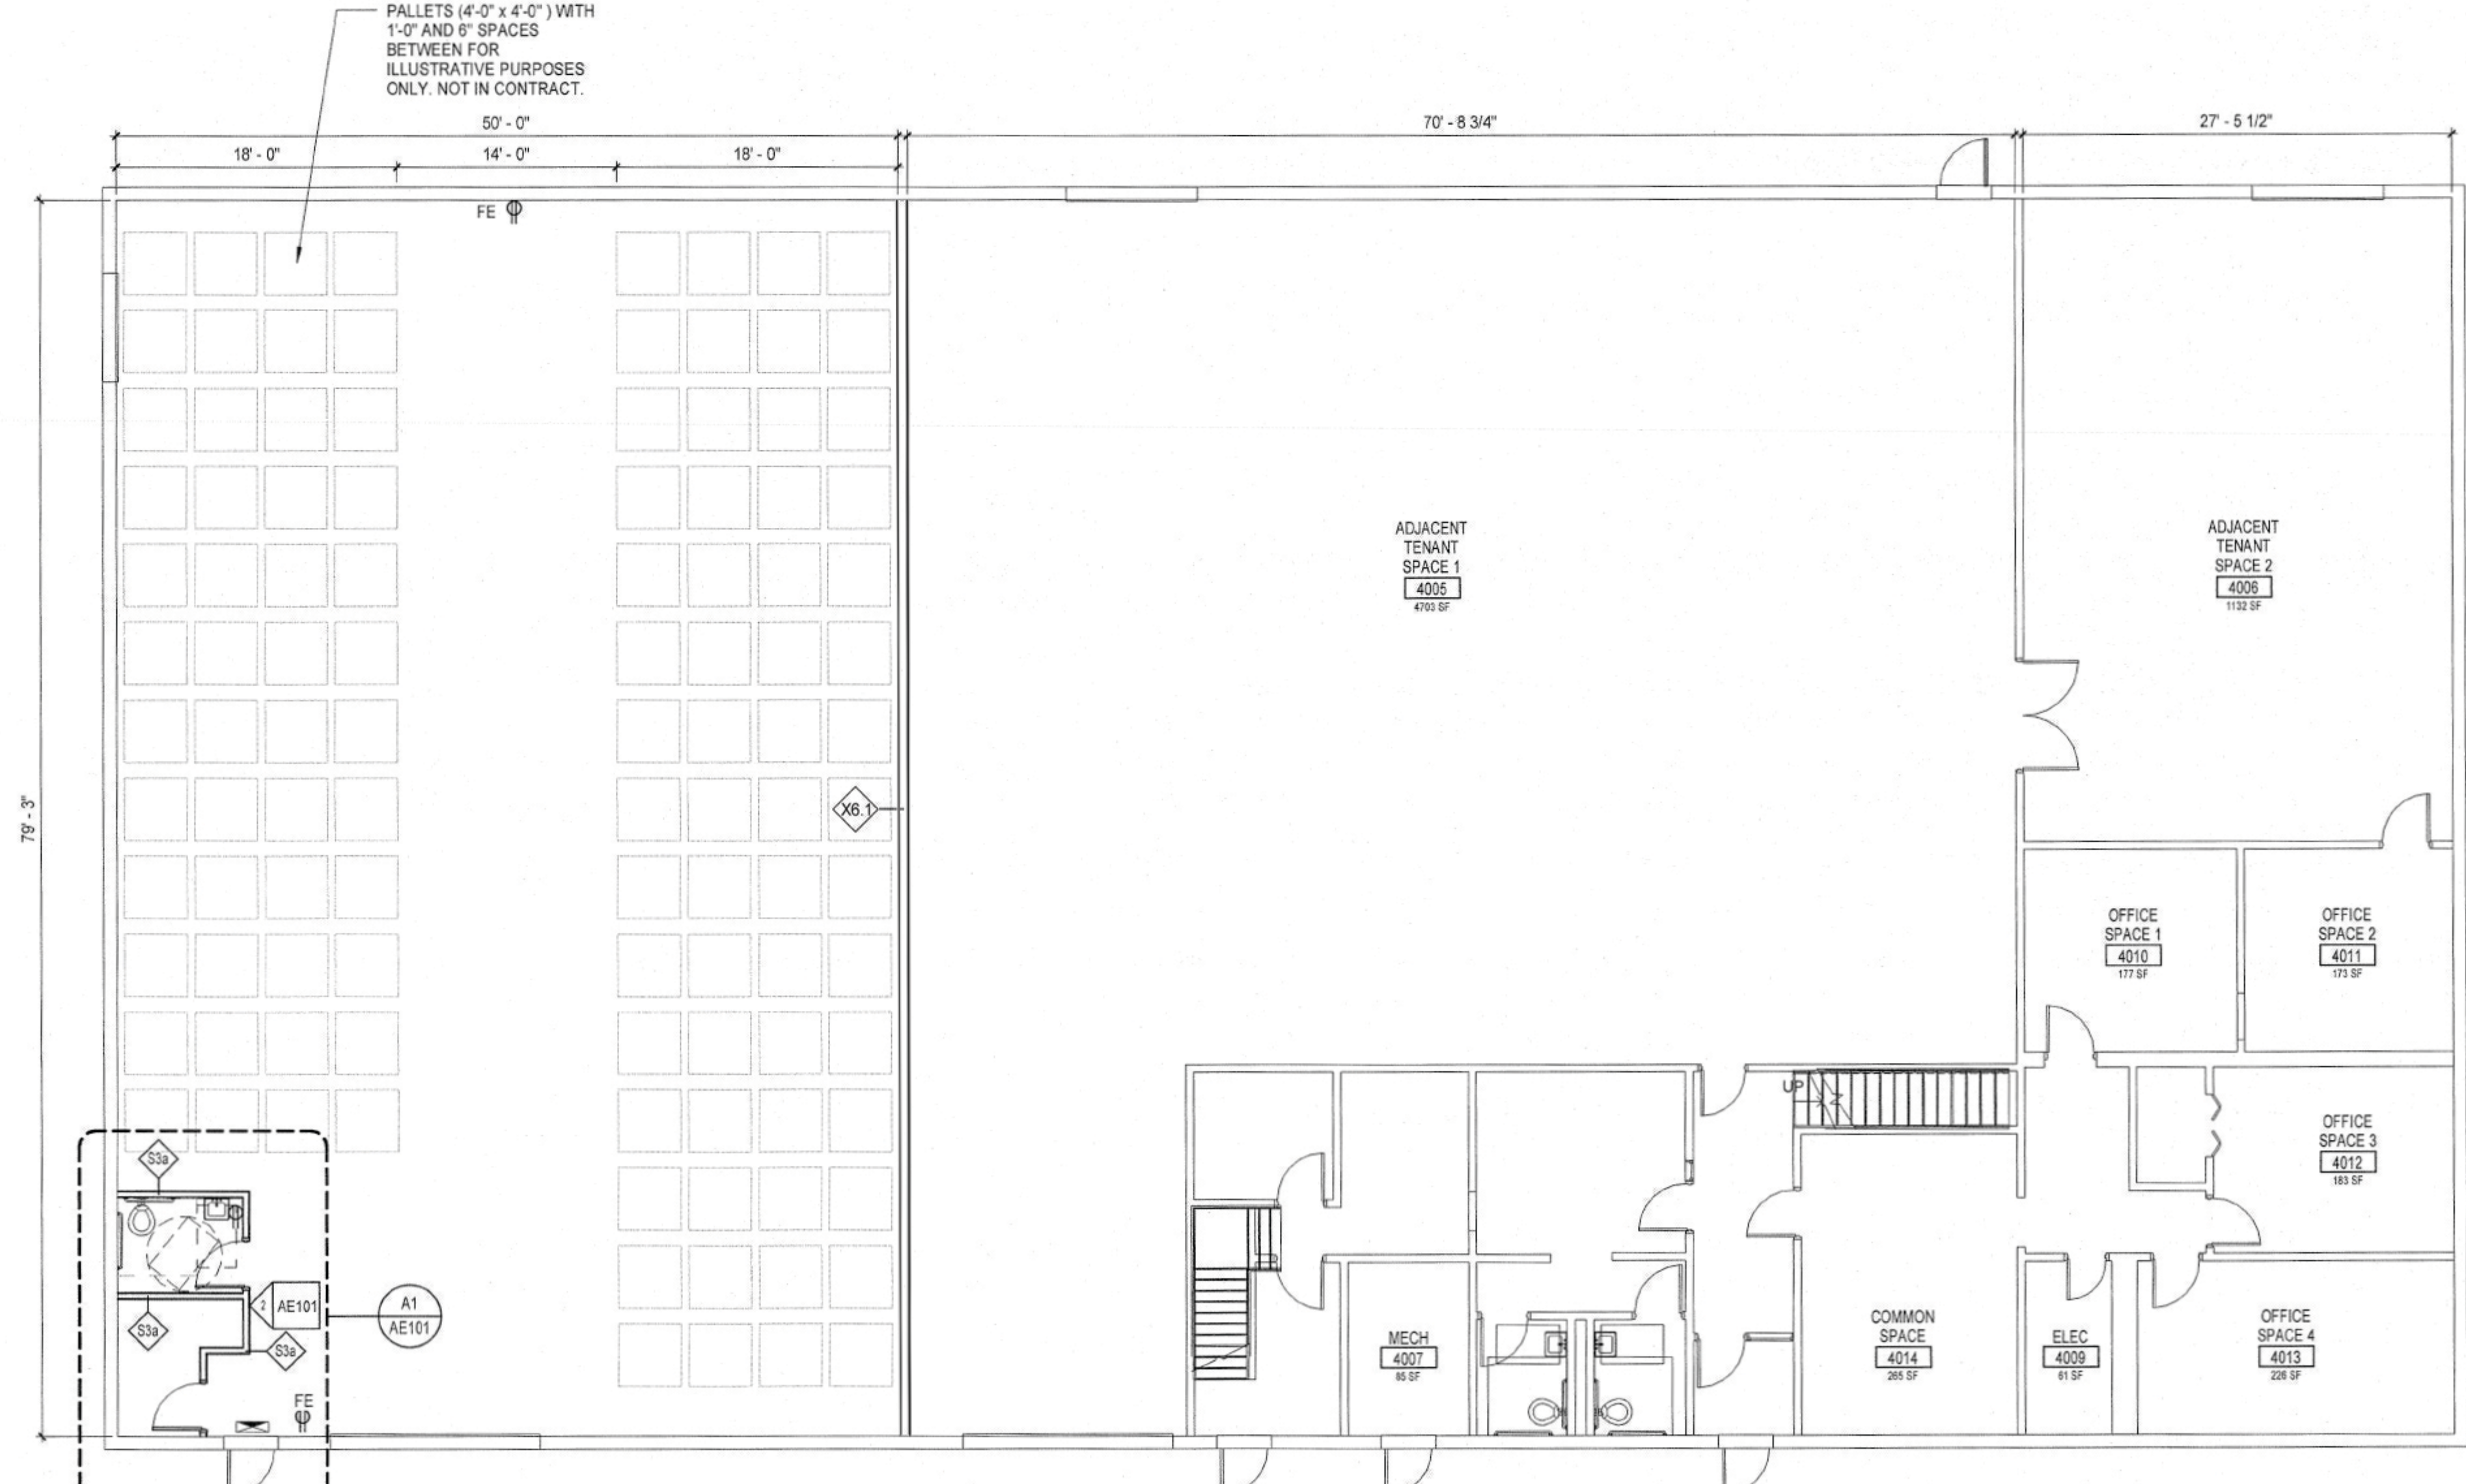

**A5 FIRST FLOOR**

1/8" = 1'-0"

141 Free Street P.O. Box 619  
Portland, Maine 04104  
Tel: (207) 772-8488  
Fax: (207) 772-0770  
www.smrtinc.com

ARCHITECTURE  
ENGINEERING  
PLANNING  
INTERIORS  
ENERGY

**SMRT**

**235 PRESUMPCOT**  
235 PRESUMPCOT ST., PORTLAND, MAINE

**ISSUED FOR CONSTRUCTION**  
12-29-15

CURRENT ISSUE STATUS:

REV	DESCRIPTION	DATE

GRAPHIC SCALE:  
0" 1"

SCALE: As indicated

PROJECT MANAGER: JLH  
JC/DRAWN BY: SHK  
A/E OF RECORD: PSS  
PROJECT NO: 15105  
SMRT FILE: AE101-15105  
DATE: 12-29-2015

SHEET TITLE:  
**FIRST FLOOR**

SHEET No.  
**AE101**

© COPYRIGHT 2014 SMRT INC.