



Date: 05/22/17

144 Free Street P.O. Box 818  
Portland, Maine 04104  
Tel: (207) 772-3848  
Fax: (207) 772-1070  
www.smrtinc.com

ARCHITECTURE  
ENGINEERING  
PLANNING  
INTERIORS  
ENERGY



SELF-STORAGE TENANT FIT-UP

235 PRESUMPSCOT STREET

PERMIT SET  
5-12-16

CURRENT ISSUE STATUS:

REV	DESCRIPTION	DATE

GRAPHIC SCALE:  
0" 1"


SCALE: As indicated  
PROJECT MANAGER: JLH  
JC/DRAWN BY: SHK  
A/E OF RECORD: JLH  
PROJECT NO: 15105  
SMRT FILE: A-002-15105  
DATE:

SHEET TITLE:  
CODE  
COMPLIANCE  
PLAN


SHEET No.  
A-002  
©COPYRIGHT 2014 SMRT INC

### LIFE SAFETY LEGEND

- EXIT DISCHARGE
- TRAVEL DISTANCE
- EXIT SIGN

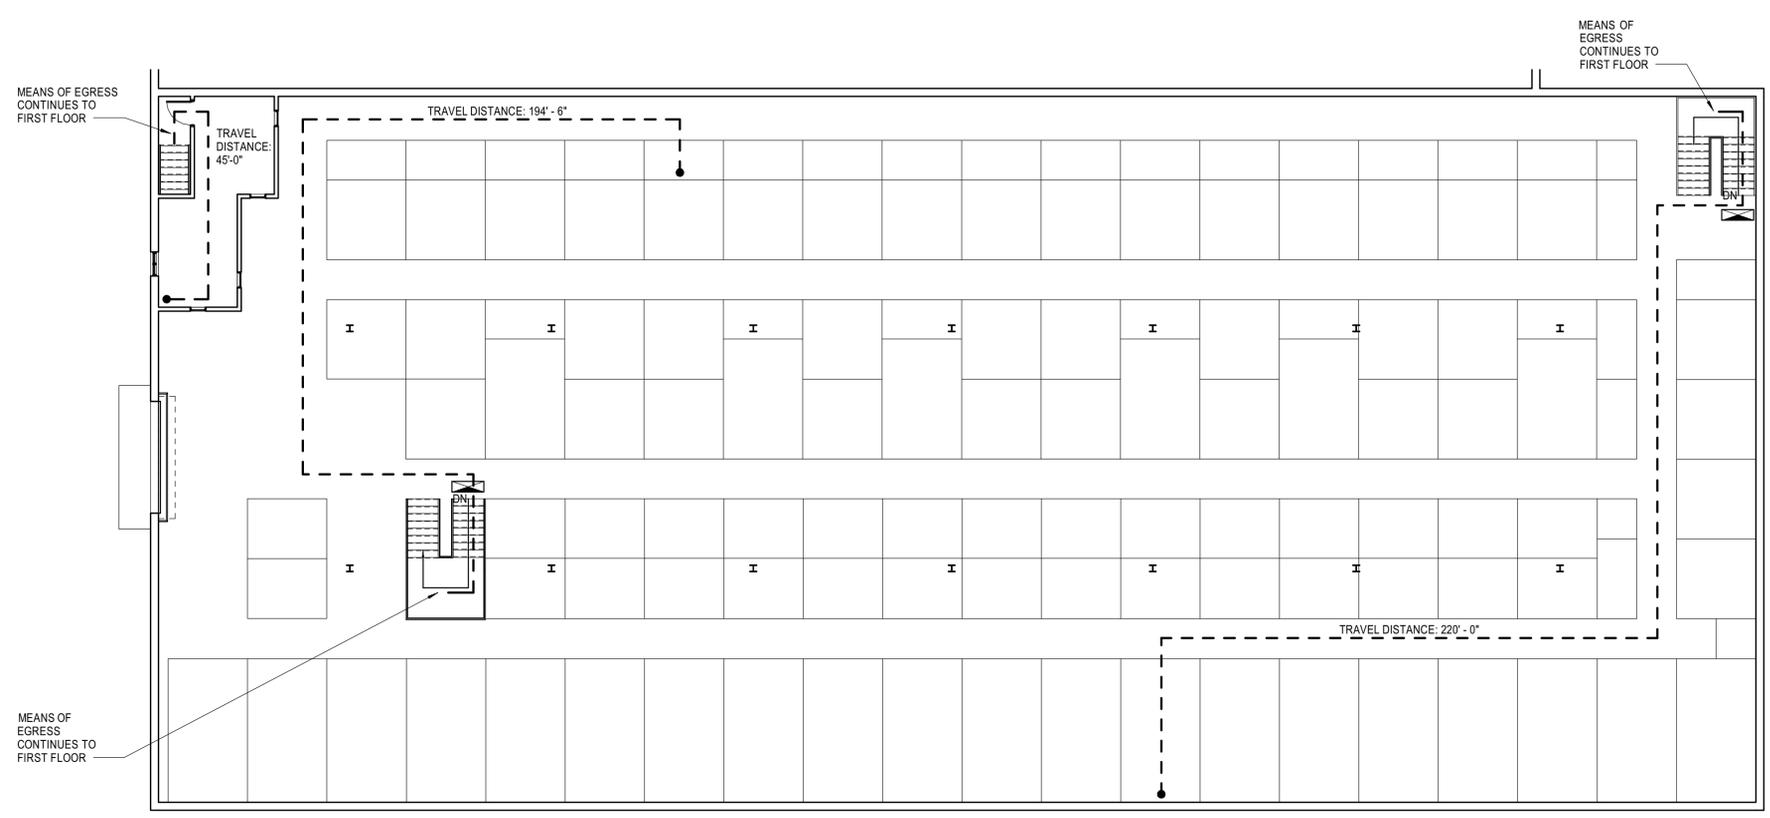

**G4** SECOND FLOOR - LIFE SAFETY  
3/32" = 1'-0"

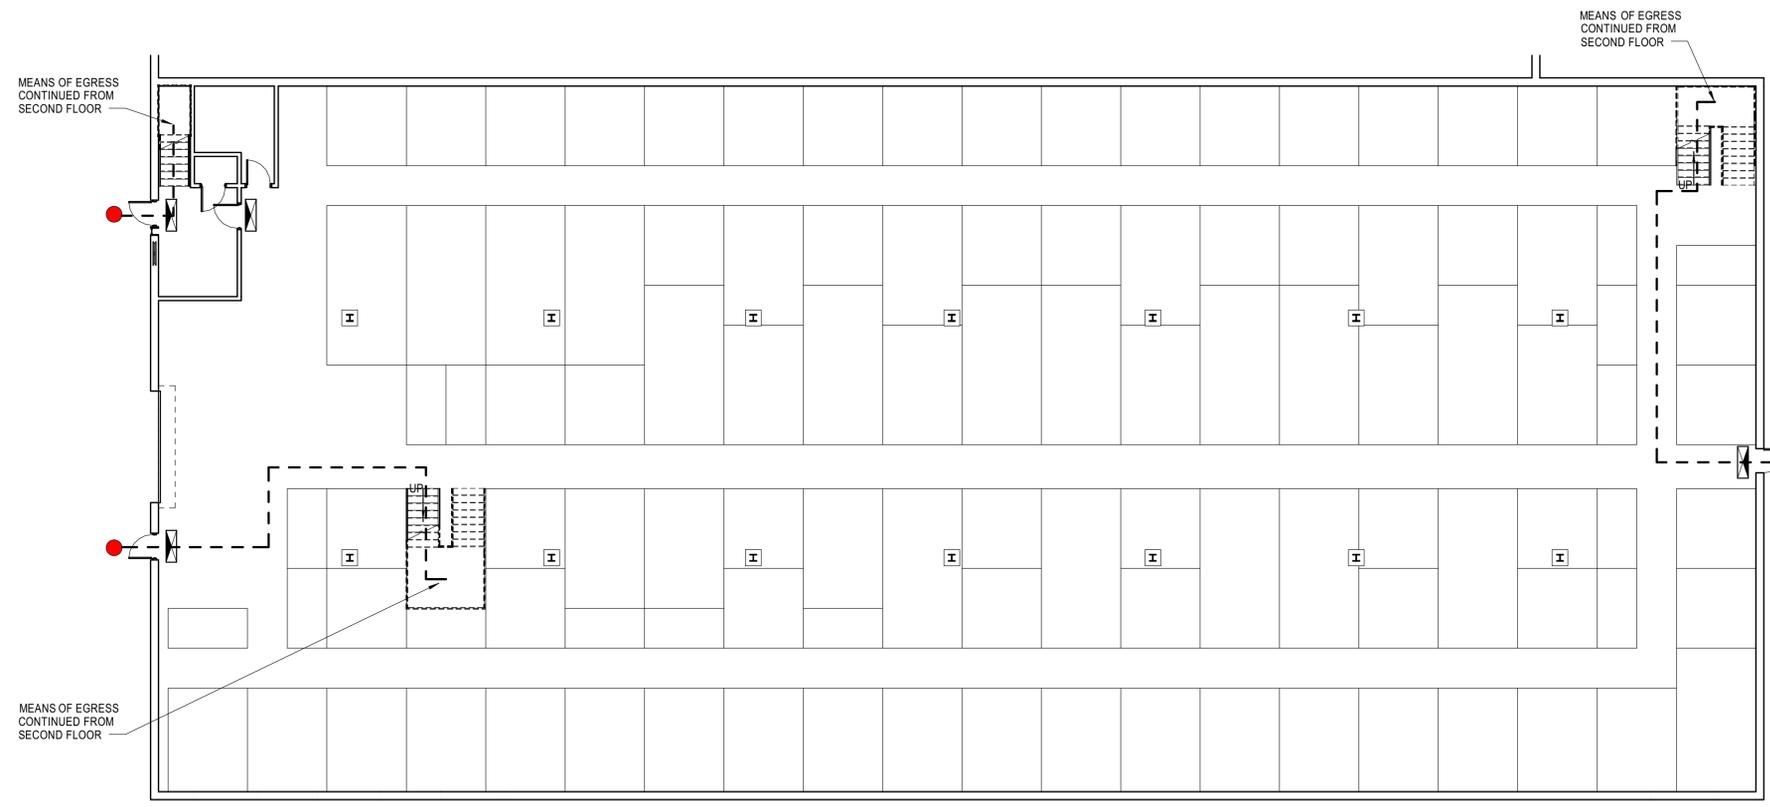

**A4** FIRST FLOOR - LIFE SAFETY (FOR SECOND FLOOR EGRESS)  
3/32" = 1'-0"