


COMPOUND PLAN
SCALE: 1/8" = 1'
0 4' 8' 16' 24'

TOP OF EXIST. GUY TOWER
EL. = 525'-0" ± AGL

EXIST. T-MOBILE (6) ANTENNAS
EL. = 150'-0" ± AGL
PROP. T-MOBILE (3) ANTENNAS
EL. = 150'-0" ± AGL

EXIST. T-MOBILE ICE BRIDGE (TO REMAIN)
EXIST. T-MOBILE (12) 1-5/8" COAX CABLE
ROUTED WITHIN EXIST. ICE BRIDGE (TO REMAIN)
PROP. T-MOBILE (1) 6x12 HCS CABLE
ROUTED WITHIN EXIST. ICE BRIDGE
EXIST. T-MOBILE GPS ANTENNA MOUNTED
TO EXIST. ICE BRIDGE POST (TO REMAIN)
EXIST. T-MOBILE EQUIPMENT ON
EXIST. CONCRETE PAD (TO REMAIN)

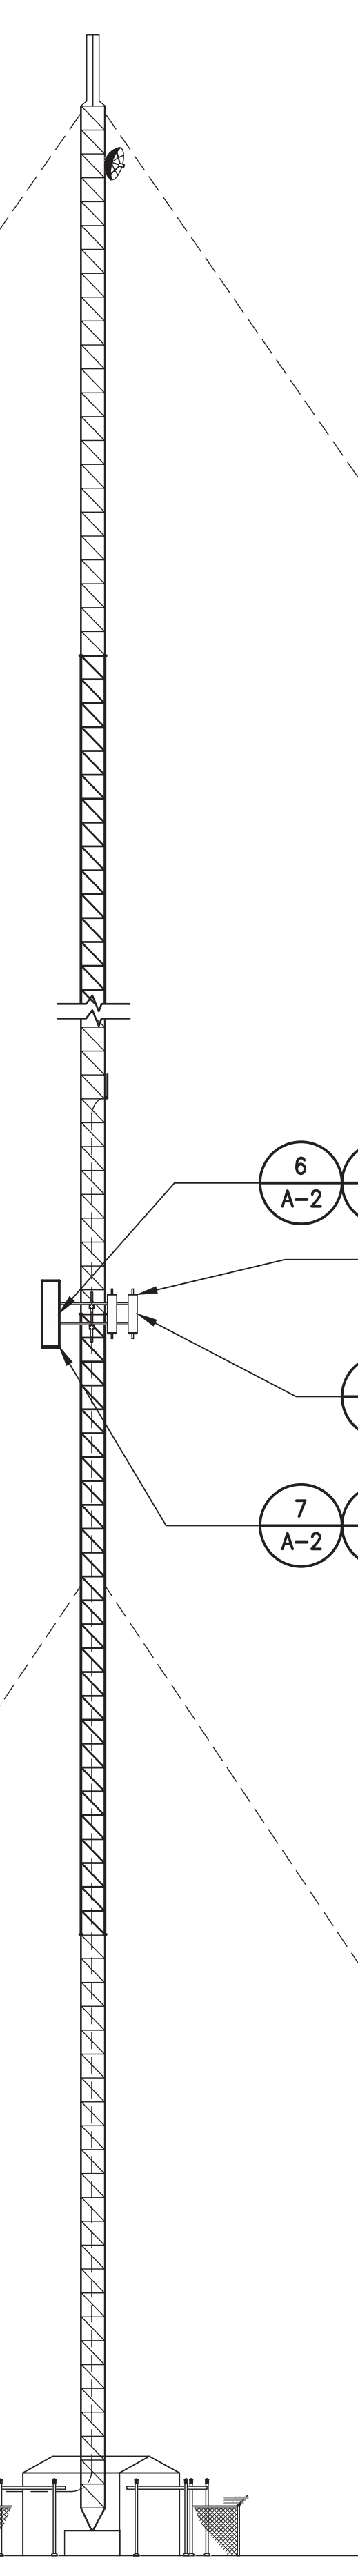


NORTHEAST TOWER ELEVATION
SCALE: 1/16" = 1'-0"
0 8' 16' 32' 48'

EQUIPMENT SCHEDULE	
CURRENT EQUIPMENT	
- NINE (9) APX16DWV-S-E-A20 PANEL ANTENNAS	
- SIX (6) SINGLE PCS TMAS	
- THREE (3) TWIN AWS TMAS	
- TWELVE (12) 1-5/8" COAX CABLE	
- ONE (1) GPS ANTENNA AND ASSOCIATED 1/2" COAX CABLE	
- ONE (1) RBS 6201 ODE EQUIPMENT CABINET	
- ONE (1) RBS 3206 EQUIPMENT CABINET	
- ONE (1) NETXTEND PPC	
EQUIPMENT TO BE REMOVED	
- SIX (6) SINGLE PCS TMAS	
- THREE (3) TWIN AWS TMAS	
- THREE (3) APX16DWV-S-E-A20 PANEL ANTENNAS	
EQUIPMENT TO BE ADDED	
- THREE (3) RFS APXVAA24_43-U-A20 8' ANTENNAS	
- THREE (3) ERICSSON 4478 B71 RRU'S	
- ONE (1) 6x12 HCS CABLE	
- THREE (3) TWIN STYLE 3CX - ATMA4P4DBP-1A20 TMAS	
FINAL EQUIPMENT CONFIGURATION	
- SIX (6) APX16DWV-S-E-A20 PANEL ANTENNAS	
- THREE (3) RFS APXVAA24_43-U-A20 8' ANTENNAS	
- THREE (3) ERICSSON 4478 B71 RRU'S	
- ONE (1) 6x12 HCS CABLE	
- TWELVE (12) 1-5/8" COAX CABLE	
- ONE (1) GPS ANTENNA AND ASSOCIATED 1/2" COAX CABLE	
- ONE (1) RBS 6201 ODE EQUIPMENT CABINET	
- ONE (1) RBS 3206 EQUIPMENT CABINET	
- ONE (1) NETXTEND PPC	
EXISTING EQUIPMENT SPACE REQUIREMENTS WILL NOT CHANGE	
RF CONFIGURATION 6004G	

T-Mobile
T-MOBILE NORTHEAST, LLC
15 COMMERCE WAY, SUITE B
NORTON, MA 02766
OFFICE: (508) 286-2700

CHAPPELL ENGINEERING ASSOCIATES, LLC
Civil-Structural-Land Surveying
R.K. EXECUTIVE CENTRE
201 BOSTON POST ROAD WEST
SUITE 101
MARLBOROUGH, MA 01752
(508) 481-7400
www.chappellengineering.com

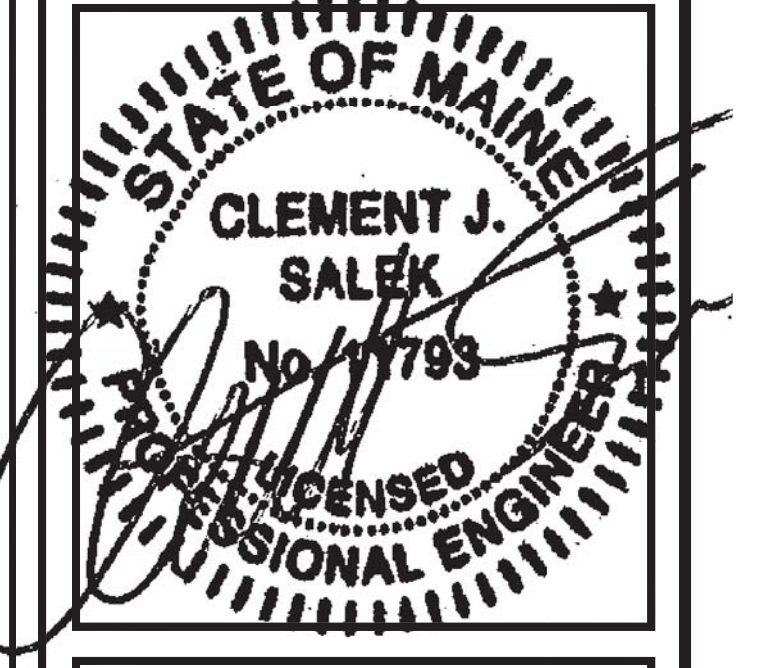

APPROVALS	
STRUCTURE OWNER	_____
LEASING	_____
R.F.	_____
ZONING	_____
CONSTRUCTION	_____
A/E	_____

PROJECT NO: 4PB0250A

DRAWN BY: JRV

CHECKED BY: JMT

VERSION	
0	06/22/17 CONSTRUCTION REVIEW

THIS DOCUMENT IS THE CREATION, DESIGN, PROPERTY AND COPYRIGHTED WORK OF T-MOBILE NORTHEAST LLC. ANY DUPLICATION OR USE WITHOUT EXPRESS WRITTEN CONSENT IS STRICTLY PROHIBITED. DUPLICATION AND USE BY GOVERNMENT AGENCIES FOR THE PURPOSES OF CONDUCTING THEIR LAWFULLY AUTHORIZED REGULATORY AND ADMINISTRATIVE FUNCTIONS IS SPECIFICALLY ALLOWED.

4PB0250A
PRESUMPCOT RADIO TOWER
189 PRESUMPCOT STREET
PORTLAND, ME 04101

SHEET TITLE
COMPOUND PLAN & ELEVATION

SHEET NUMBER
A-1