


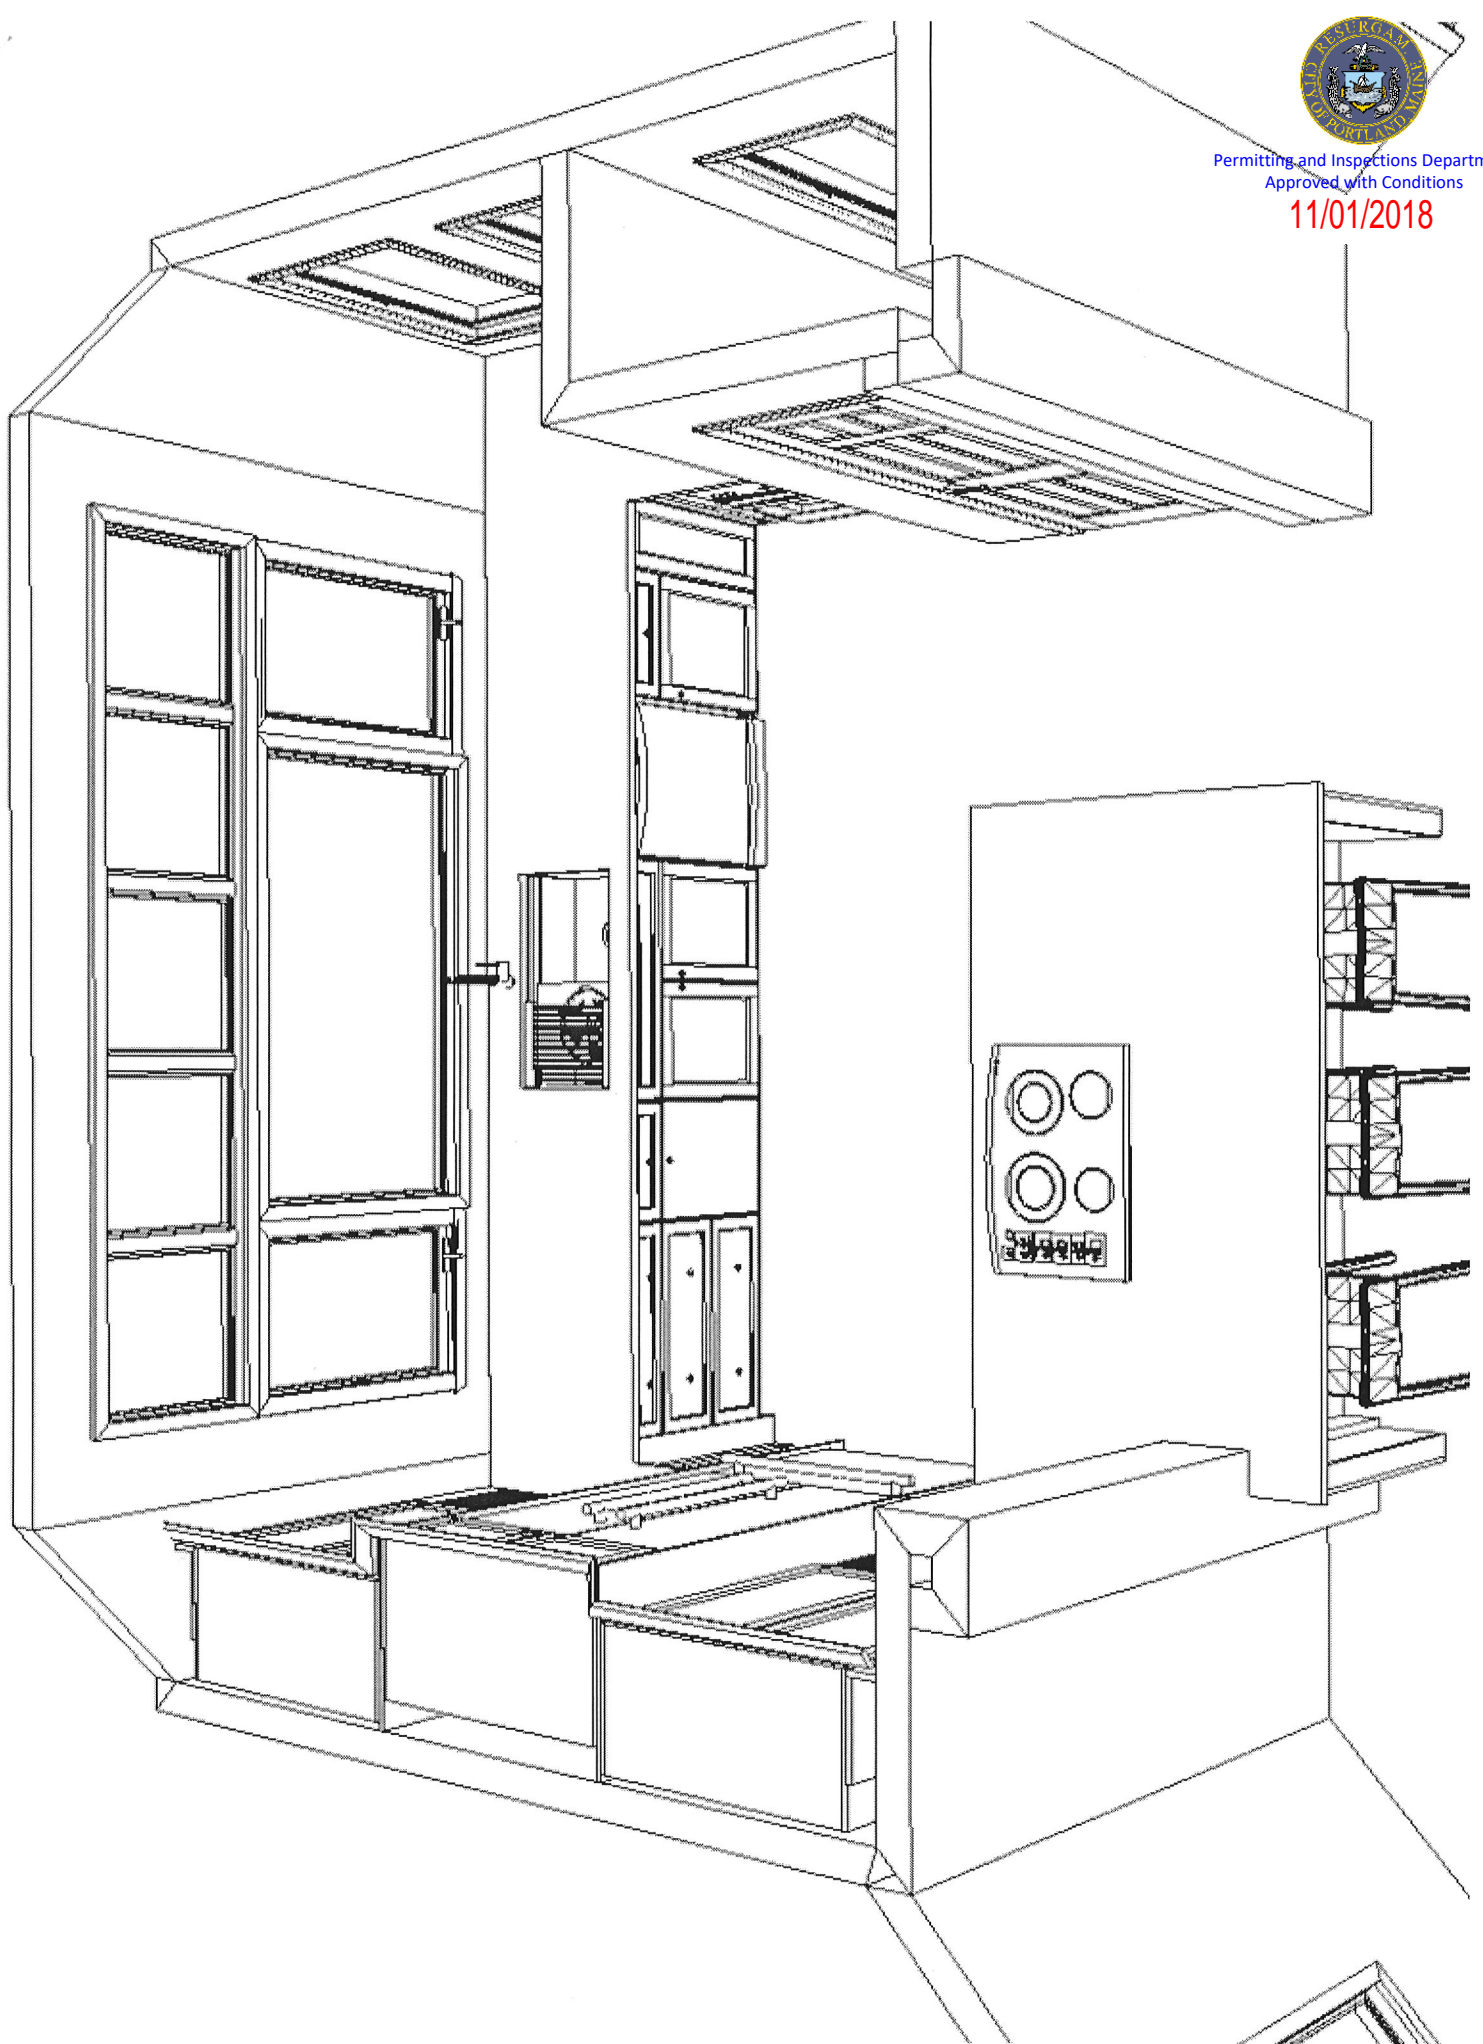


Permitting and Inspections Department
Approved with Conditions

11/01/2018






11/01/2018

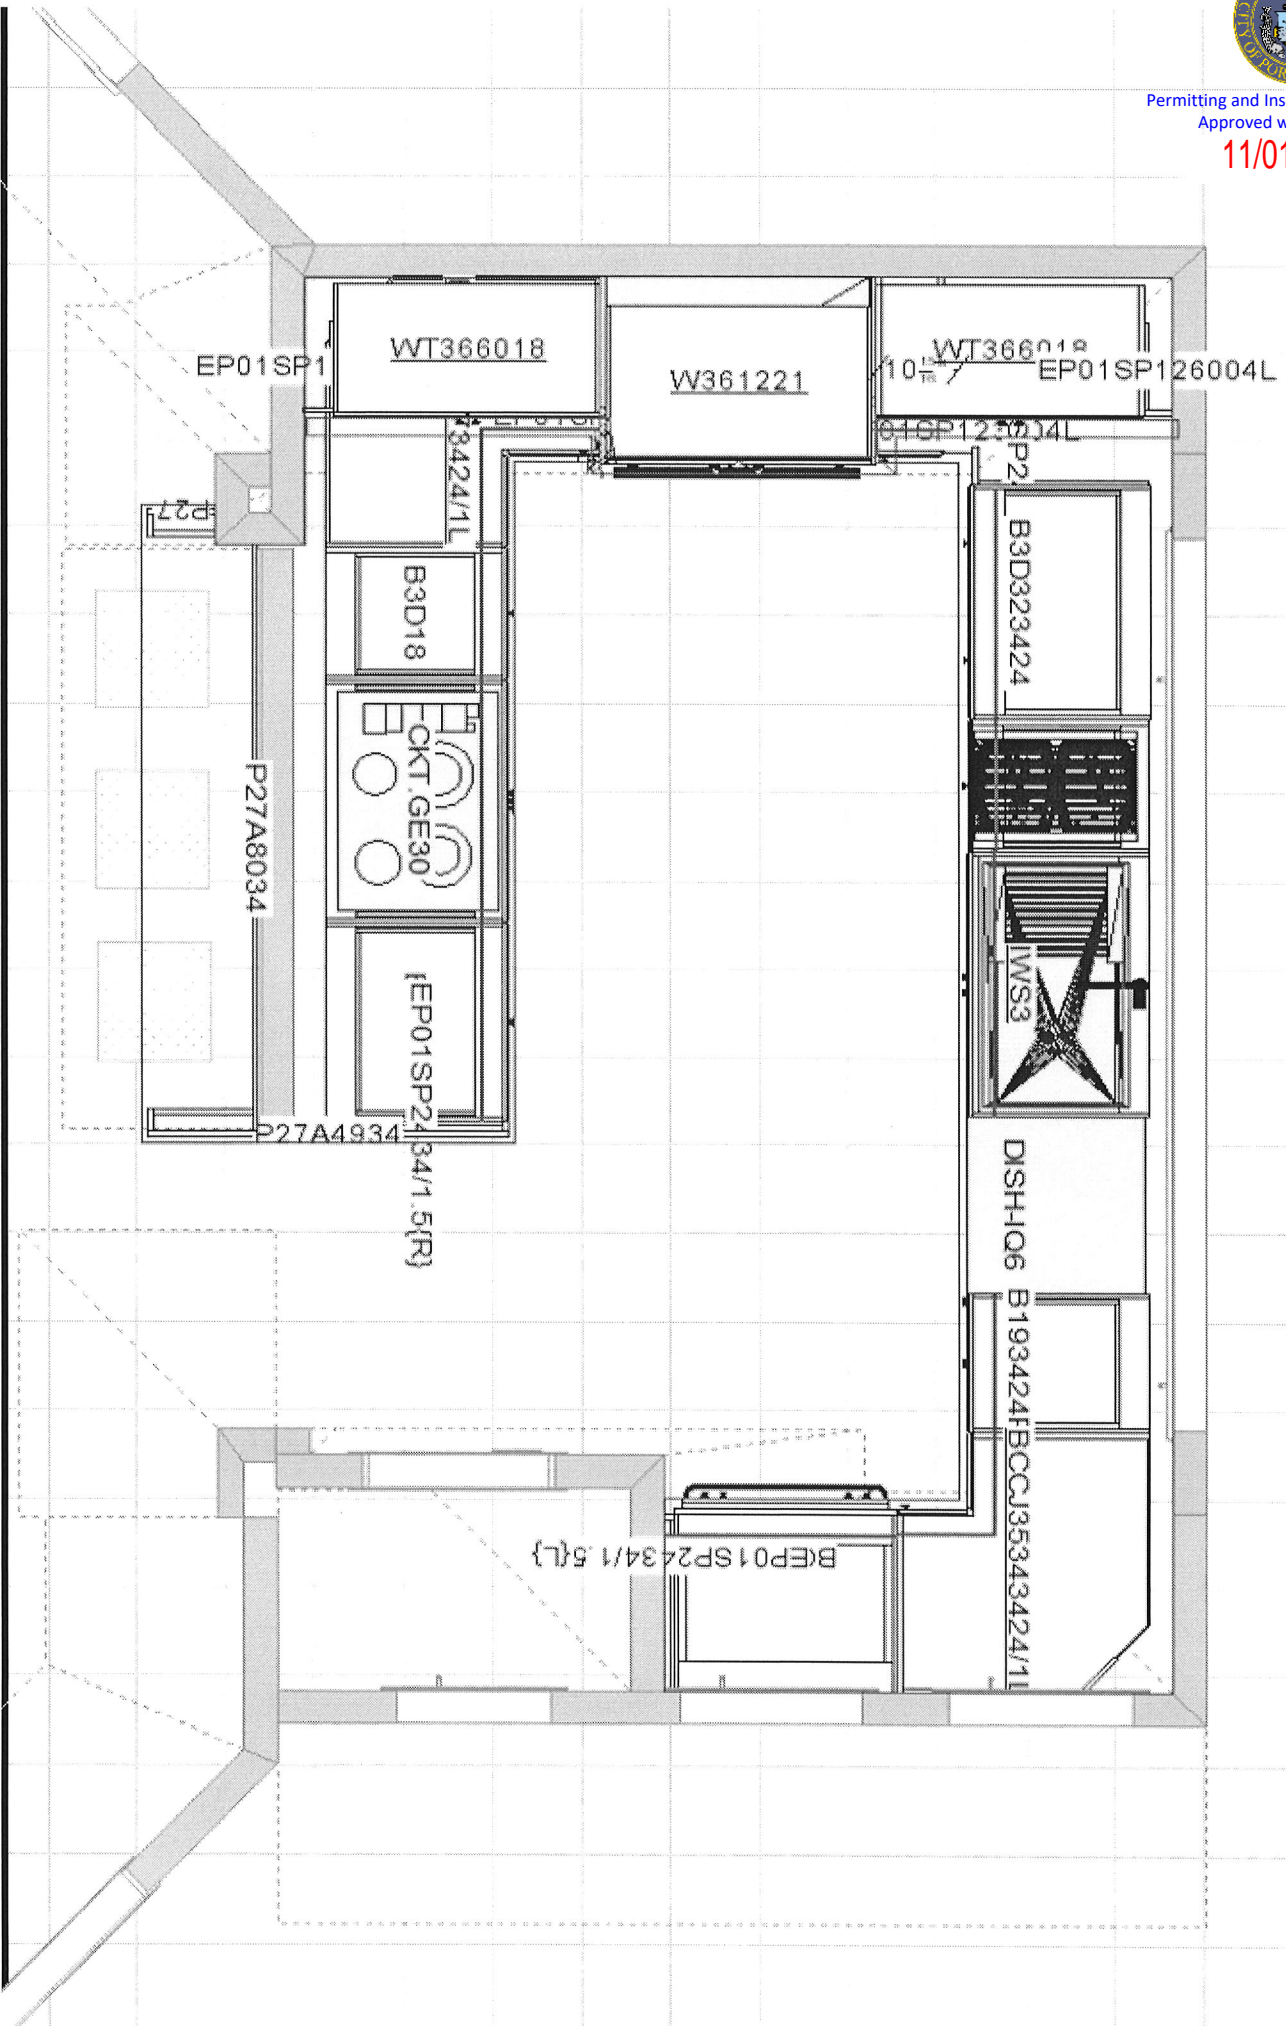




11/01/2018

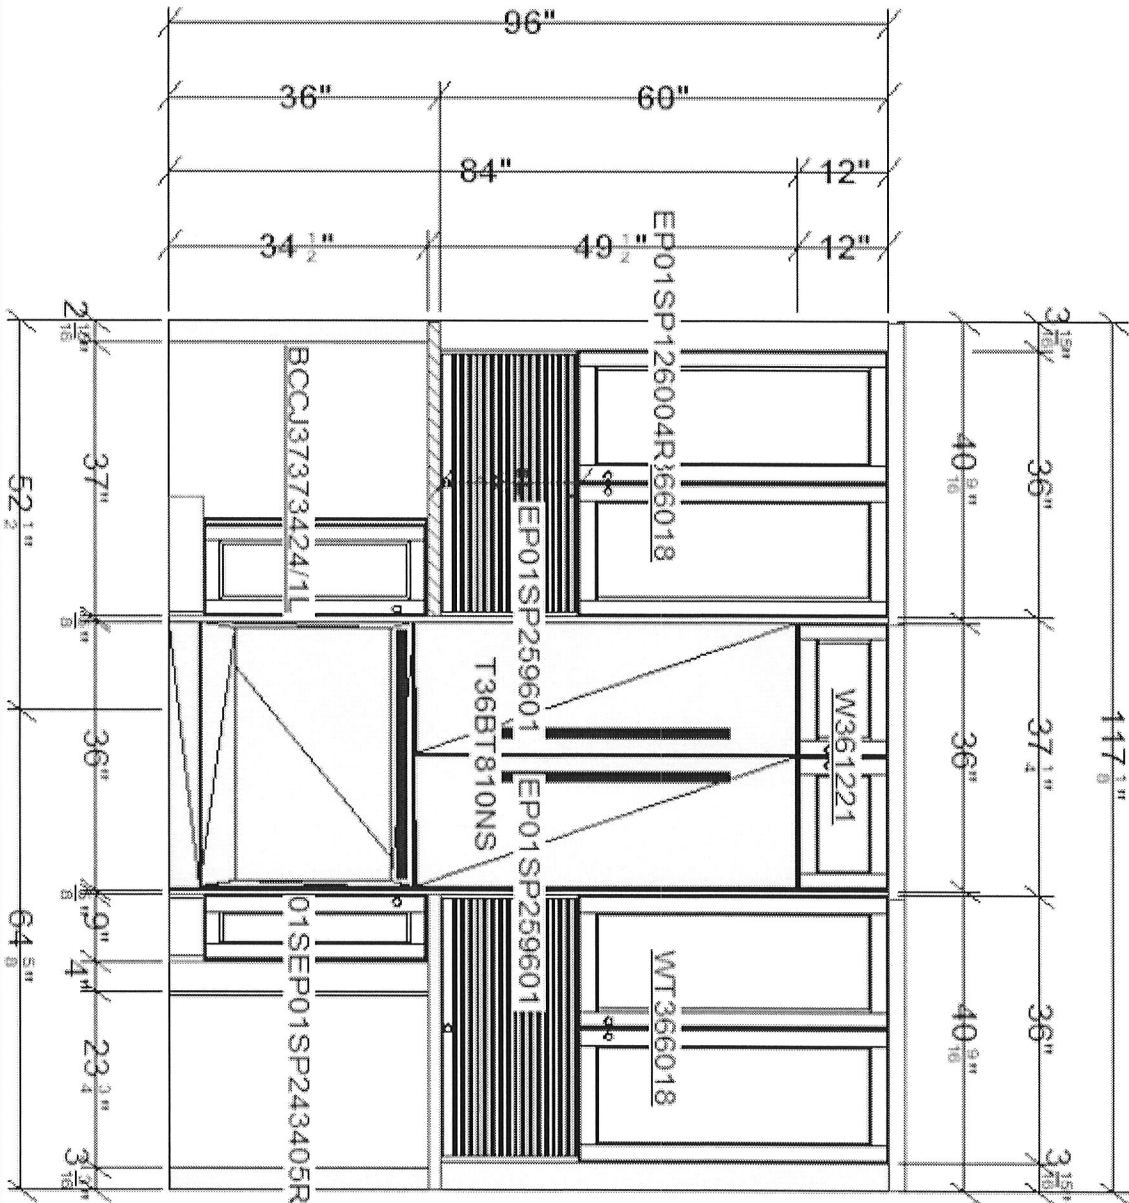




Permitting and Inspections Department
Approved with Conditions

11/01/2018

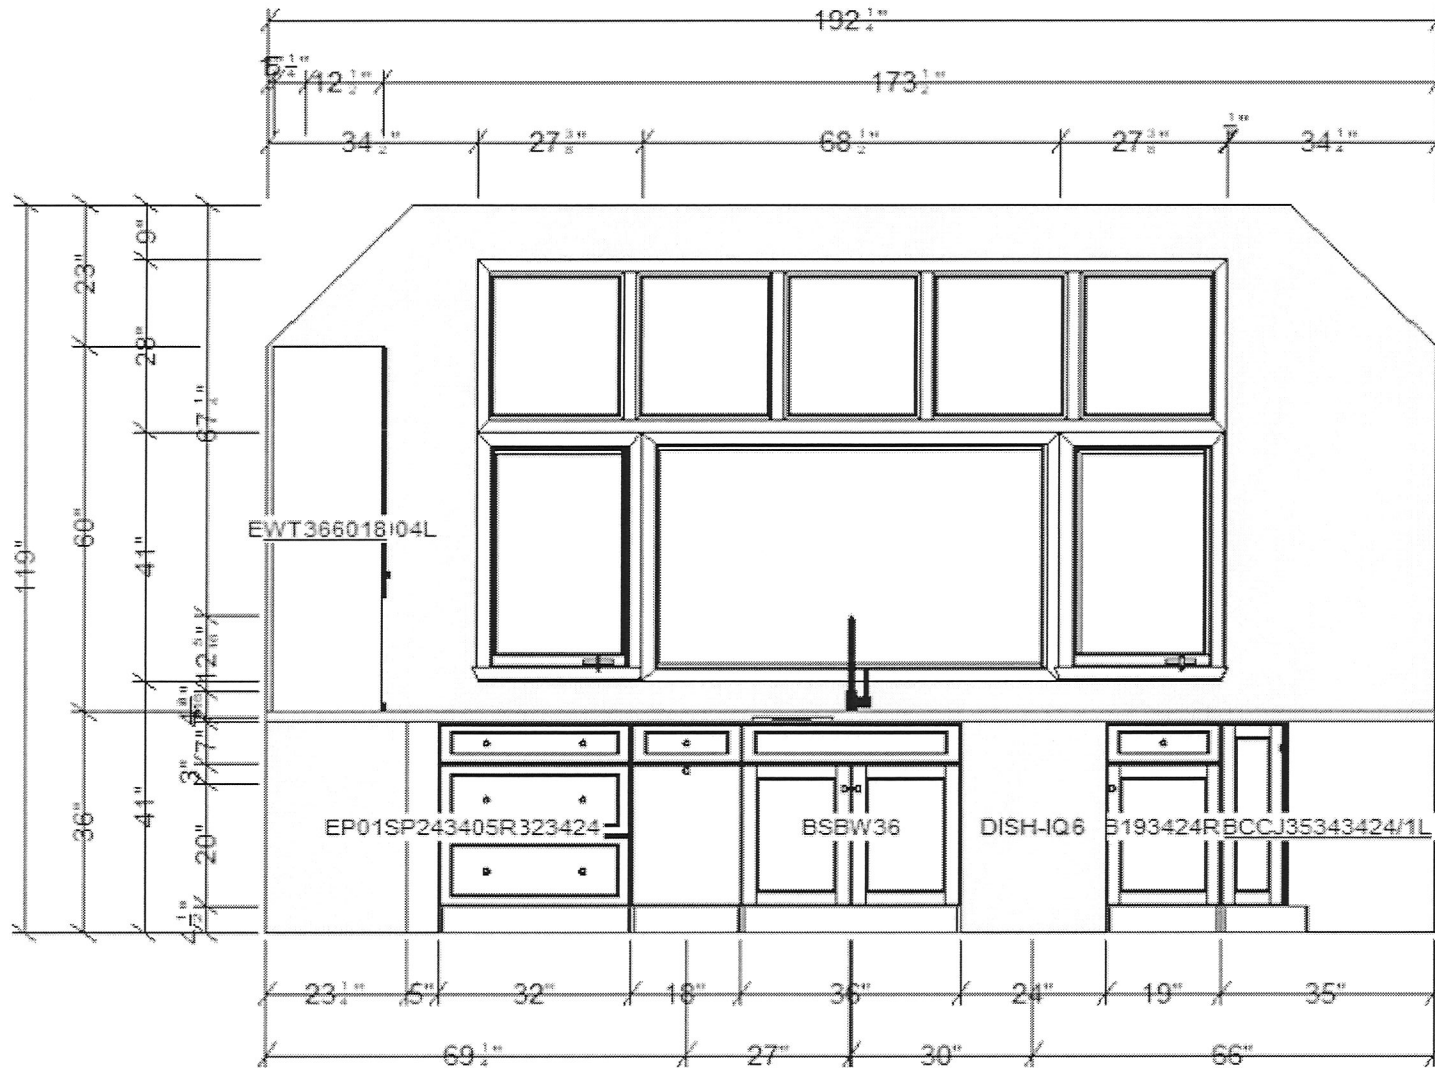



11/01/2018

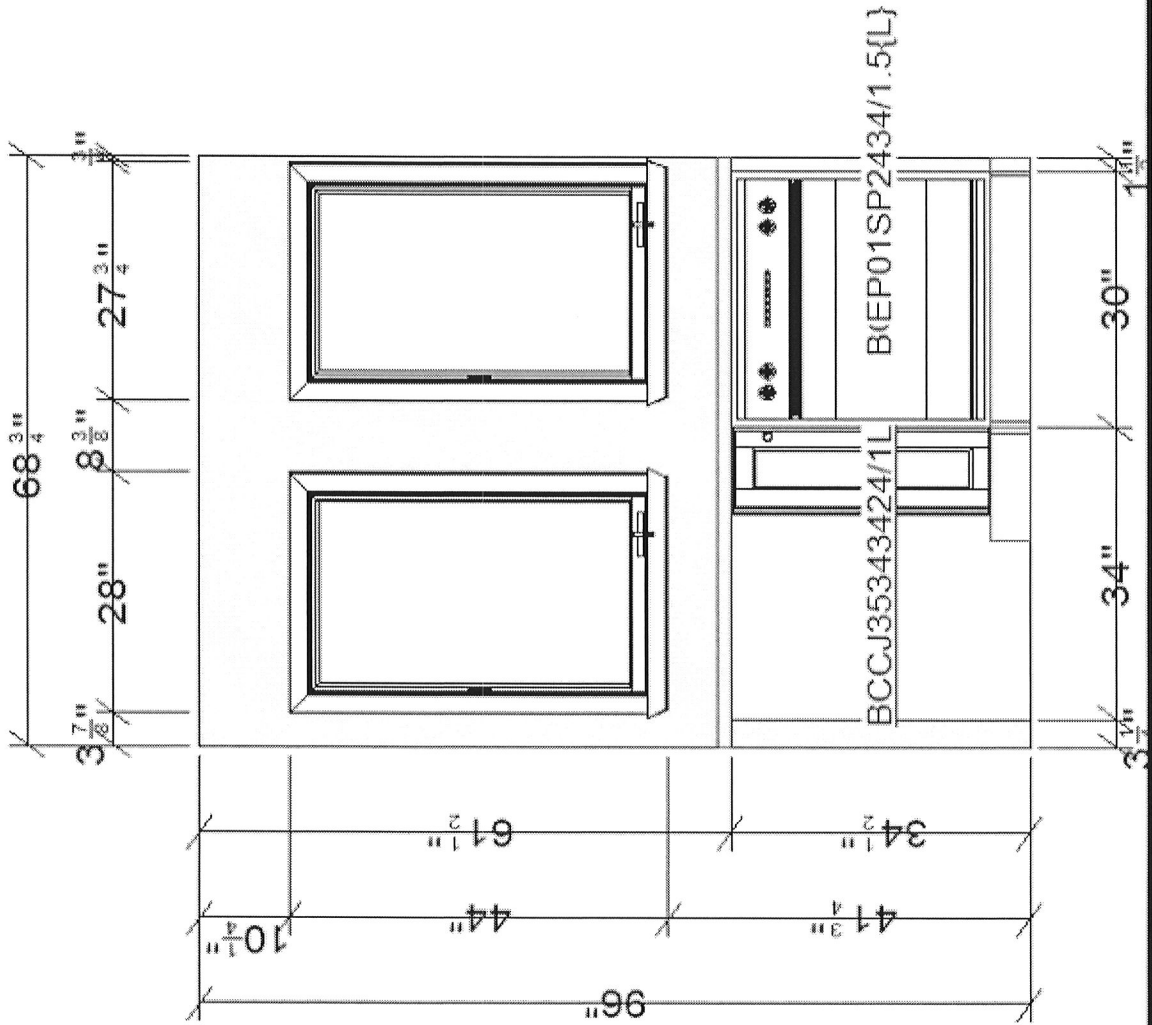




Permitting and Inspections Department
Approved with Conditions

11/01/2018

EP01SP259601

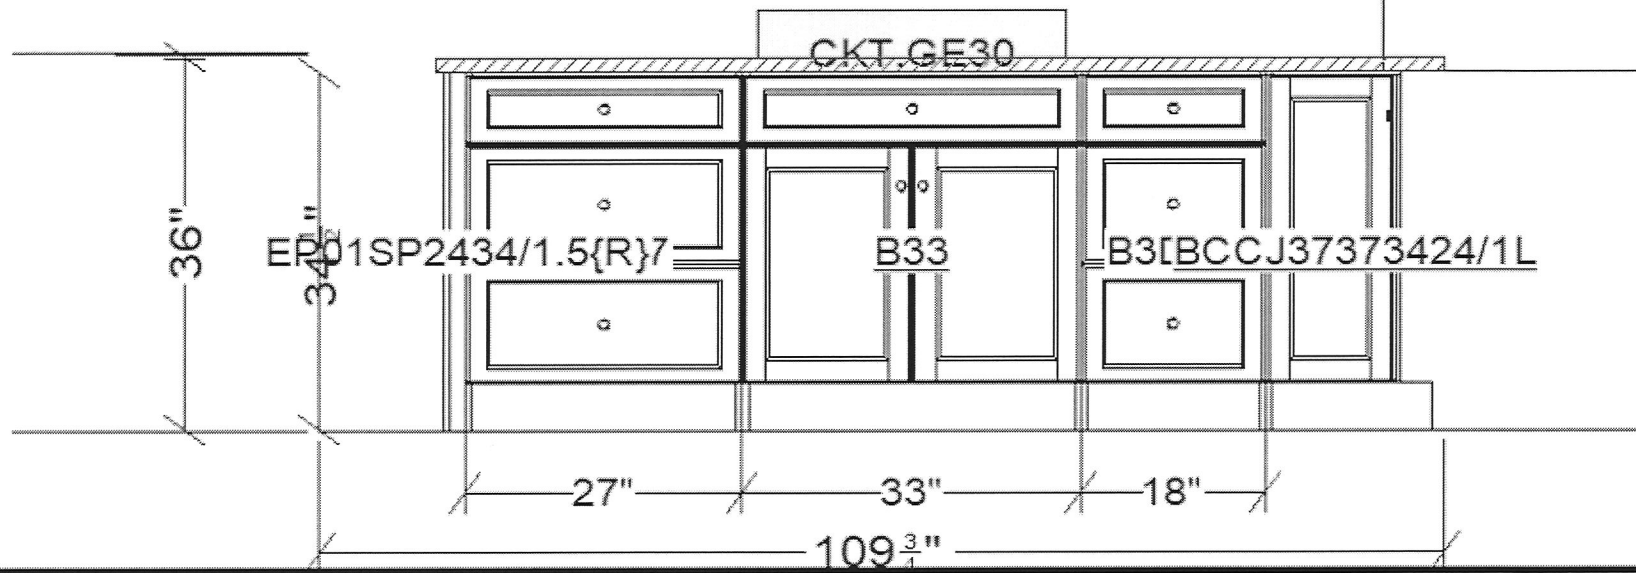


69 Summer Place - KITCHEN REMODEL BY KITCHEN COVE FLOOR PLAN



Permitting and Inspections Department
Approved with Conditions

11/01/2018

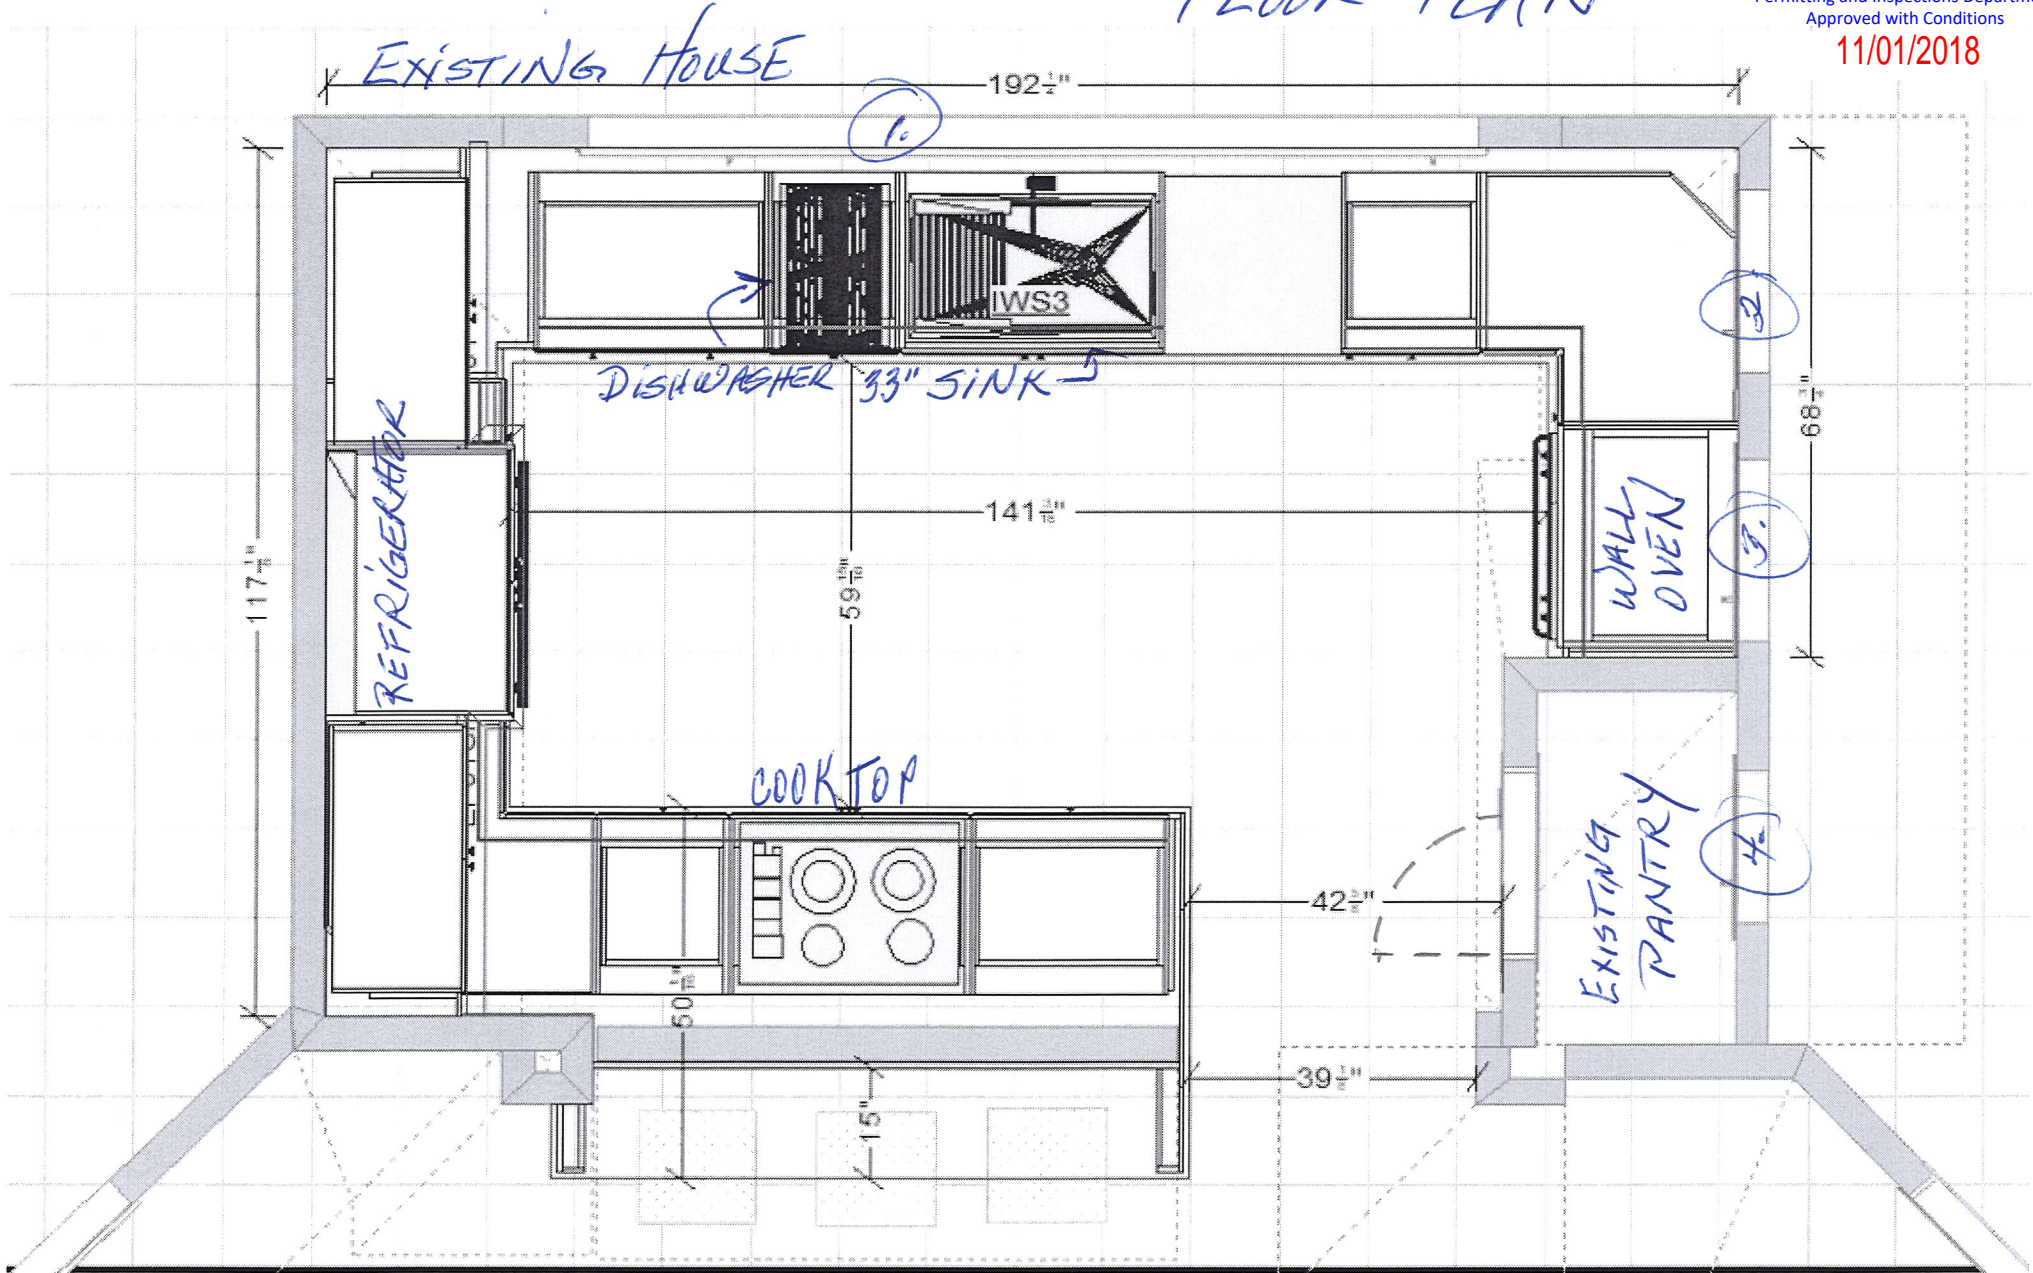

#1-4 EXISTING WINDOWS



Permitting and Inspections Department
Approved with Conditions

11/01/2018

69 Summer Place - Master Bath

REQUEST TO CONVERT TUB/SHOWER COMBO
TO A WALK IN SHOWER.

