


Covering Schedule							
Id	Qty	Length	Type	Gage	OP	Fin.	Color
#4	1	2'-6 1/2"	SSR	24	2	G	TD
#5	5	12'-4 7/8"	SSR	24	2	G	TD
#6	41	47'-1 3/4"	SSR	24	2	G	TD

Trim Schedule  
 Id Parts  
 T1 (3) PEF16, (10) RSC10, (10) RSR910

Color Details  
 Cool Imperial BlueRC63C8

Oper. Code:2=SQ,SQ  
 Finish:G=Galvalume  
 Color:TD=Standard Color

Insulation Schedule (Install in same direction as Covering)  
 Id Qty Type Start Run Last Run Thick. Facing  
 BLK1 1 IB 22'-6" 6.00 PS  
 BLK2 1 IB 24'-6" 6.00 PS  
 BLK3 14 IB 49'-6" 49'-6" 6.00 PS  
 Starter Width= 6'-0", Interm. Width= 6'-0", End Width= 6'-0"  
 Location =Outside Secondary Structural  
 Direction =Across Secondary Structural  
 Type:IB=Fiberglass Blanket  
 Facing:PS=Polypropylene Scrim Kraft, Standard Duty

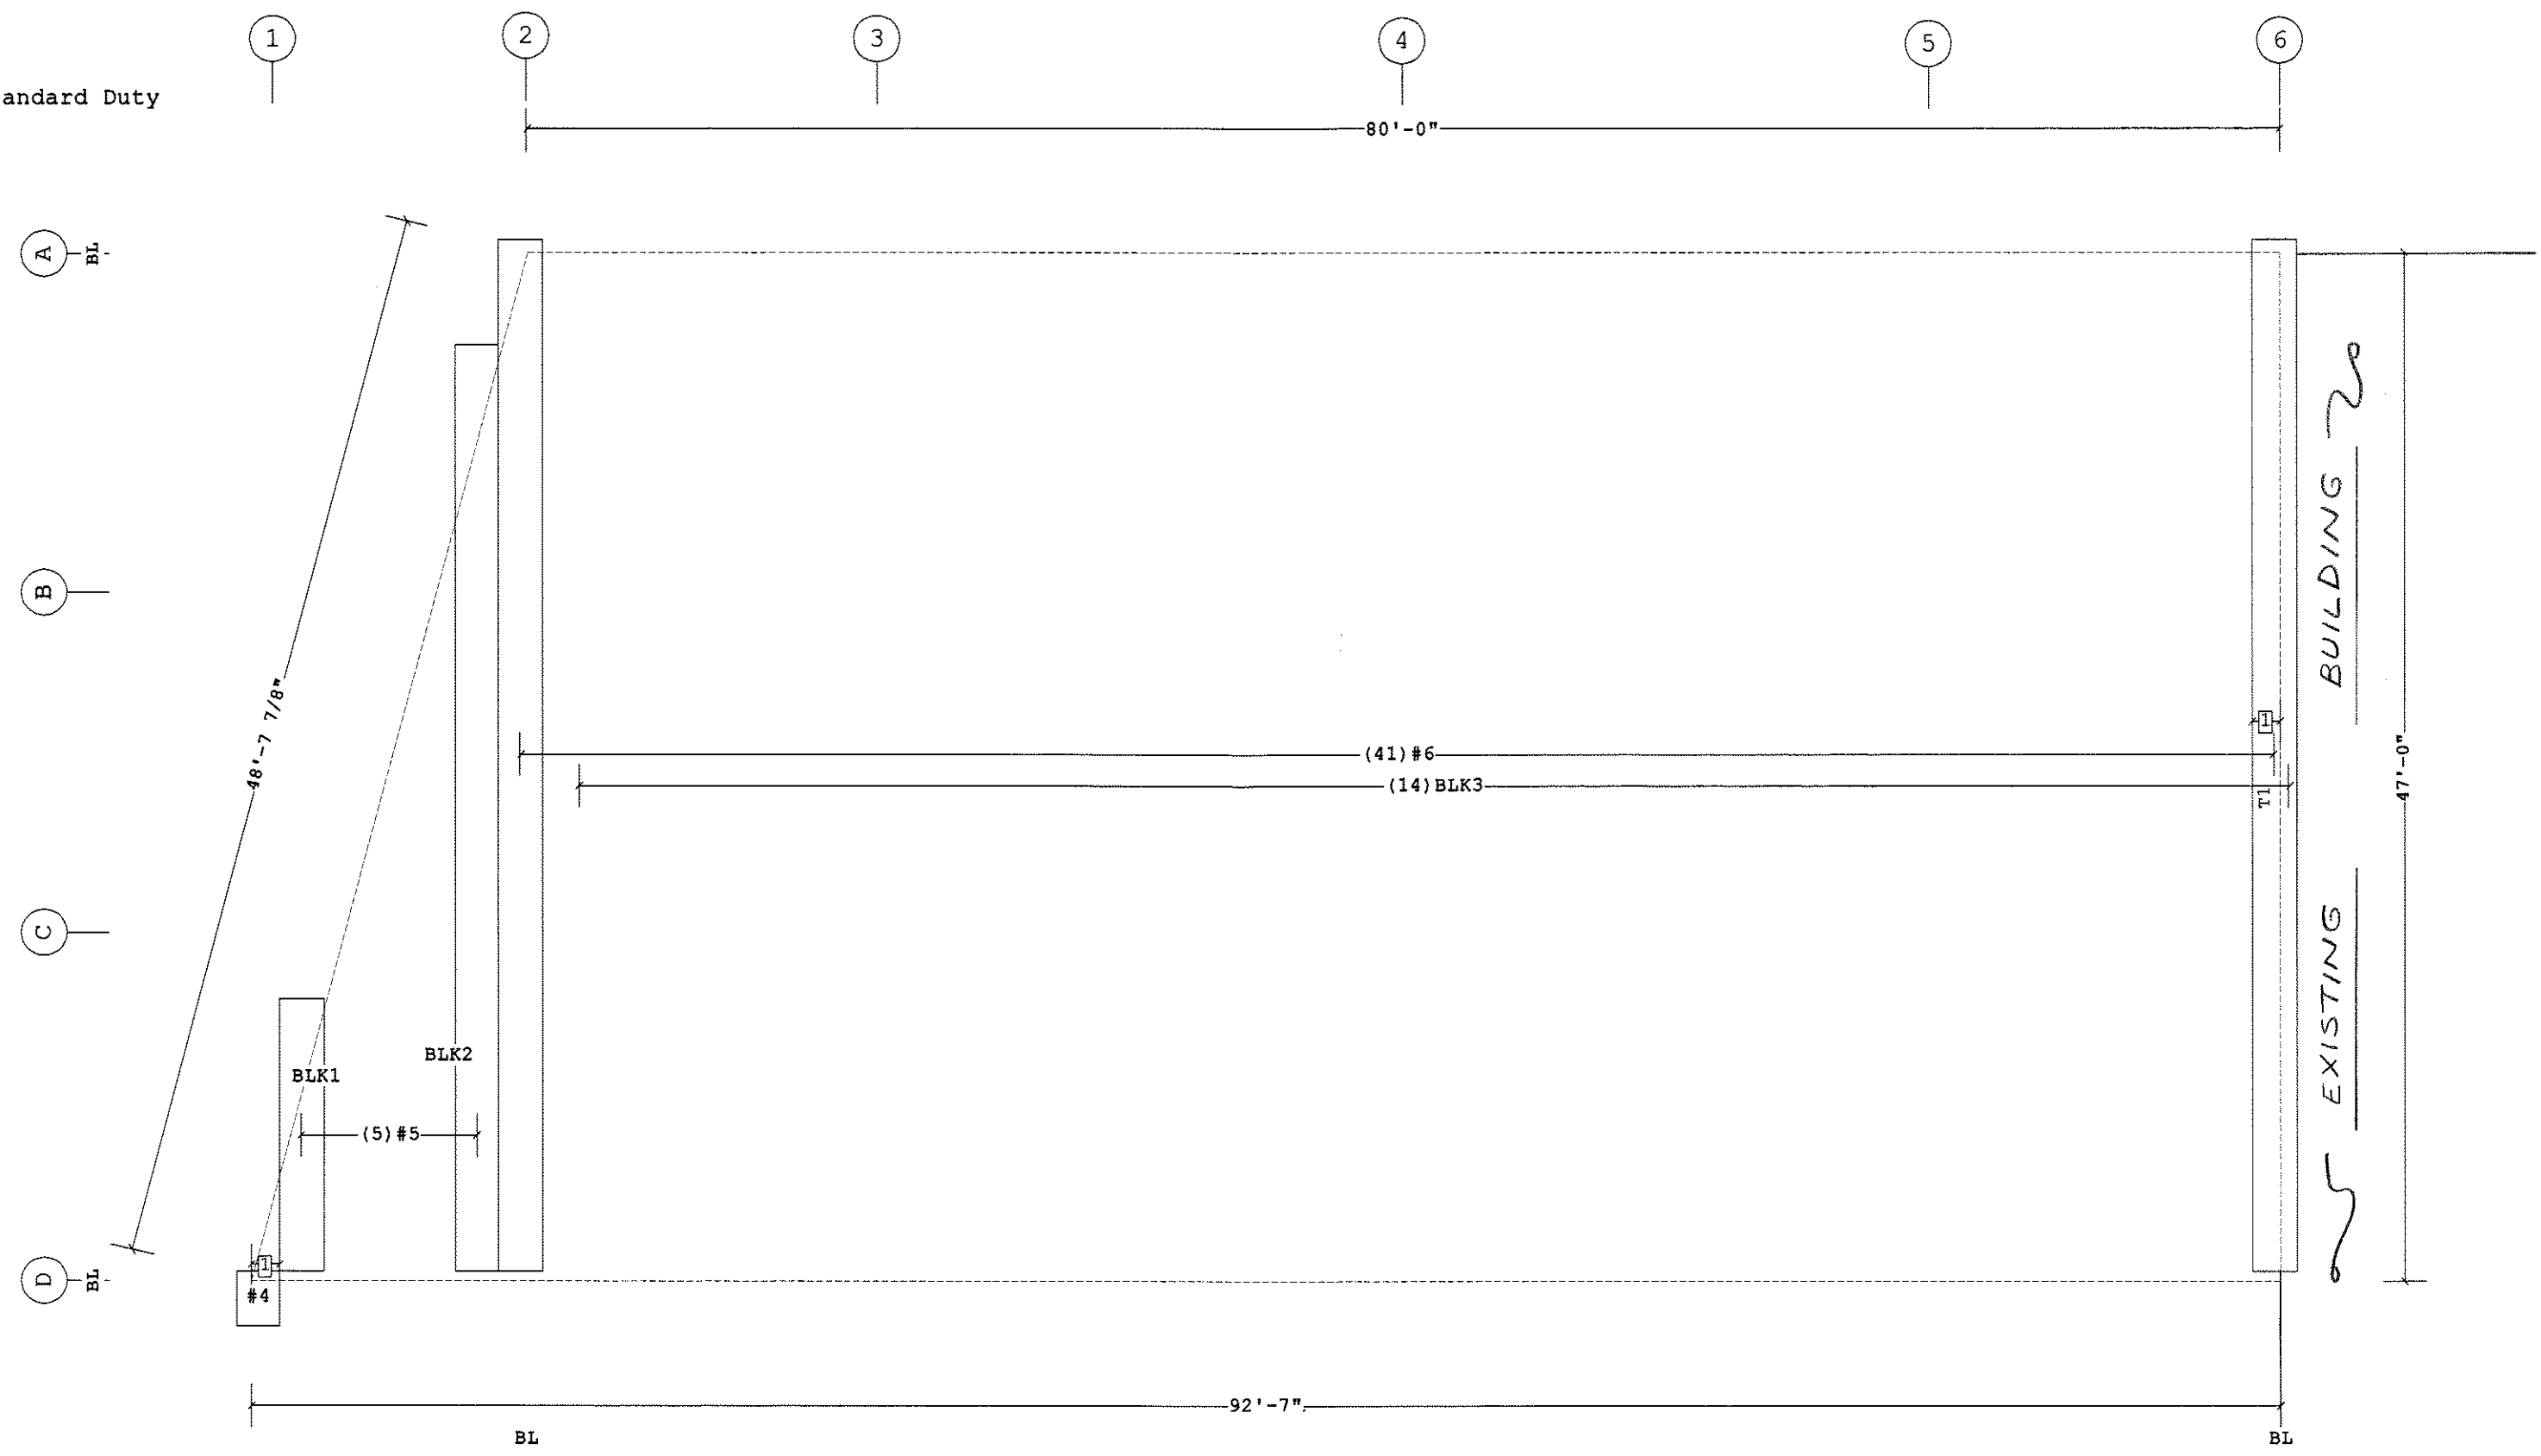

ROOF COVERING PLAN

Ice Damming Conditions Exist  
 - (Field Repair Fastener)  
 (1 bags) #55308 #17-14x1" S.S. Roof Fastener  
 1 1'-3 1/2" Starter Panel (Cut Dim. = 1'-4 1/2")  
 Dimension Key

Shape Name = Pack Edge

1. PRE-DRILLING 1/8 DIAMETER HOLES FOR STRUCTURAL FASTENERS MAY BE REQUIRED FOR HEAVY GAGE NESTED ZEE'S AND/OR FASTENERS TO STRUCTURAL BEAMS  
 2. STEEL PANELS ARE AN INTEGRAL PART OF THE STRUCTURAL SYSTEM. REMOVAL OR ALTERATION WITHOUT PRIOR AUTHORIZATION IS PROHIBITED.  
 3. PANELS SHOWN WITH A LENGTH LESS THAN 6 FT MAY HAVE TO BE FIELD CUT.  
 4. SEE JOB DETAILS FOR COVERING AND TRIM FASTENER SPECIFICATION.

THE VP ENGINEER'S SEAL APPLIES ONLY TO THE WORK PRODUCT OF VP AND DESIGN AND PERFORMANCE REQUIREMENTS SPECIFIED BY VP. THE VP ENGINEER'S SEAL DOES NOT APPLY TO THE PERFORMANCE OR DESIGN OF ANY OTHER PRODUCT OR COMPONENT FURNISHED BY VP EXCEPT TO ANY DESIGN OR PERFORMANCE REQUIREMENTS SPECIFIED BY VP.

THIS DRAWING, INCLUDING THE INFORMATION HEREON, REMAINS THE PROPERTY OF VP BUILDINGS. IT IS PROVIDED SOLELY FOR ERECTING THE BUILDING DESCRIBED IN THE APPLICABLE PURCHASE ORDER AND SHALL NOT BE MODIFIED, REPRODUCED OR USED FOR ANY OTHER PURPOSE WITHOUT PRIOR WRITTEN APPROVAL OF VP BUILDINGS.  
 THE GENERAL CONTRACTOR AND/OR ERECTOR IS SOLELY RESPONSIBLE FOR ACCURATE GOOD QUALITY WORKMANSHIP IN ERECTING THIS BUILDING IN ACCORDANCE WITH THIS DRAWING, DETAILS REFERENCED IN THIS DRAWING, ALL APPLICABLE VP BUILDINGS ERECTION GUIDES, AND INDUSTRY STANDARDS PERTAINING TO PROPER ERECTION, INCLUDING THE CORRECT USE OF TEMPORARY BRACING.

VP Buildings			
3200 Players Club Circle Memphis TN 38125			
REV	DATE	BY	DESCRIPTION
NTS			

ROOF COVERING PLAN	
BUILDER	Patco
CUSTOMER	
LOCATION	Portland, Maine
PROJECT	Pack Edge
BUILDERS POW	
JOB #	12-4084
DATE	3/14/2013
DRAWN/CHECK	COOP DC
PAGE	15

