

SIGN SPECIFICATIONS

[A] - CABINET

Material: Aluminum
 Lighting: Non-lit
 Face Color: White
 Cabinet Color: White

[B] - NON-ILLUMINATED LETTERS

Description: FCO - [Router cut]
 Material: Aluminum
 Depth: 1/4"
 Color: Paint to match PMS 356c Green
 Returns: Same as face
 Installation: Flush to background

[C] - NON-ILLUMINATED LETTERS

Description: FCO - [Router cut]
 Material: Aluminum
 Depth: 1/4"
 Color: Paint to match PMS 357c Dark Green
 Returns: Same as face
 Installation: Flush to background

[D] - REVEAL

Material: Aluminum
 Color: Paint to match PMS 356c Green

[E] - BASE

Material: Aluminum
 Color: Paint to match PMS 357c Dark Green

[F] - NON-ILLUMINATED NUMBERS

Description: FCO - [Router cut]
 Material: Aluminum
 Depth: 1/4"
 Color: Paint White
 Returns: Same as face
 Installation: Flush to base




Close-up of existing damaged sign



Existing D/F sign (5'-10" x 3'-10"). Remove and replace with new sign shown below.



Proposed new signage

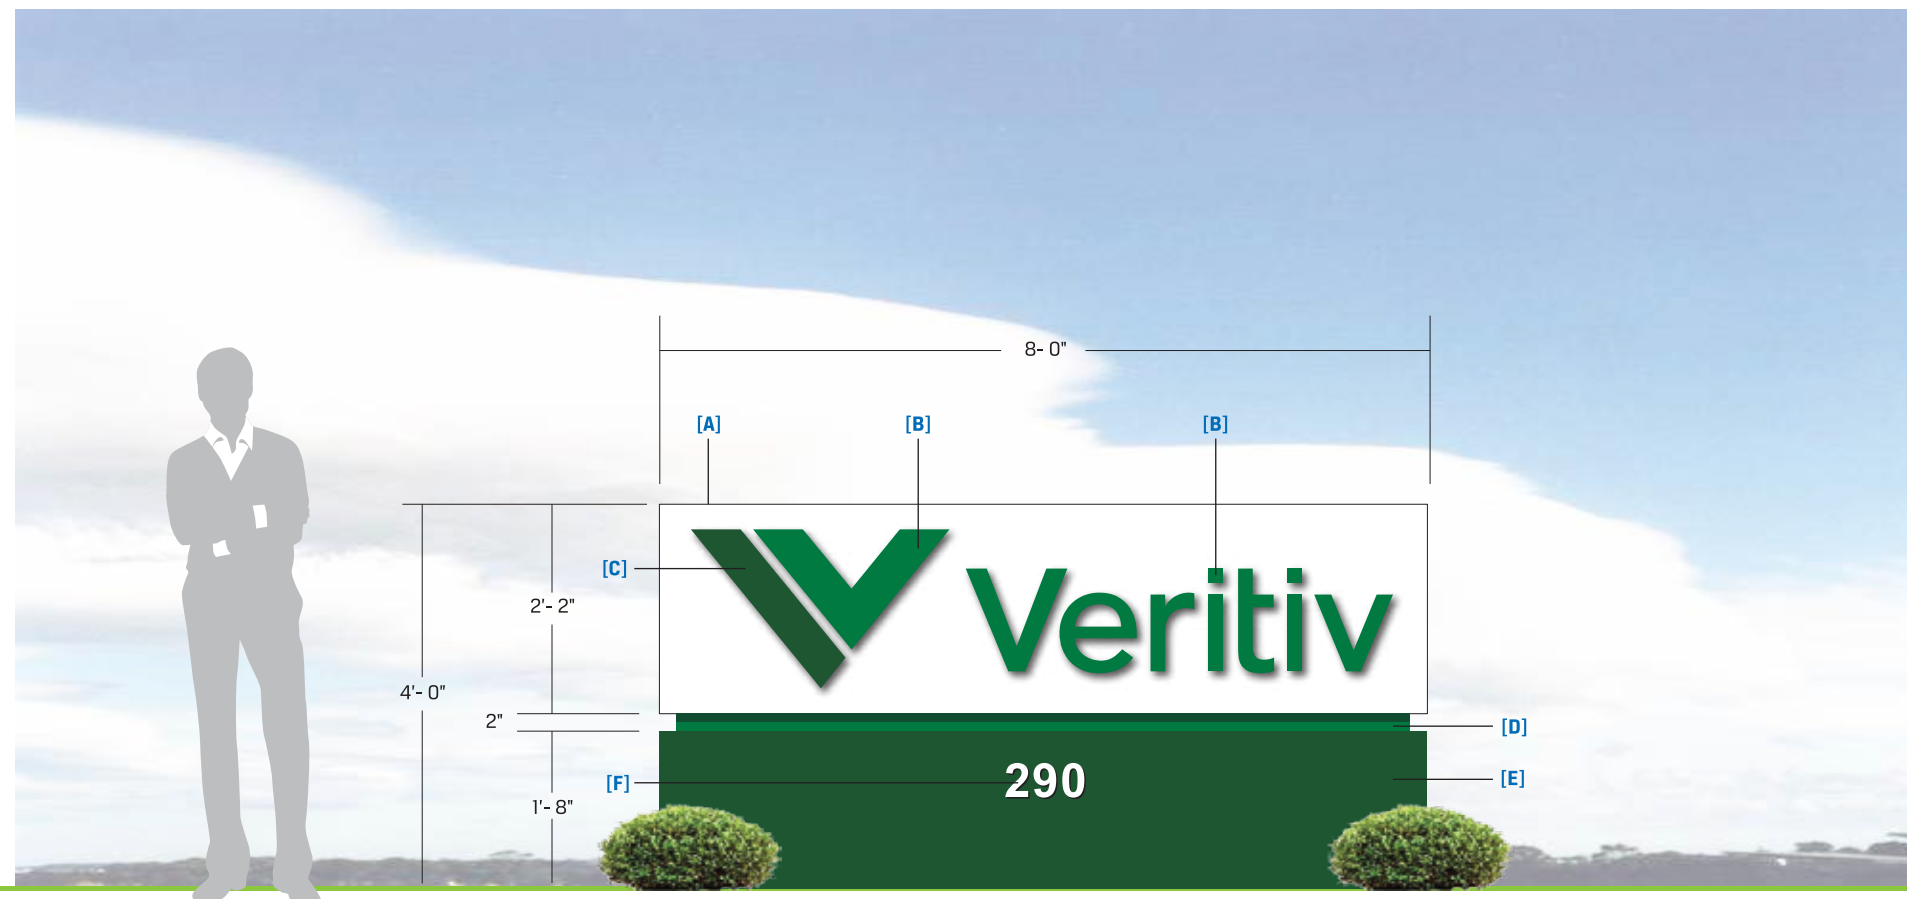

This document is owned by and the information contained in it is proprietary to Poblocki Sign Company, LLC. By receipt hereof, the holder agrees not to use the information, disclose it to any third party or reproduce this document without the prior written consent of Poblocki Sign Company, LLC. Holder also agrees to immediately return this document upon request by Poblocki Sign Company, LLC.

This document represents only an approximation of material colors specified. Actual product colors may vary from this print or digital image.

Project

Veritiv

290 Presumpscot Street
 Portland, ME

Scale: 1/2" = 1'-0"

Original Page Size: 11" x 17"

Notes

.

Revisions

REV	DESCRIPTION	BY	DATE
01			

Rep.: Ryan Coffey

Drawn By: Luke Edgewood Orig. Date: 05/11/15

Sign Loc. No. ---

MON-01_A

D/F Monument

Sign. Type

69746

OPP - Project - Job No.

C01

Sheet