


- LEGEND**
- ⊙ EXIT LIGHTS
 - ⊕ EMERGENCY LIGHTS
 - ⚡ HORN-STROBE
 - ⊙ SMOKE DETECTOR
 - ⊙ HEAT DETECTOR
 - ⊙ EMERG. PULL STATION
- 3/8" MTL. STUDS @ 16" O.C.
 6" MTL. STUDS @ 16" O.C. (VARYING HGTS-22'-26')

REV.	DATE	STATUS

JOHN H. LEASURE ARCHITECT, INC.
 SIX Q STREET
 SOUTH PORTLAND, MAINE 04106

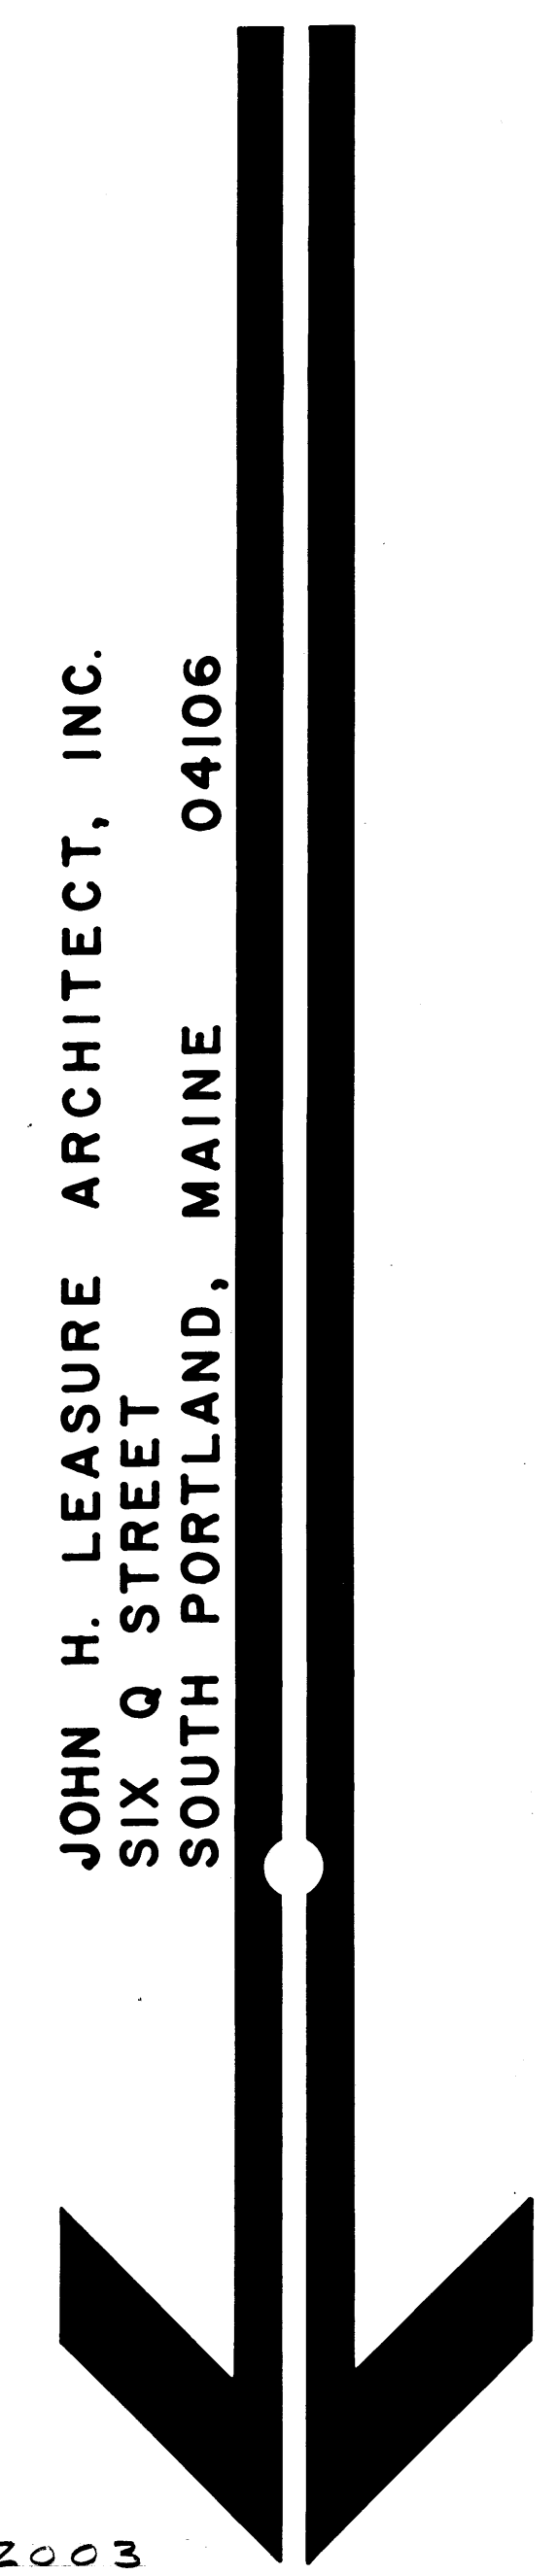

FIRST FLOOR PLAN 1/4"=1'-0" MARCH 5, 2003

Portland Motor Vehicle Division
Presumpscot Street
Portland, Maine.

A1

PROFESSIONAL GRAPHICS DPD-20