






PIZZAGALLI OFFICE  
 LIGHTING  
 SCALE 1/8" = 1'-0"

building permit 05-1260  
(building #1)


NOW OR FORMERLY  
ATLANTIC & ST. LAWRENCE RR  
(FORMERLY CANADIAN NATIONAL RAILROAD)  
425-A-1

NOW OR FORMERLY  
CHAPMAN CORP  
OR  
GARFIELD  
OR  
ARNOLD MACHINERY  
OR  
OTHER OWNER  
426-A-3

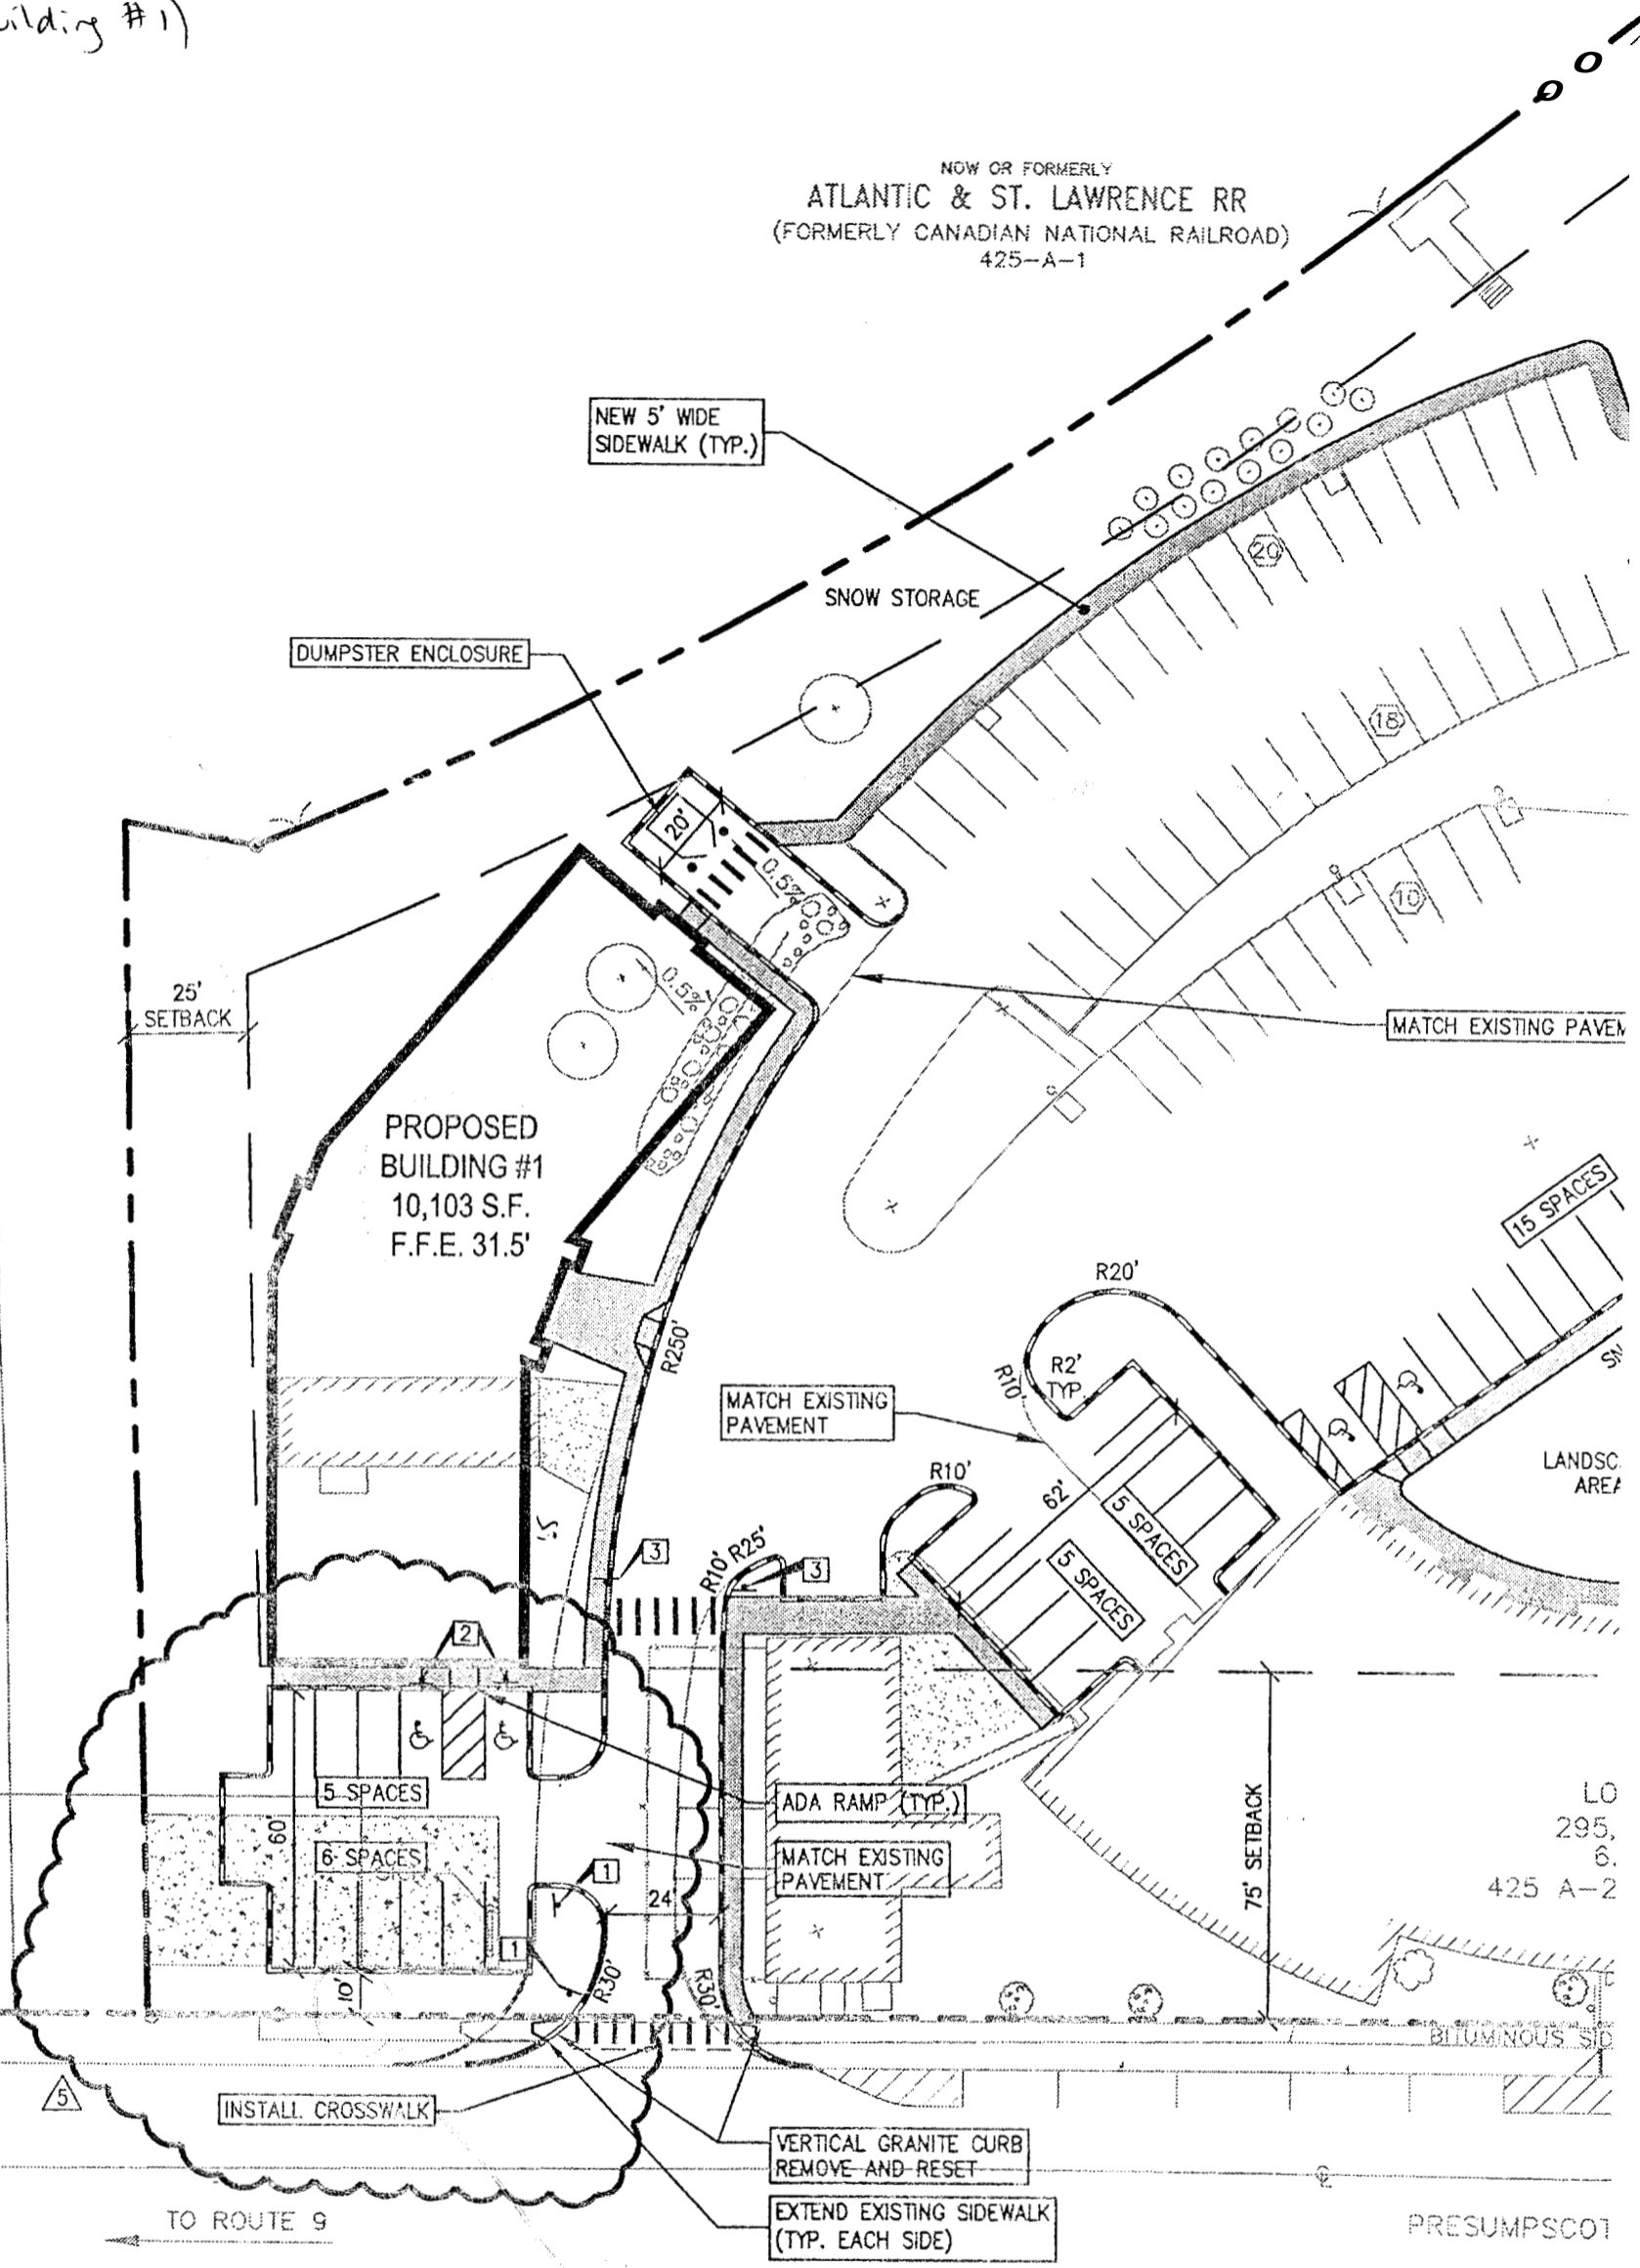



LO  
295.  
6.  
425 A-2

SIGN LEGEND

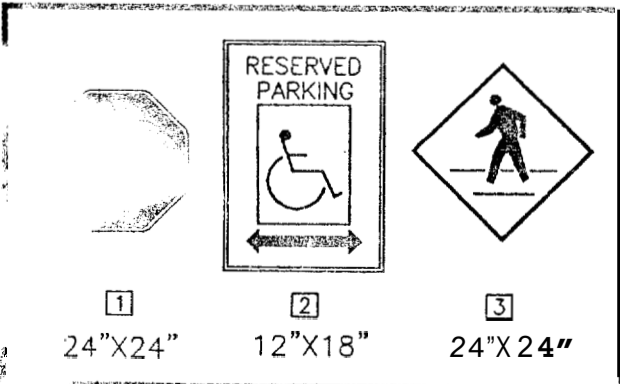

LEGEND

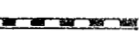-  BITUMINOUS
-  GRANITE

Site Plan  
Ranchouse Property Expansion  
125 Presumpscot St.  
revised 10/15/05.



Job No. 05-0357 S and 05-0357.1 S Date: 07/28/05  
Scale 1" = 80' Sheet 1

# EXPLORATION LOCATION PLAN

ADE PROPERTY MANAGEMENT

Proposed Building 1, 2 and 3  
125 Presumpscot Street  
Portland, Maine



Base plan provided by Deluca-Hoffman Associates.

### NOTE:

TP-1 Approximate Test Pit Location

### LEGEND

05-1260  
building permit (building #1)

