




RIGHT SIDE ELEVATION  
1/8" = 1'-0"

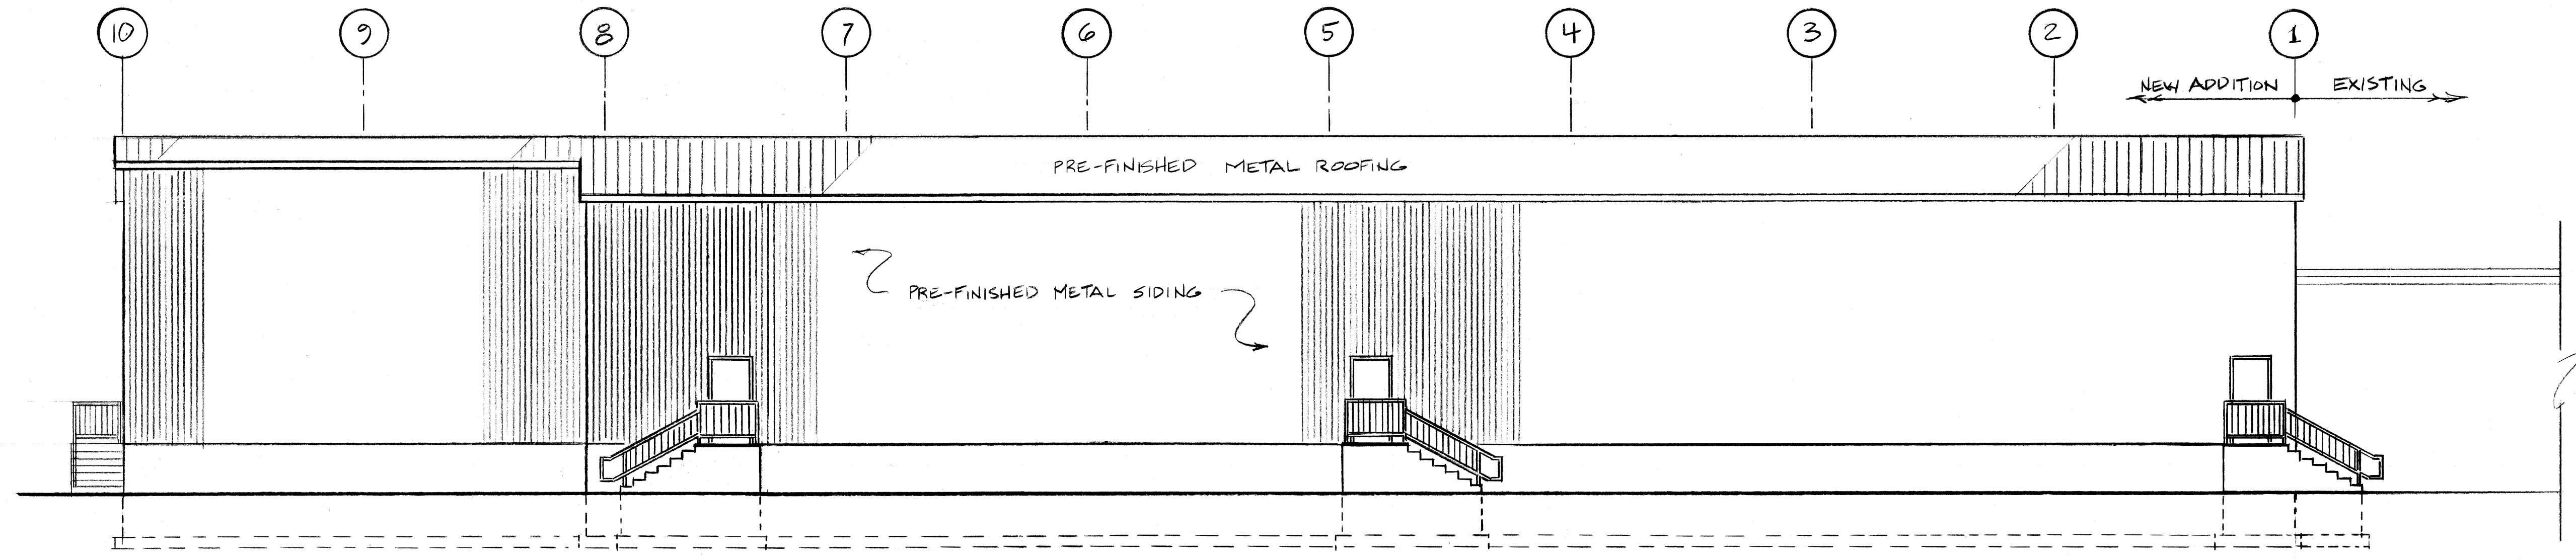


LEFT SIDE ELEVATION  
1/8" = 1'-0"

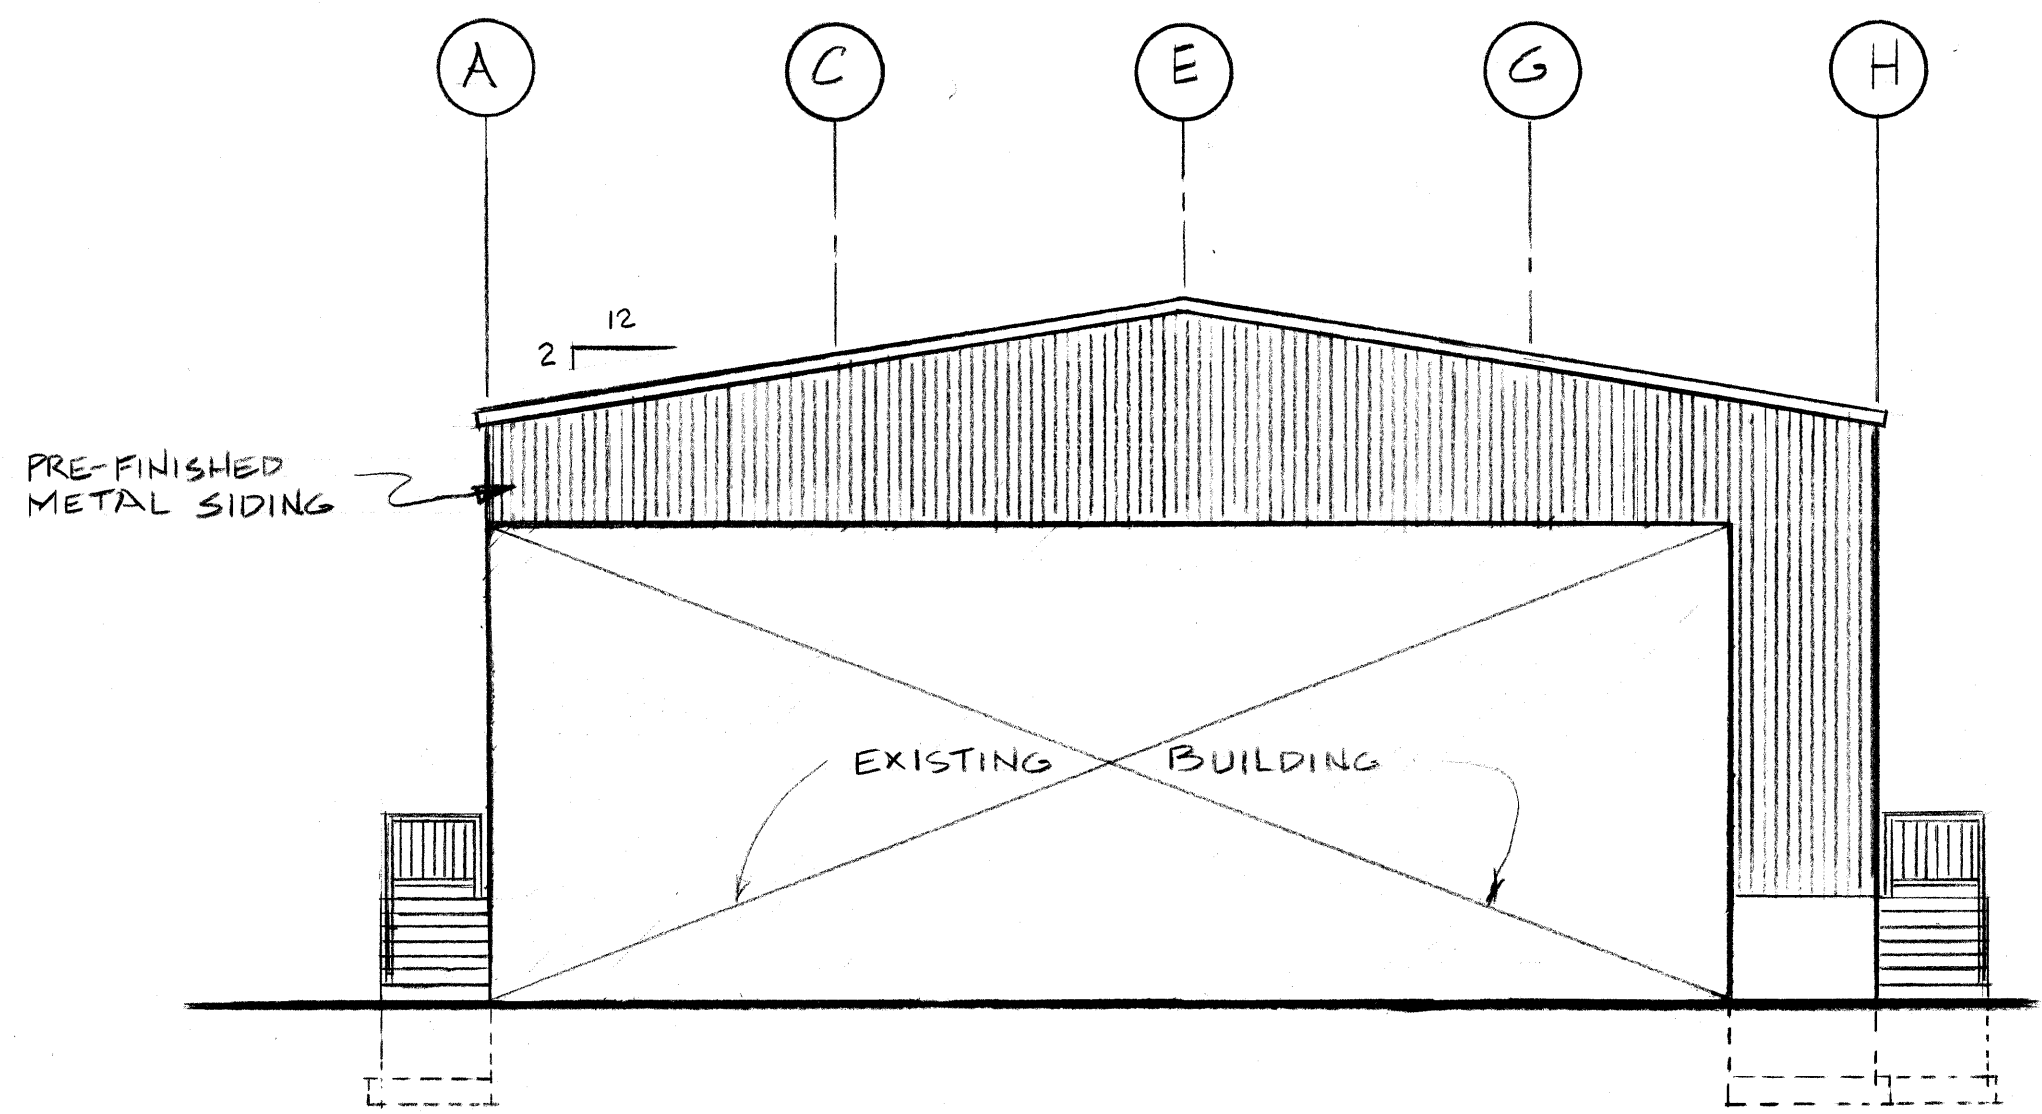

ELEVATION AT EXISTING BUILDING  
1/8" = 1'-0"

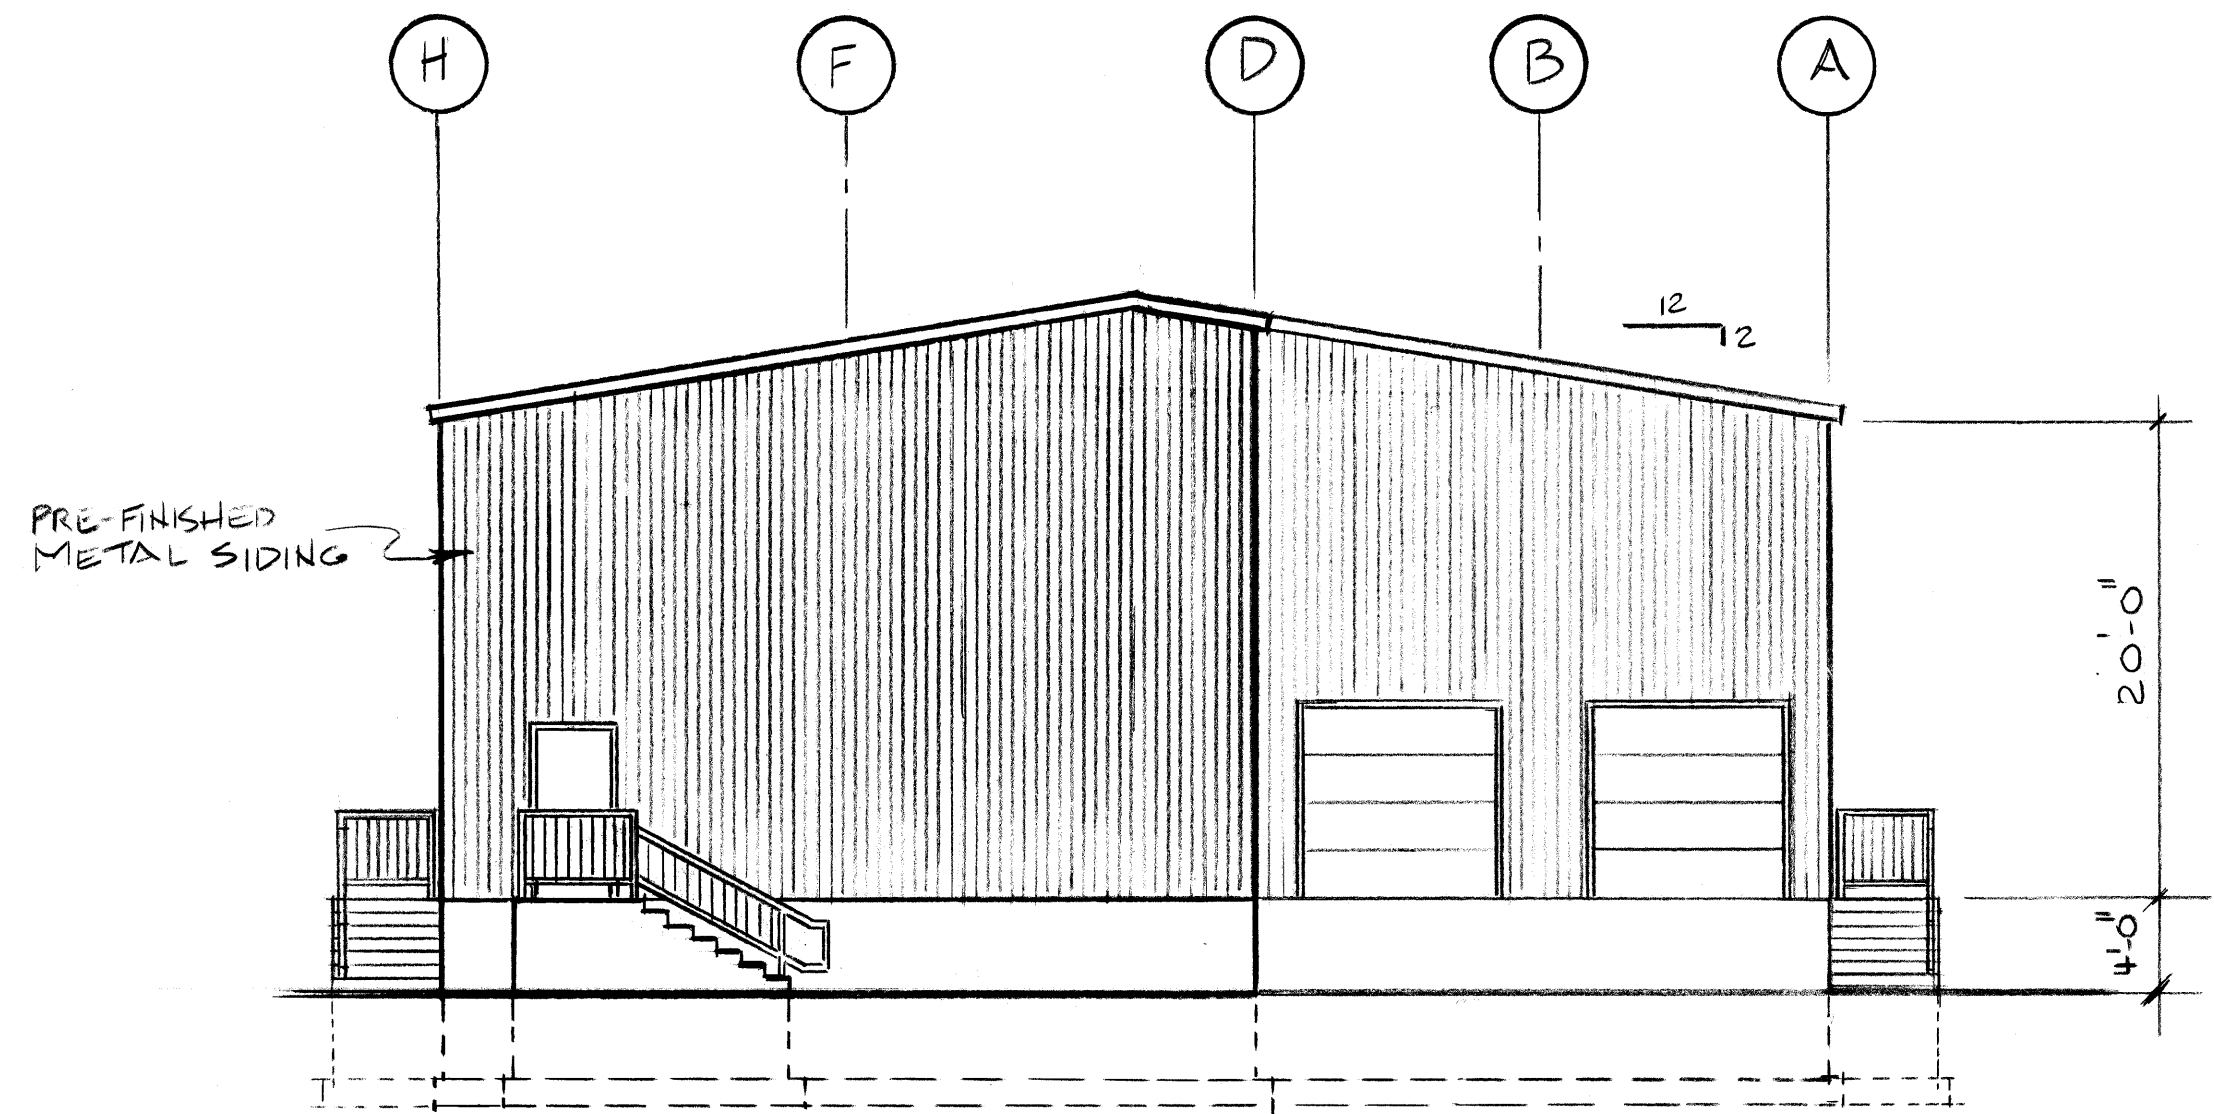

REAR ELEVATION  
1/8" = 1'-0"

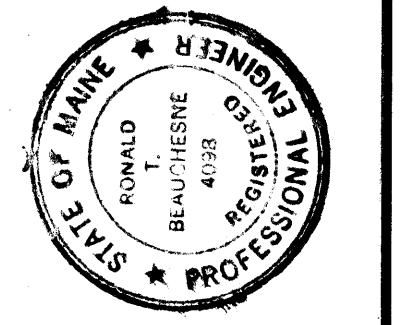

|          |     |
|----------|-----|
| DRN BY   | RTB |
| APPROVED |     |

| REV | DATE | DESCRIPTION |
|-----|------|-------------|
|     |      |             |
|     |      |             |
|     |      |             |

DATE: 6-1-02

A-2