
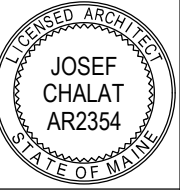


all existing items to remain,
unless noted otherwise, typical

Architectural Ceiling Plan

1/8" = 1'-0"

graphic scale

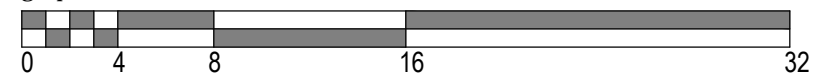

Josef Chalal, Architect
 PO Box 6283, Cape Elizabeth, Maine 04107
 p. 207 318 3234, e. AzimuthBlu@gmail.com
 Maine Registered Architect

SheJams, Training and Fitness Studio
 160 Presumscot Street, Portland Maine
 Drawing Title
 425 K013 IL Zoning District

a2

Oct 04, 2017