


*with proposed building decks! not to be covered

*-part have parcel sold nonconforming lot

-shed not as needs to be relocated

- ① need 60' lot width
- ② porch part of part of lot width

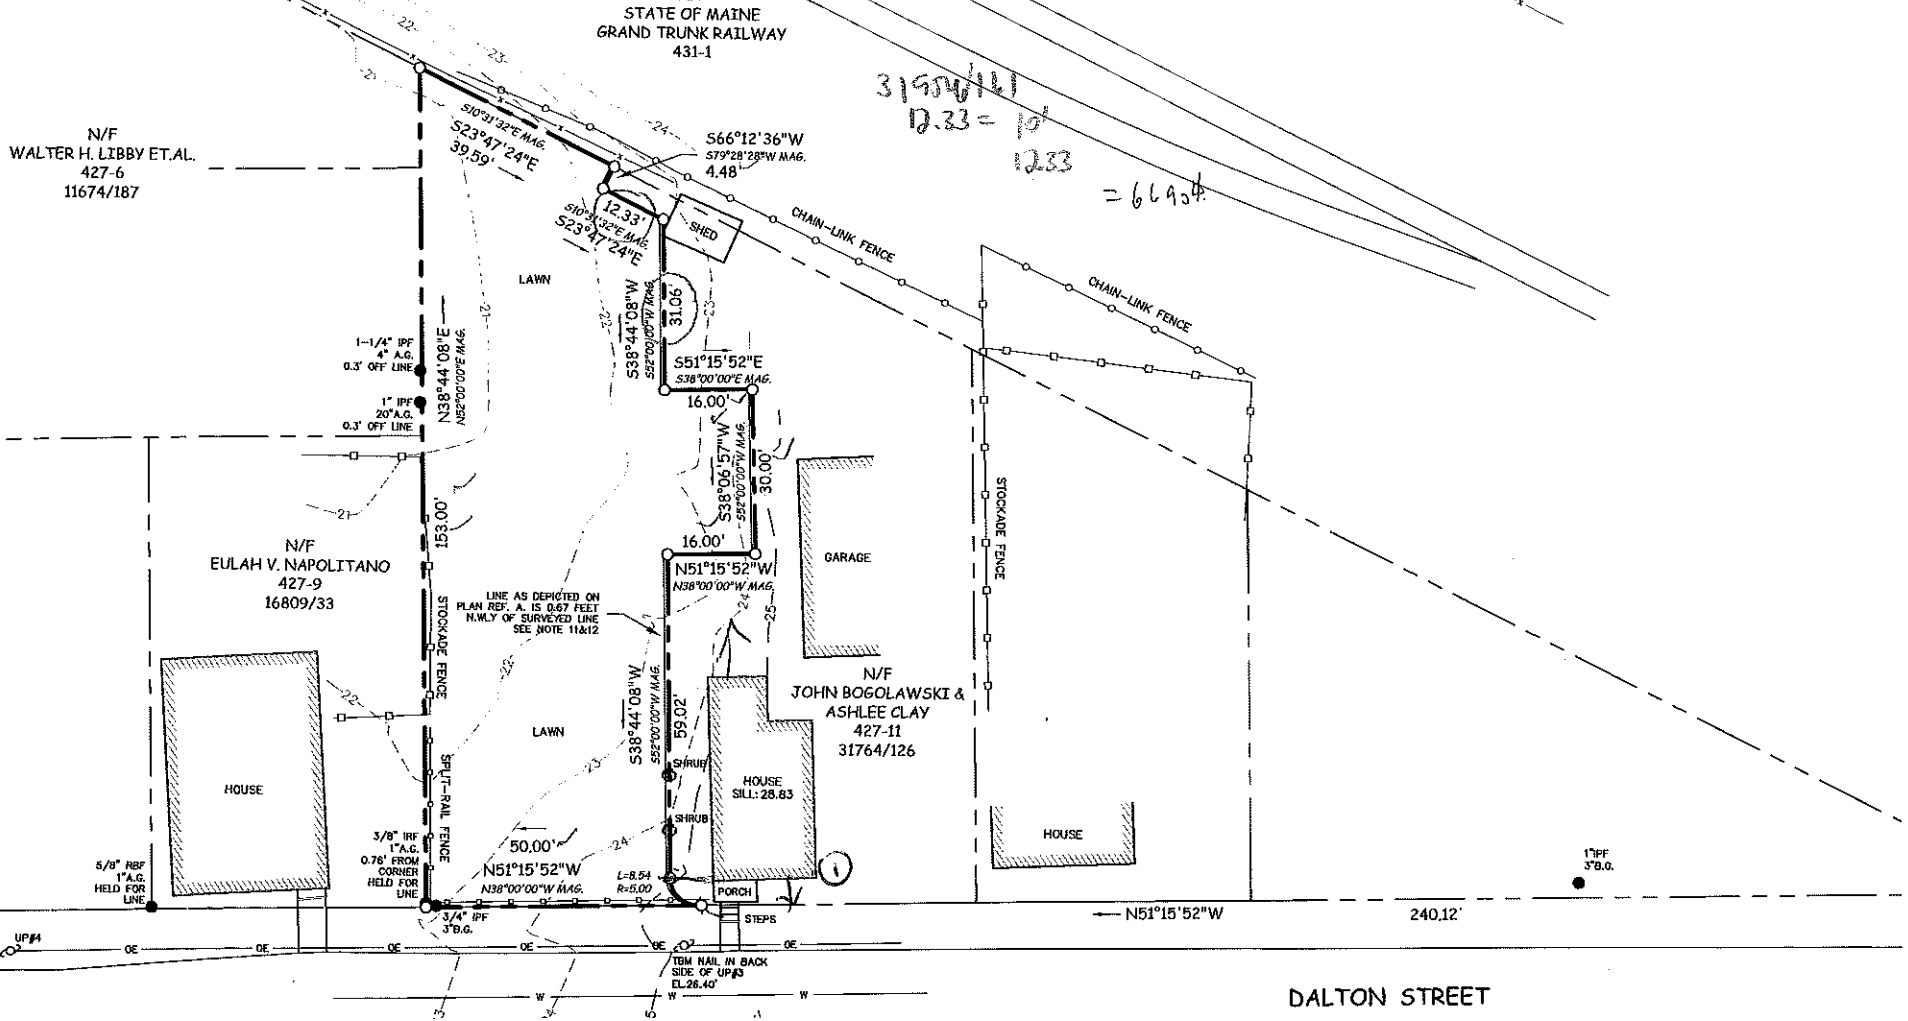

31900/141
 12.33 = 10'
 12.33 = 66.954

Jones Associates 5/29/15
 R-T.

10: 6/12/15
 10:00

21 Dalton - Silas Canavan
 - Walsh Engineering