


Plan 1
Page 1

A3.006 PICTURE REFERENCE

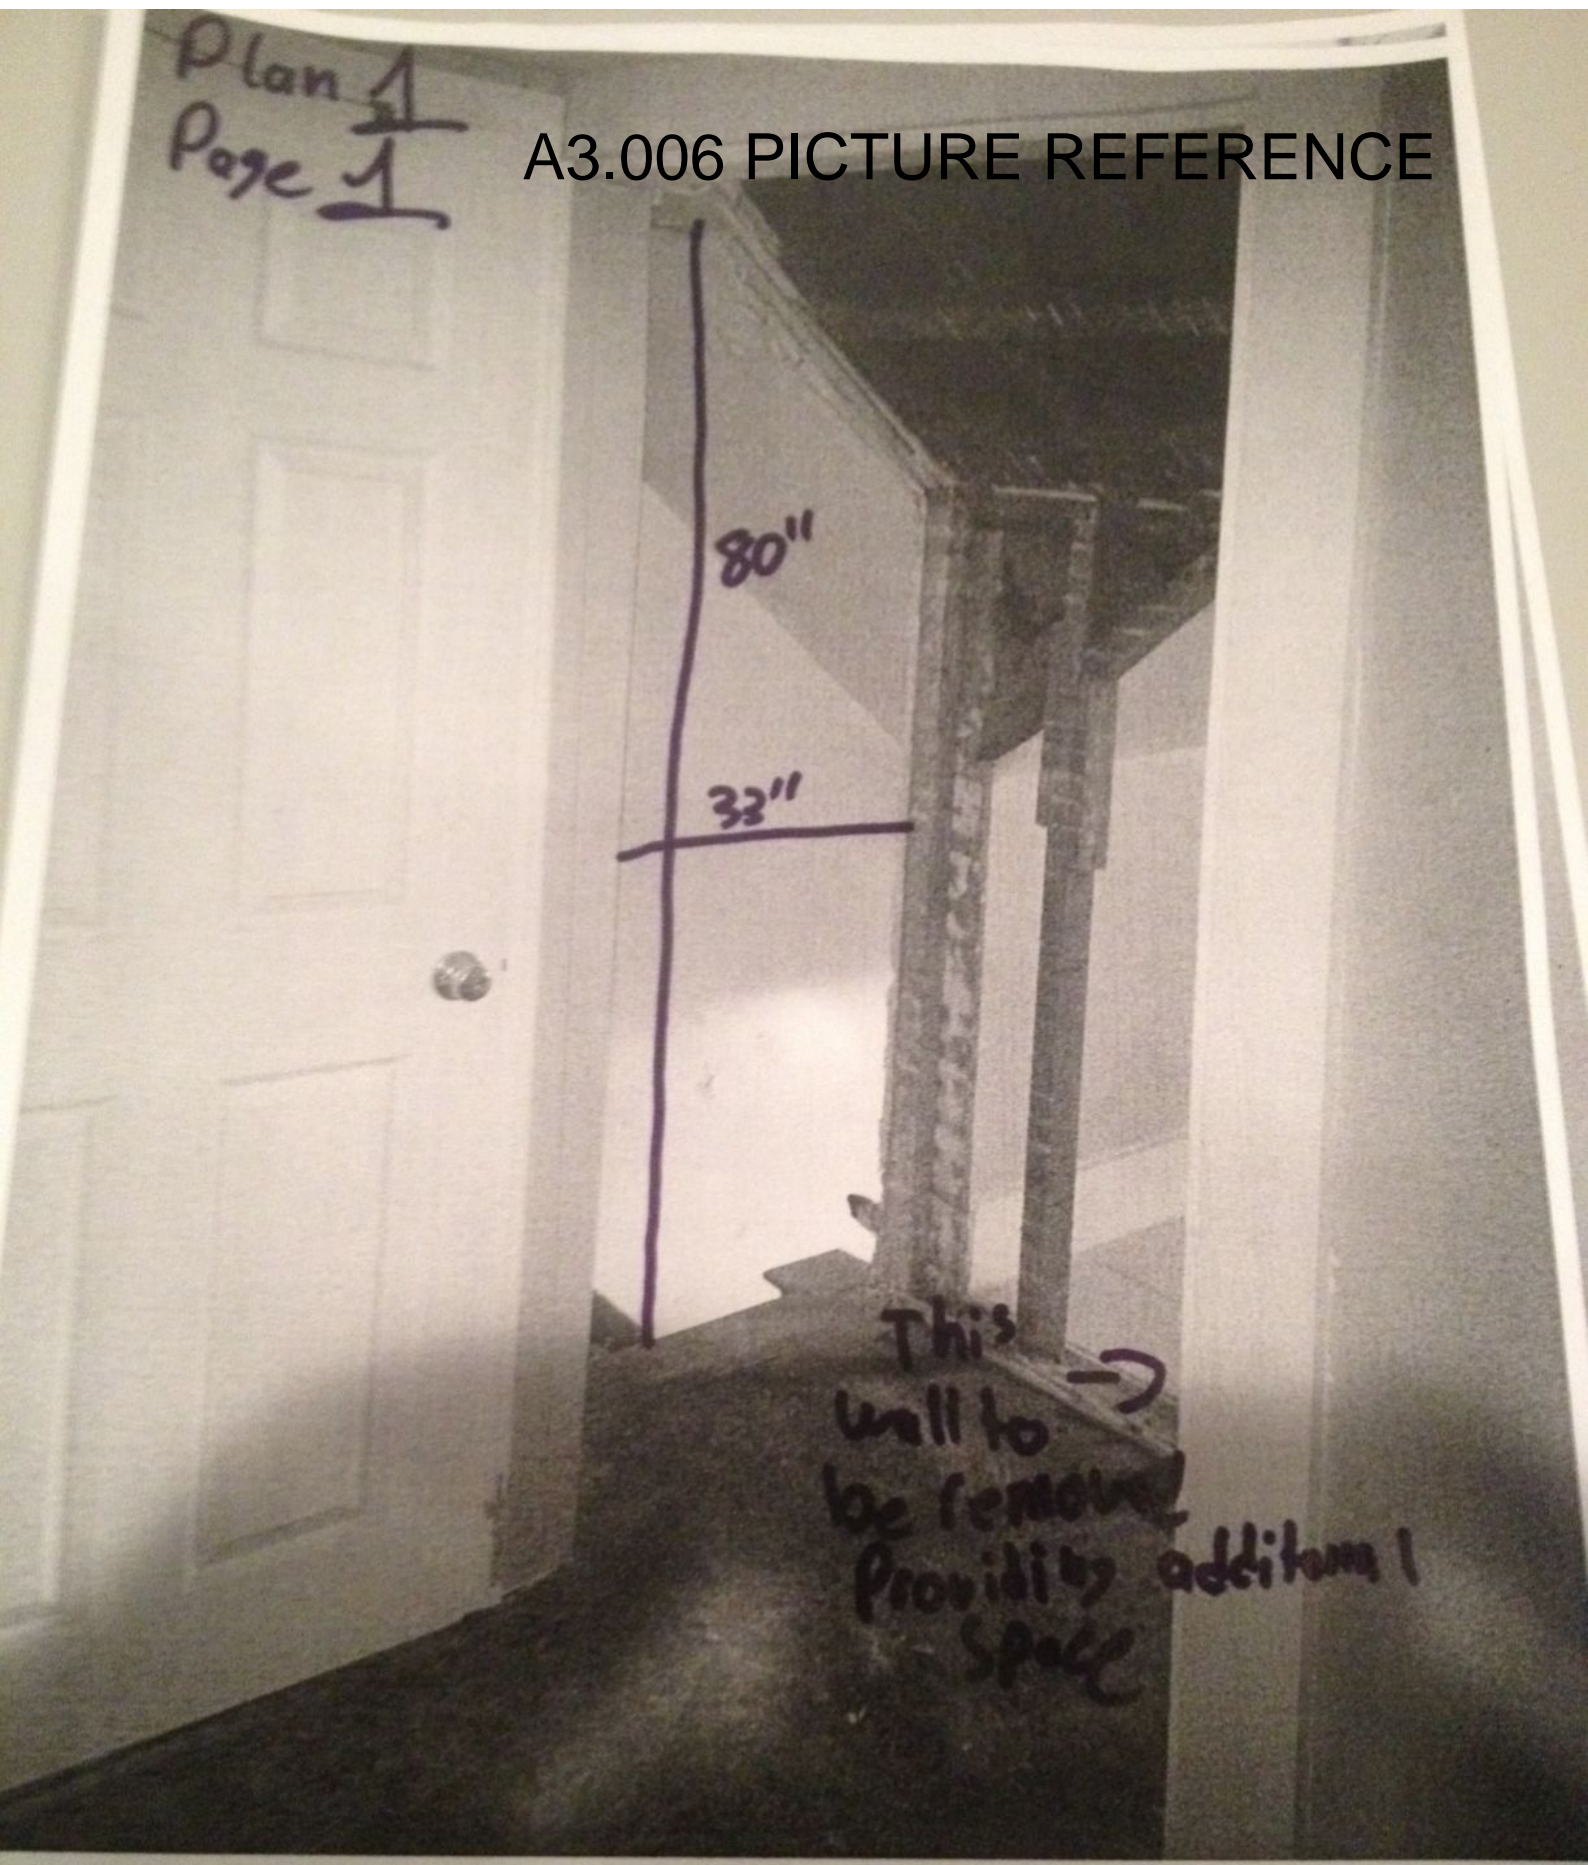

This wall to be removed providing additional space →