




Reviewed for Code Compliance
Inspections Division
Approved with Conditions
Date: 09/06/17

Deck - Left side of house
(replaces existing deck over shed)

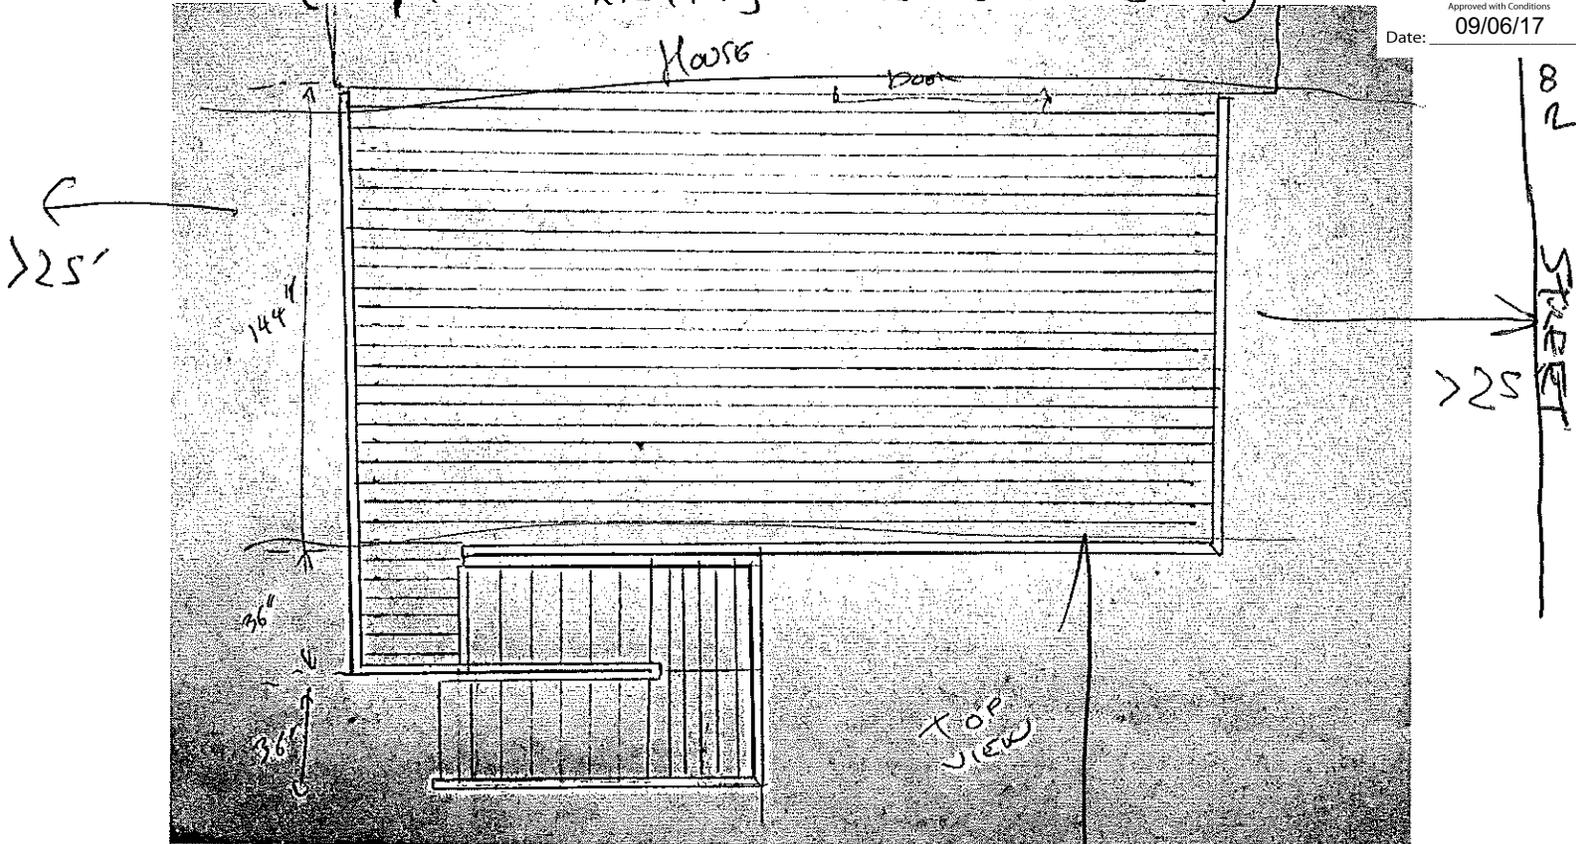

>25' feet
on all 3 sides of
deck perimeter



Paul J. Jones
126 Sherwood