

Building Permit Application for

Temporary Handicap

Access Ramp

Marianna Russo
140 Sherwood St
Portland, ME 04103

Owner's Authorized Agent


Joe Della Valle
PO Box 7988
Portland, ME 04112
jdella@mea.edu
317-0665

February 18, 2014

Fast Track Requested

Plot Plan

Sherwood Street
20' paved width

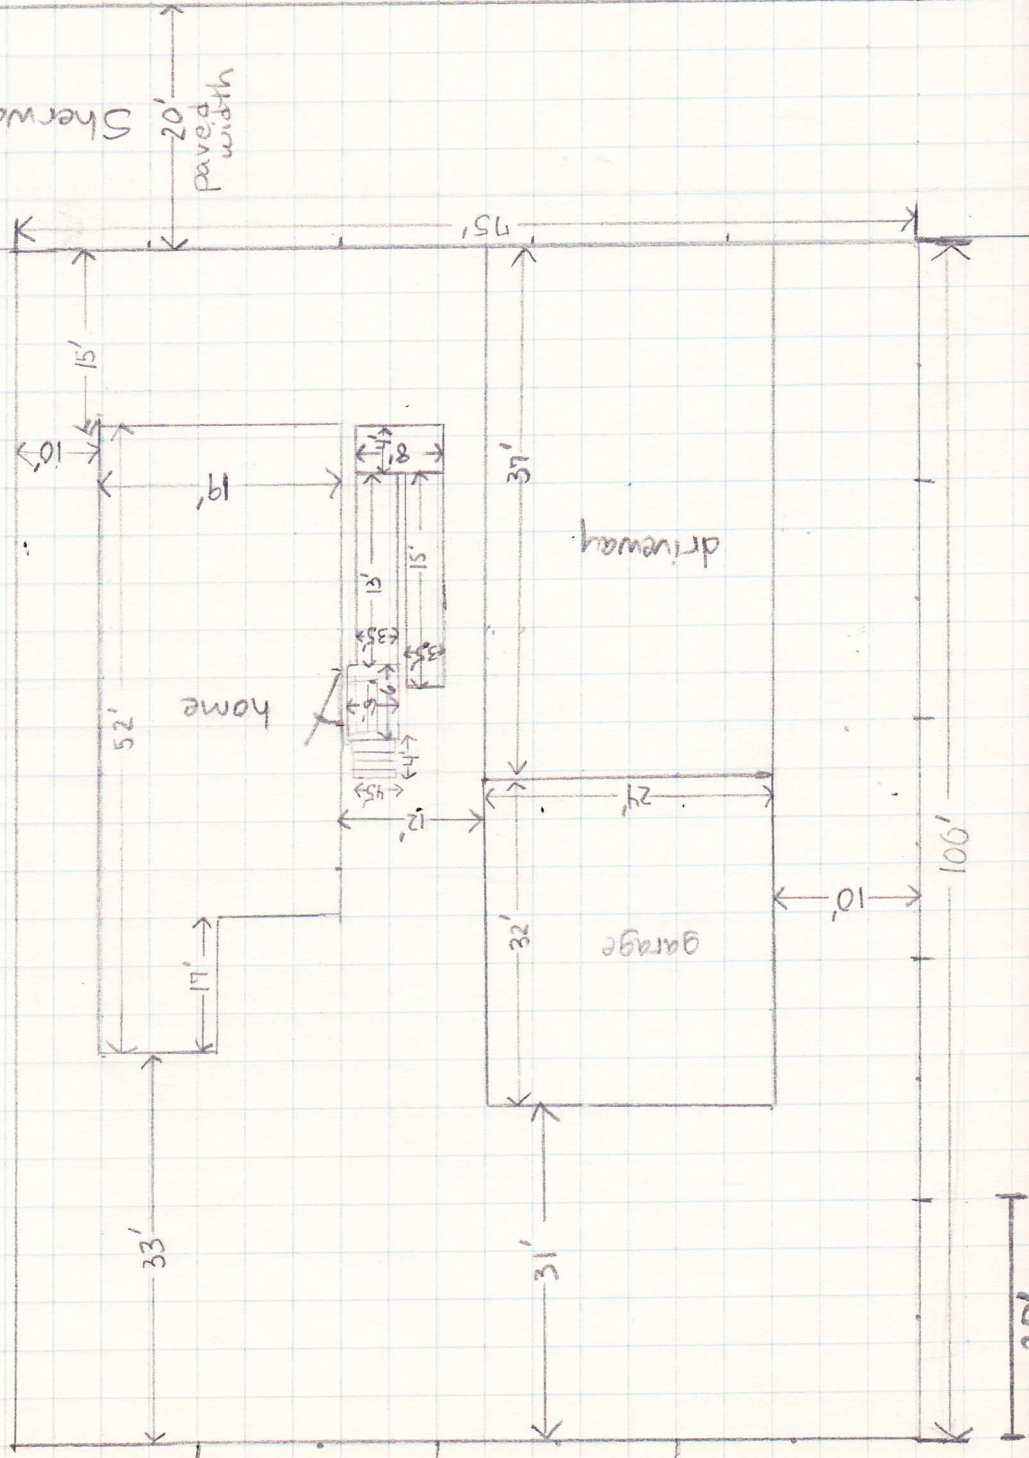

CBL 428 B009001
0.1722 Acres