


26.0'

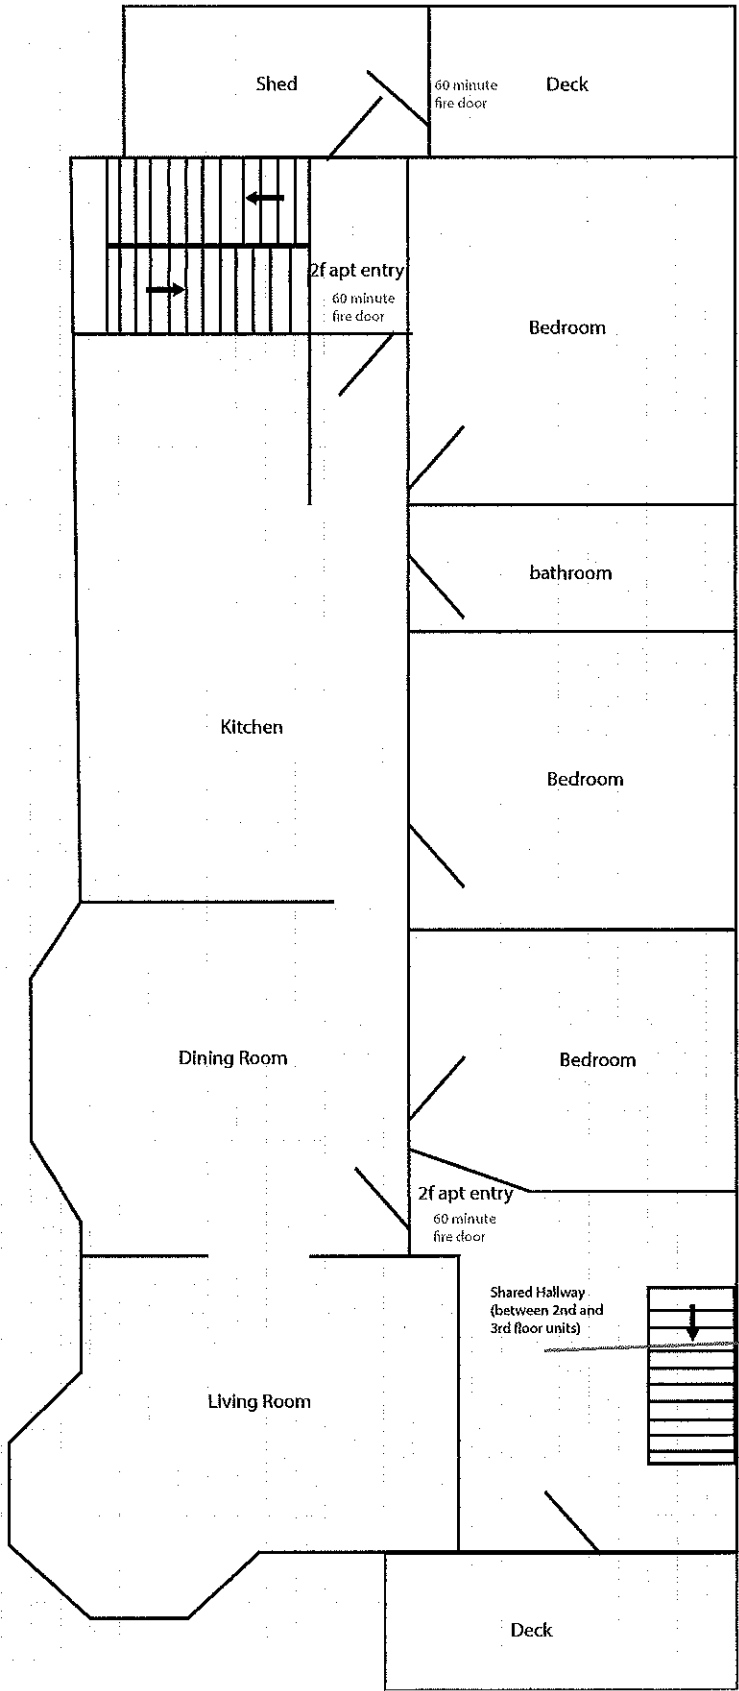

Wood paneling in shared hallway will be removed. Existing plaster wall will either be repaired or replaced with 5/8" fire rated gypsum boards.