


A-1

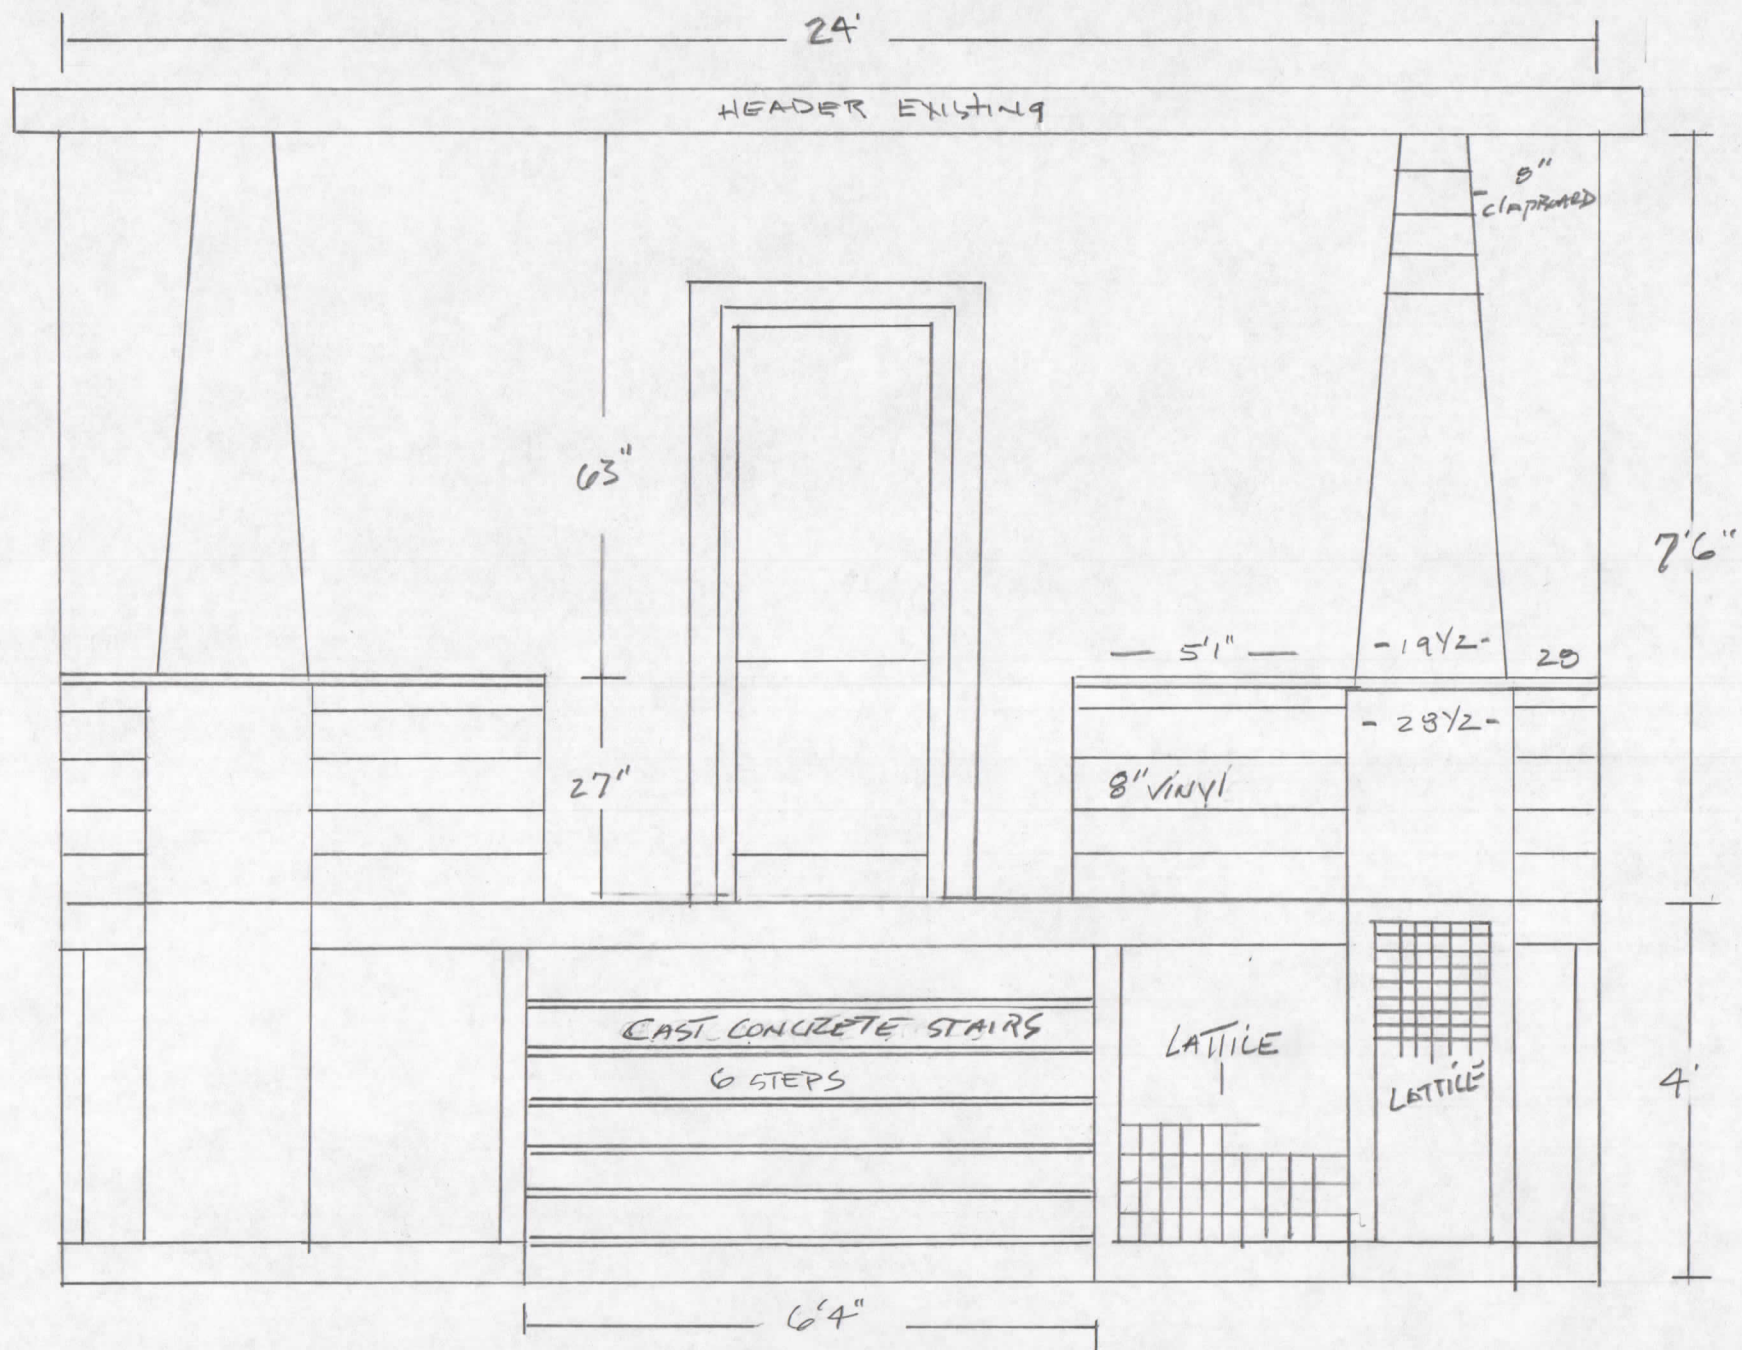

A-1 EXISTING ELEVATION