


A-2

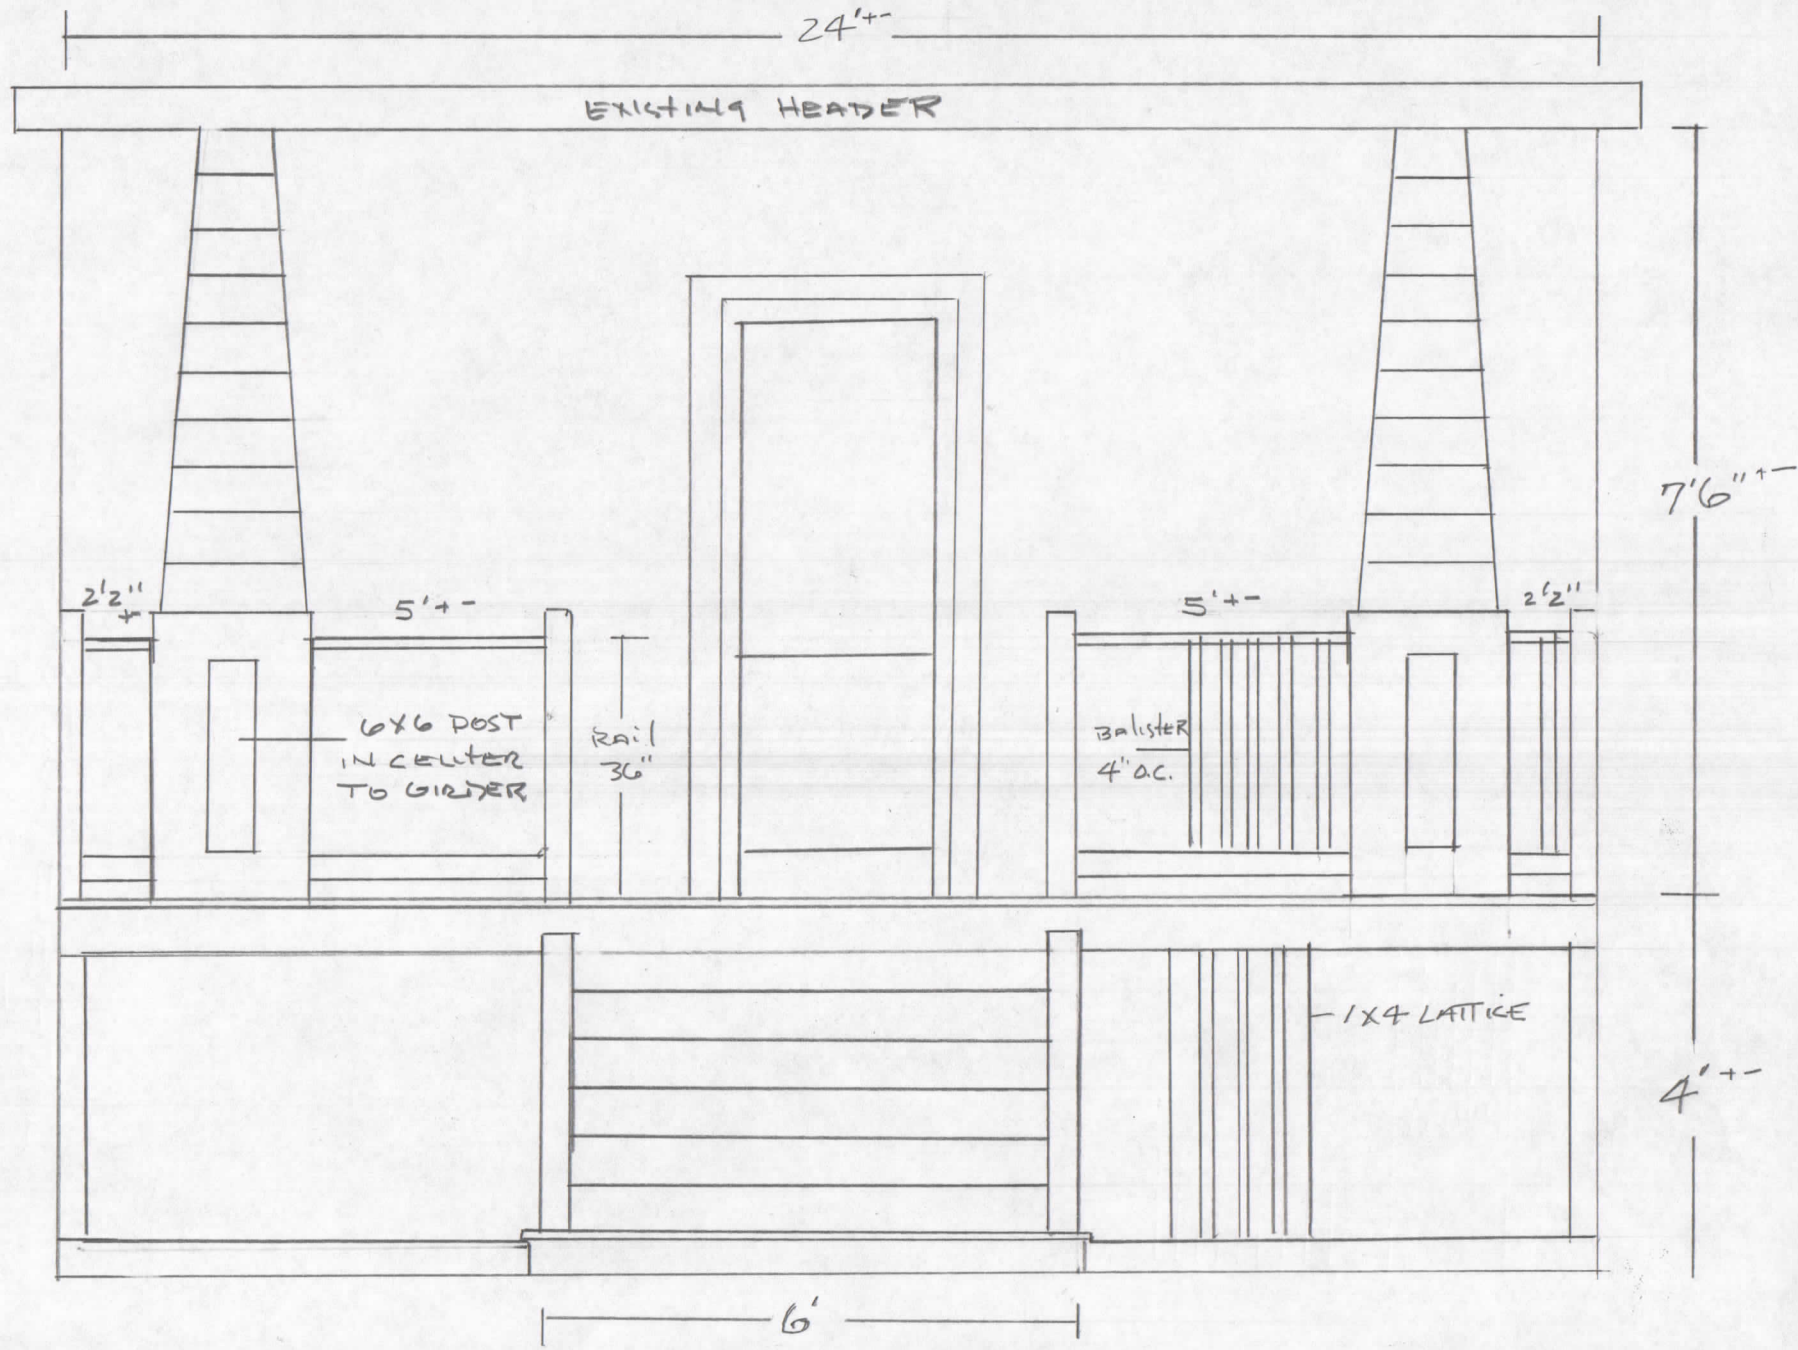

A-2 PROPOSED ELEVATION