


SHERWOOD ST.

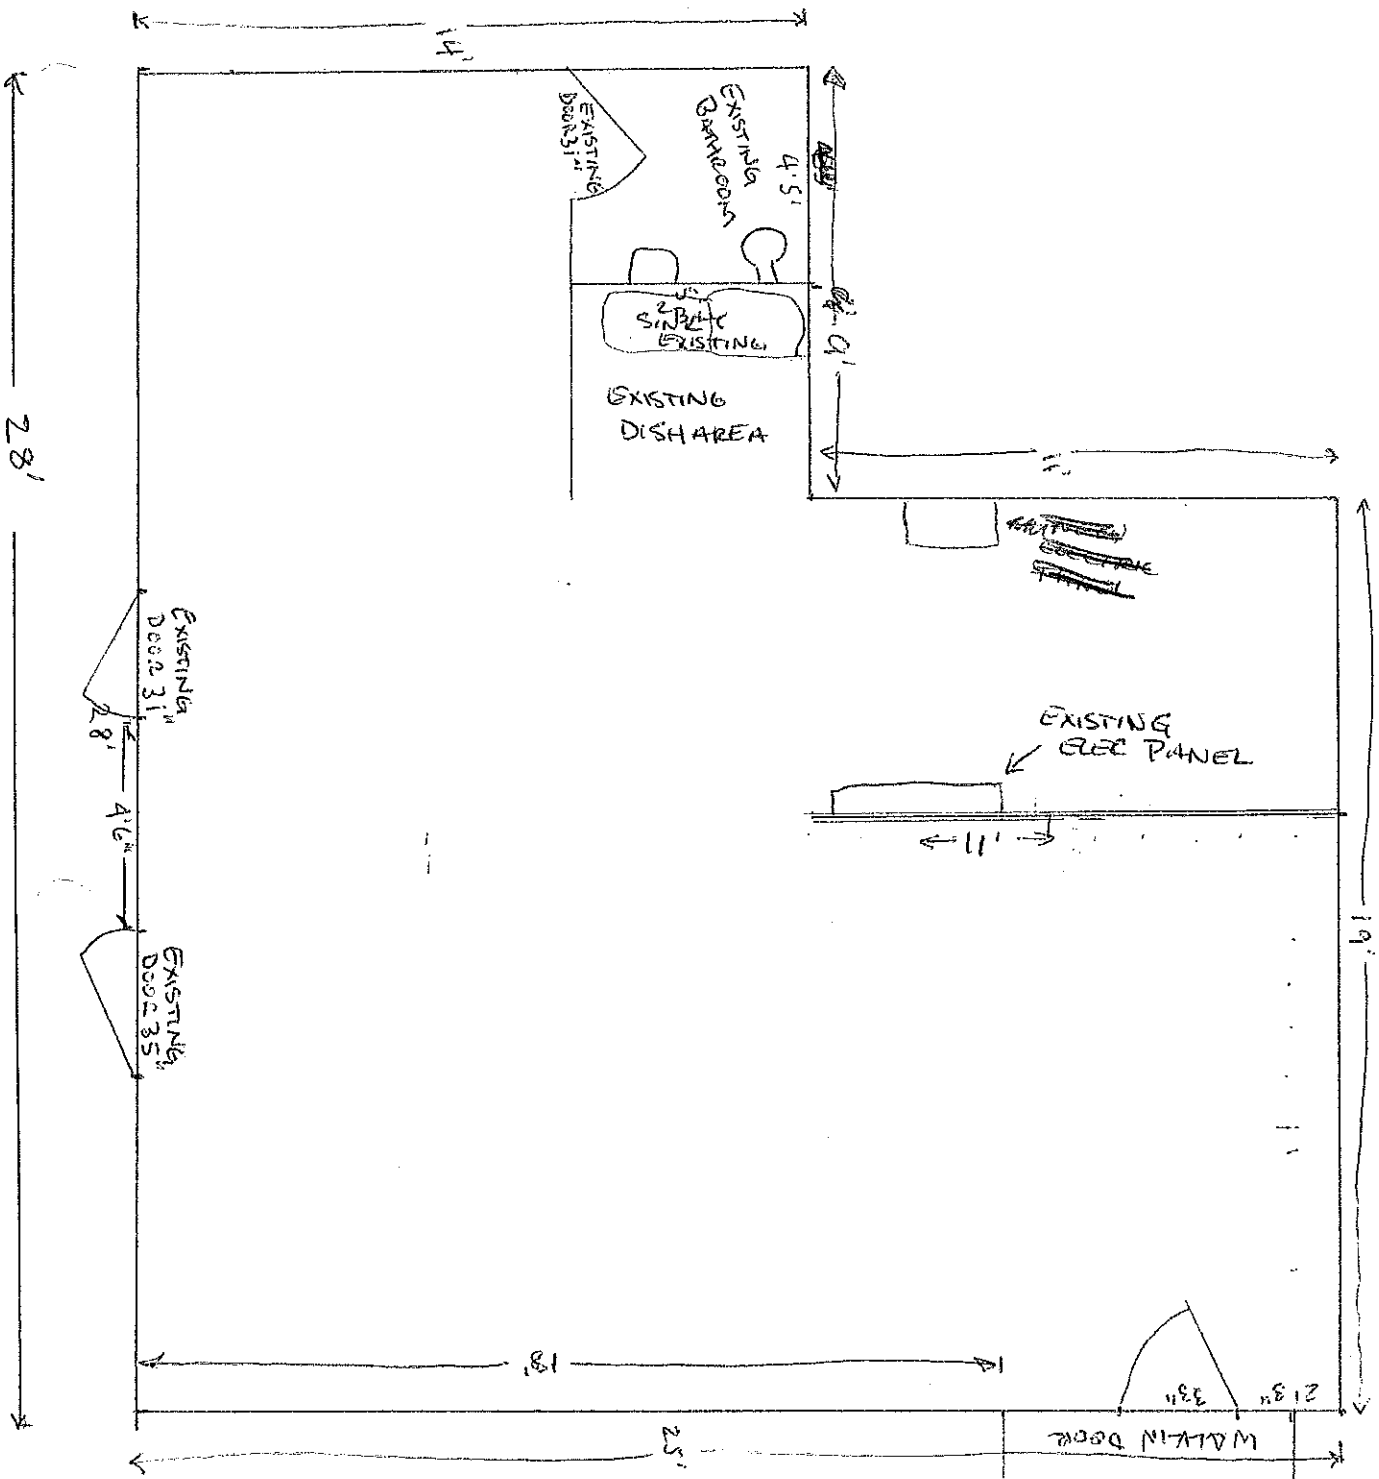

VERANDA ST.

UNION BAGEL CO.
 46 VERANDA ST.
 EXISTING FLOOR
 PLAN
 SCALE: 1/4" = 1'

BY EXISTING
 WALK IN COOLER
 6' X 10'
 (ADDITION TO BUILDING)
 EXISTING