

STAPLES


Front view 521-523 Washington Ave

429-C-002-001

All measurements are (+/-)

Prepared By	Initials	Date
Approved By		

(523-525 Washington)

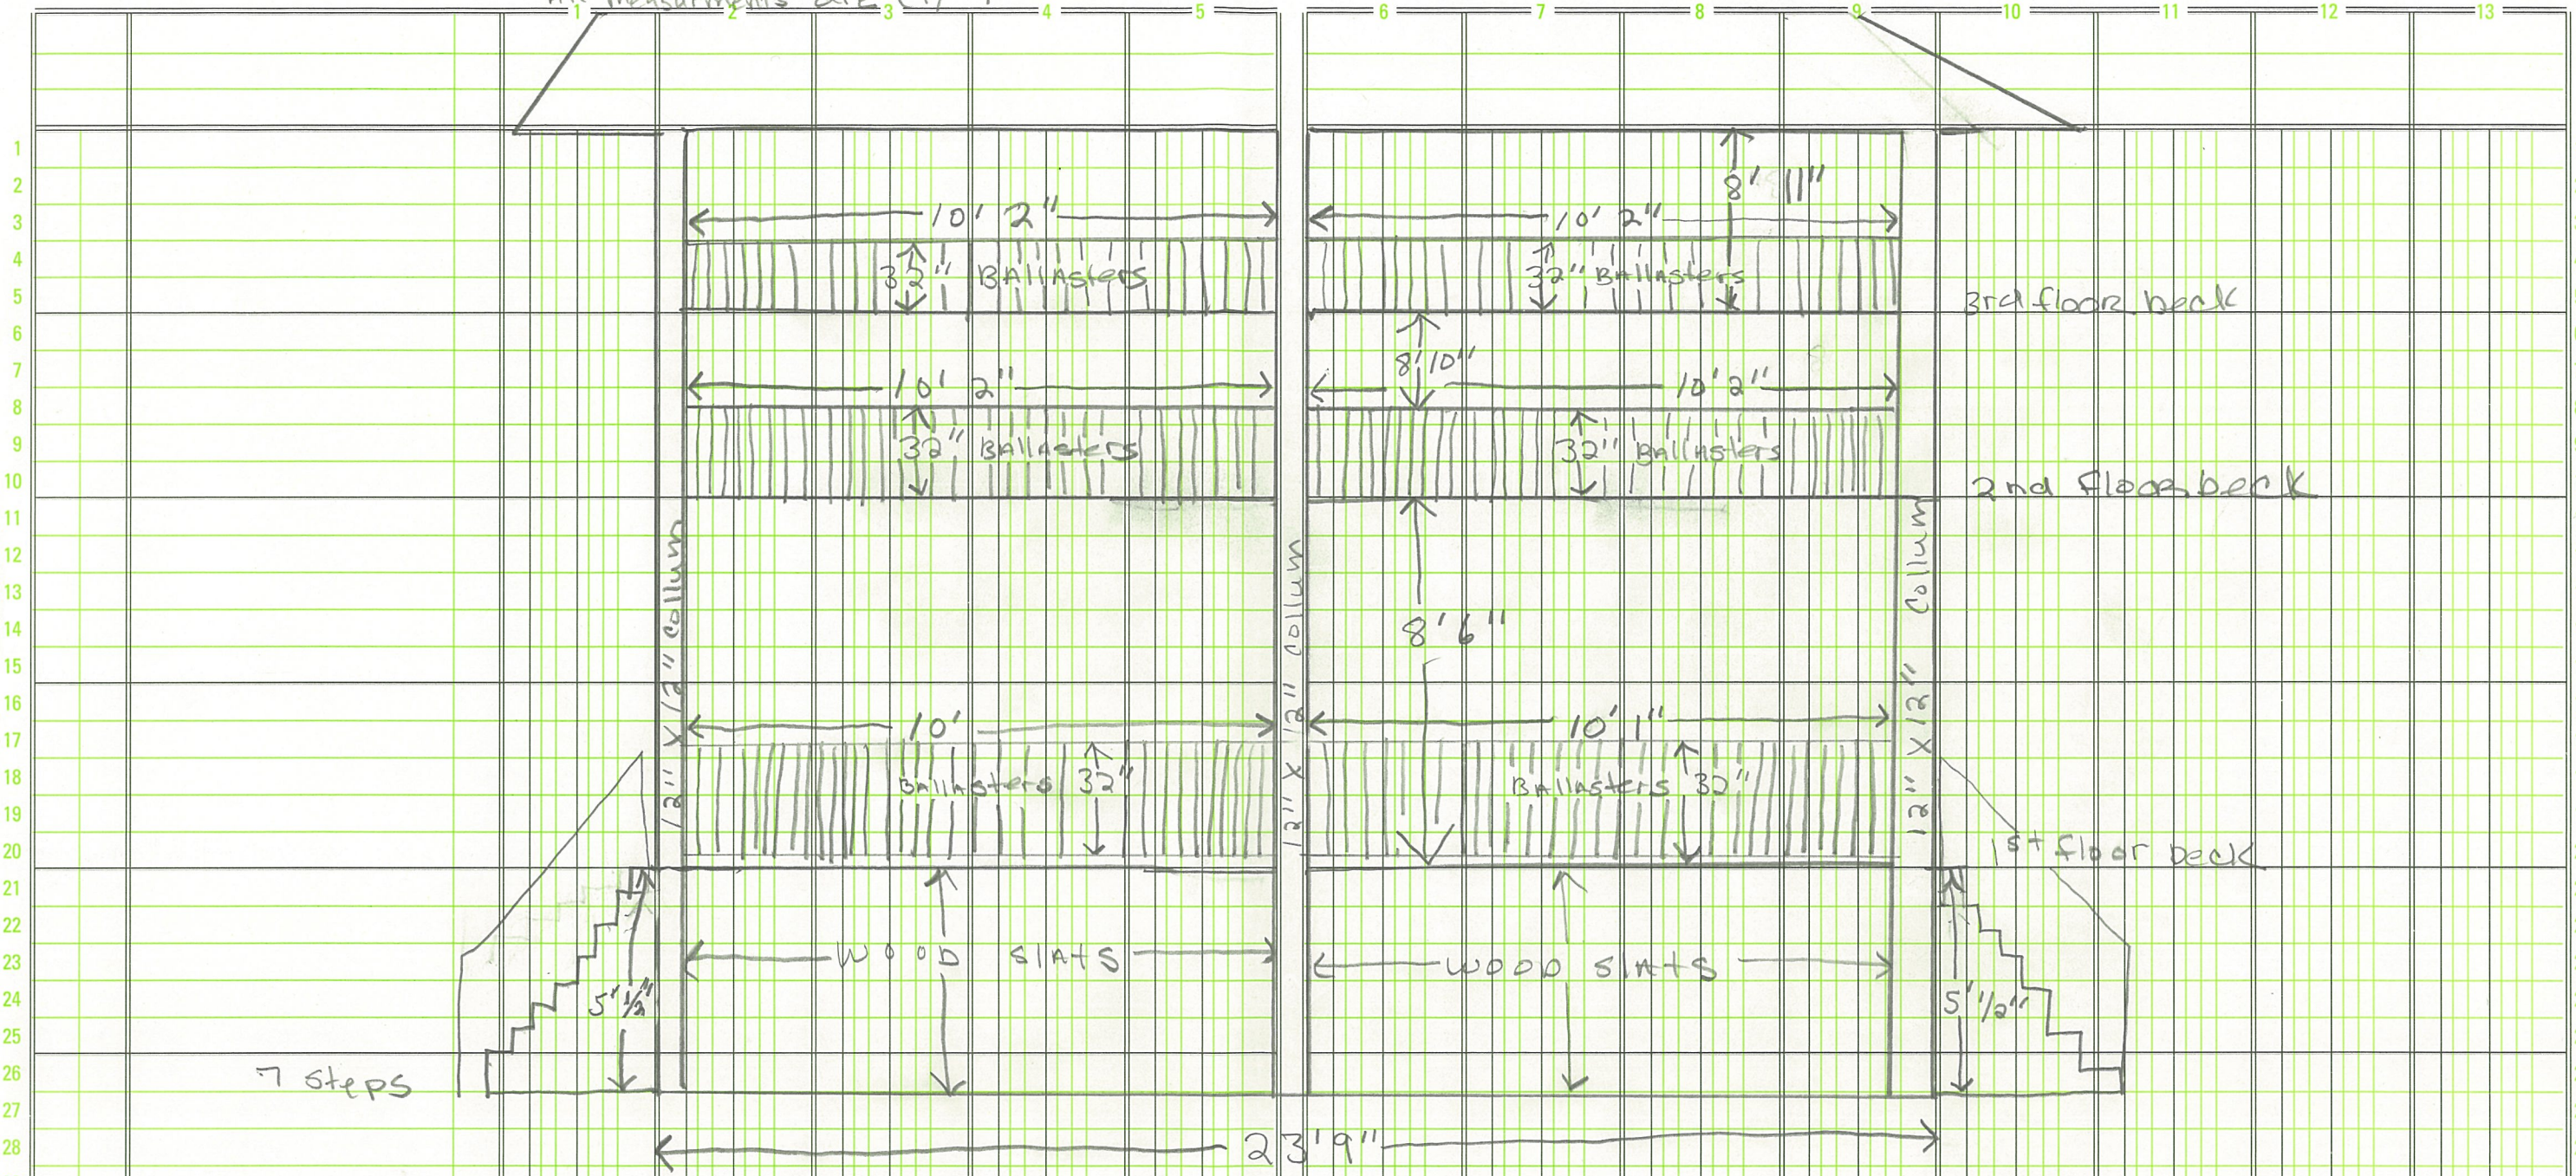

SCOPE OF WORK: Replace railings and BALLASTERS on 1st, 2nd + 3rd FLOOR porches
 HEIGHT OF RAILINGS + BALLASTERS currentley 32" high to be INCREASED to minimum of 42" height.
 WITH BALLASTERS no more than 4" MAX APART.