






Existing supply and return trunk to remain

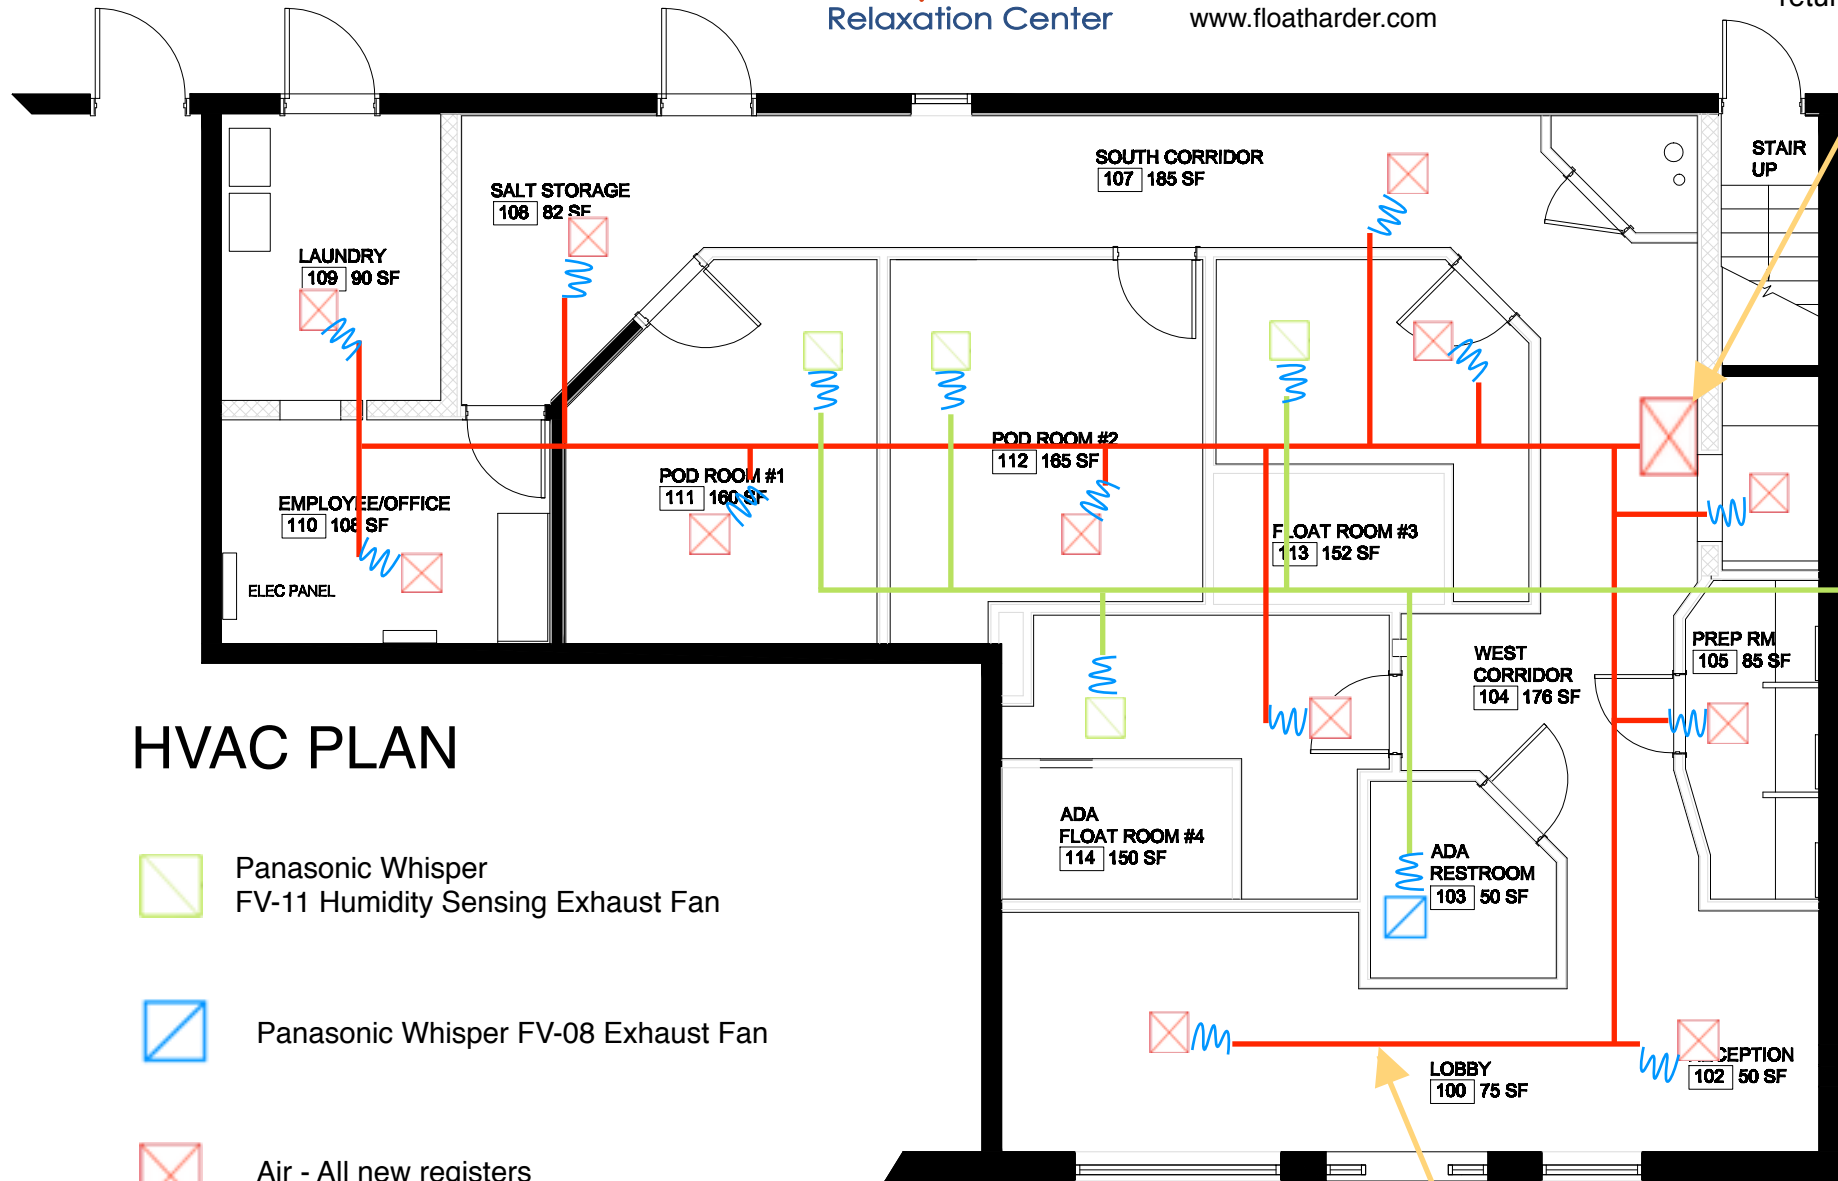

# HVAC PLAN

-  Panasonic Whisper FV-11 Humidity Sensing Exhaust Fan
-  Panasonic Whisper FV-08 Exhaust Fan
-  Air - All new registers
-  Flexible Ducting

Exhaust out existing soffit grill

New branch lines with insulation