


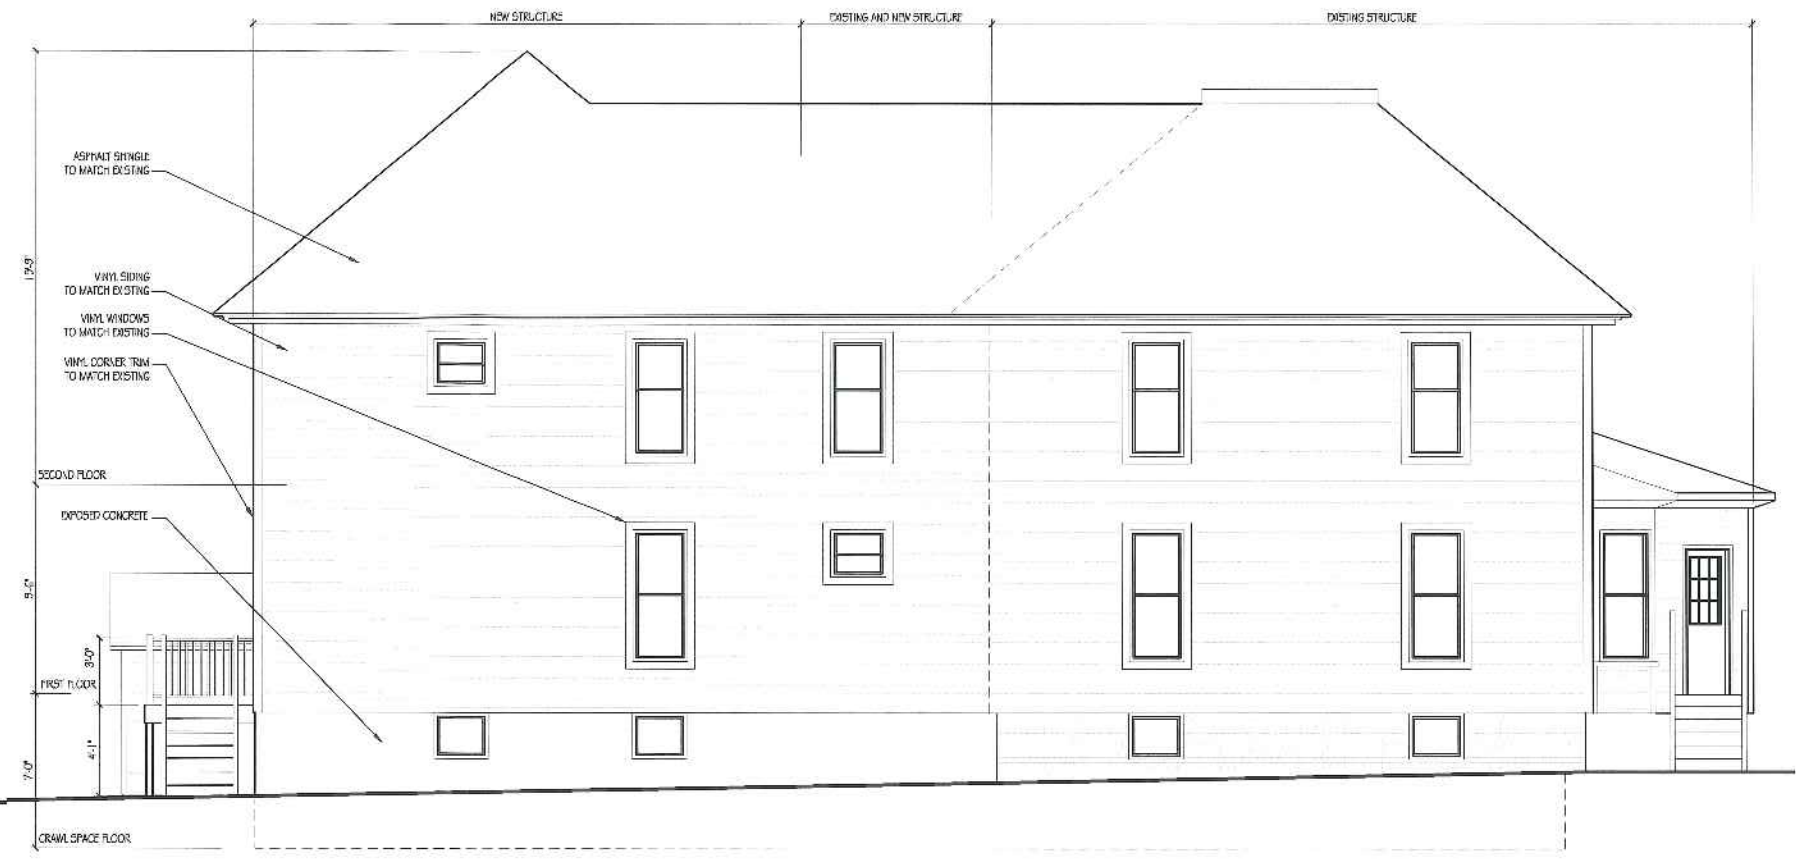

PARKING LOT ELEVATION

SCALE: 1/4" = 1'-0"



VERANDA STREET ELEVATION

SCALE: 1/4" = 1'-0"




NOTE:
 THE CONTRACTOR SHALL ASSURE ALL RESPONSIBILITY FOR LOCAL CODE COMPLIANCE. ALL DIMENSIONS, TOLERANCES, AND FINISHES TO BE SHOWN HEREIN SHALL BE IN ACCORDANCE WITH THE CITY AND TOWN REGULATIONS AND LOCAL CODES. THE CONTRACTOR SHALL BE RESPONSIBLE FOR OBTAINING ALL NECESSARY PERMITS AND INSURANCE. 

1. Contractor/owner responsible for securing all necessary permits
2. Contractor/owner will comply with all applicable codes and ordinances
3. Contractor/owner to verify all site grades and dimensions

PROPERTY OF
Code-Tech
 235 Riverside Industrial Parkway
 Portland, ME 04102

SCHNEIDER
 Property Management

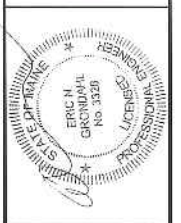

Building Addition
 522 Washington Ave
 Schneider Property Management, LLC

BY:	JUC
NO. REMARKS	
DATE	09-24-15
ISSUED FOR PERMIT	A
CODE:	IRC 2009
TOWN:	PORTLAND
DATE:	09-24-15
SCALE:	As Noted
DRAWN:	JUC
TITLE:	ELEVATIONS
FILE:	
SHEET:	A2-01