


BLENNOX 2ND
ADDITION

6/24/03 1/4"=1'-0"
REV 7/1/03

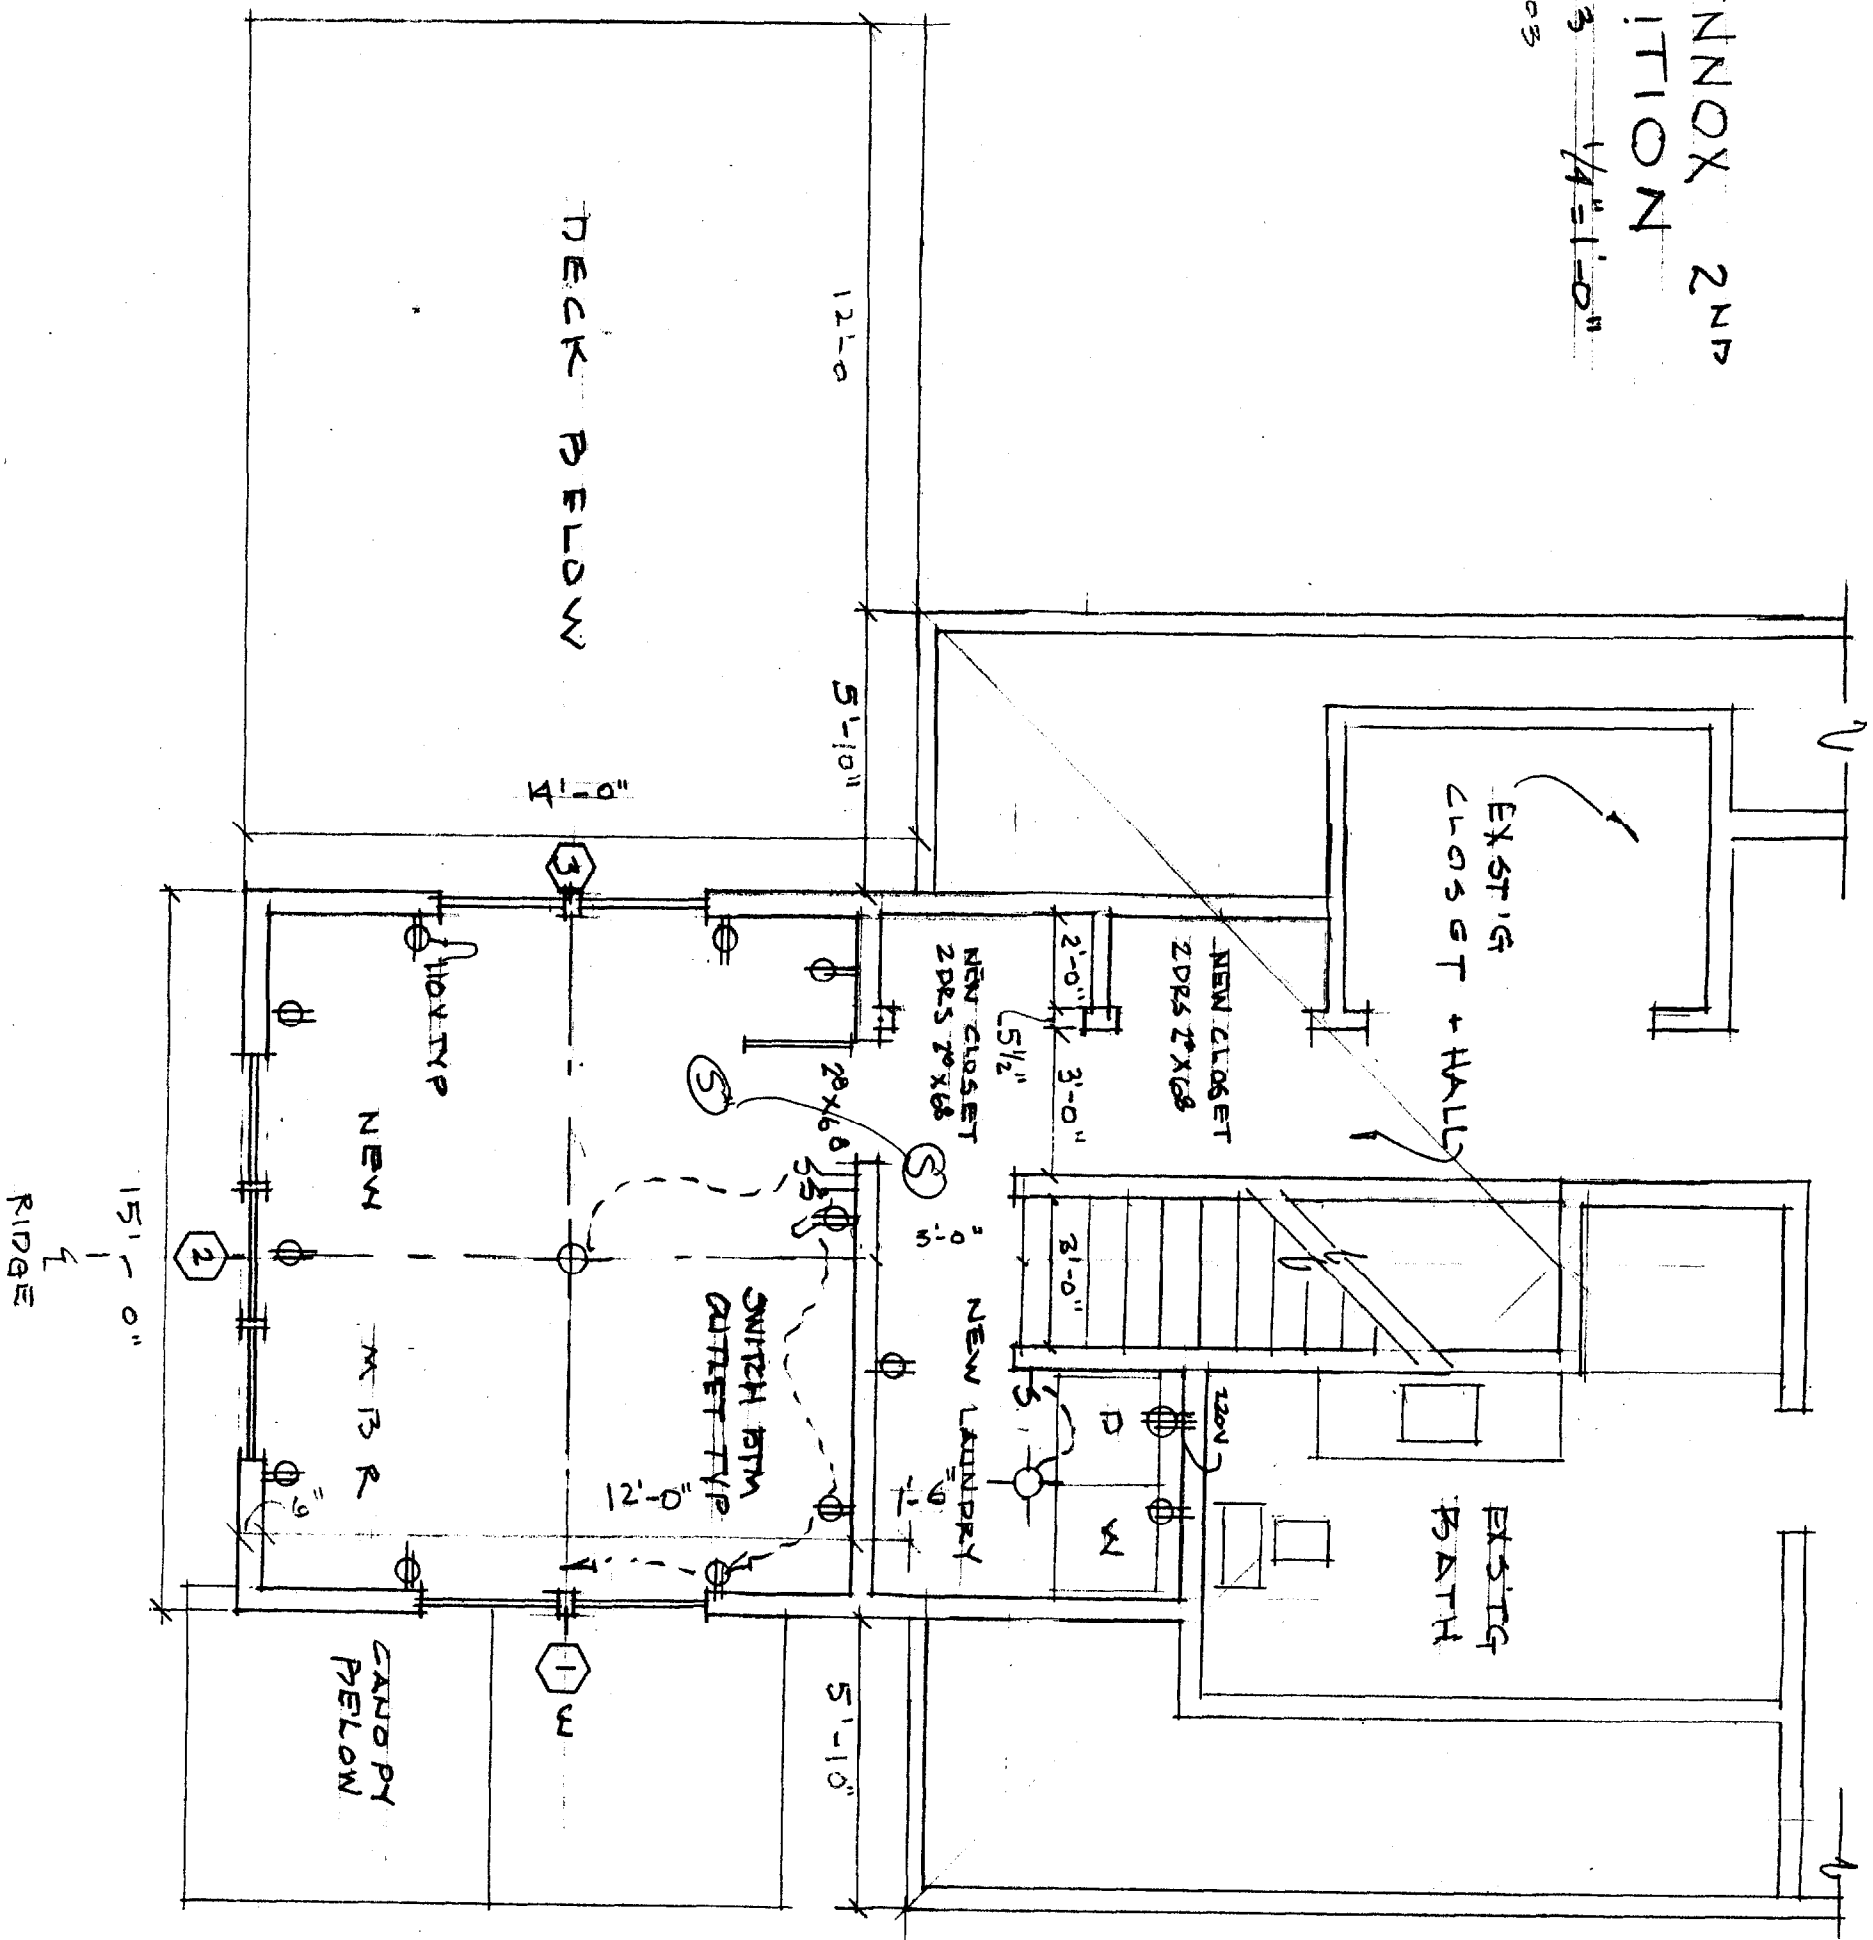


13 LENNOX 1ST
DEMOLITION


6/24/03

1/4" = 1'-0"

REV 7/1/05

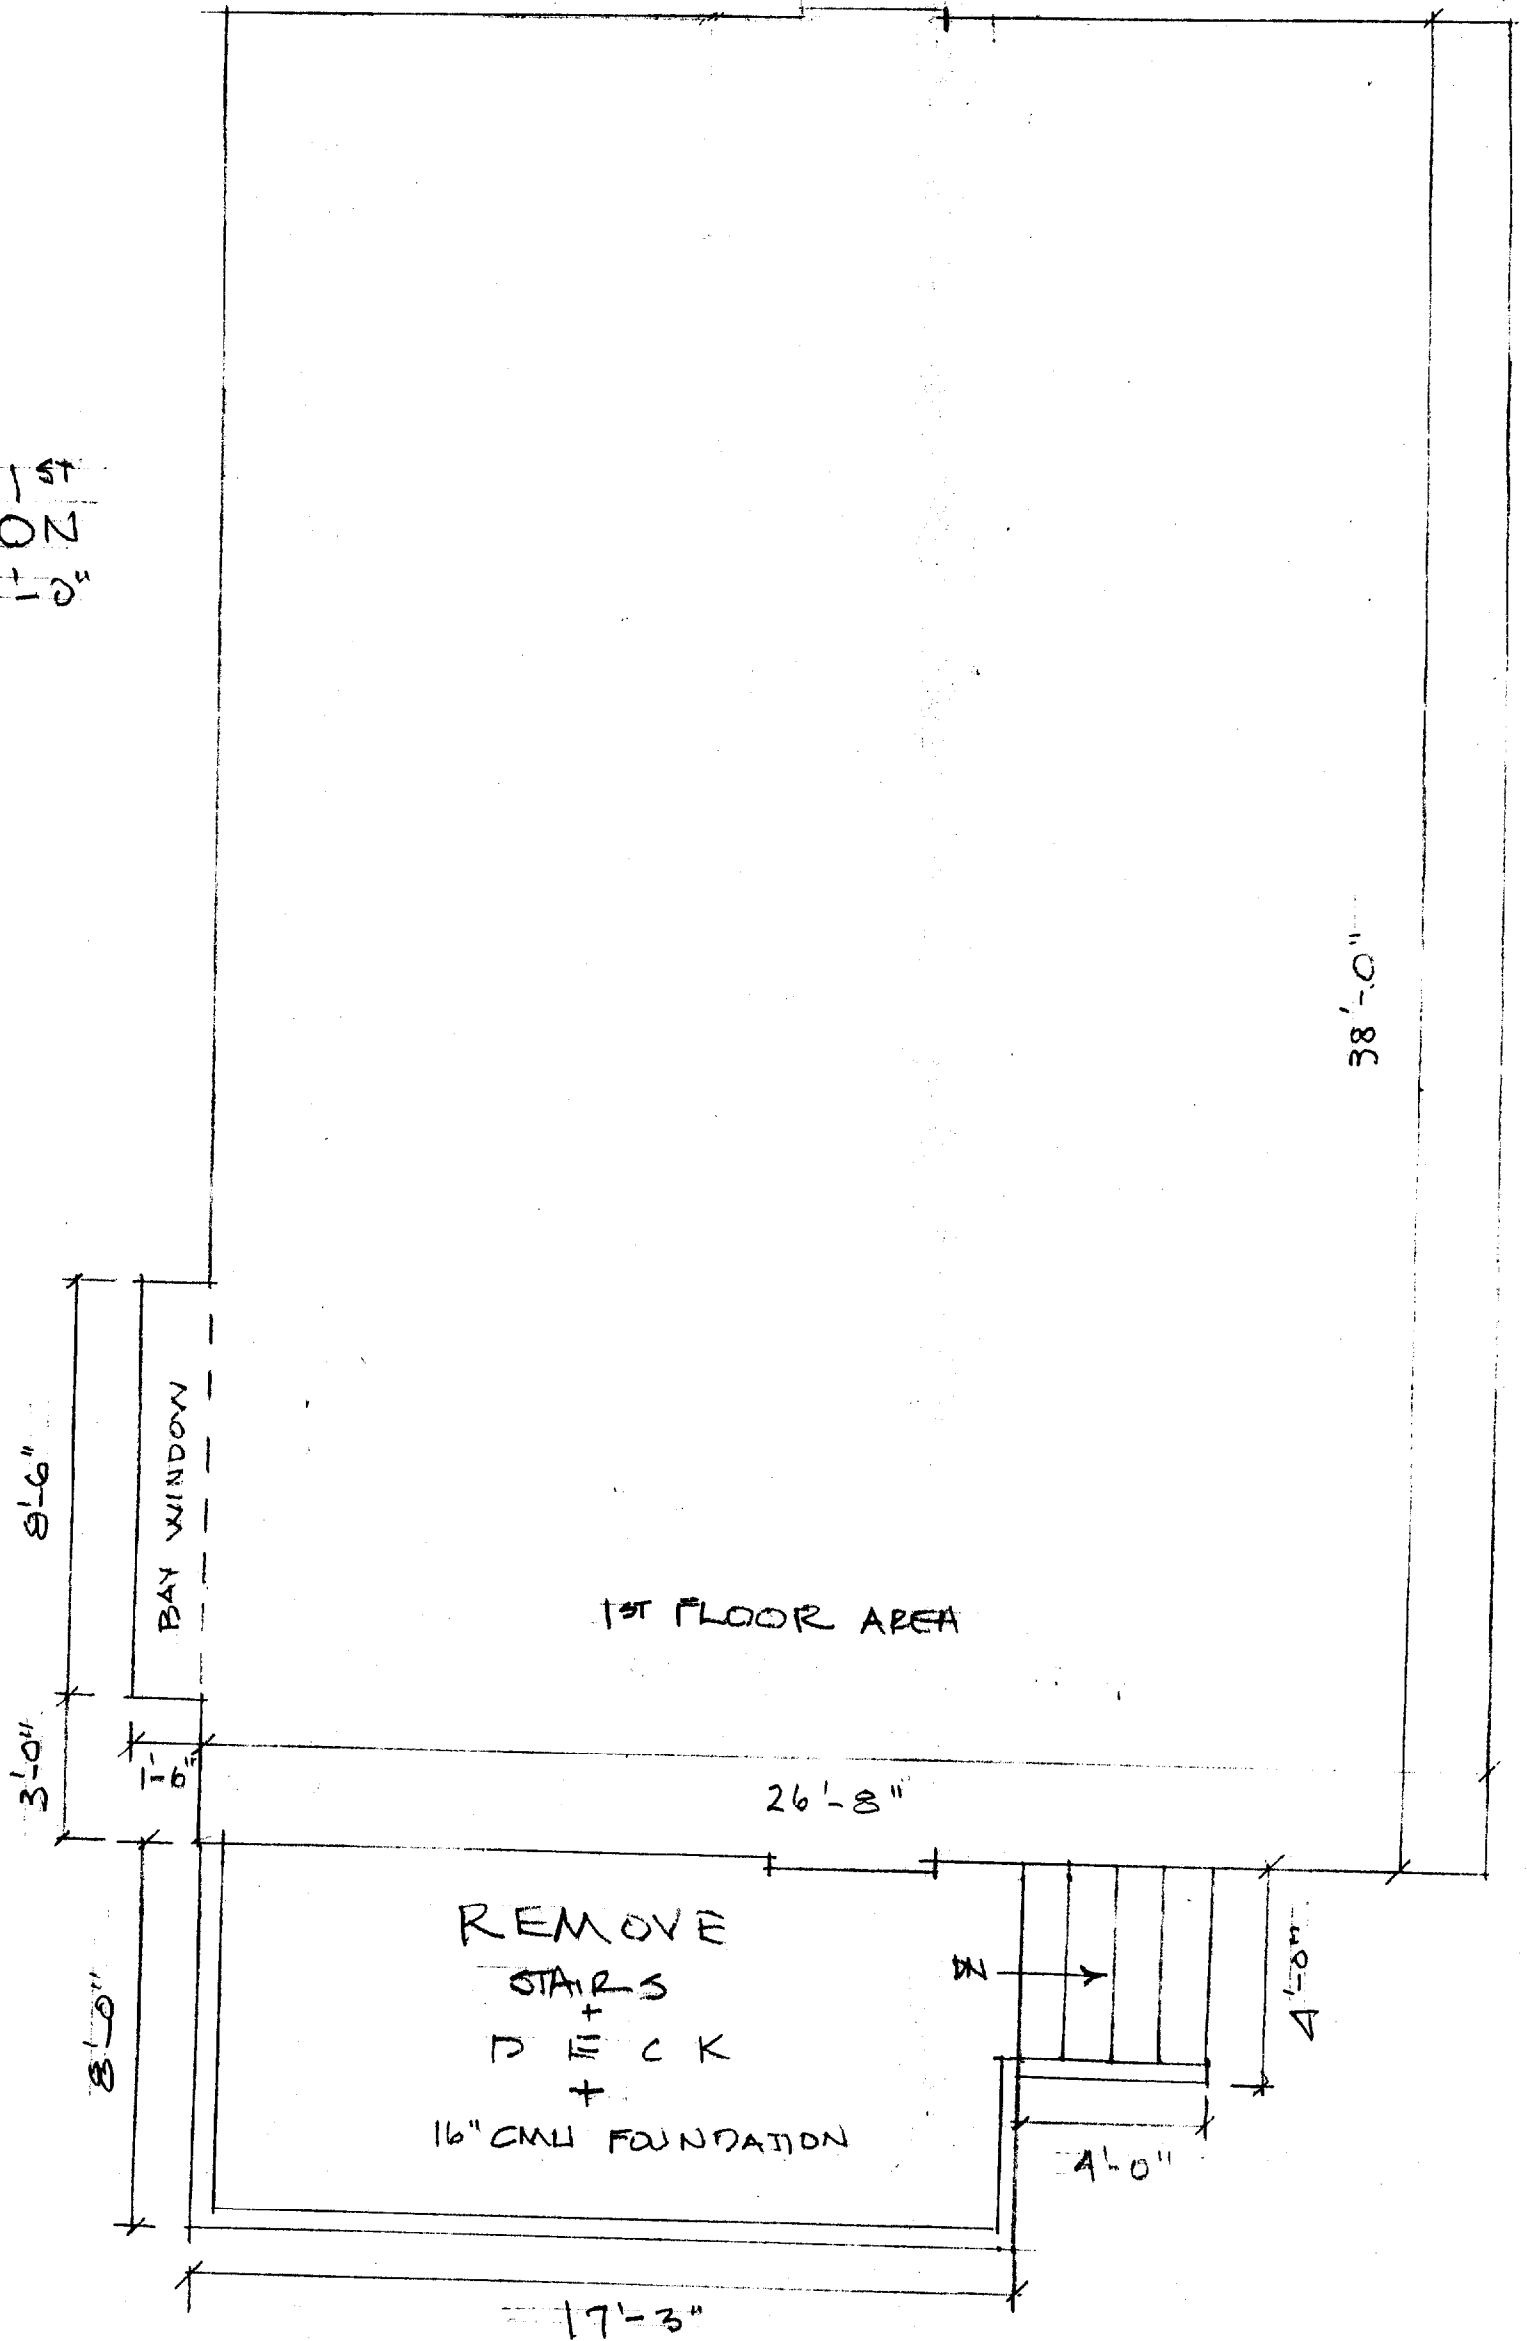

13 LENNIX
 ROOF DEMOLITION
 6/24/03 1/4" = 1'0"
 RM 7/1/03

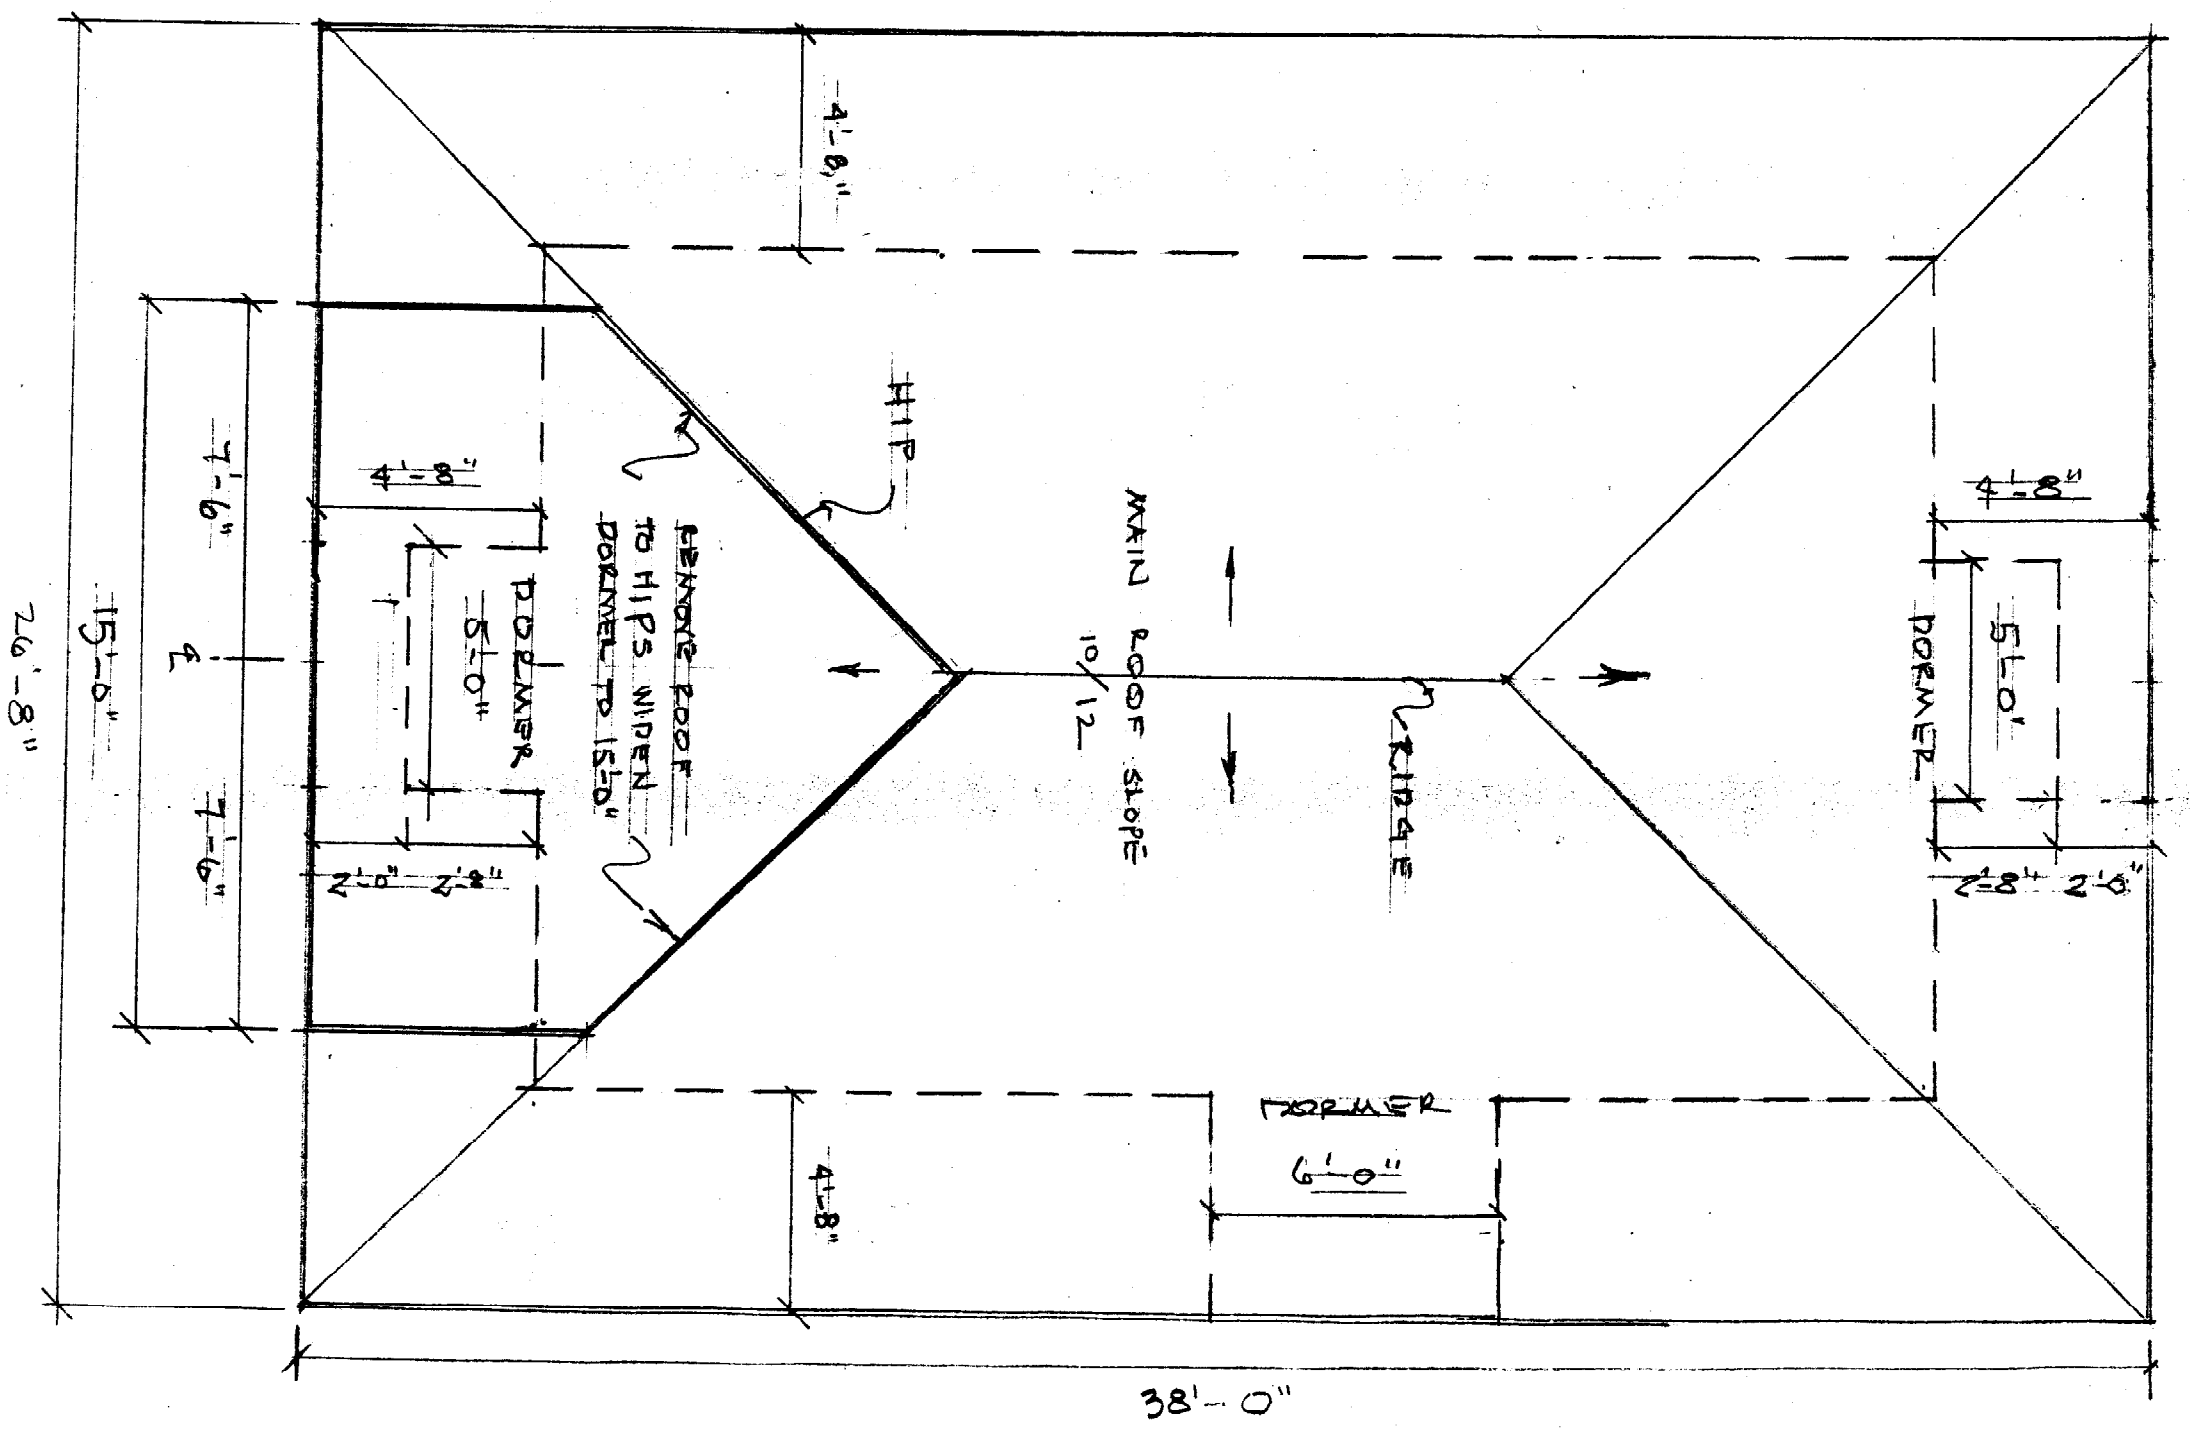


13 LENNOX

SOUTH ELEVATION

6/24/03

1/4" = 1'-0"

REV 7/1/03

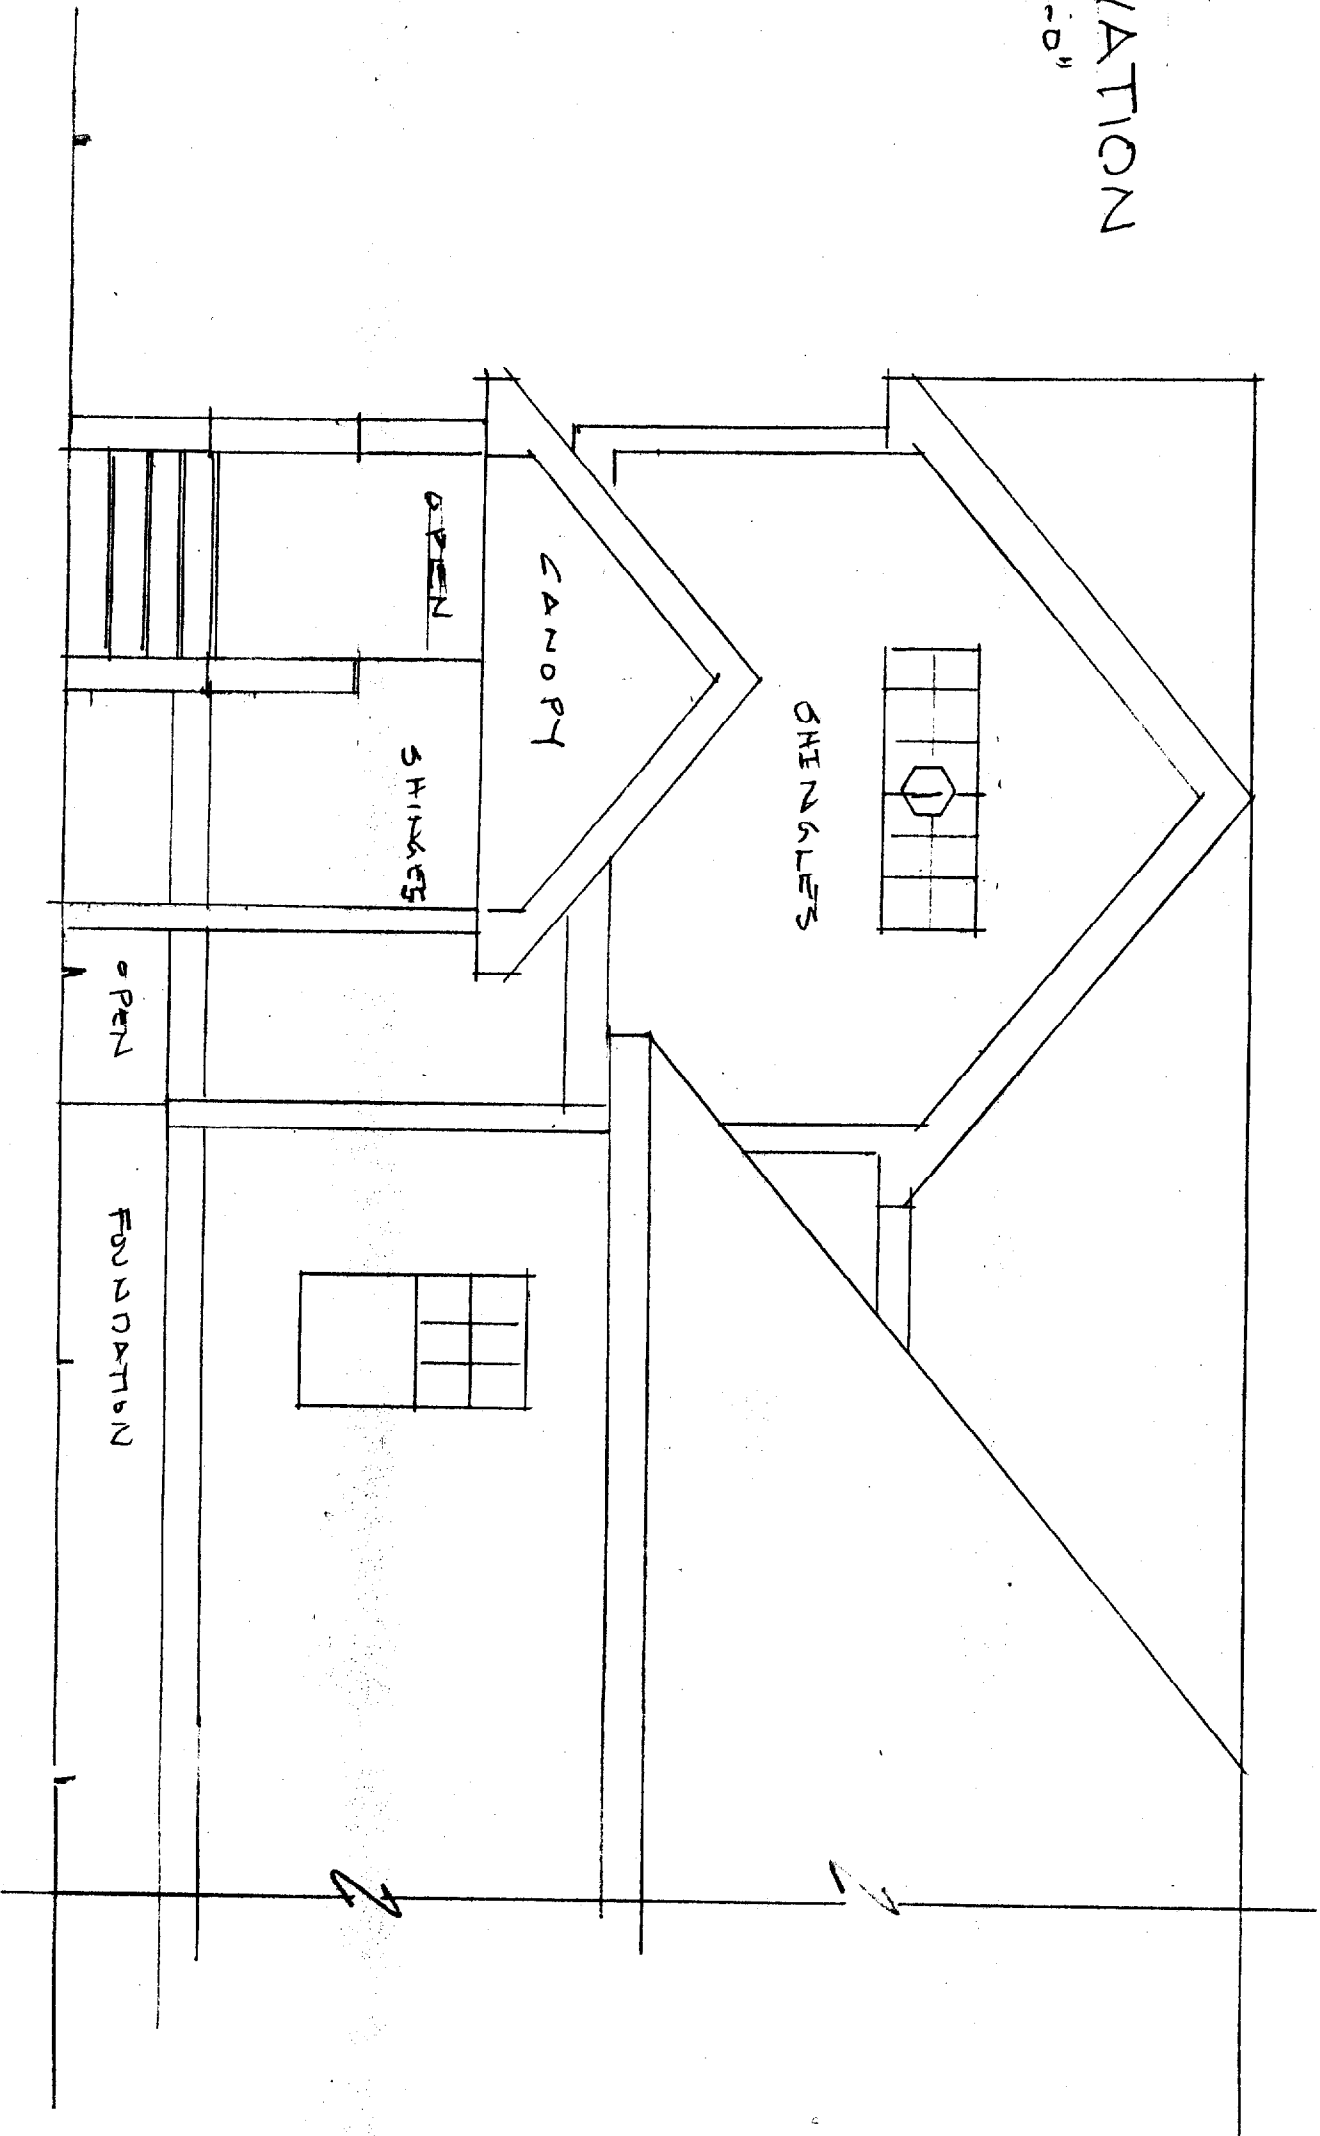


BLENNOX

NORTH ELEVATION

6/24/03 1/4" = 1'-0"

REV 7/1/03

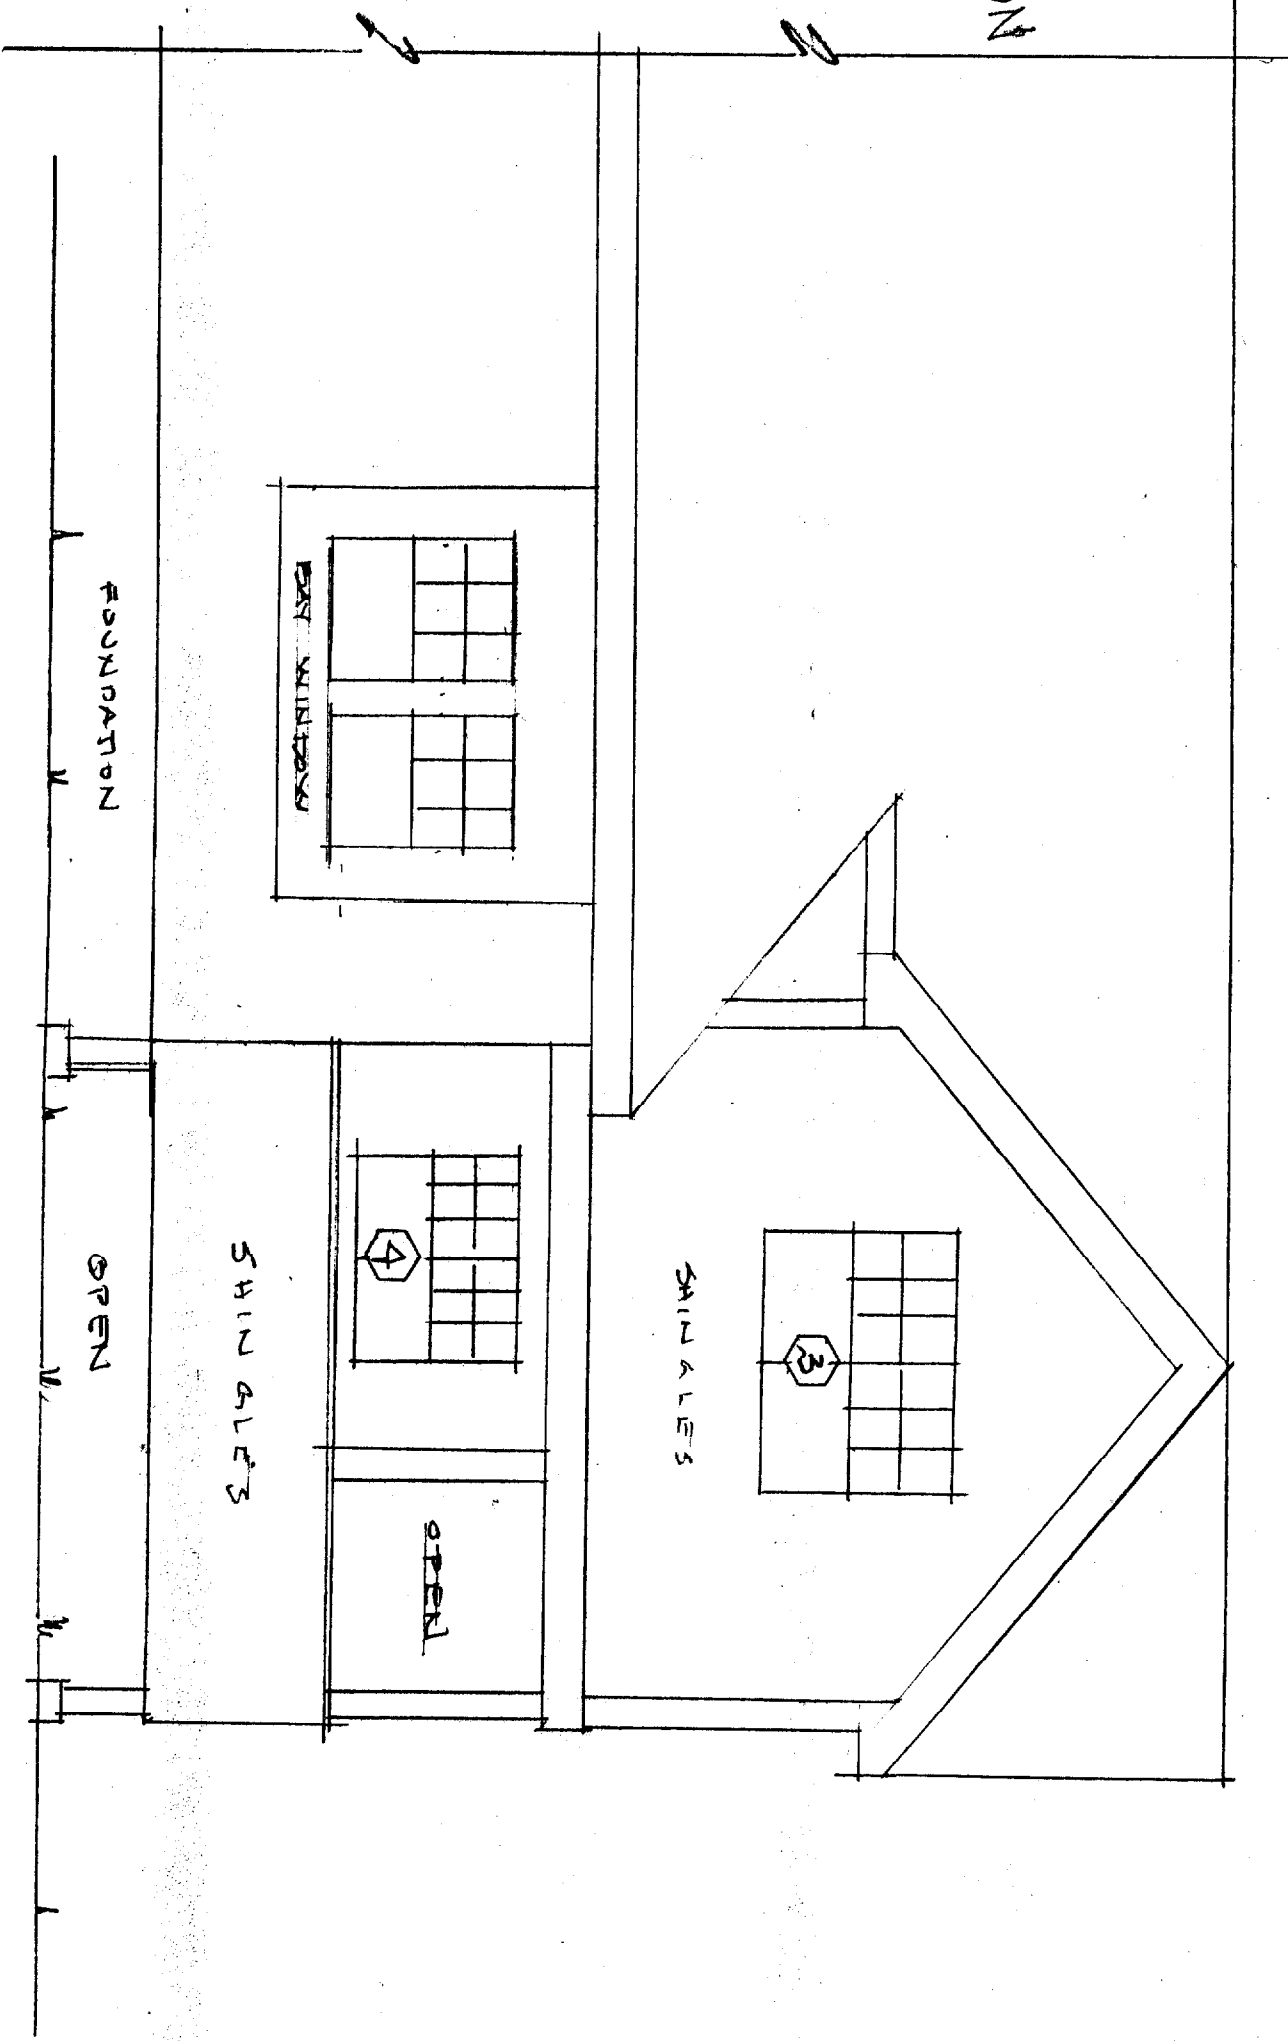


13 LENNOX


WEST ELEVATION

6/24/03

1/4" = 1'-0"


REV 7/1/03

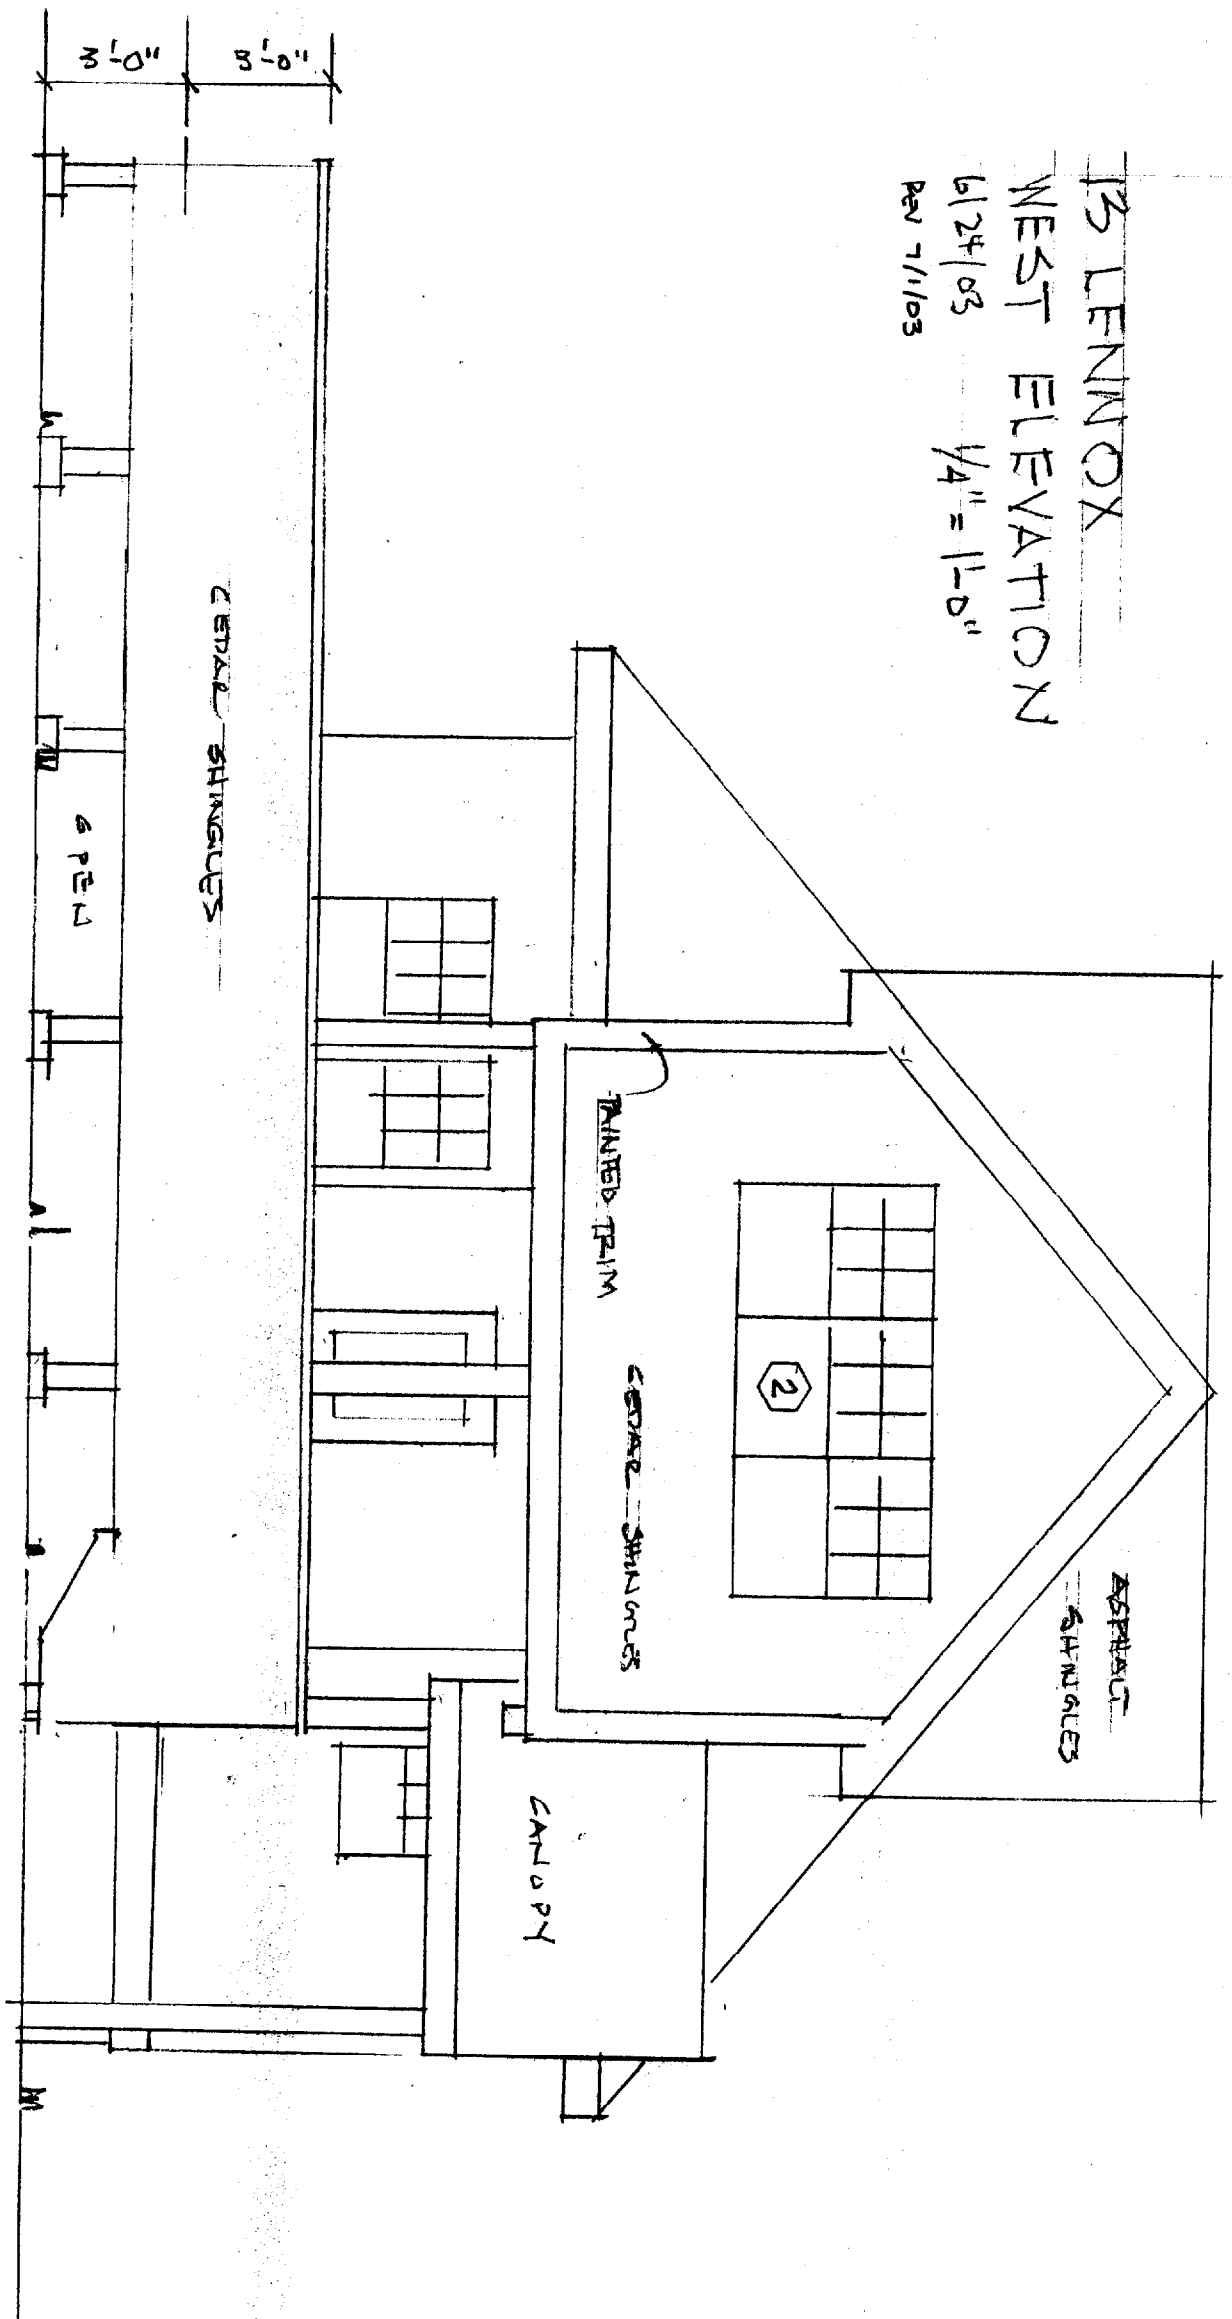

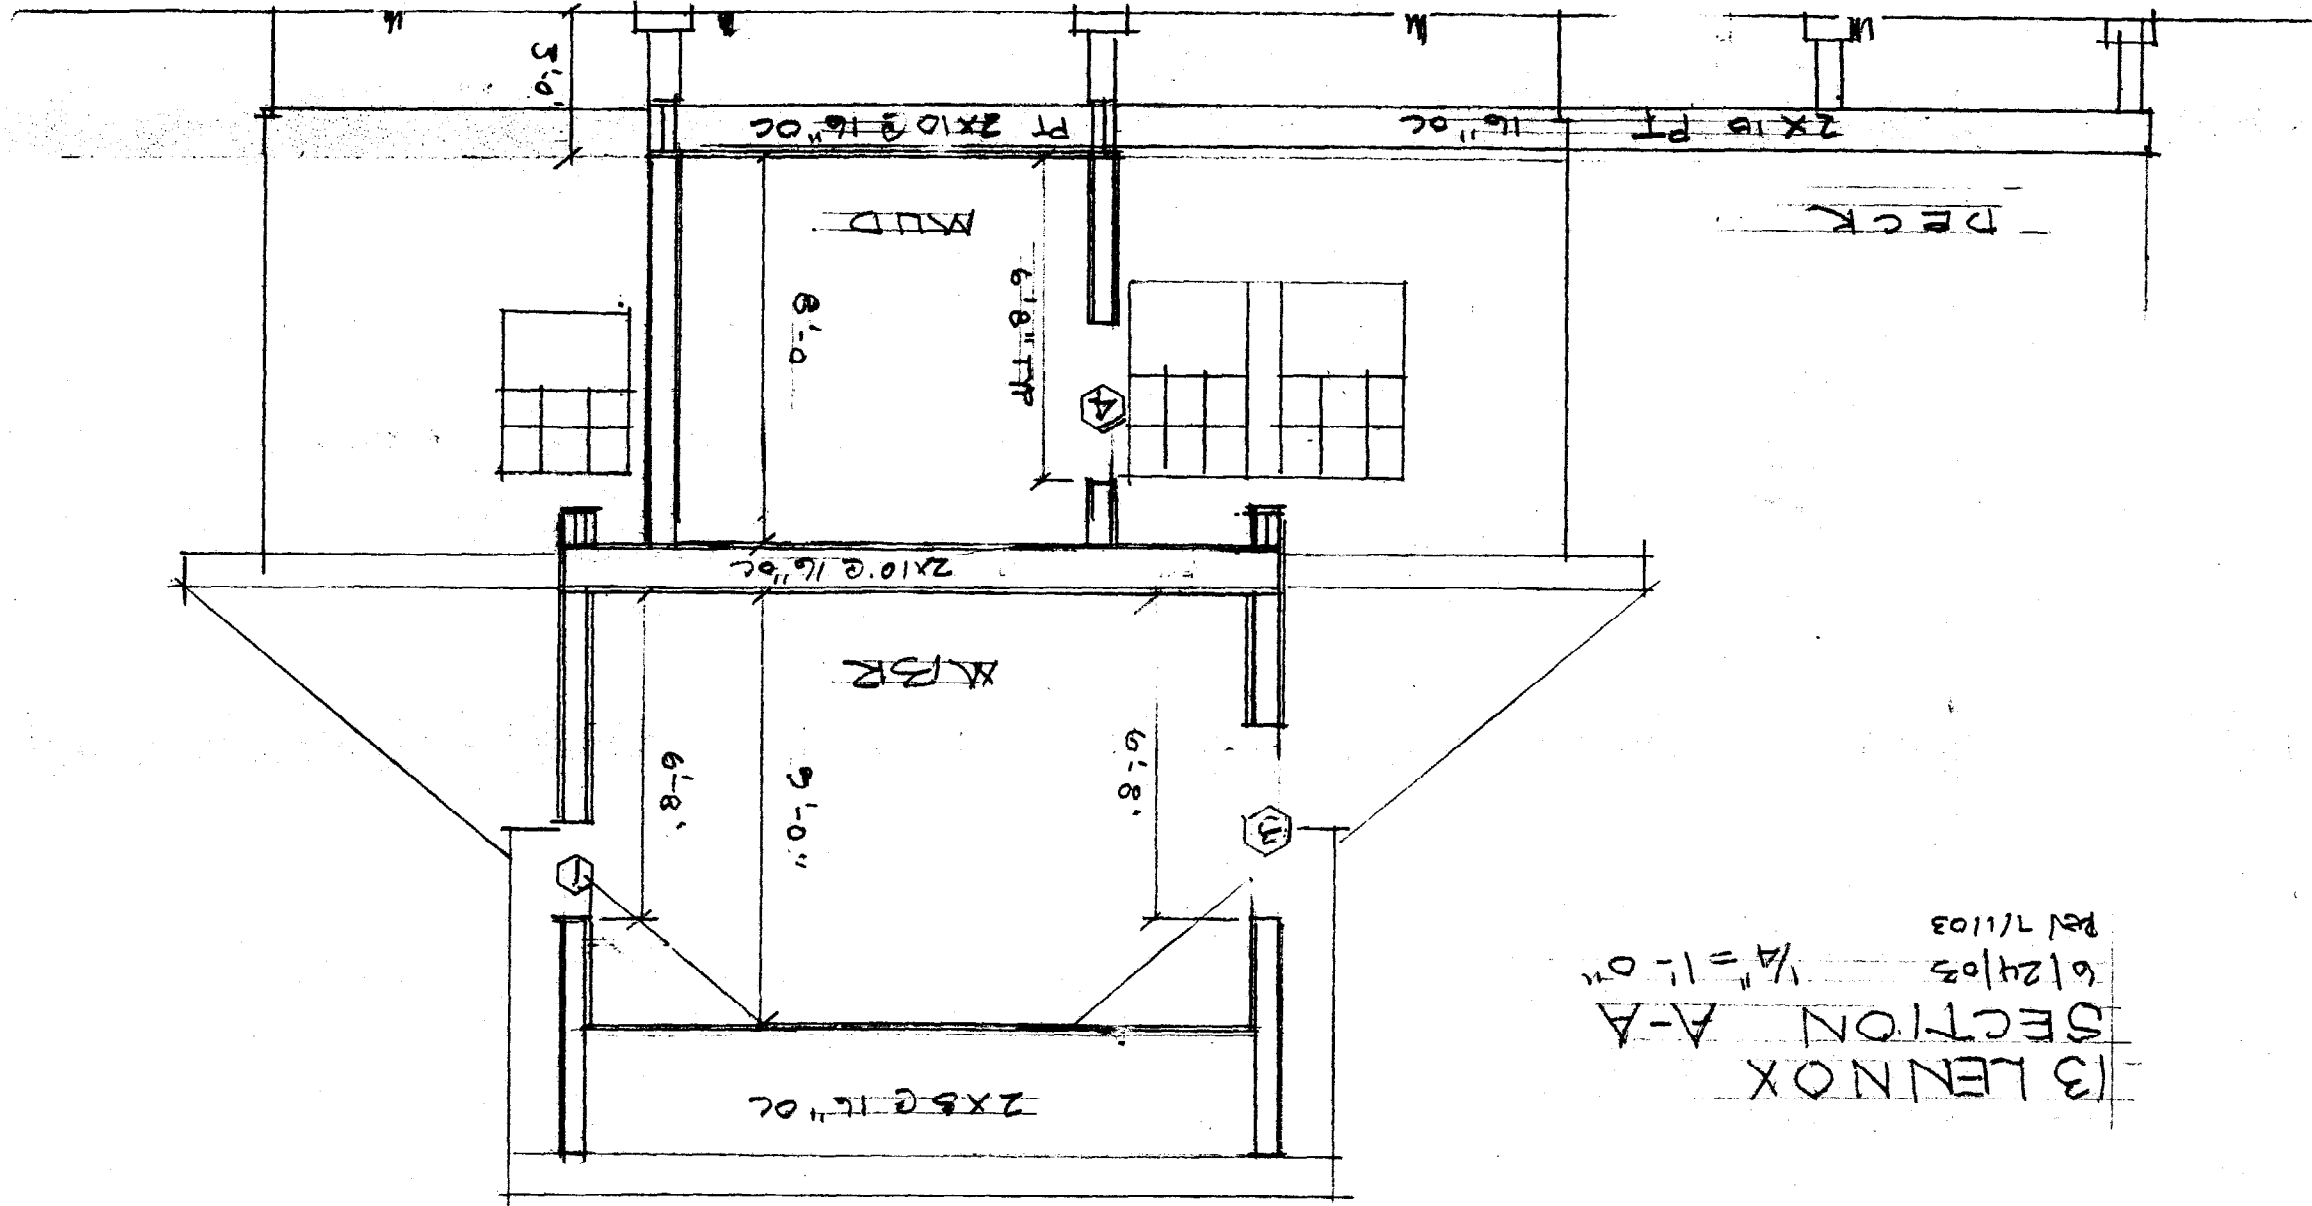

13 LENNOX
 SECTION A-A
 6/24/03
 1/4" = 1'-0"
 Rev 7/1103

13 LENNOX 1ST
 ADDITION
 6/24/03 1/4" = 1'-0"
 REV 7/1/05

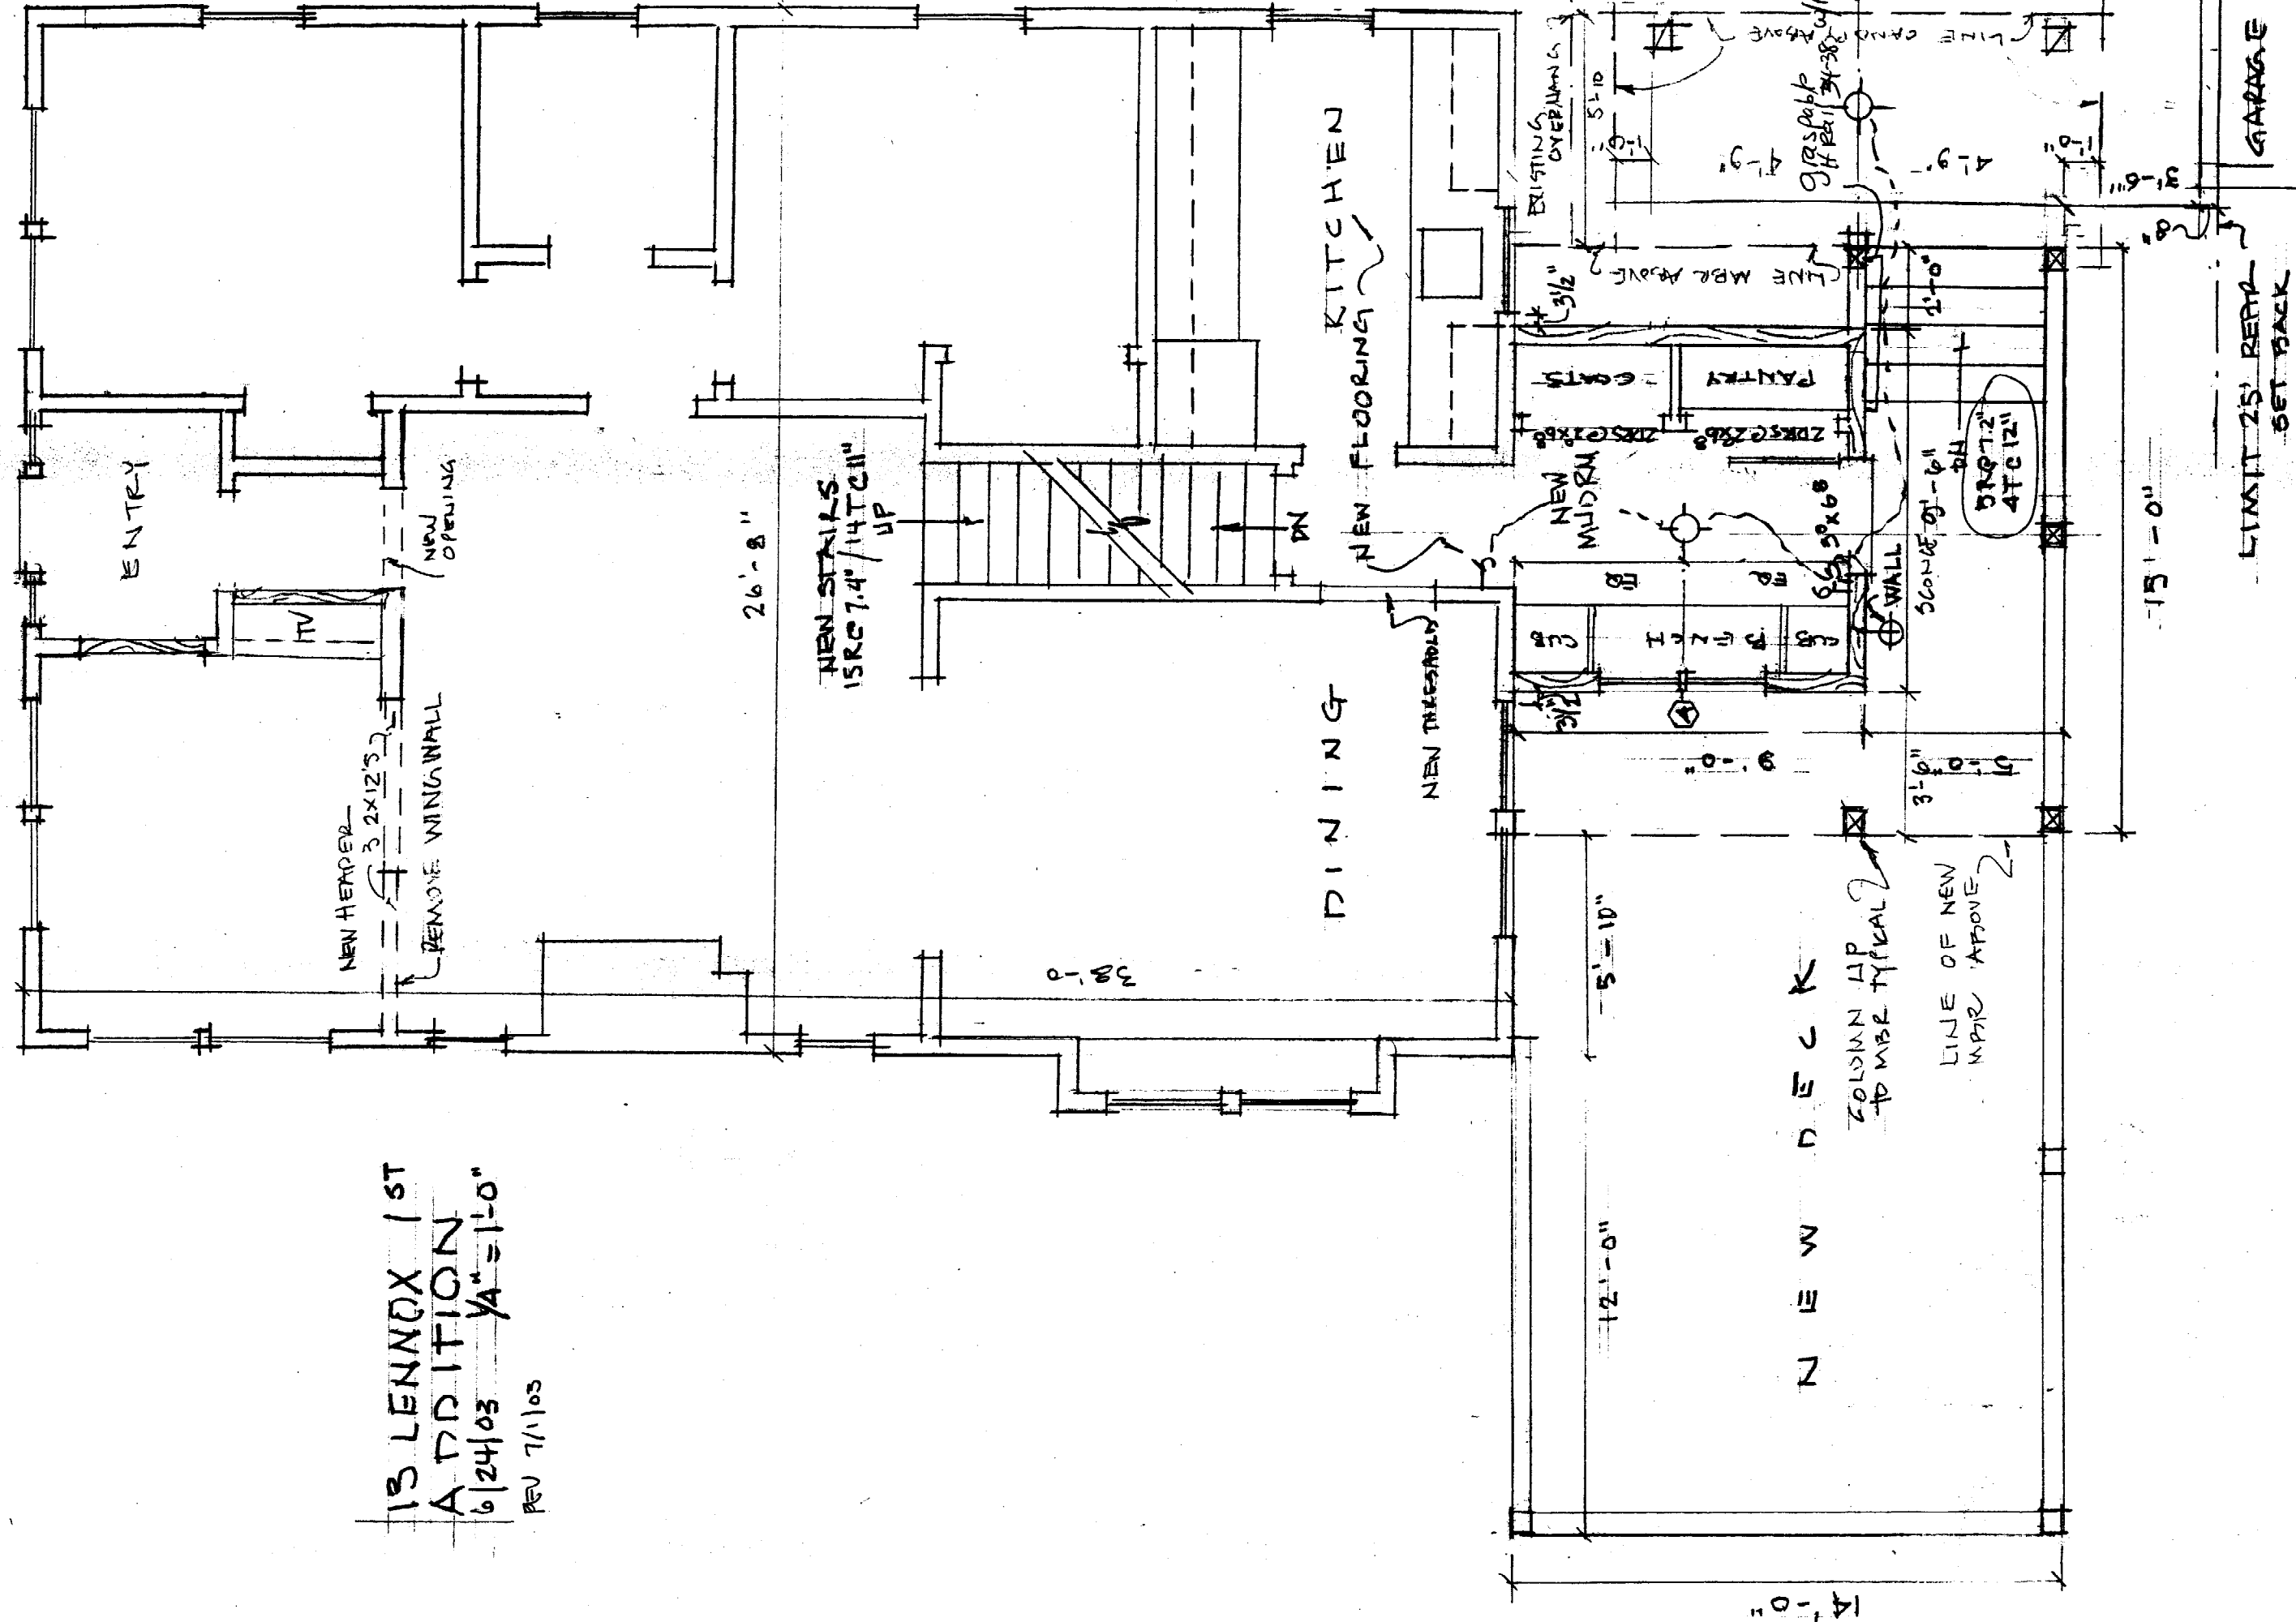

NEW DECK
 COLUMN UP
 TO MBR TYPICAL
 LINE OF NEW
 MBR ABOVE

LIMIT 25' RETR
 GET BACK

GARAGE

KITCHEN

DINING

ENTRY

NEW HEADER
 3 2x12'S
 REMOVE WING WALL

NEW STAIRS
 15RC 7.4' / 14TC 11"
 UP

NEW THRESHOLD

NEW MUDRM
 NEW FLOORING

PANTRY

BRPT 2'
 4TC 12"

15'-0"

5'-10"

12'-0"

14'-0"

26'-8"

38'-0"

EXISTING OVERHANG

LINE MBR ABOVE

4'-9"

GRABBAR
 1/4" = 1'-0"
 38' returns

SCOURE 9'-6"
 24"

3'-6"

LINE OF NEW
 MBR ABOVE


2'-6"

15'-0"


LIMIT 25' RETR
 GET BACK

GARAGE

13 LENDING 2ND
 FRAMING PLAN
 6/24/03
 RW 7/1/03
 1/4" = 1'-0"

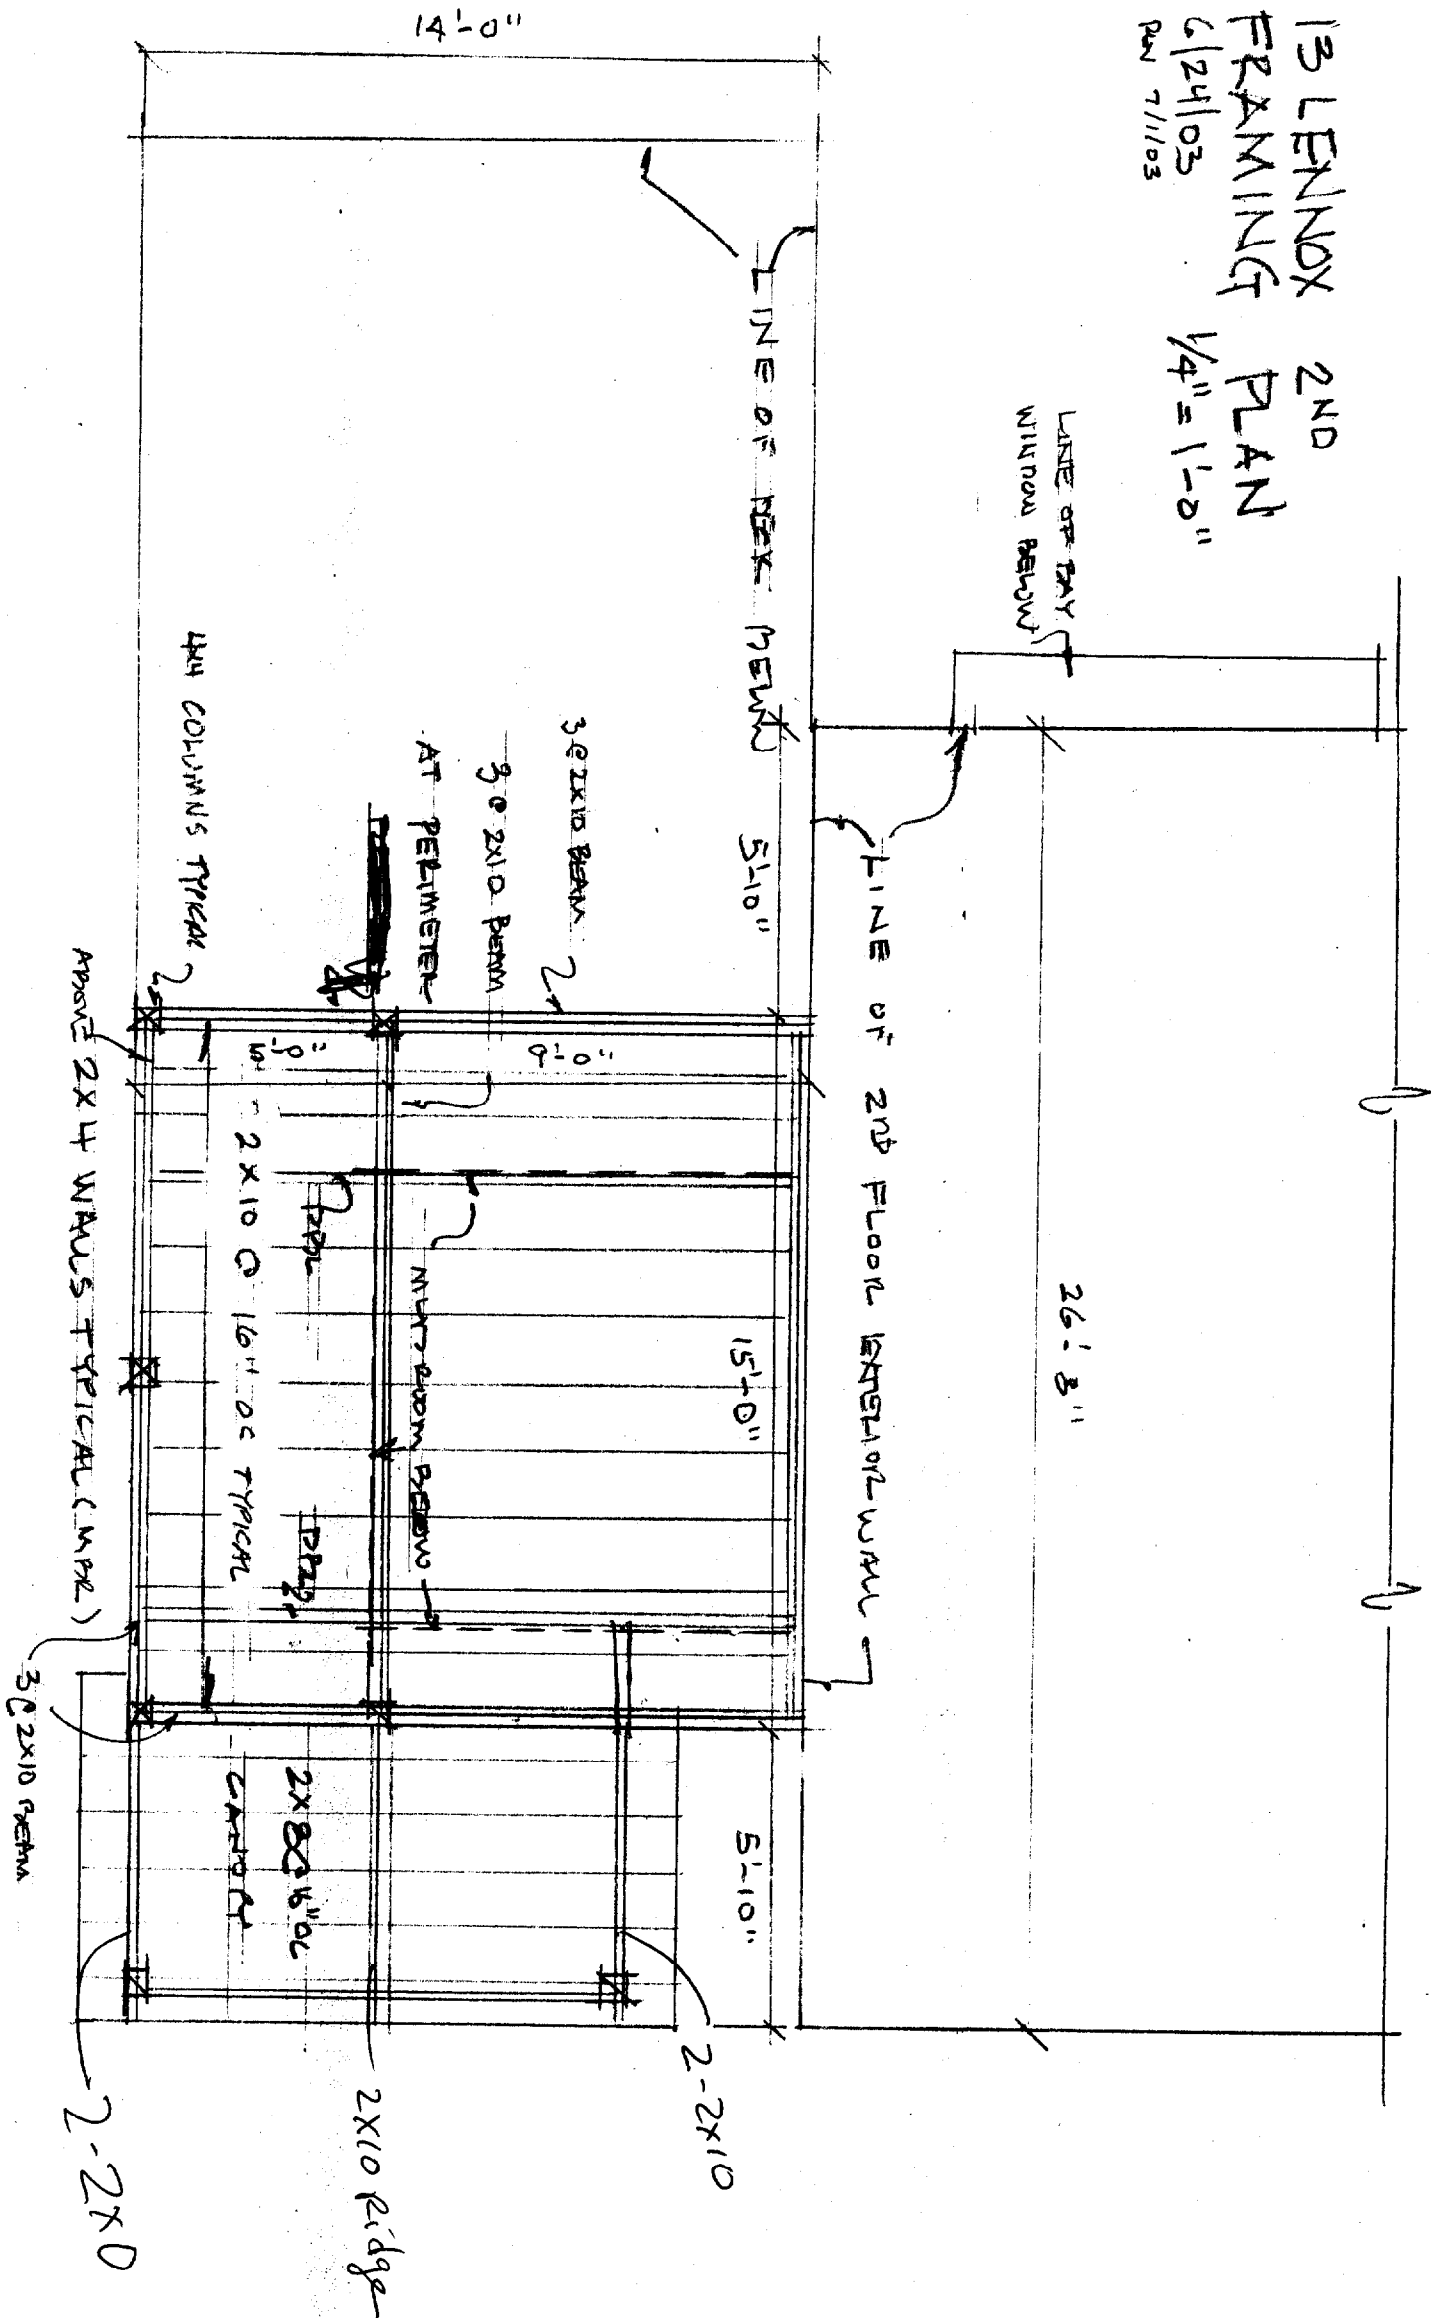

BLENNOX ROOF
FRAMING PLAN
6/24/03
REV 7/1/03
1/4" = 1'-0"

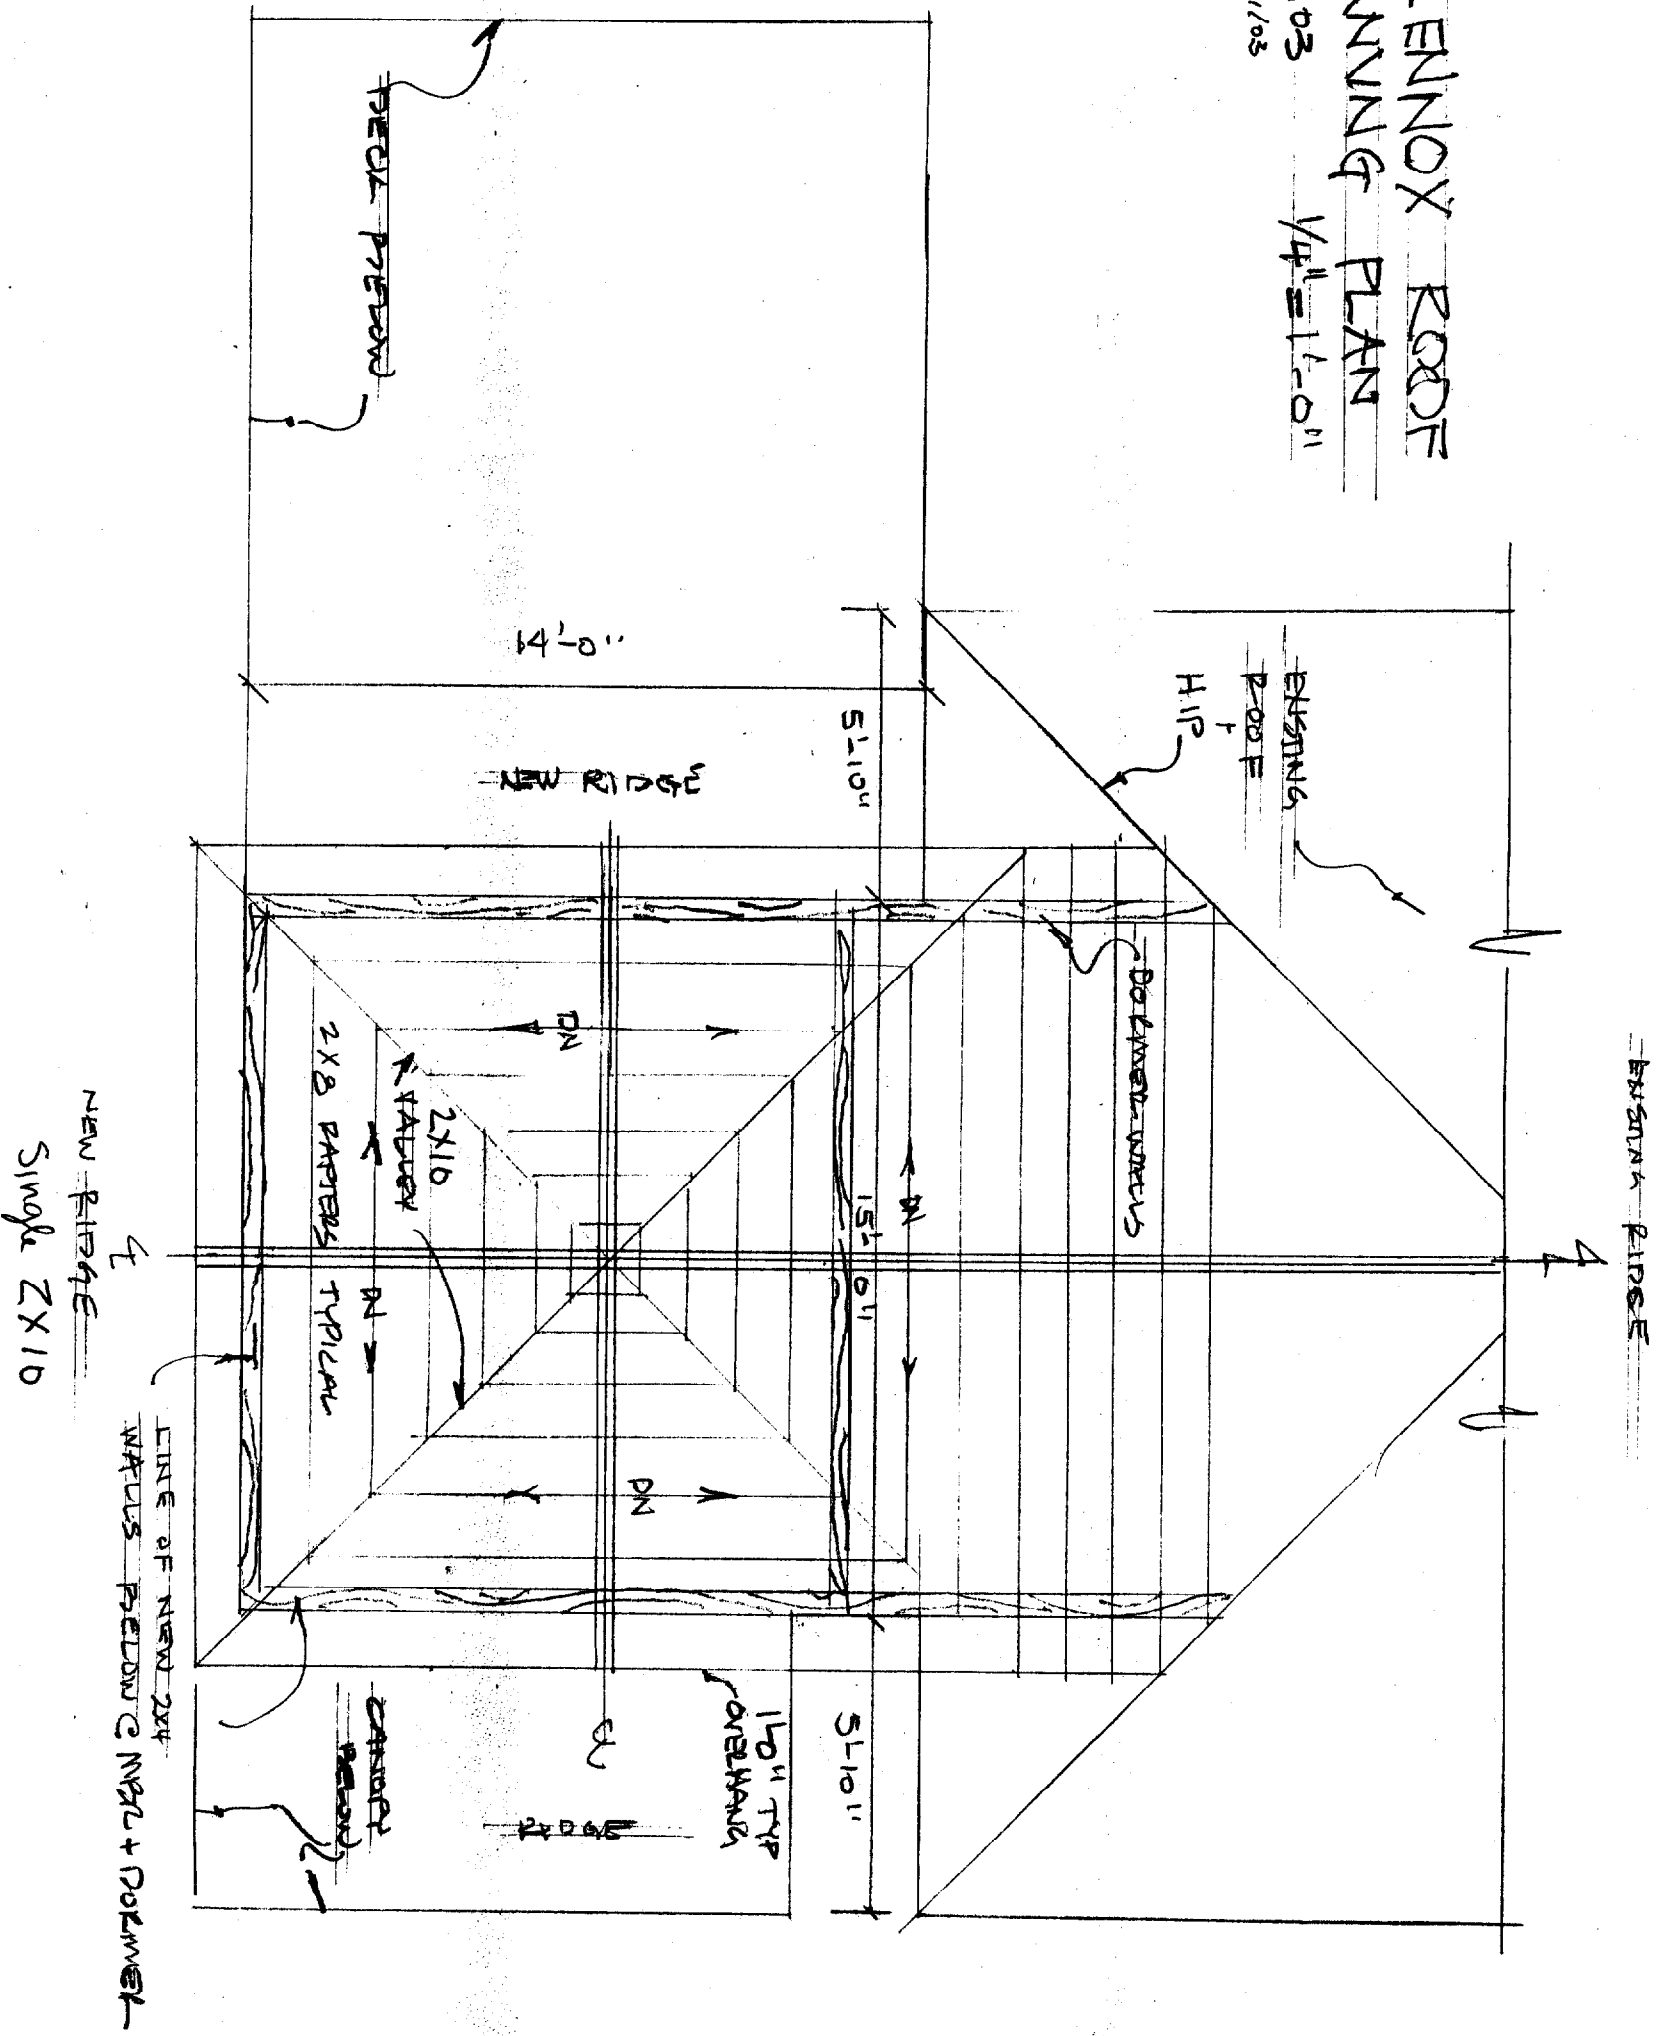

EXISTING RIBS

EXISTING ROOF + HIP

EXISTING DORMER WINDOWS

NEW RIDGE

2X8 BATTENS TYPICAL
2X10 RAFTERS

1X4 TYP OVERHANG

EXISTING ROOF

NEW RIBS
Single 2X10

LINE OF NEW 2X4 WALLS BELOW G NAIL + DORMER

14'-0"

5'-10"

15'-0"

5'-10"