


**PORT CITY  
ARCHITECTURE**

55 NEWBURY STREET  
PORTLAND, ME 04101  
207.751.9000  
fax 207.751.2010  
info@portcityarch.com

 

CONSULTANTS:


**Zakowski & Epstein  
Residence**  
52 Berwick  
Portland, Maine

NO.	DATE	DESCRIPTION	DESIGN REVIEW
1		REVISION	

Date Issued: December 14, 2005  
Project Number: 050205  
Drawing Title: SIDE ELEVATION

**EXTENOK  
ELEVATION**

Drawn By: LAG  
Checked By: LAG  
Scale: **A5**

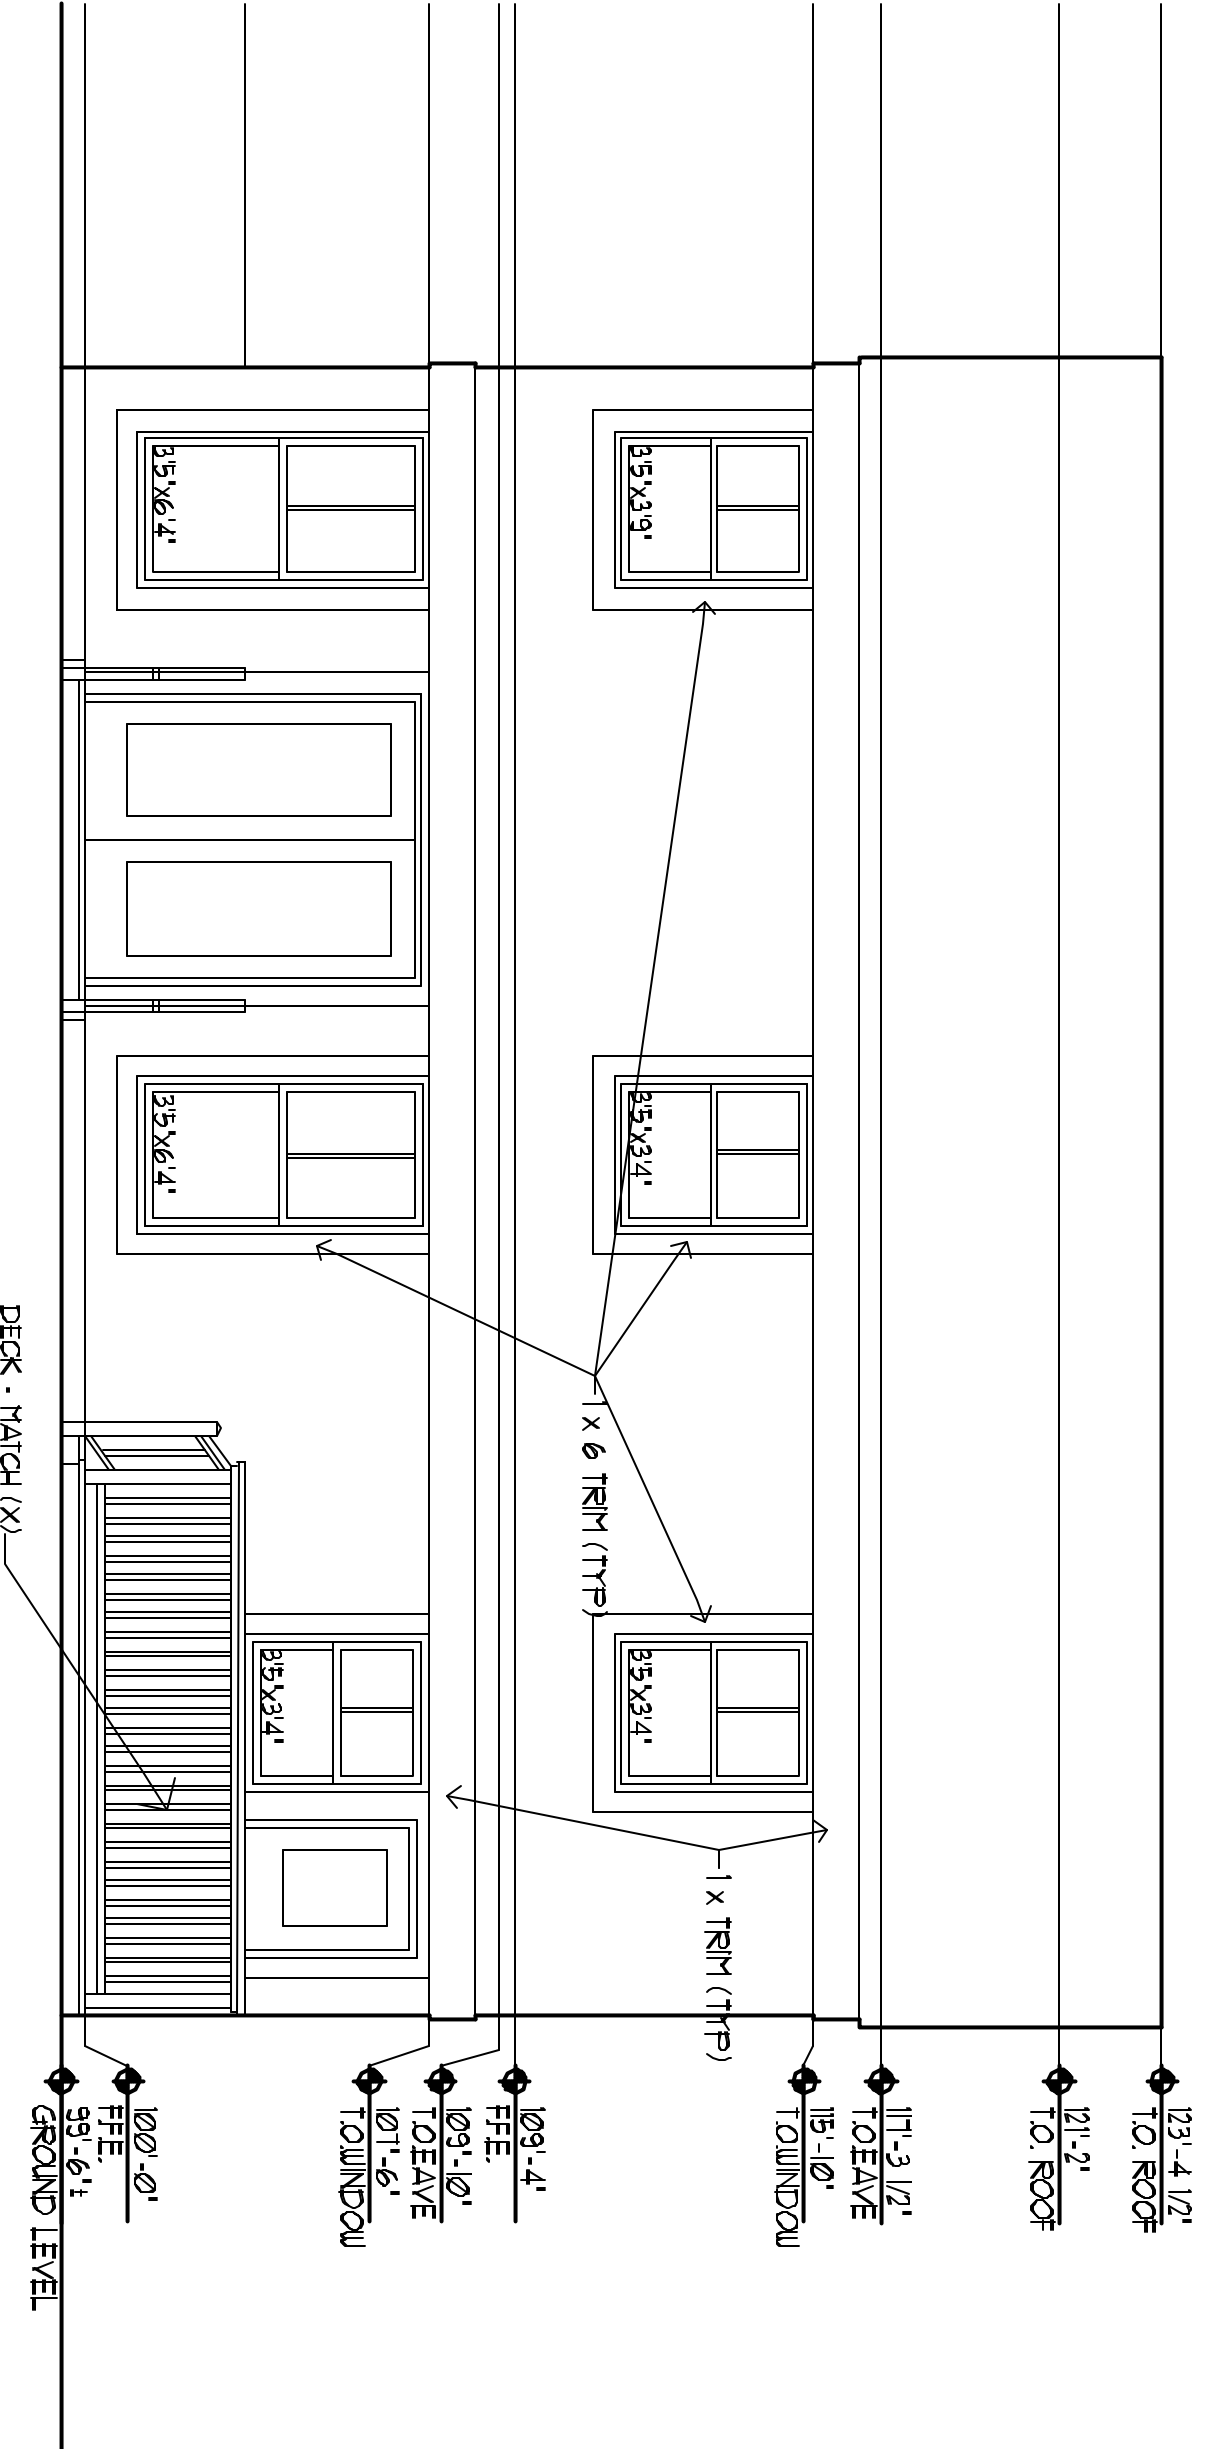

**SIDE ELEVATION**