


VOLK
21 LENNOX ST

$\frac{1}{4}'' = 1'$

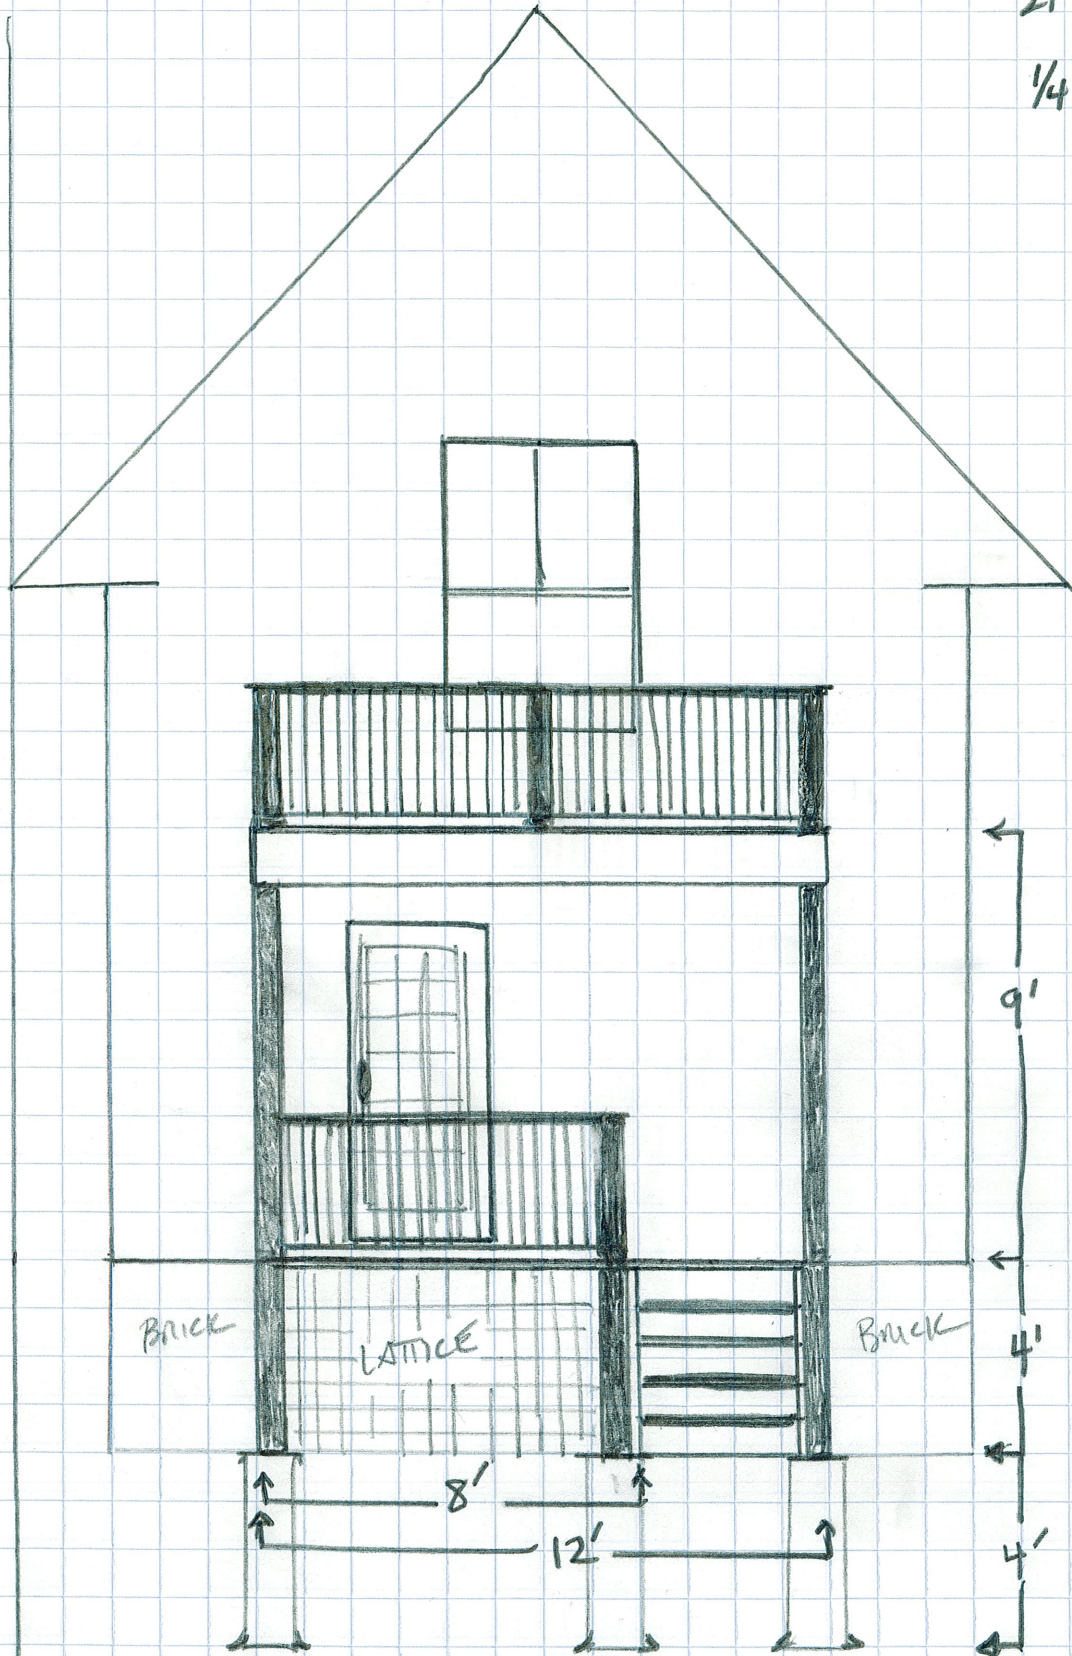

PROPOSED ELEVATION PLAN

NEW
5 STAIRS
42" WIDE
7 1/2" TALL
11 1/2" DEEP