




xi:\17-34_embankment_74_watson_street_portland\cad\17-34_watson_st_civil_3d_rev.dwg 7/19/2018

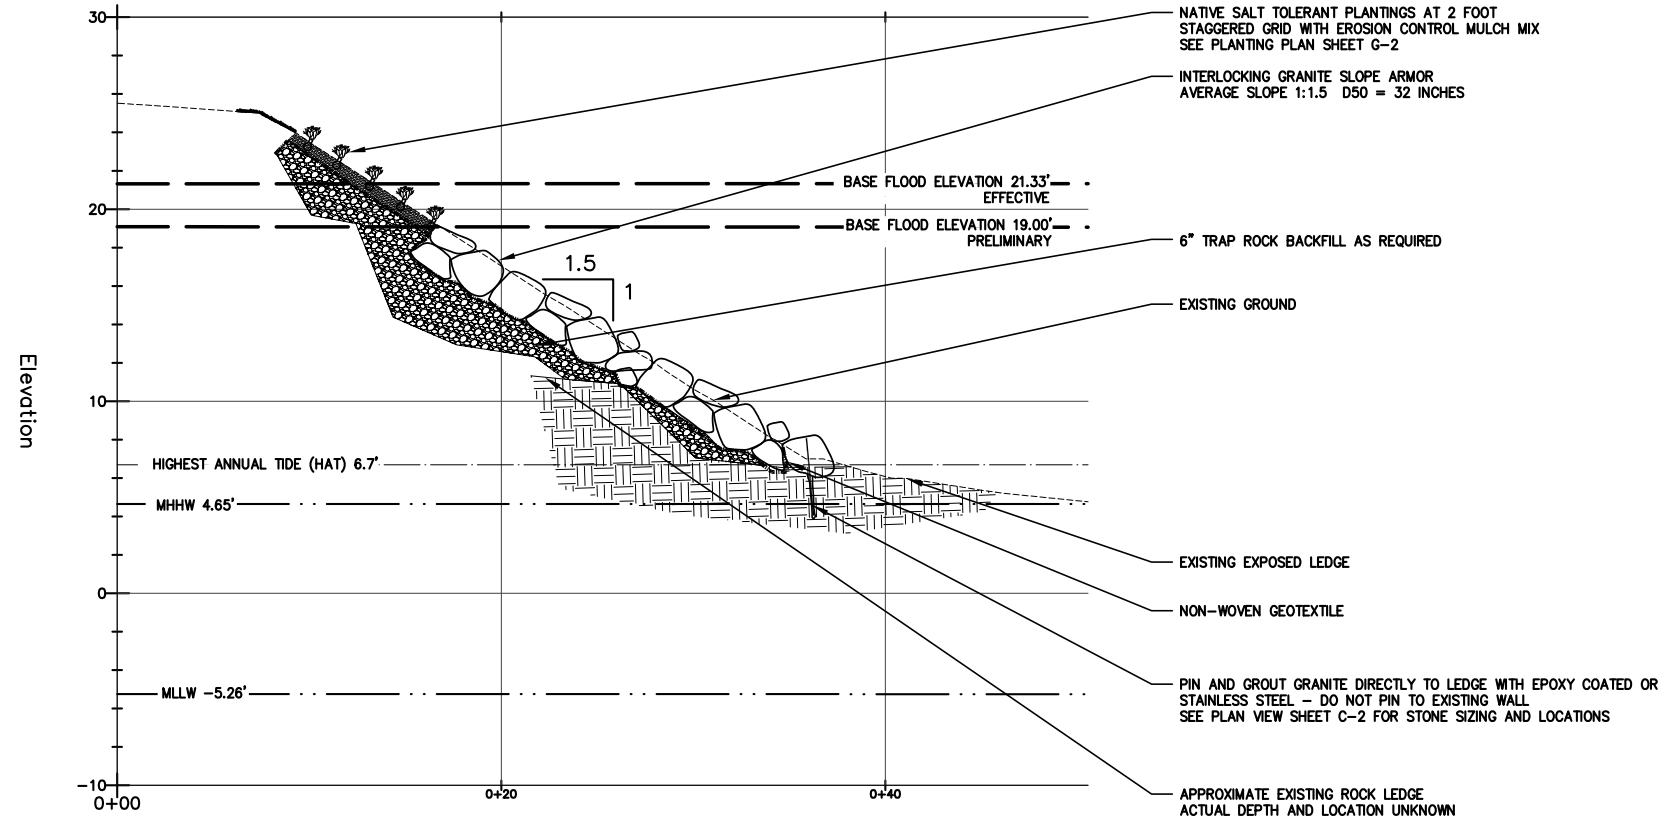

NORTHERN PROFILE
0 2.5 5 10 20

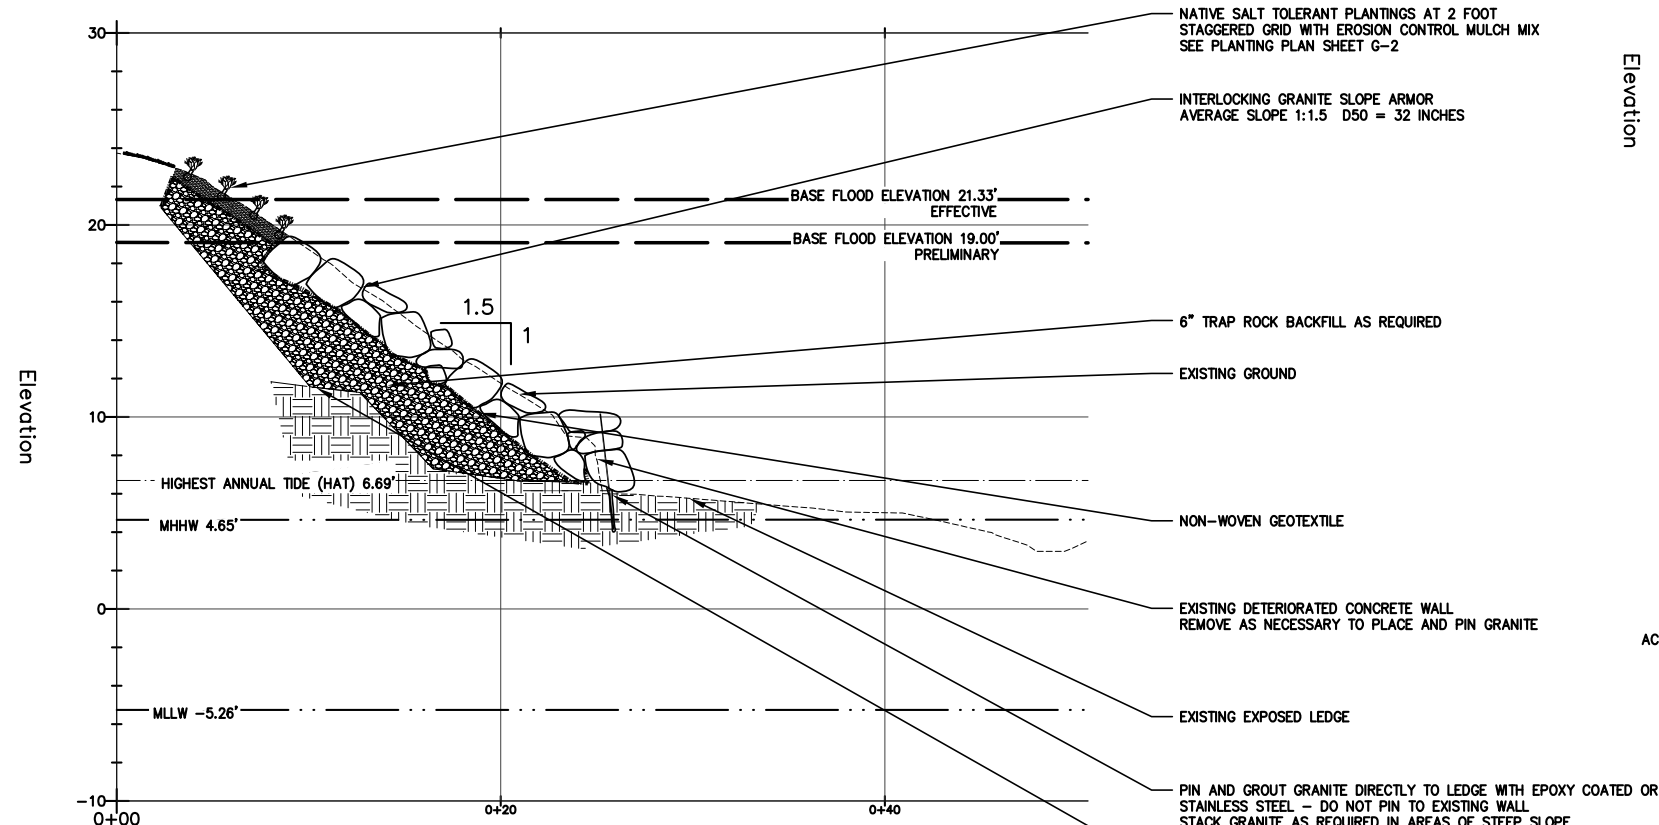

SOUTHERN PROFILE
0 2.5 5 10 20

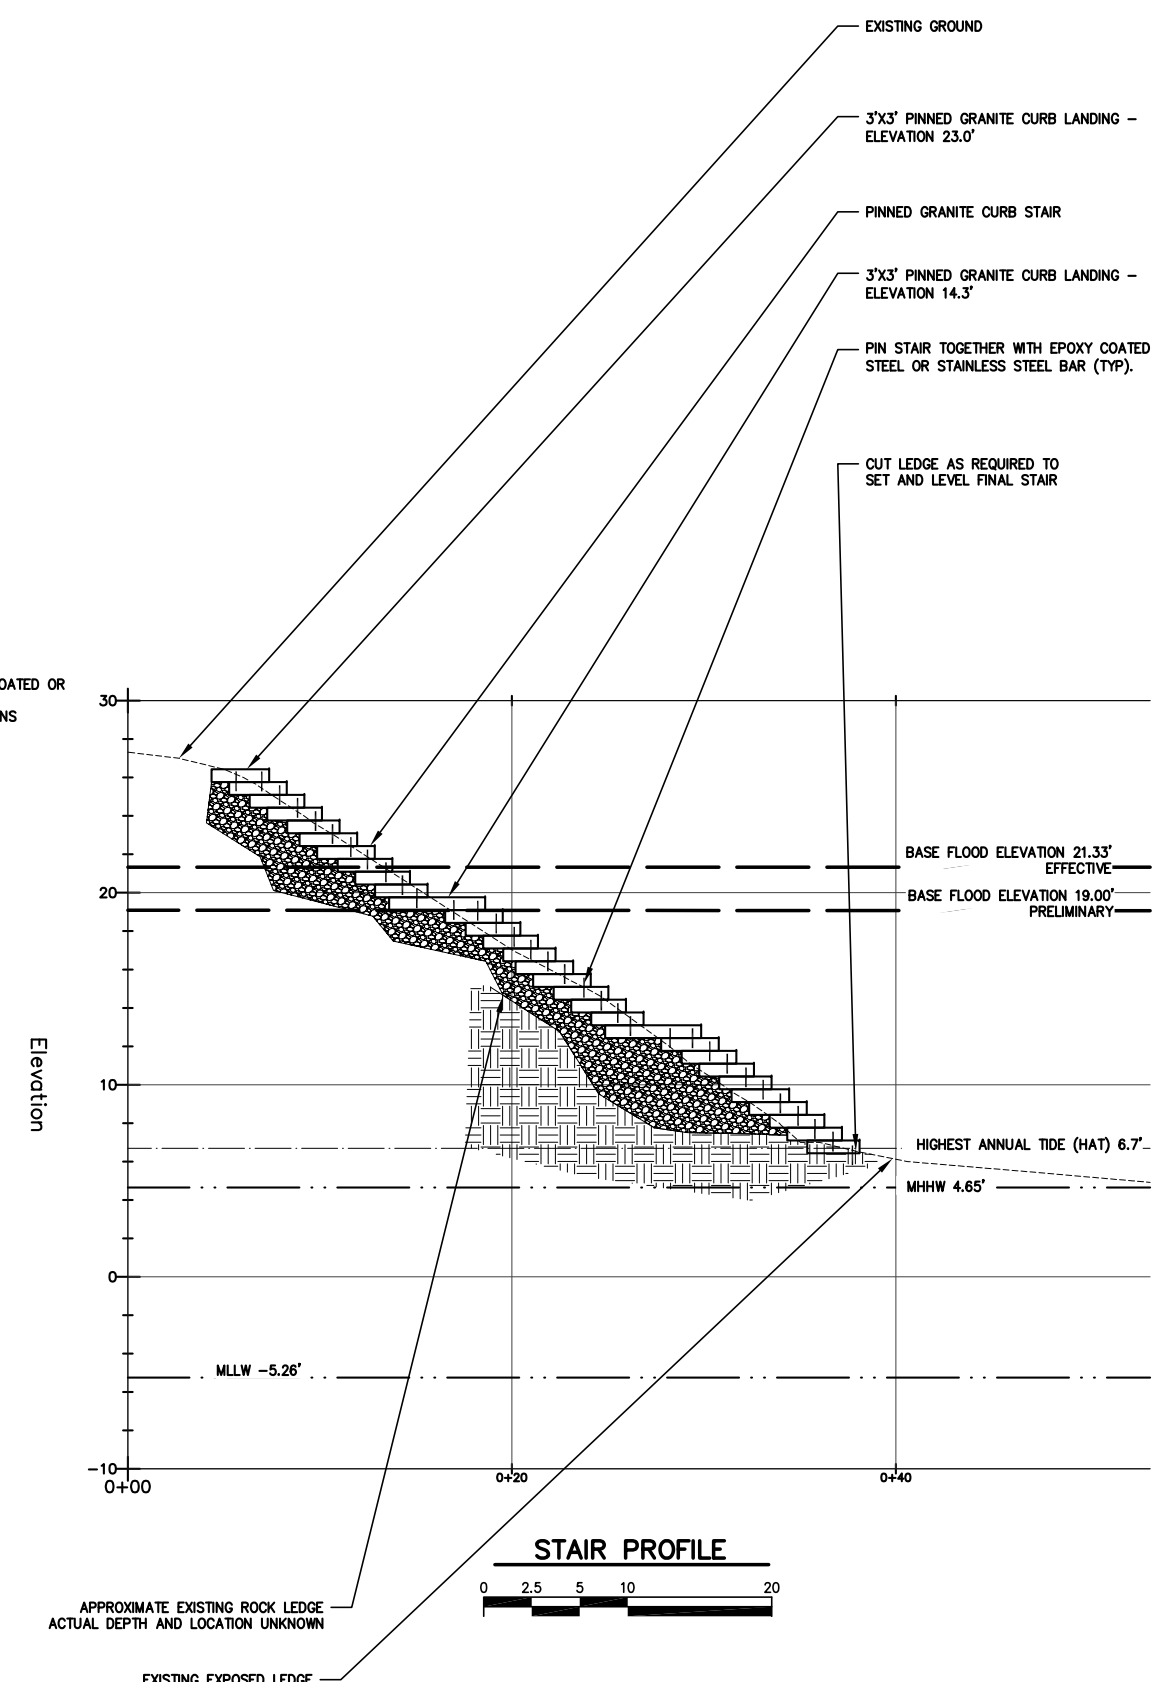

STAIR PROFILE
0 2.5 5 10 20

PRELIMINARY FOR REVIEW ONLY **NOT FOR CONSTRUCTION**

BAKER DESIGN CONSULTANTS
Civil, Marine, and Structural Engineering
7 Spruce Road • Freeport • Maine • 04032 • 207-866-5724 • info@bakerdcs.com

NO.	DATE	BY	INT.
A	07/17/18	BUB	INT.

DESIGNED BY: CBP
DRAWN BY: MJC
CHECKED BY: BUB
SCALE: AS SHOWN

STATE OF MAINE
BARNEY J. BAKER
No. 5737
LICENSED PROFESSIONAL ENGINEER

SLOPE PROFILES
PROJECT: MARY FRANCES FOURNET & TAMAS PEREDY
WATSON STREET EMBANKMENT
PORTLAND, ME

SHEET TITLE: SLOPE PROFILES
DATE: JULY 2018
CONTRACT NO.: 17-34
SHEET NO.: S-1
REV.: A