



4 CABINET DETAIL 1
3/4" = 1'-0"


5 CABINET DETAIL 2
3/4" = 1'-0"

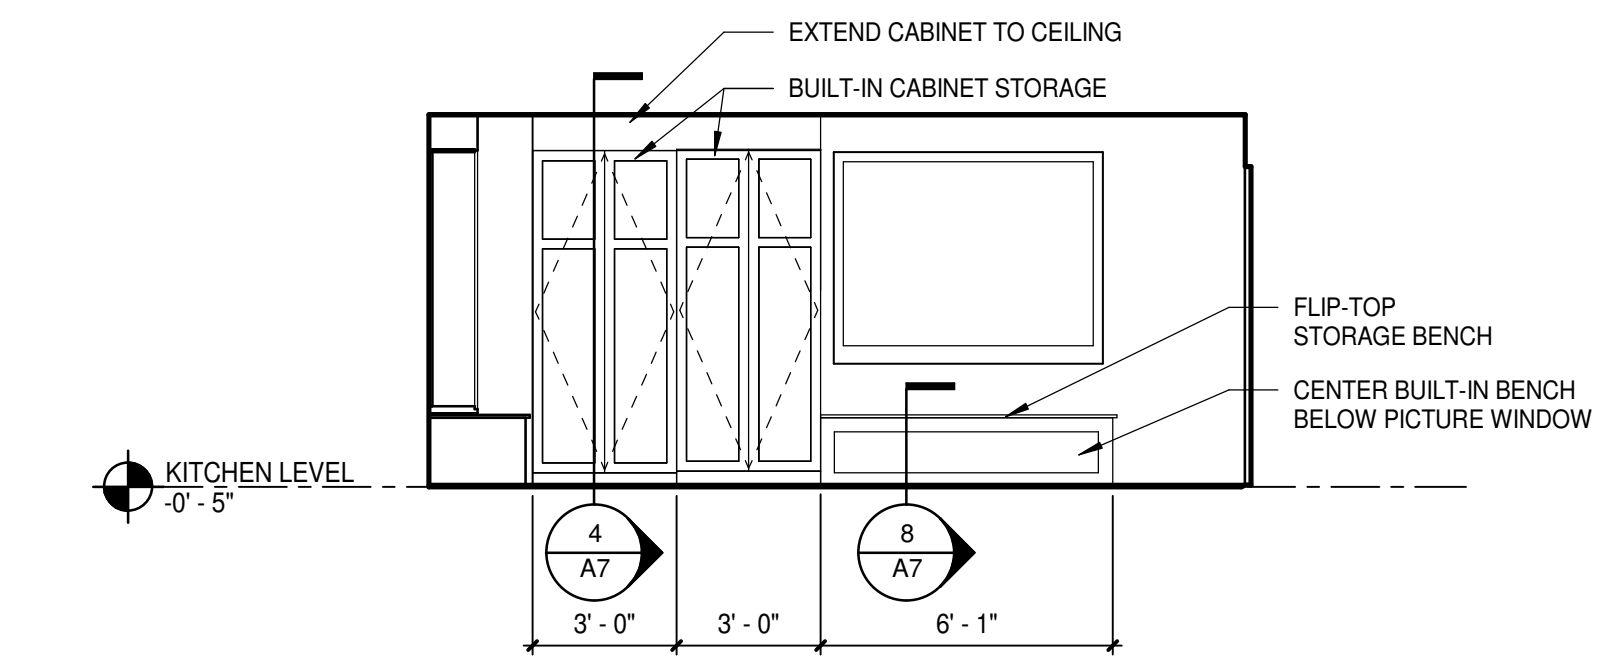


6 MUDROOM ELEVATION - NORTH
1/4" = 1'-0"

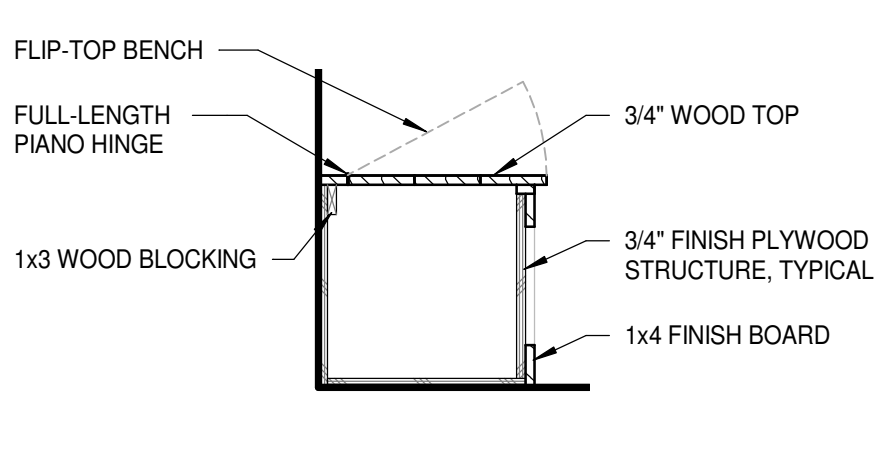


8 BUILT-IN BENCH DETAIL
3/4" = 1'-0"

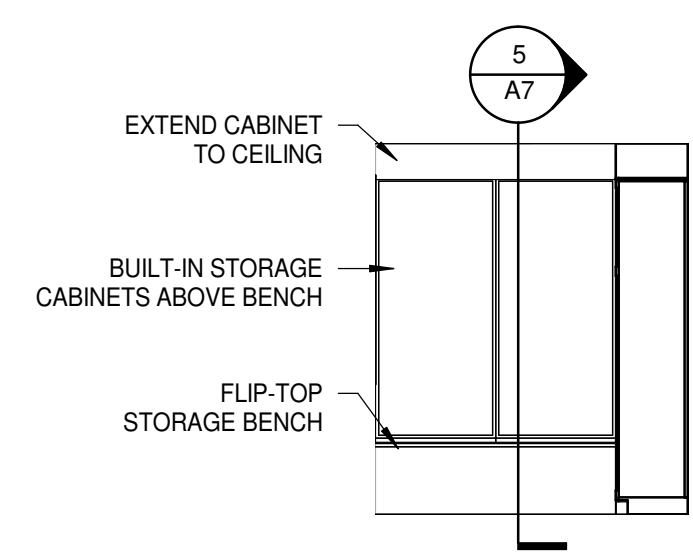


7 MUDROOM ELEVATION - WEST
1/4" = 1'-0"

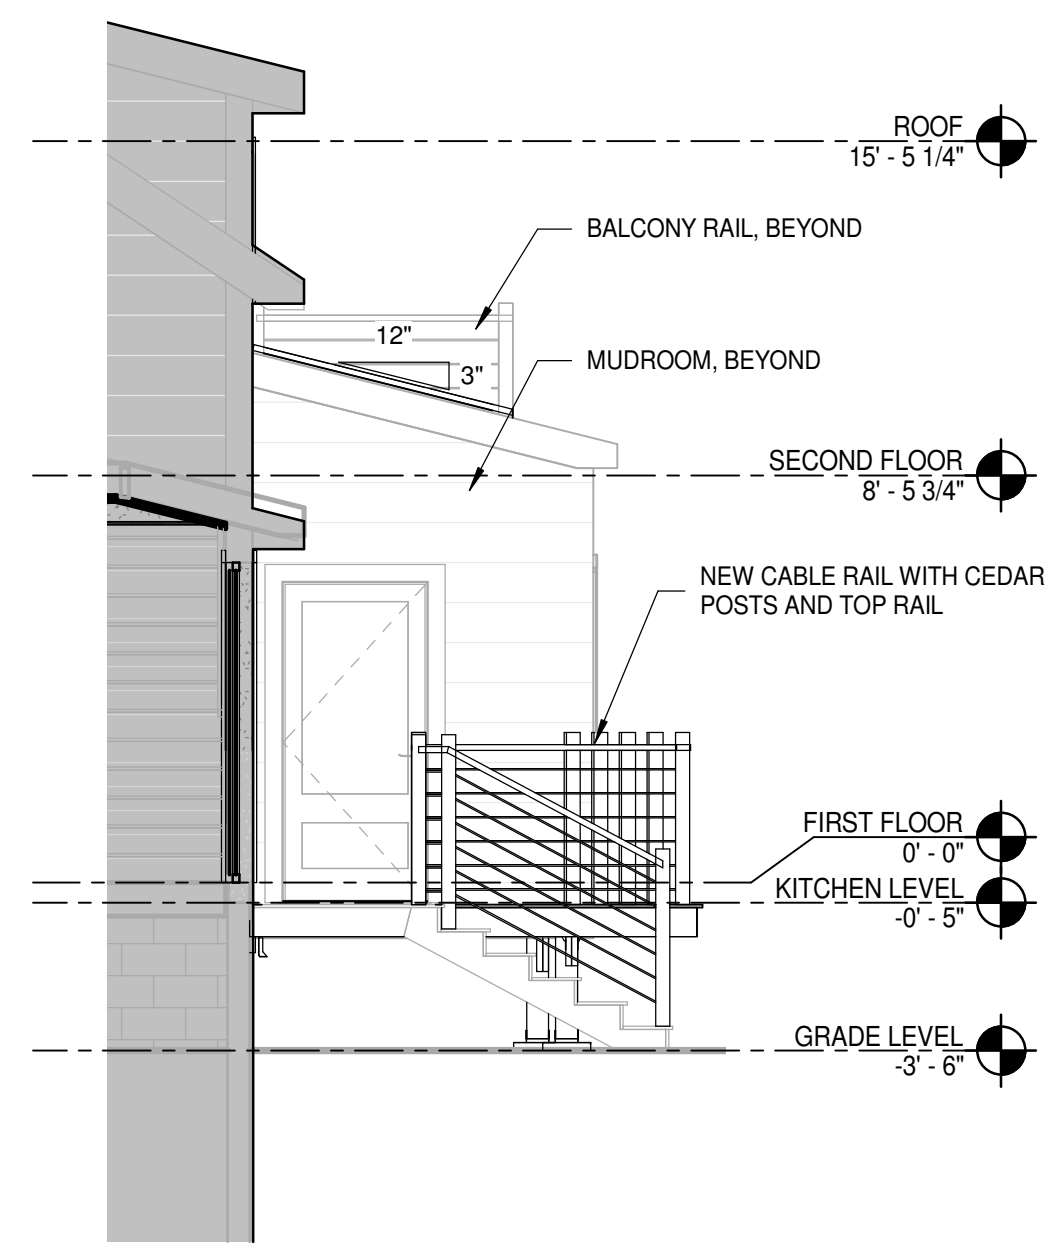

1 SECTION thru DECK STAIR
1/4" = 1'-0"

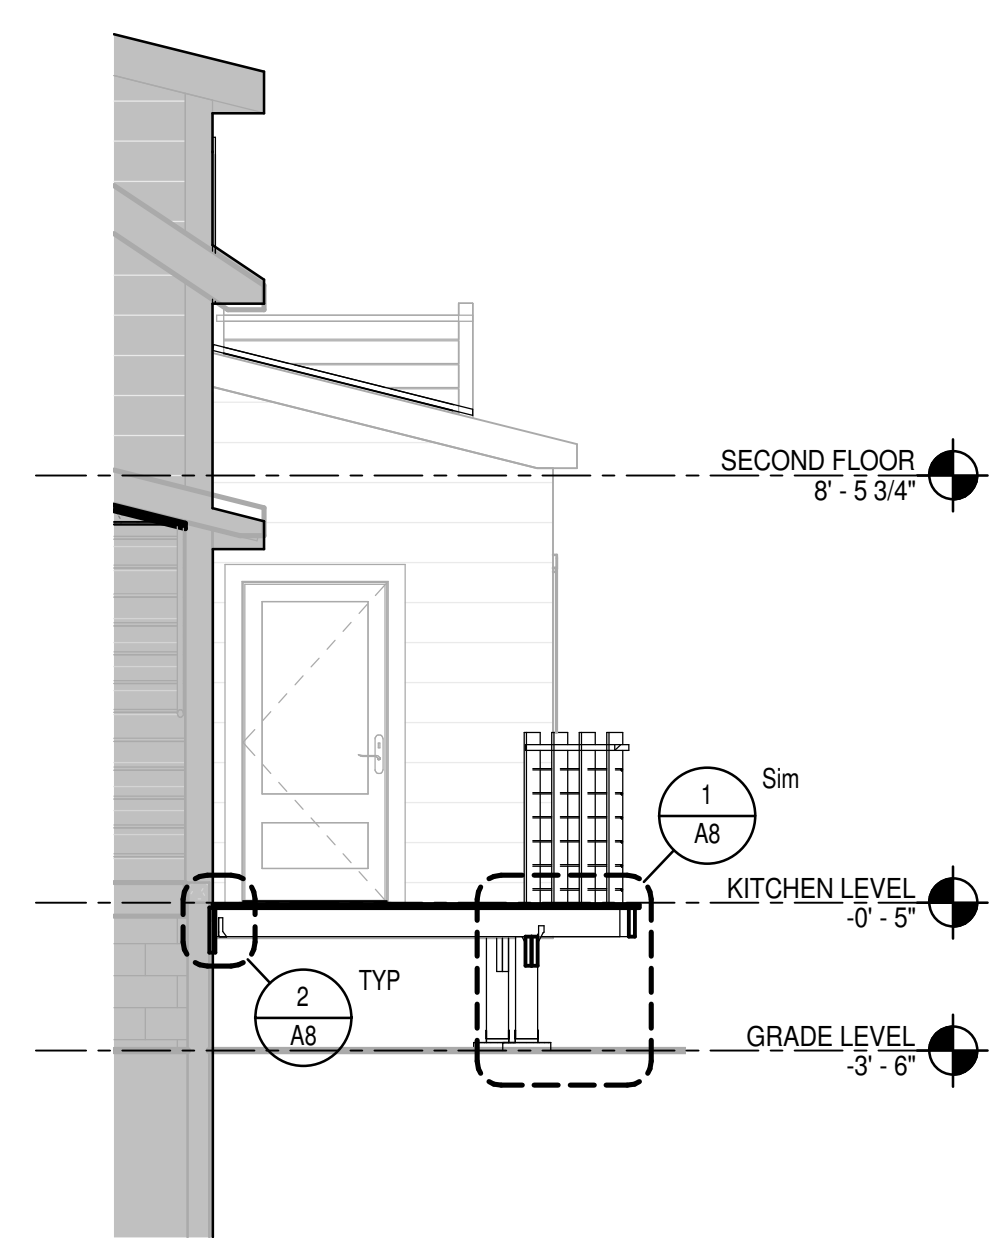

2 SECTION thru DECK
1/4" = 1'-0"

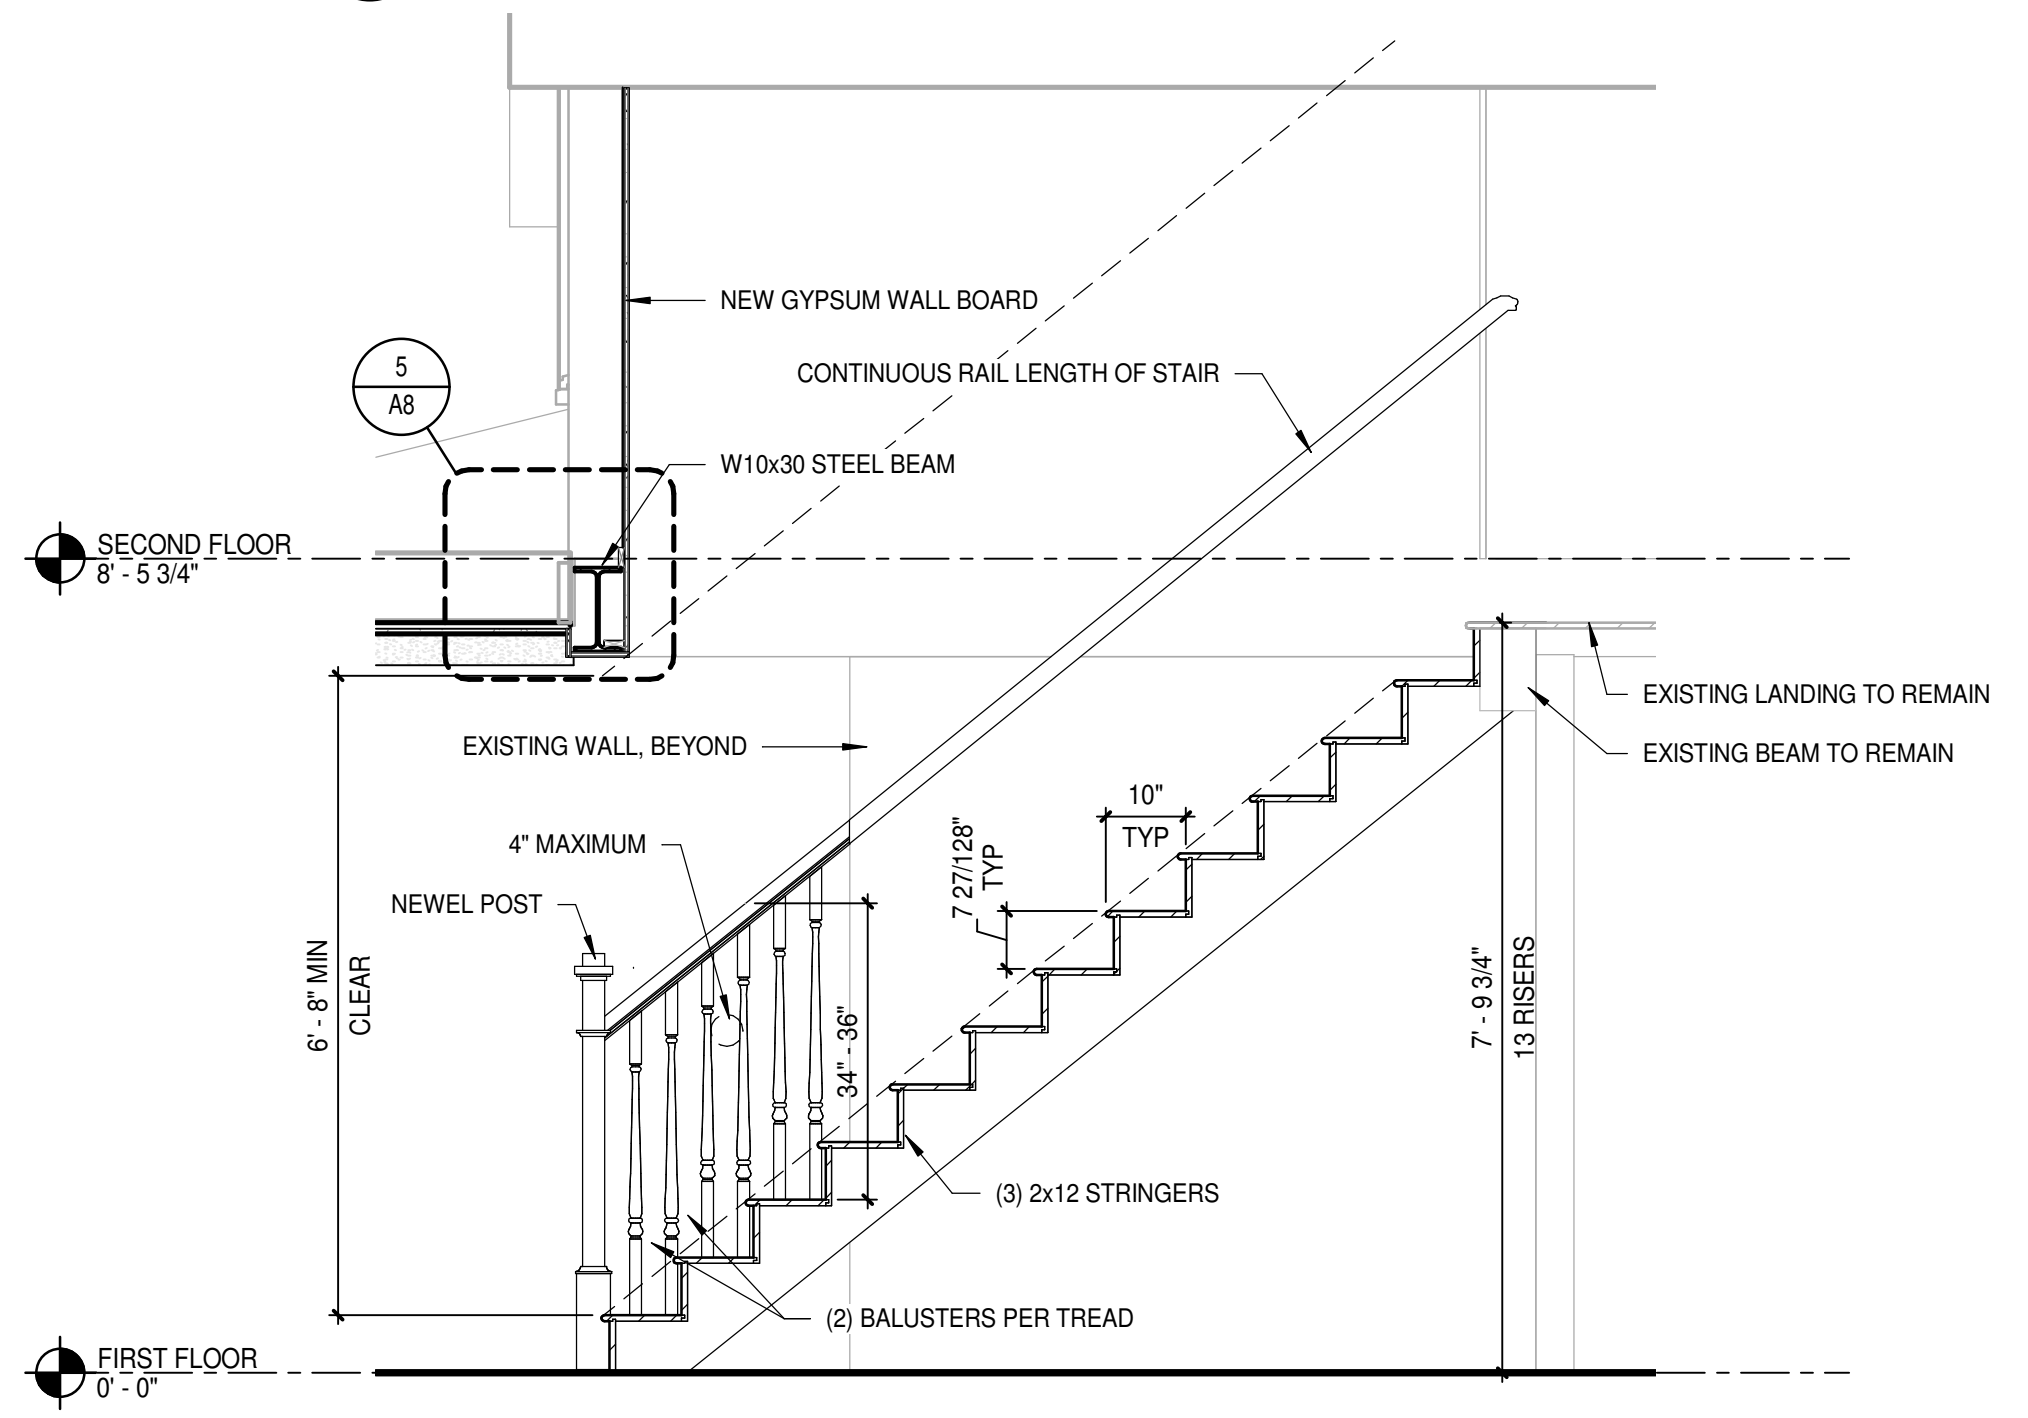

3 SECTION thru STAIR
1/2" = 1'-0"



**NOONE RESIDENCE
MUDROOM ADDITION**

6 KENDALL STREET, PORTLAND, MAINE 04103

DISCLAIMER:
DRAWINGS WERE BASED ON CONTRACTORS SKETCHES AND PREPARED BY A DRAFTSPERSON AND NOT BY A LICENSED ARCHITECTURAL PROFESSIONAL. STRUCTURAL ELEMENTS PROVIDED AND REVIEWED BY STAMPING STRUCTURAL ENGINEER.

No.	Description	Date
0	ISSUED FOR PERMIT	01.31.18

SECTIONS, INTERIOR ELEVATIONS & DETAILS	
Project number	17010
Date	01.31.2018
Scale	As indicated

A7