




5 **DETAIL at NEW GIRDER at STAIR**
1 1/2" = 1'-0"

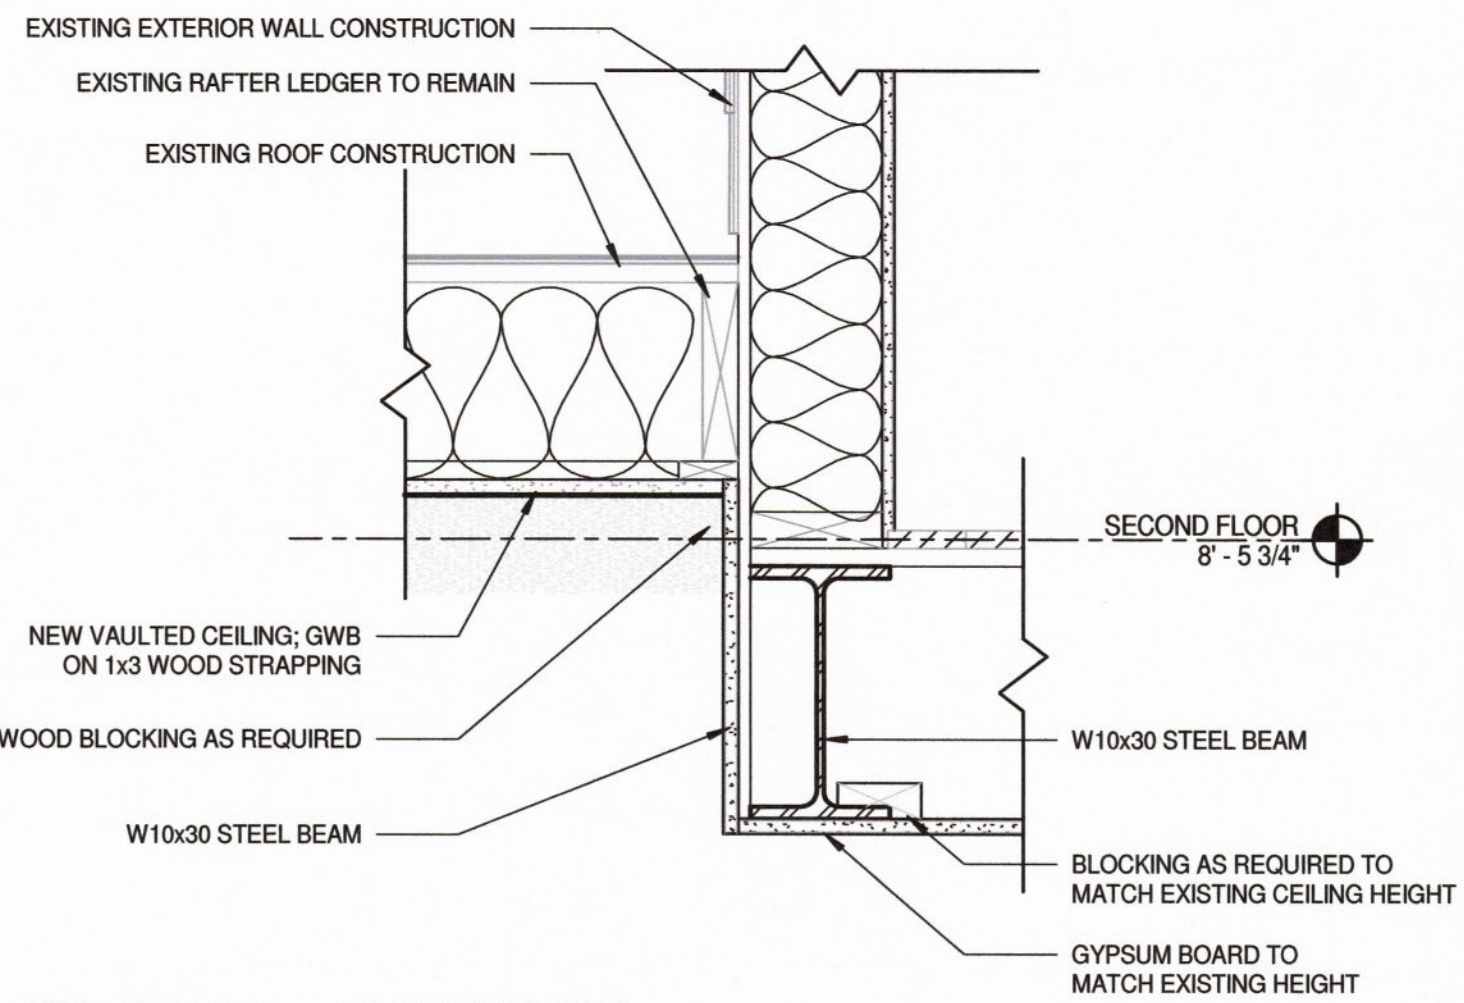


6 **DETAIL at NEW GIRDER**
1 1/2" = 1'-0"

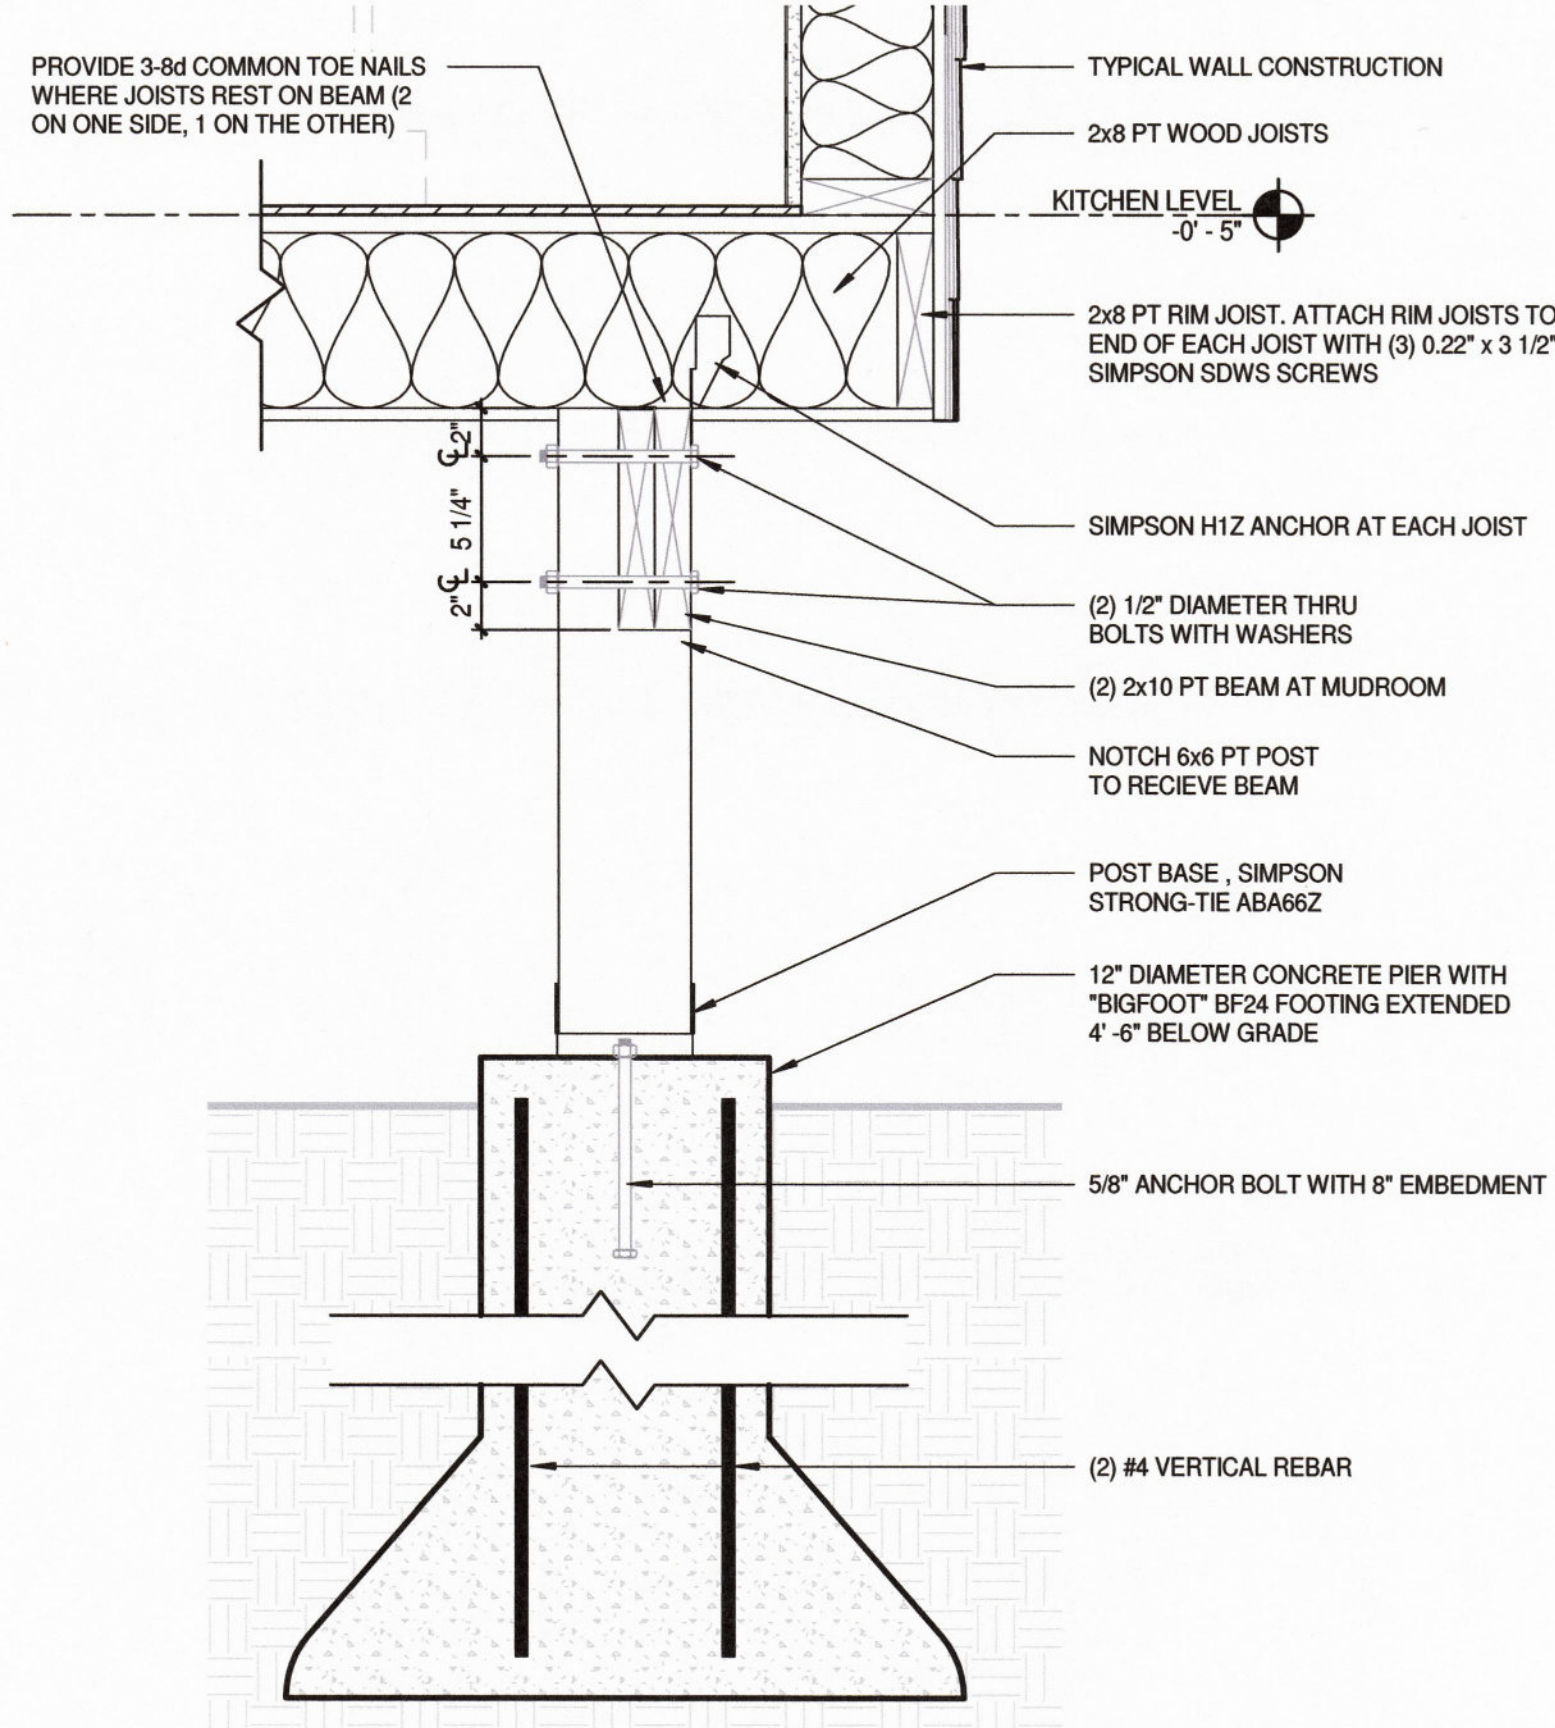


3 **TYPICAL COLUMN DETAIL at MUDROOM**
1 1/2" = 1'-0"

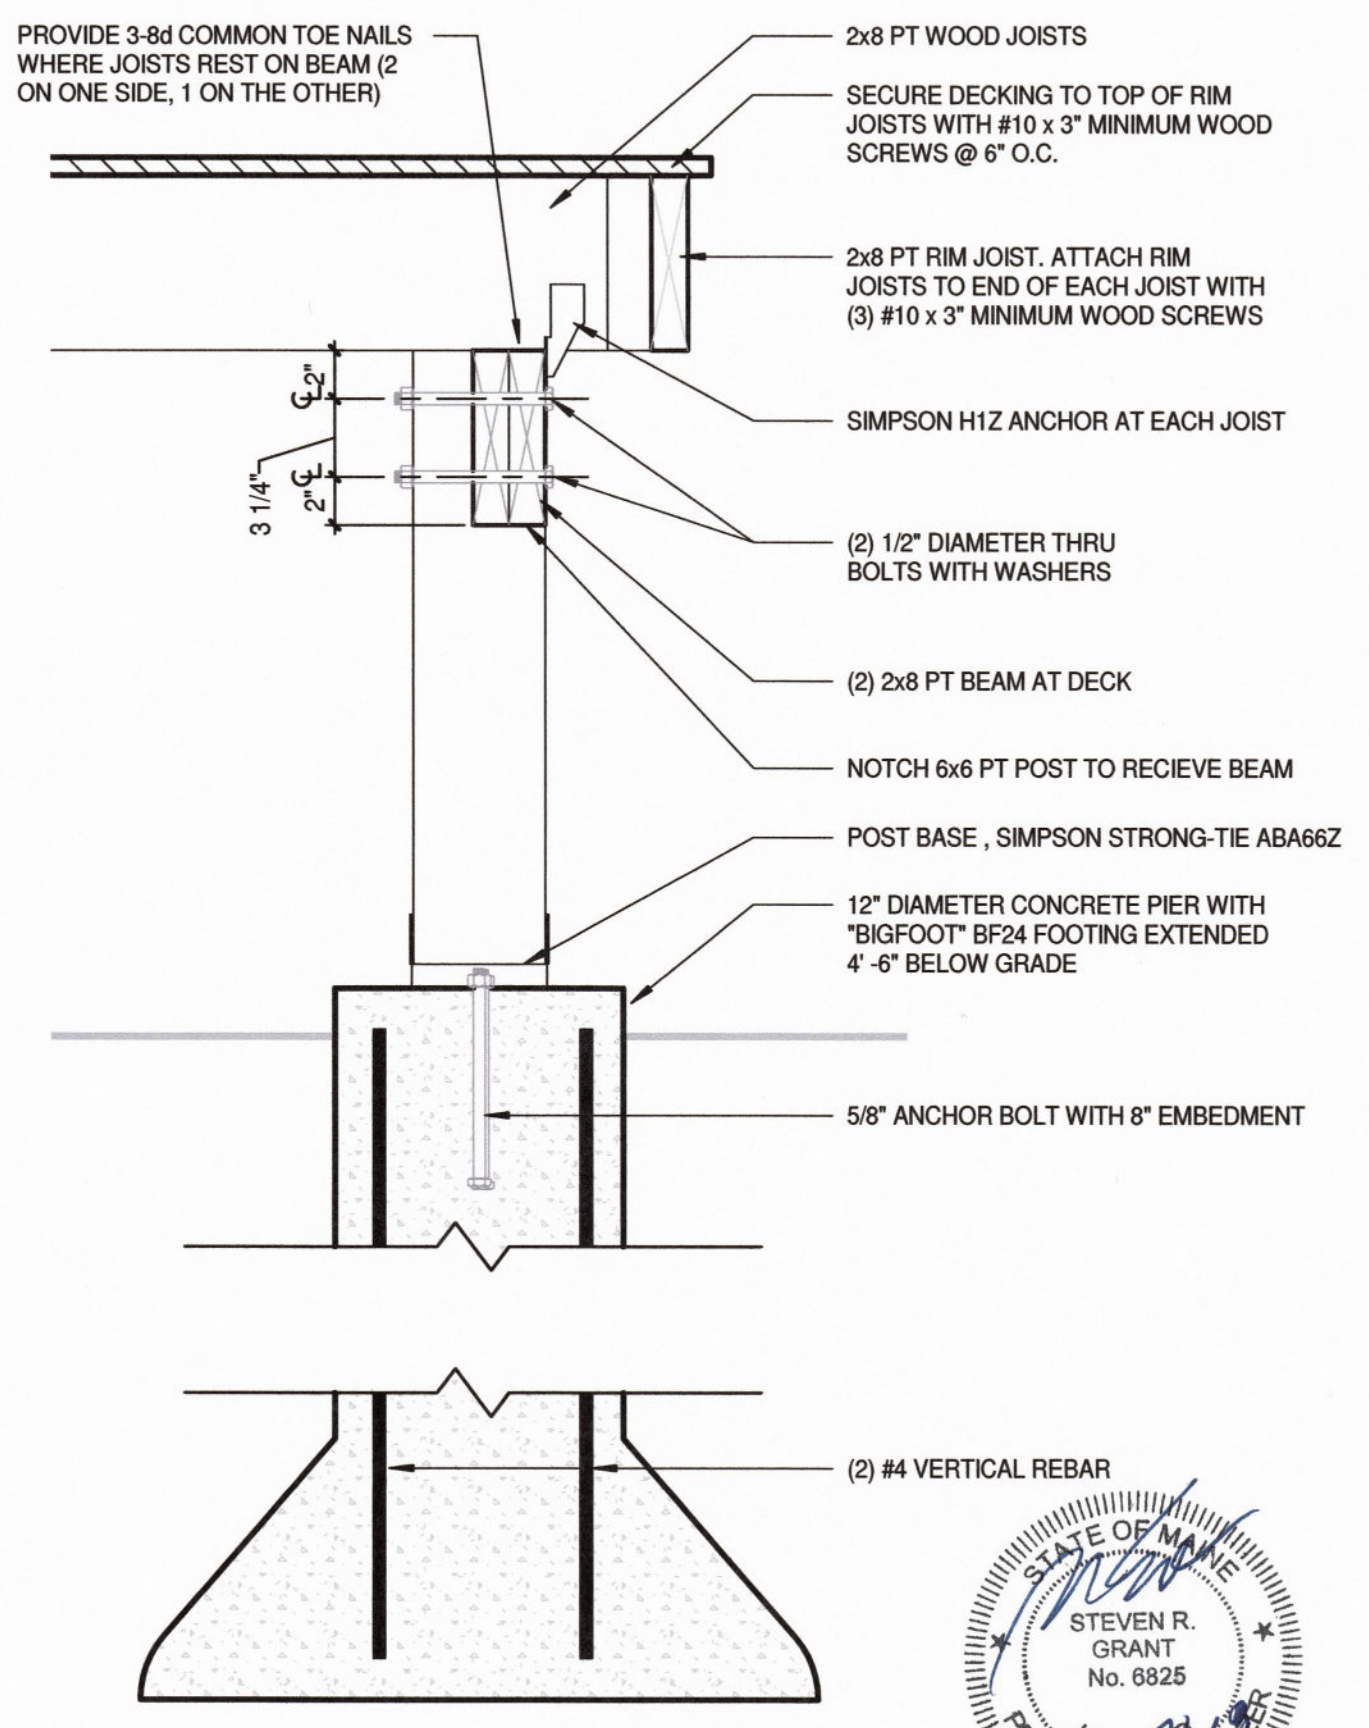


1 **TYPICAL COLUMN DETAIL**
1 1/2" = 1'-0"

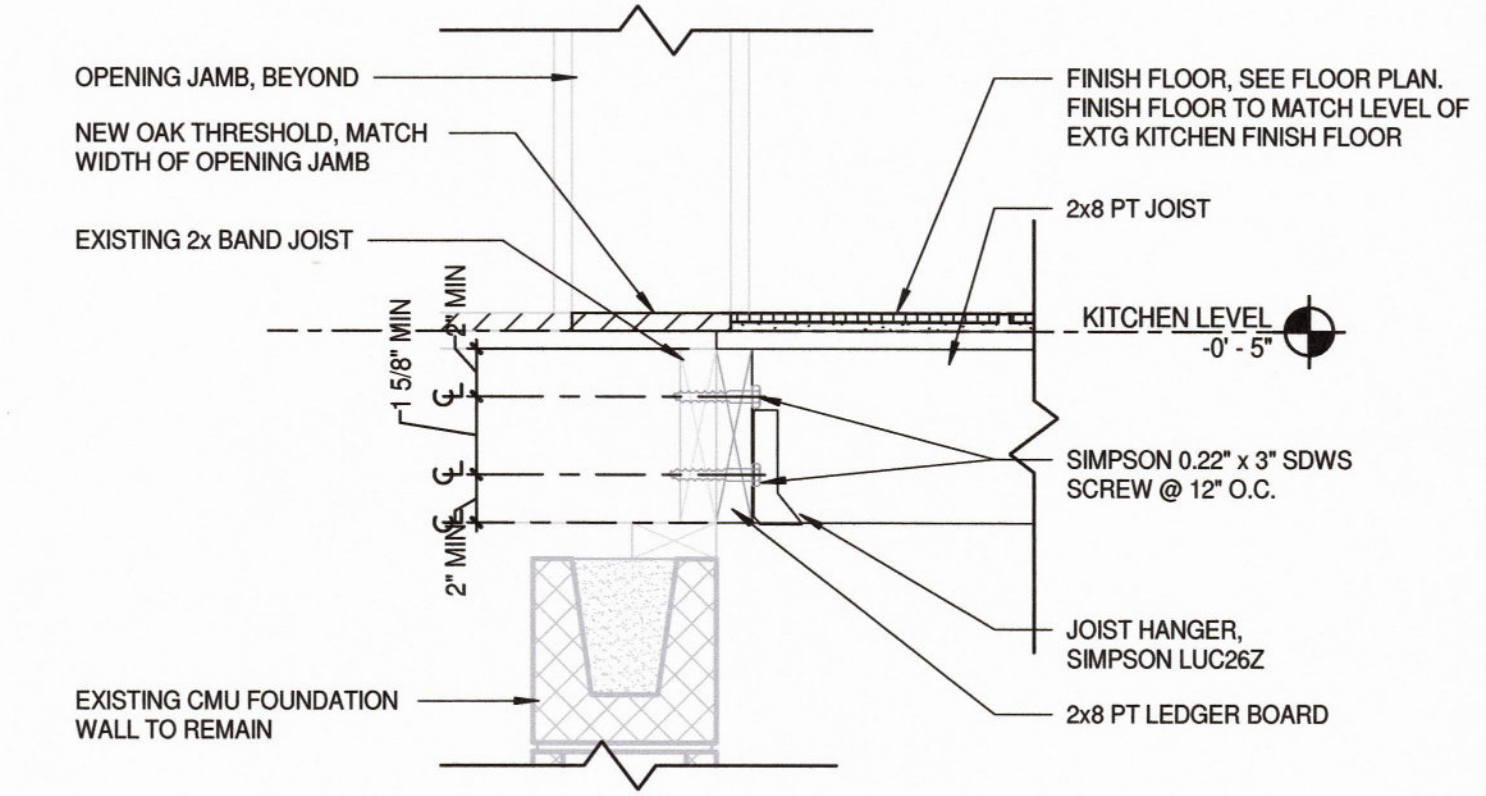

7 **TYPICAL LEDGER DETAIL at EXISTING KITCHEN**
1 1/2" = 1'-0"

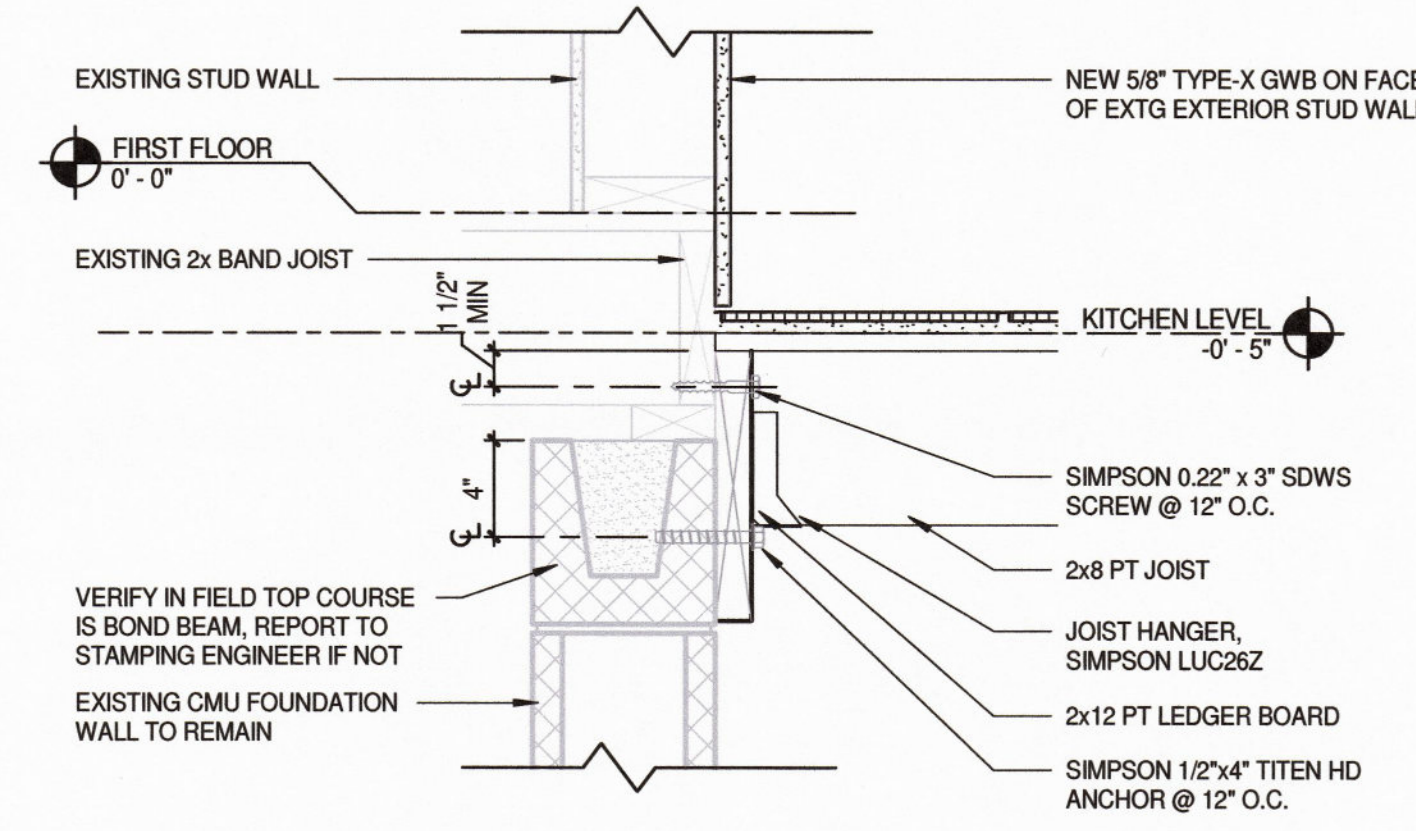

4 **TYPICAL LEDGER DETAIL at CMU FOUNDATION**
1 1/2" = 1'-0"

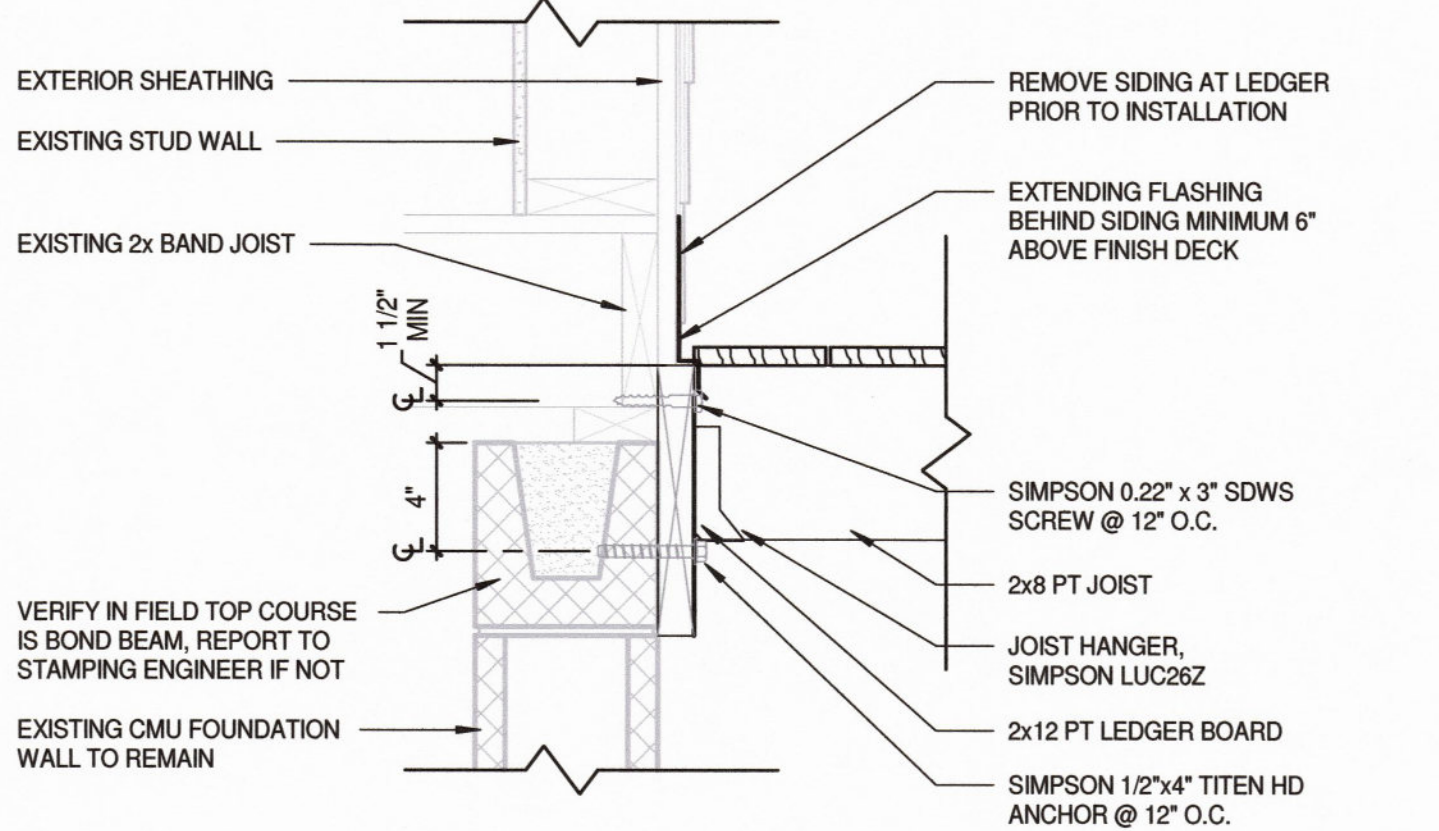

2 **TYPICAL DECK LEDGER DETAIL**
1 1/2" = 1'-0"



NOONE RESIDENCE
MUDROOM ADDITION

6 KENDALL STREET, PORTLAND, MAINE 04103

DISCLAIMER:
DRAWINGS WERE BASED ON CONTRACTORS SKETCHES AND PREPARED BY A DRAFTSPERSON AND NOT BY A LICENSED ARCHITECTURAL PROFESSIONAL. STRUCTURAL ELEMENTS PROVIDED AND REVIEWED BY STAMPING STRUCTURAL ENGINEER.

No.	Description	Date
0	ISSUED FOR PERMIT	01.31.18

DETAIL SHEET	
Project number	17010
Date	01.31.2018
Scale	1 1/2" = 1'-0"

A8