



3 WOOD POST BASE
1 1/2" = 1'-0"

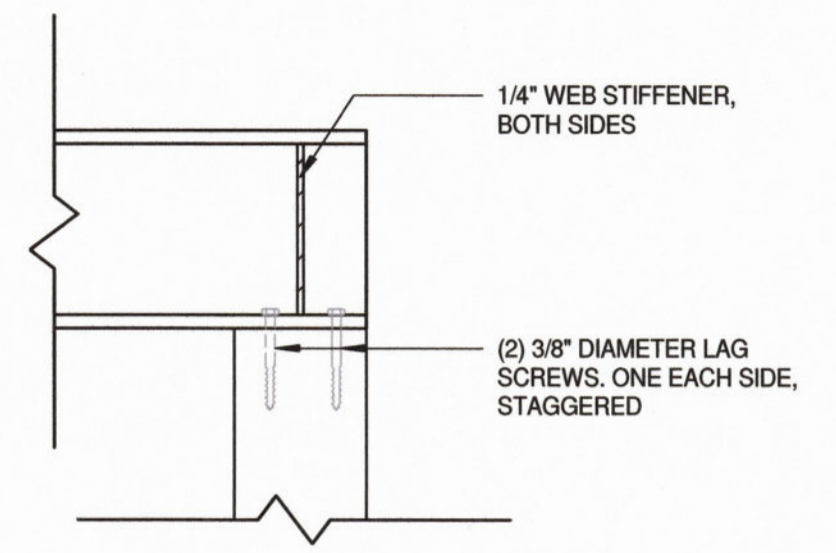

2 STEEL BEAM-TO-WOOD POST
1 1/2" = 1'-0"

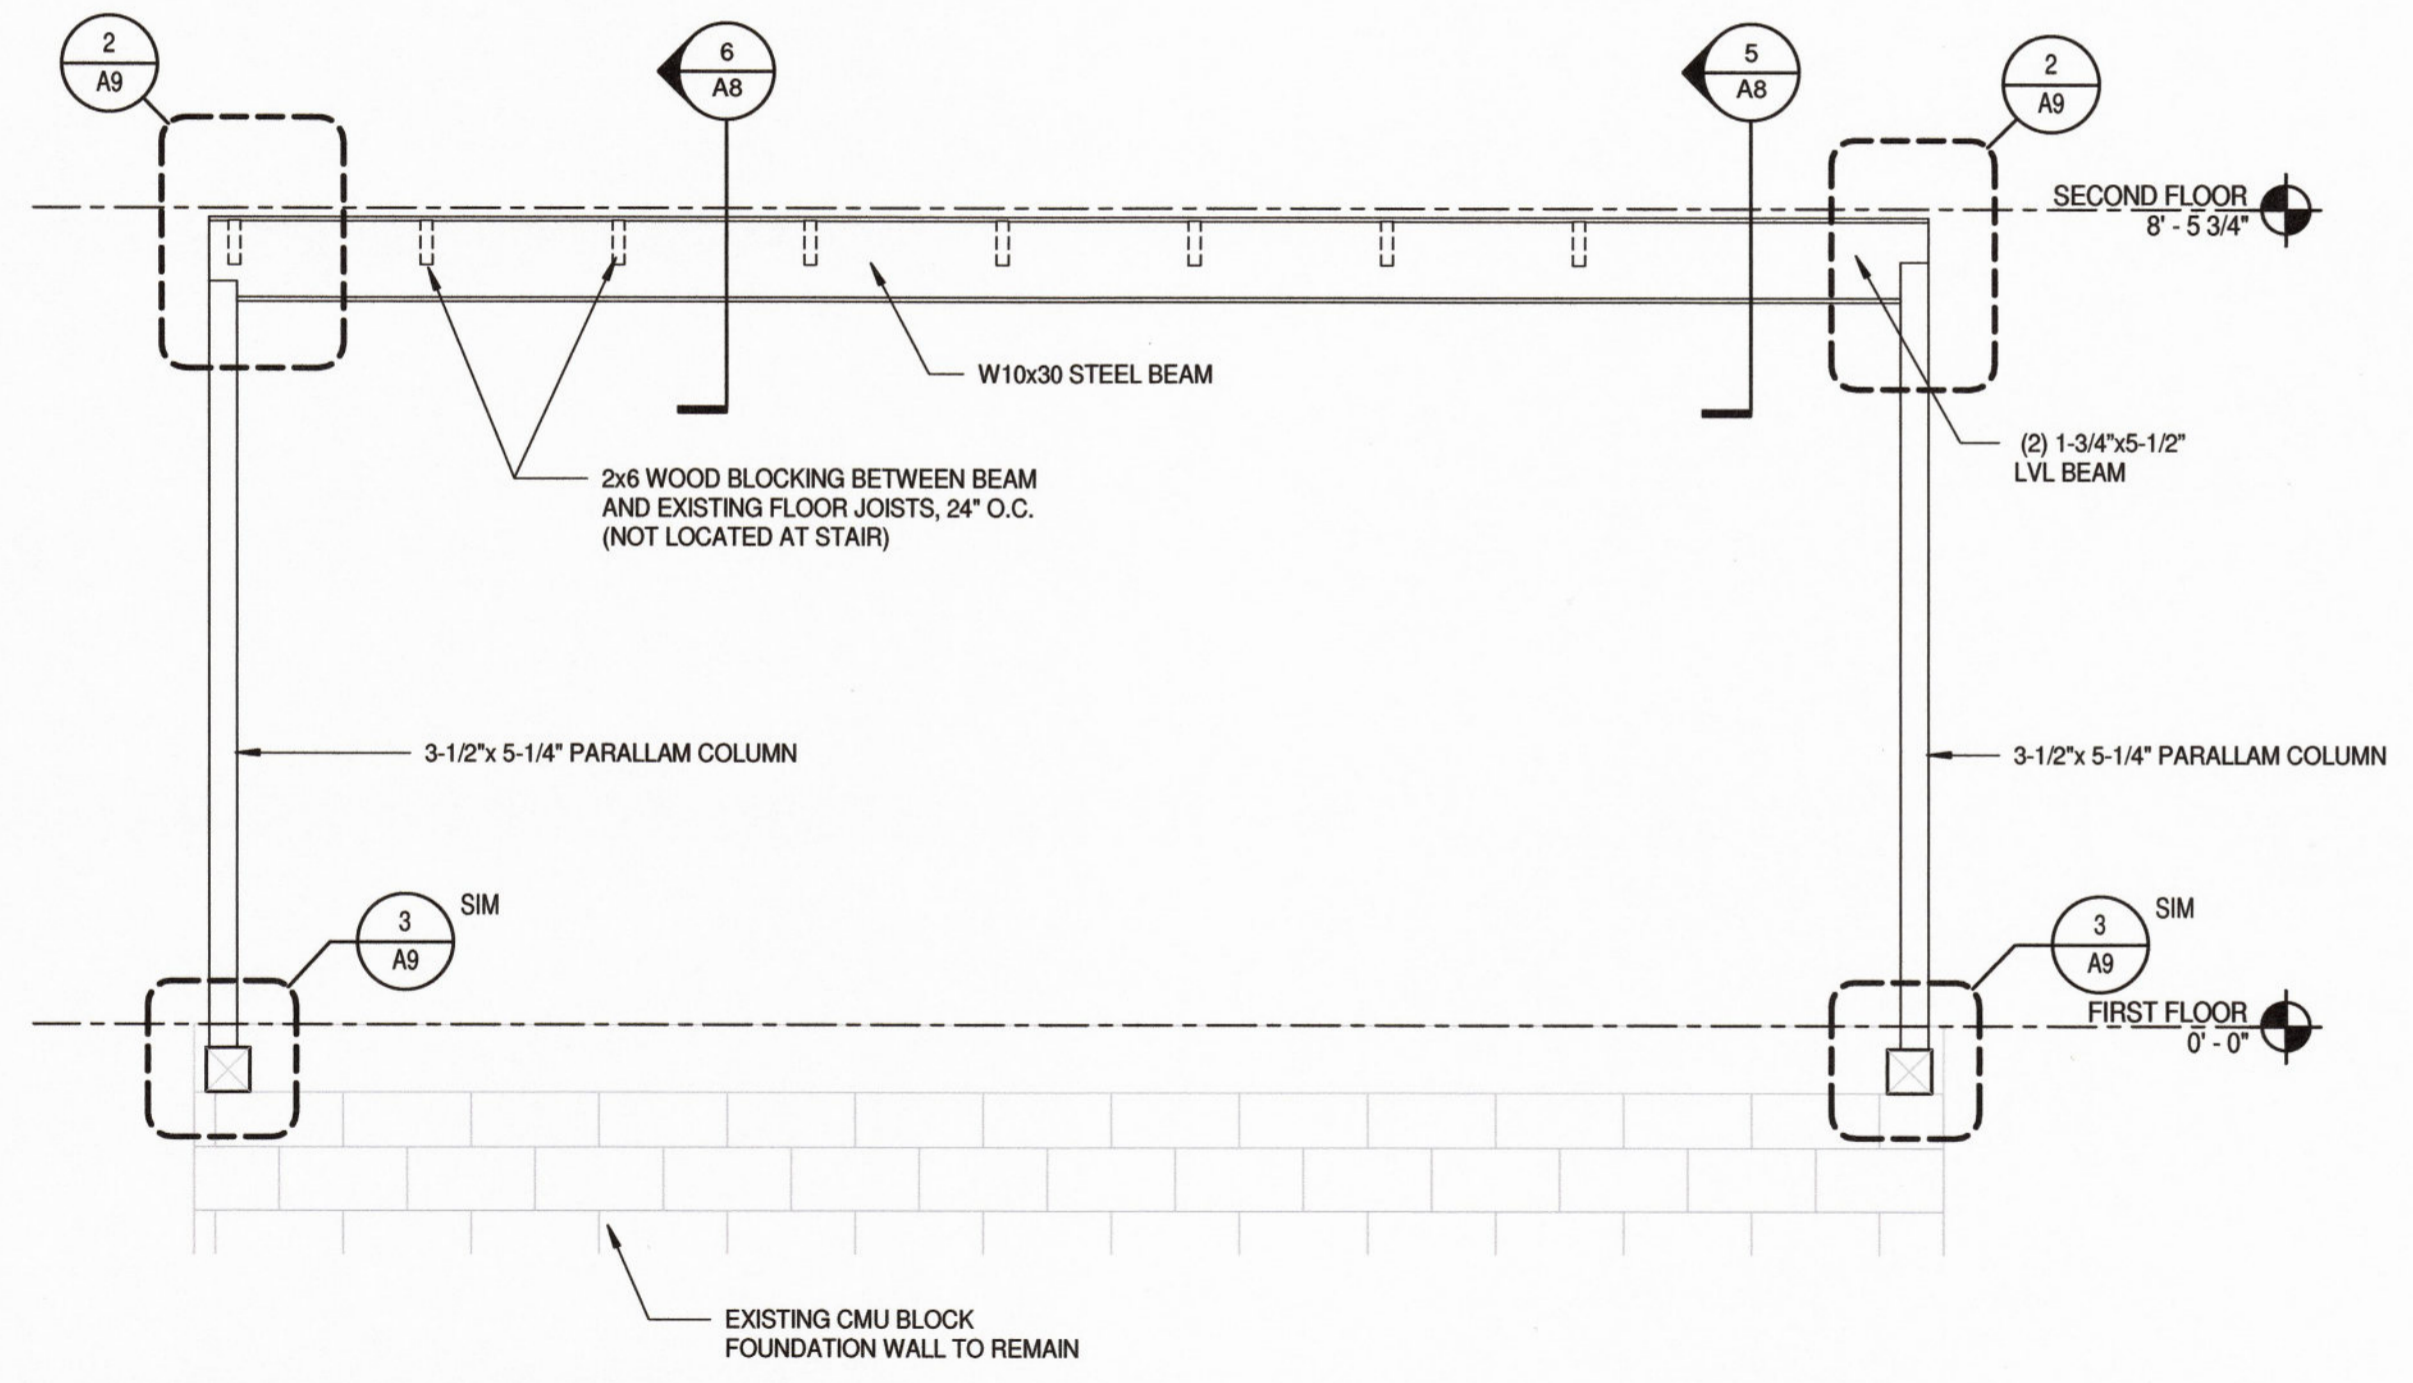

1 FRAMING ELEVATION
1/2" = 1'-0"



**NOONE RESIDENCE
MUDROOM ADDITION**

6 KENDALL STREET, PORTLAND, MAINE 04103

DISCLAIMER:
DRAWINGS WERE BASED ON CONTRACTORS SKETCHES AND PREPARED BY A DRAFTSPERSON AND NOT BY A LICENSED ARCHITECTURAL PROFESSIONAL. STRUCTURAL ELEMENTS PROVIDED AND REVIEWED BY STAMPING STRUCTURAL ENGINEER.

No.	Description	Date
0	ISSUED FOR PERMIT	01.31.18

FRAMING DETAILS	
Project number	17010
Date	01.31.2018
Scale	As indicated
A9	