






Address: 120 Veranda Street, Portland ME 04103

Project: Adding a bathroom inside the existing structure on the first floor and relocating the entrance to the basement.

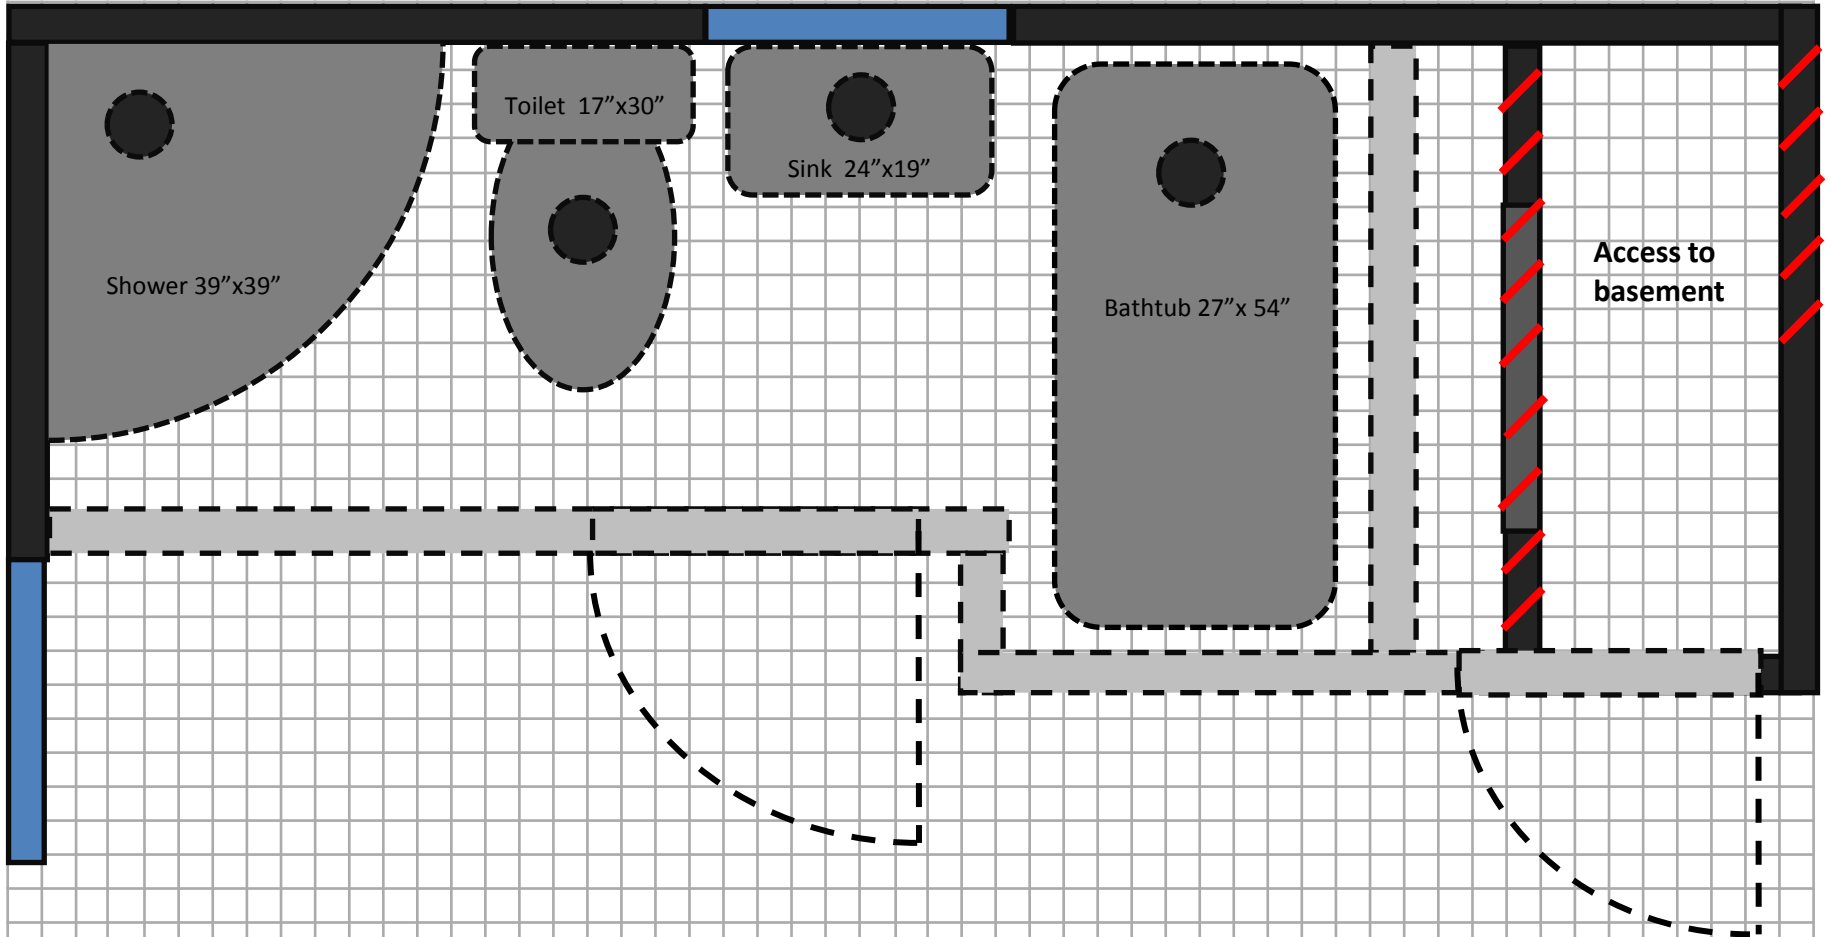

	New construction Walls are built 2 by 4s 16 inch on center		Existing windows
	Existing structure		Means will be removed

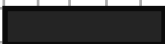