


Address: 120 Veranda Street, Portland ME 04103

Project: Adding a bathroom inside the existing structure on the first floor and relocating the entrance to the basement.

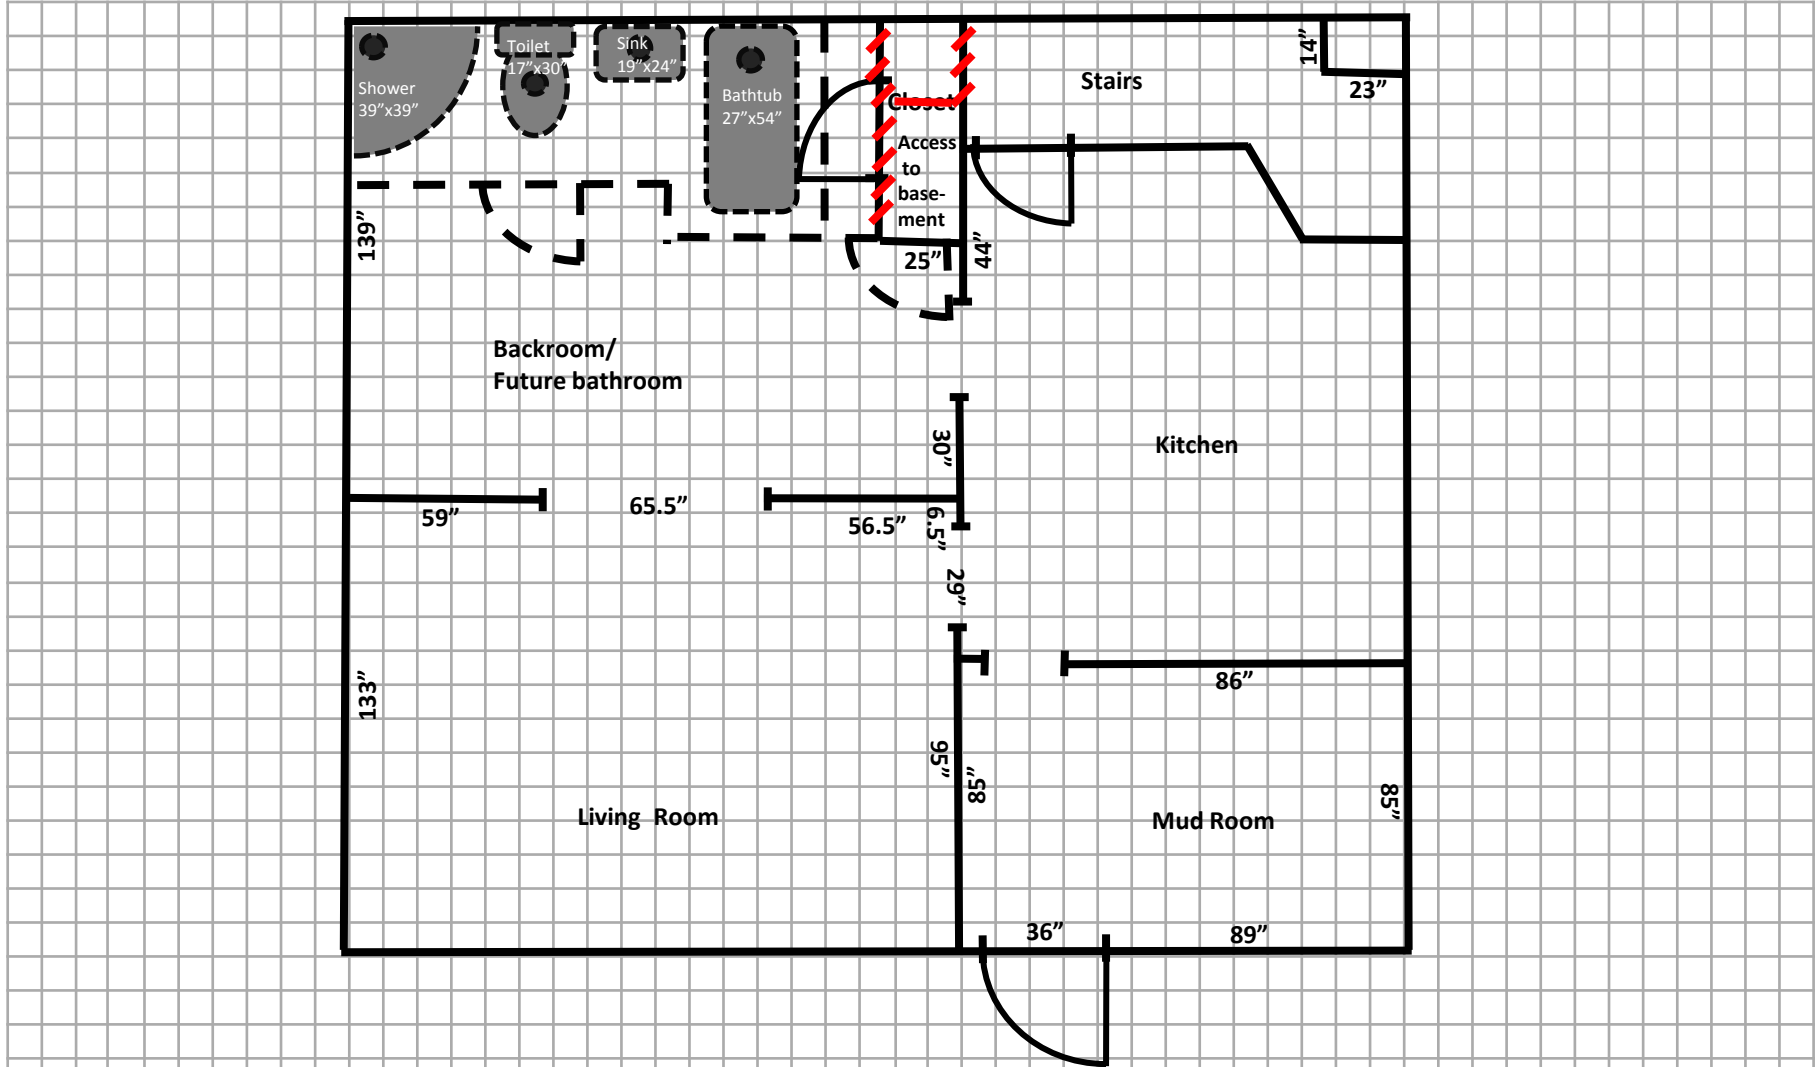

- New construction
- Existing structure
- Means will be removed

New walls will be built  
with 2 by 4s  
16 in on the center

