

432-C-1



162 Veranda St.

Martial Arts Bld.

Choi Institute

**Att. 5  
SITE PLAN**

**08/31/2000**

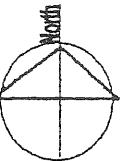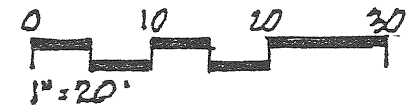

**WILLIAM NEMMERS, ARCHITECT  
424 FORE STREET PORTLAND, MAINE**

**CITY OF PORTLAND**

**APPROVED SITE PLAN**


**SUBJECT TO DEPARTMENTAL  
CONDITIONS**

**DATE APPROVED**

**VERANDA STREET**

**10/20/00**

**NOTE: ASPHALT SIDEWALK  
WILL BE BUILT TO  
CITY OF PORTLAND STD. SPEC.**

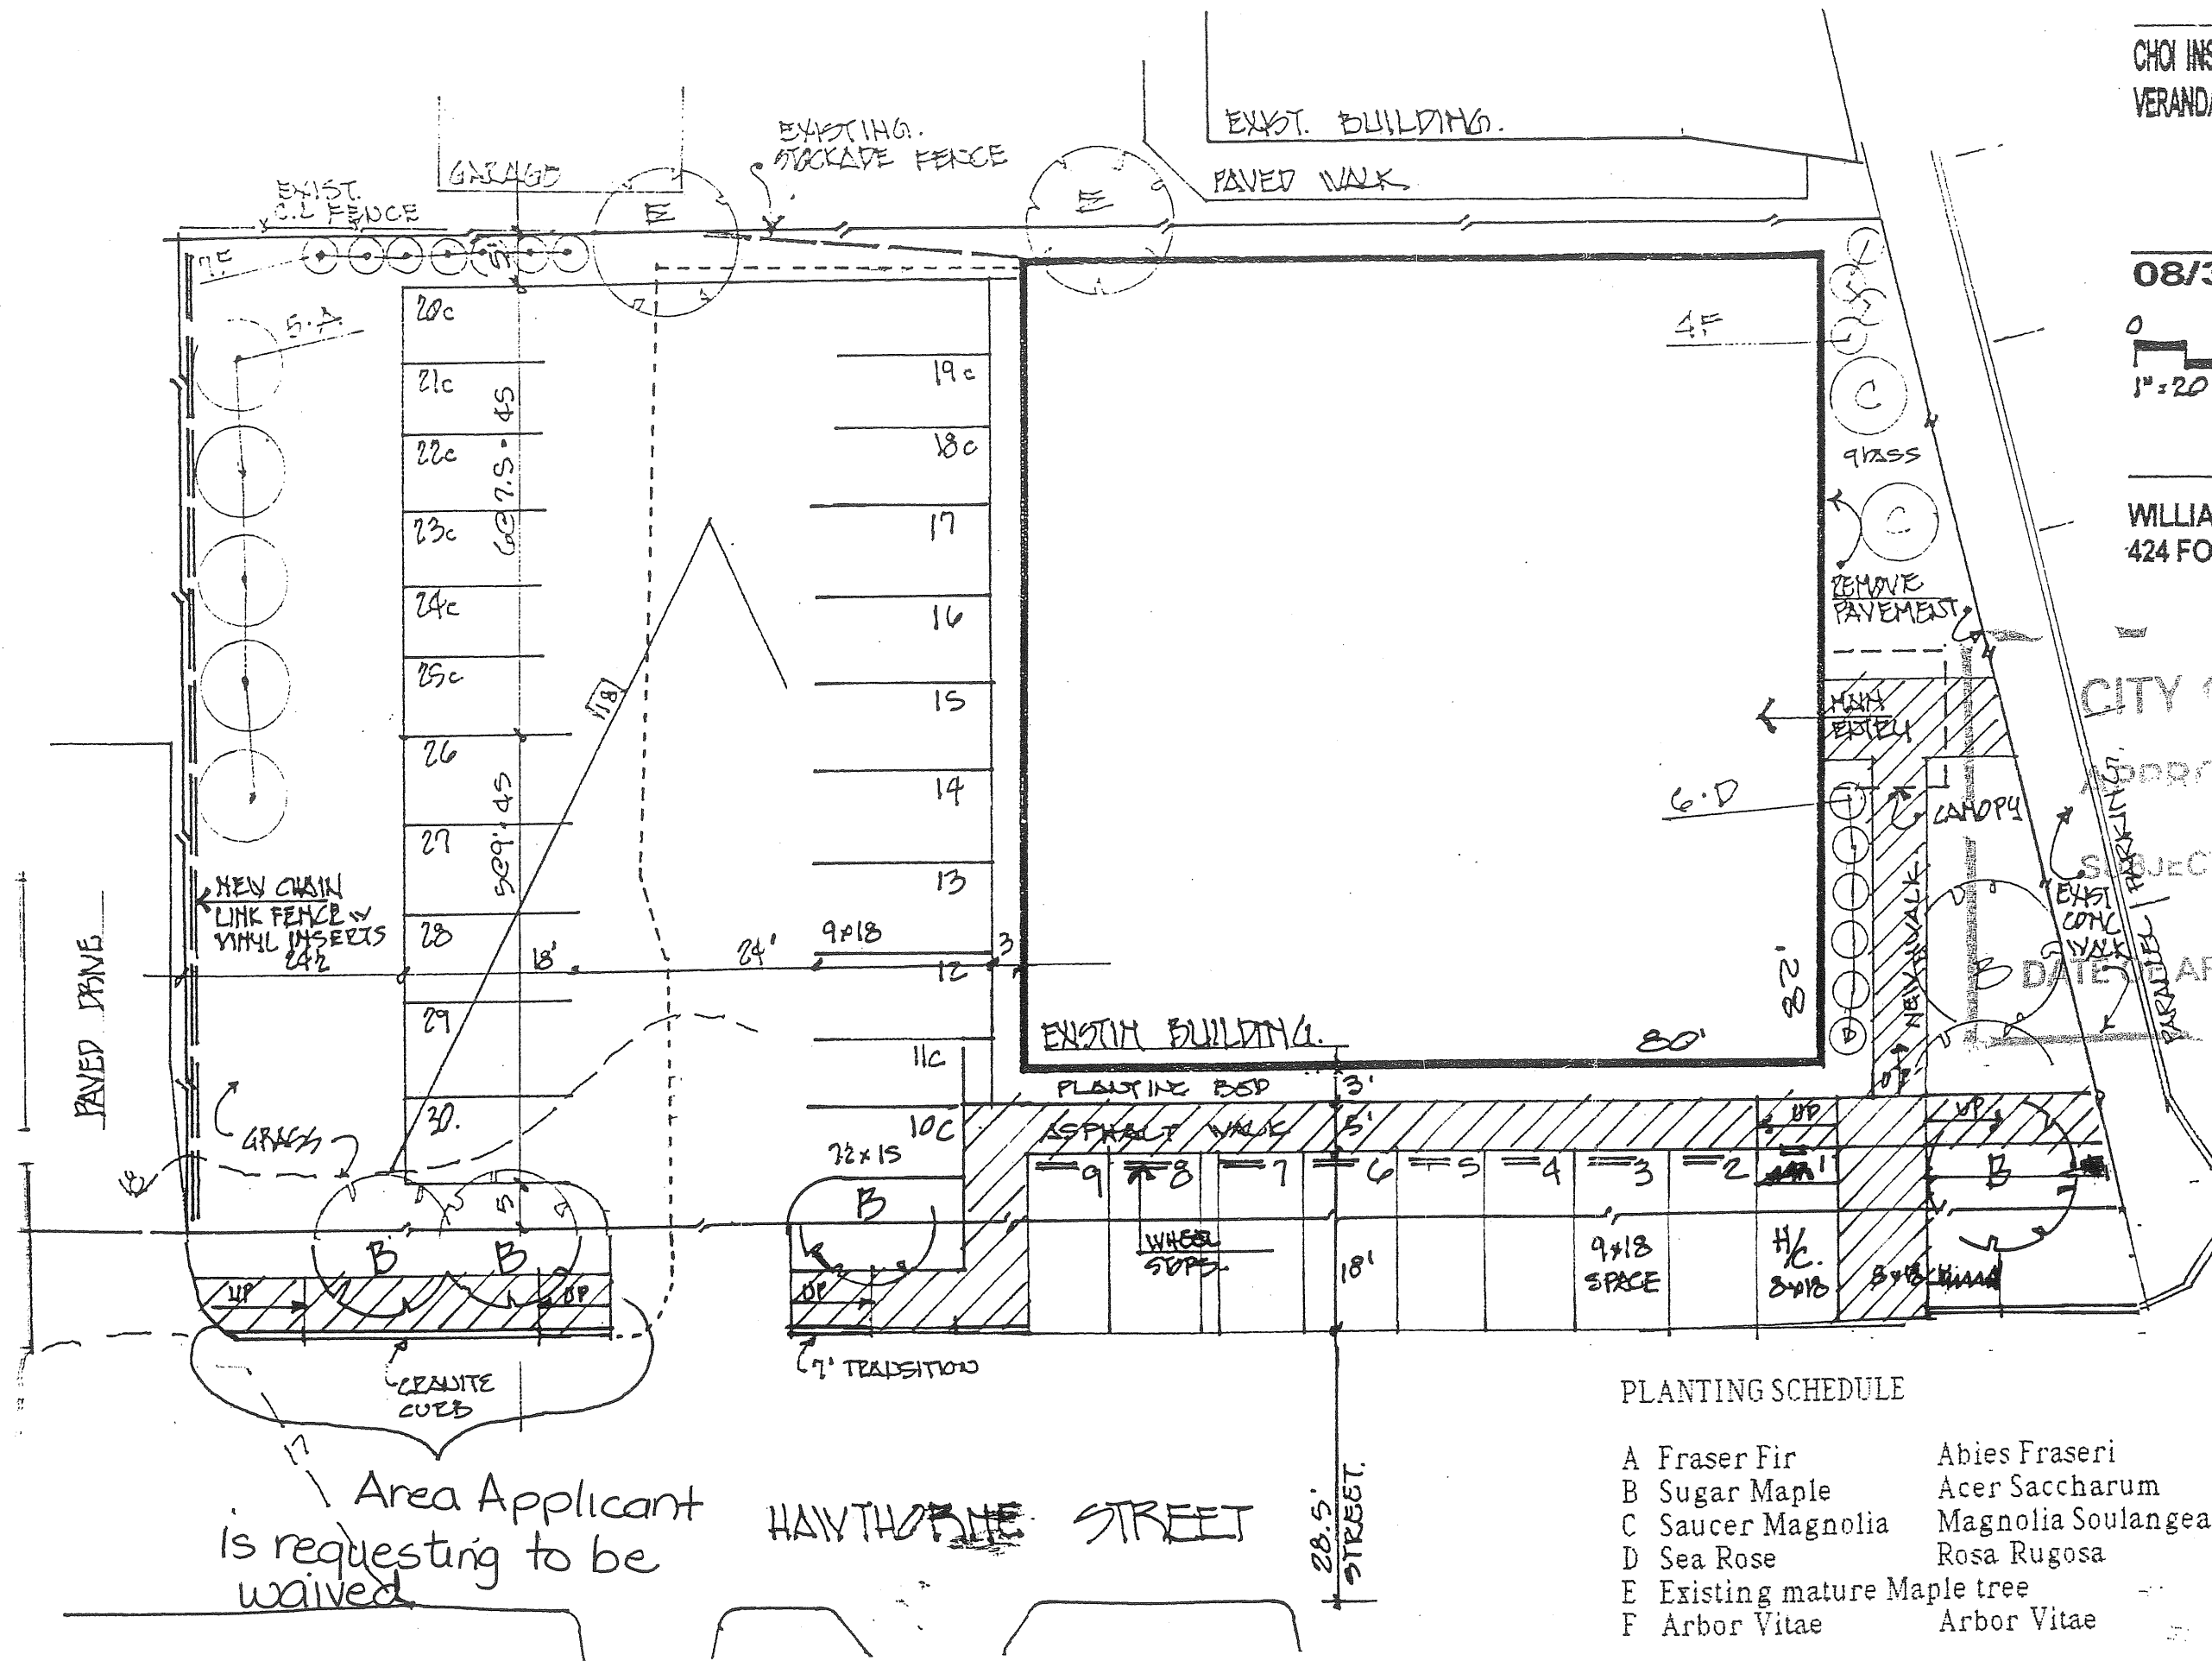

**PLANTING SCHEDULE**

A Fraser Fir	Abies Fraseri	6 ft high
B Sugar Maple	Acer Saccharum	2 1/2" caliper
C Saucer Magnolia	Magnolia Soulangeana	8 ft high
D Sea Rose	Rosa Rugosa	18" high
E Existing mature Maple tree		
F Arbor Vitae	Arbor Vitae	4 ft high