



NOTE:


1. FOR LEGEND SEE SHEET G-001.

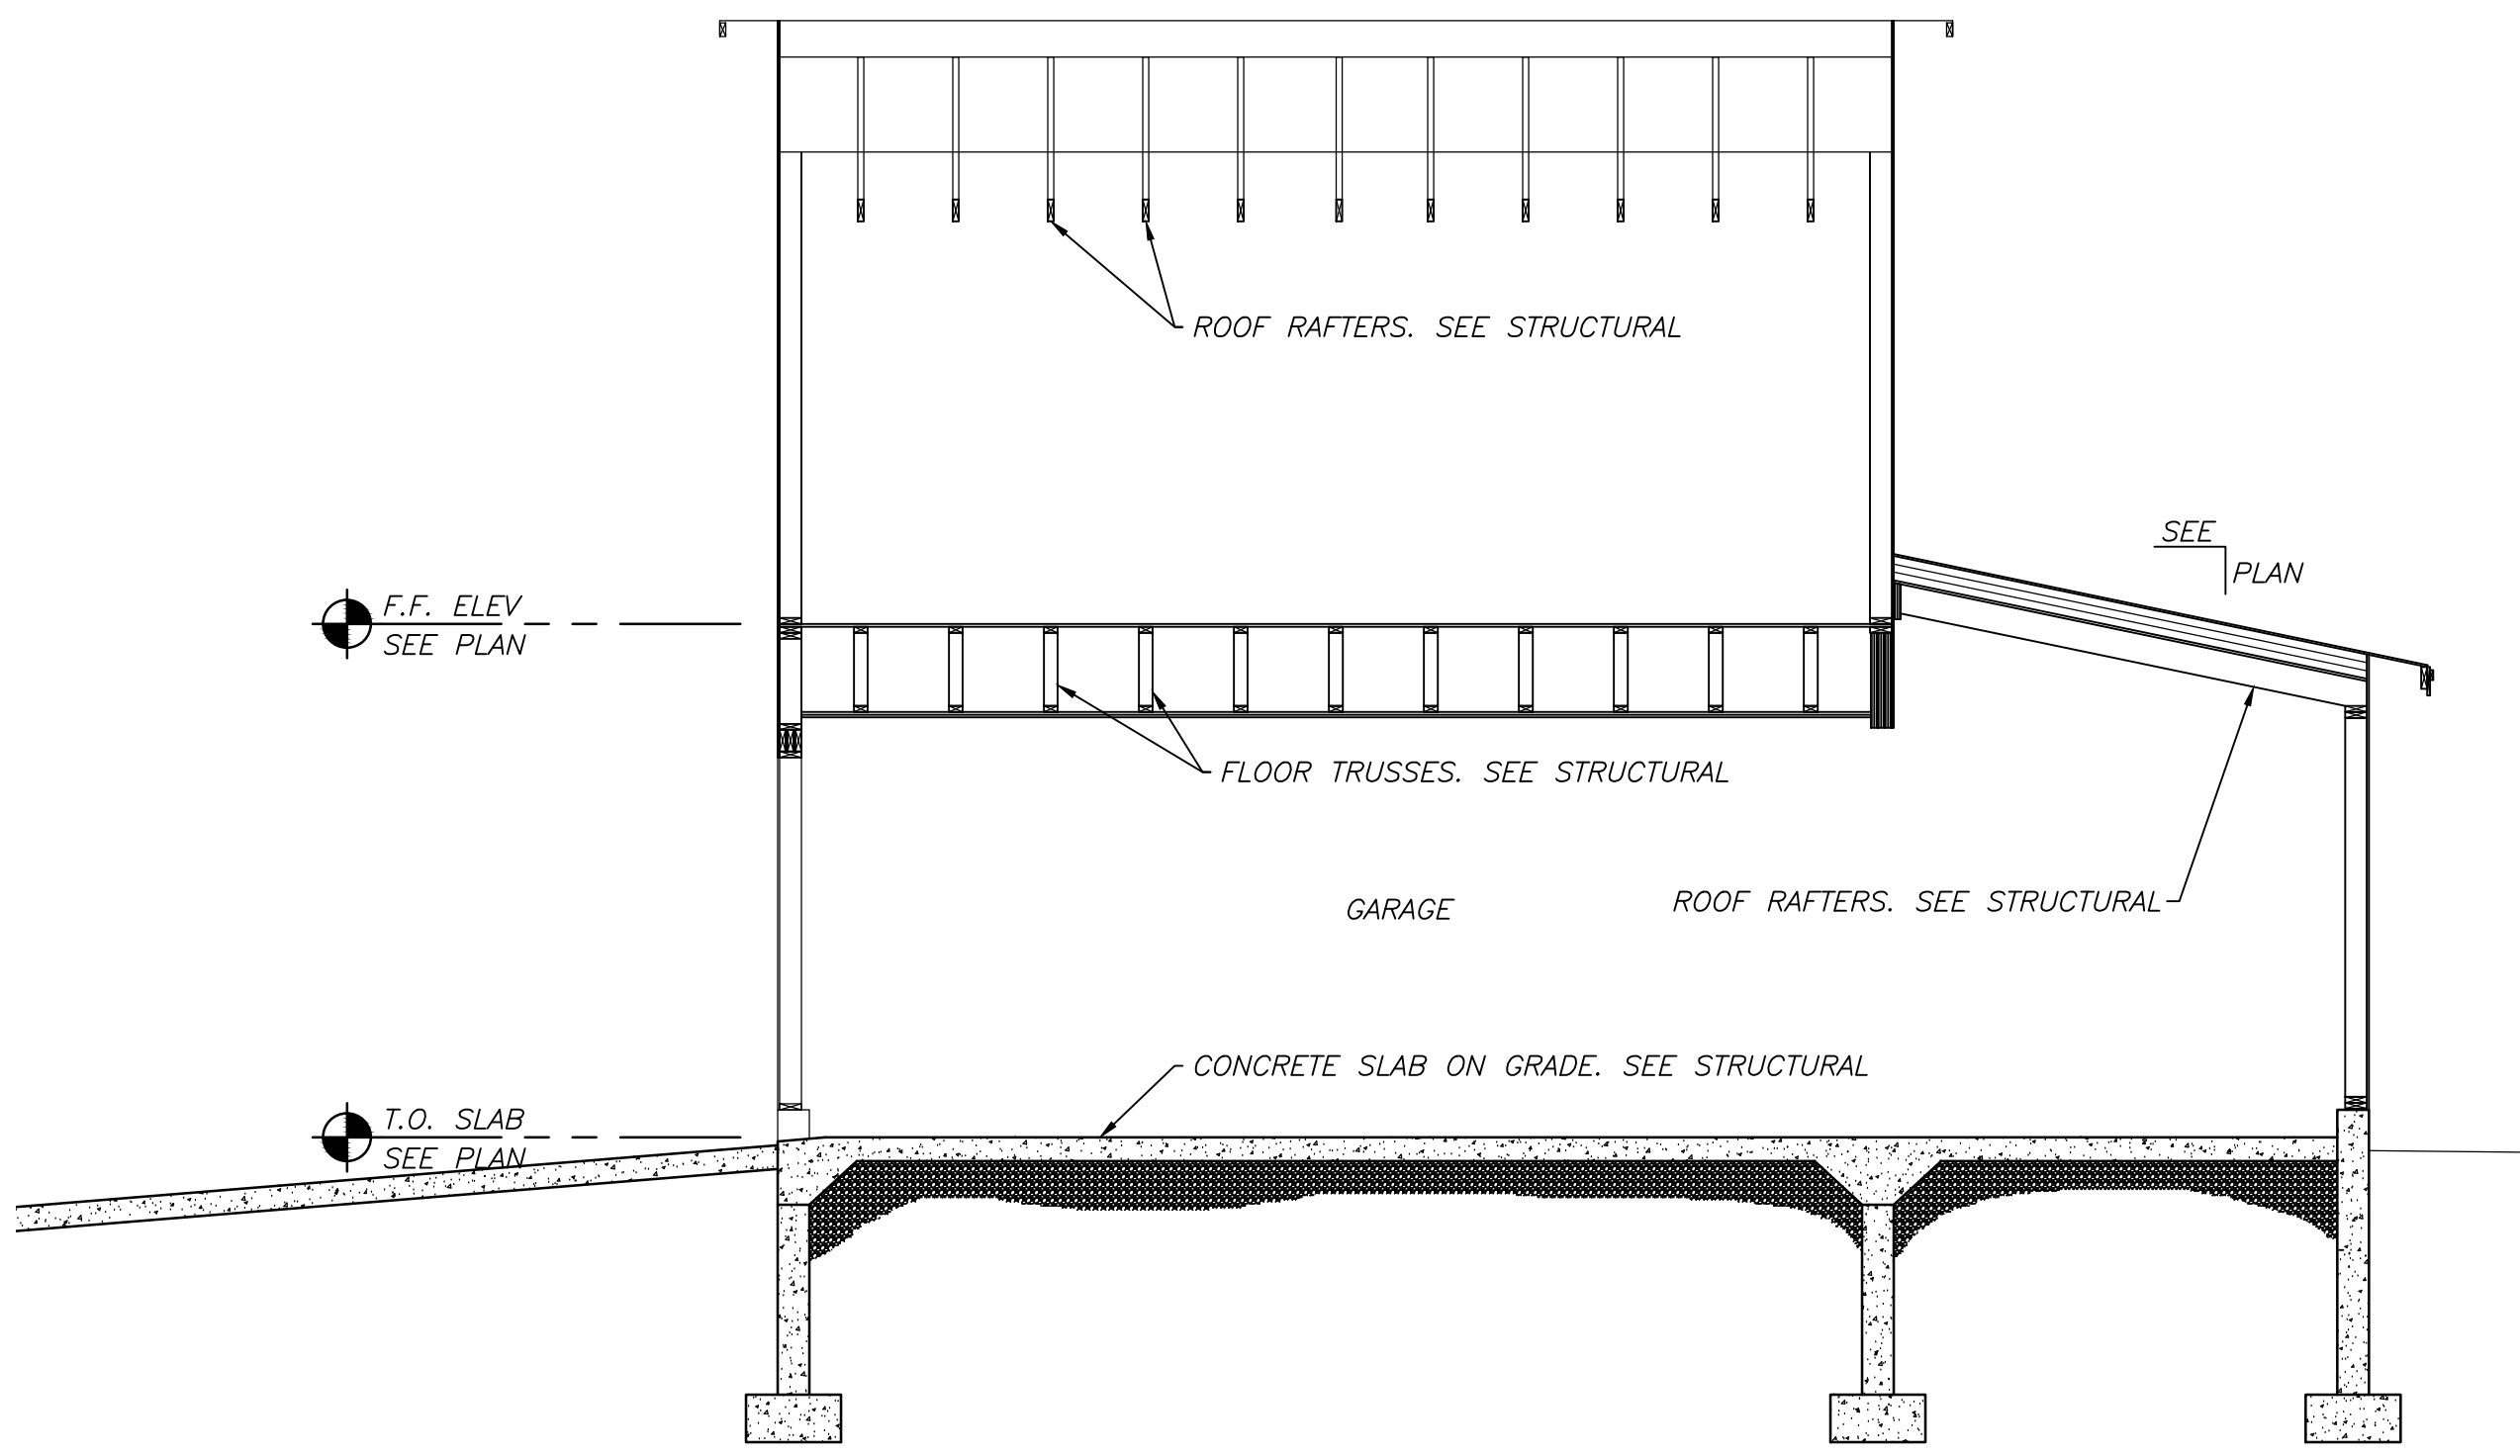


1 SECTION
SCALE: 1/4" = 1'-0"

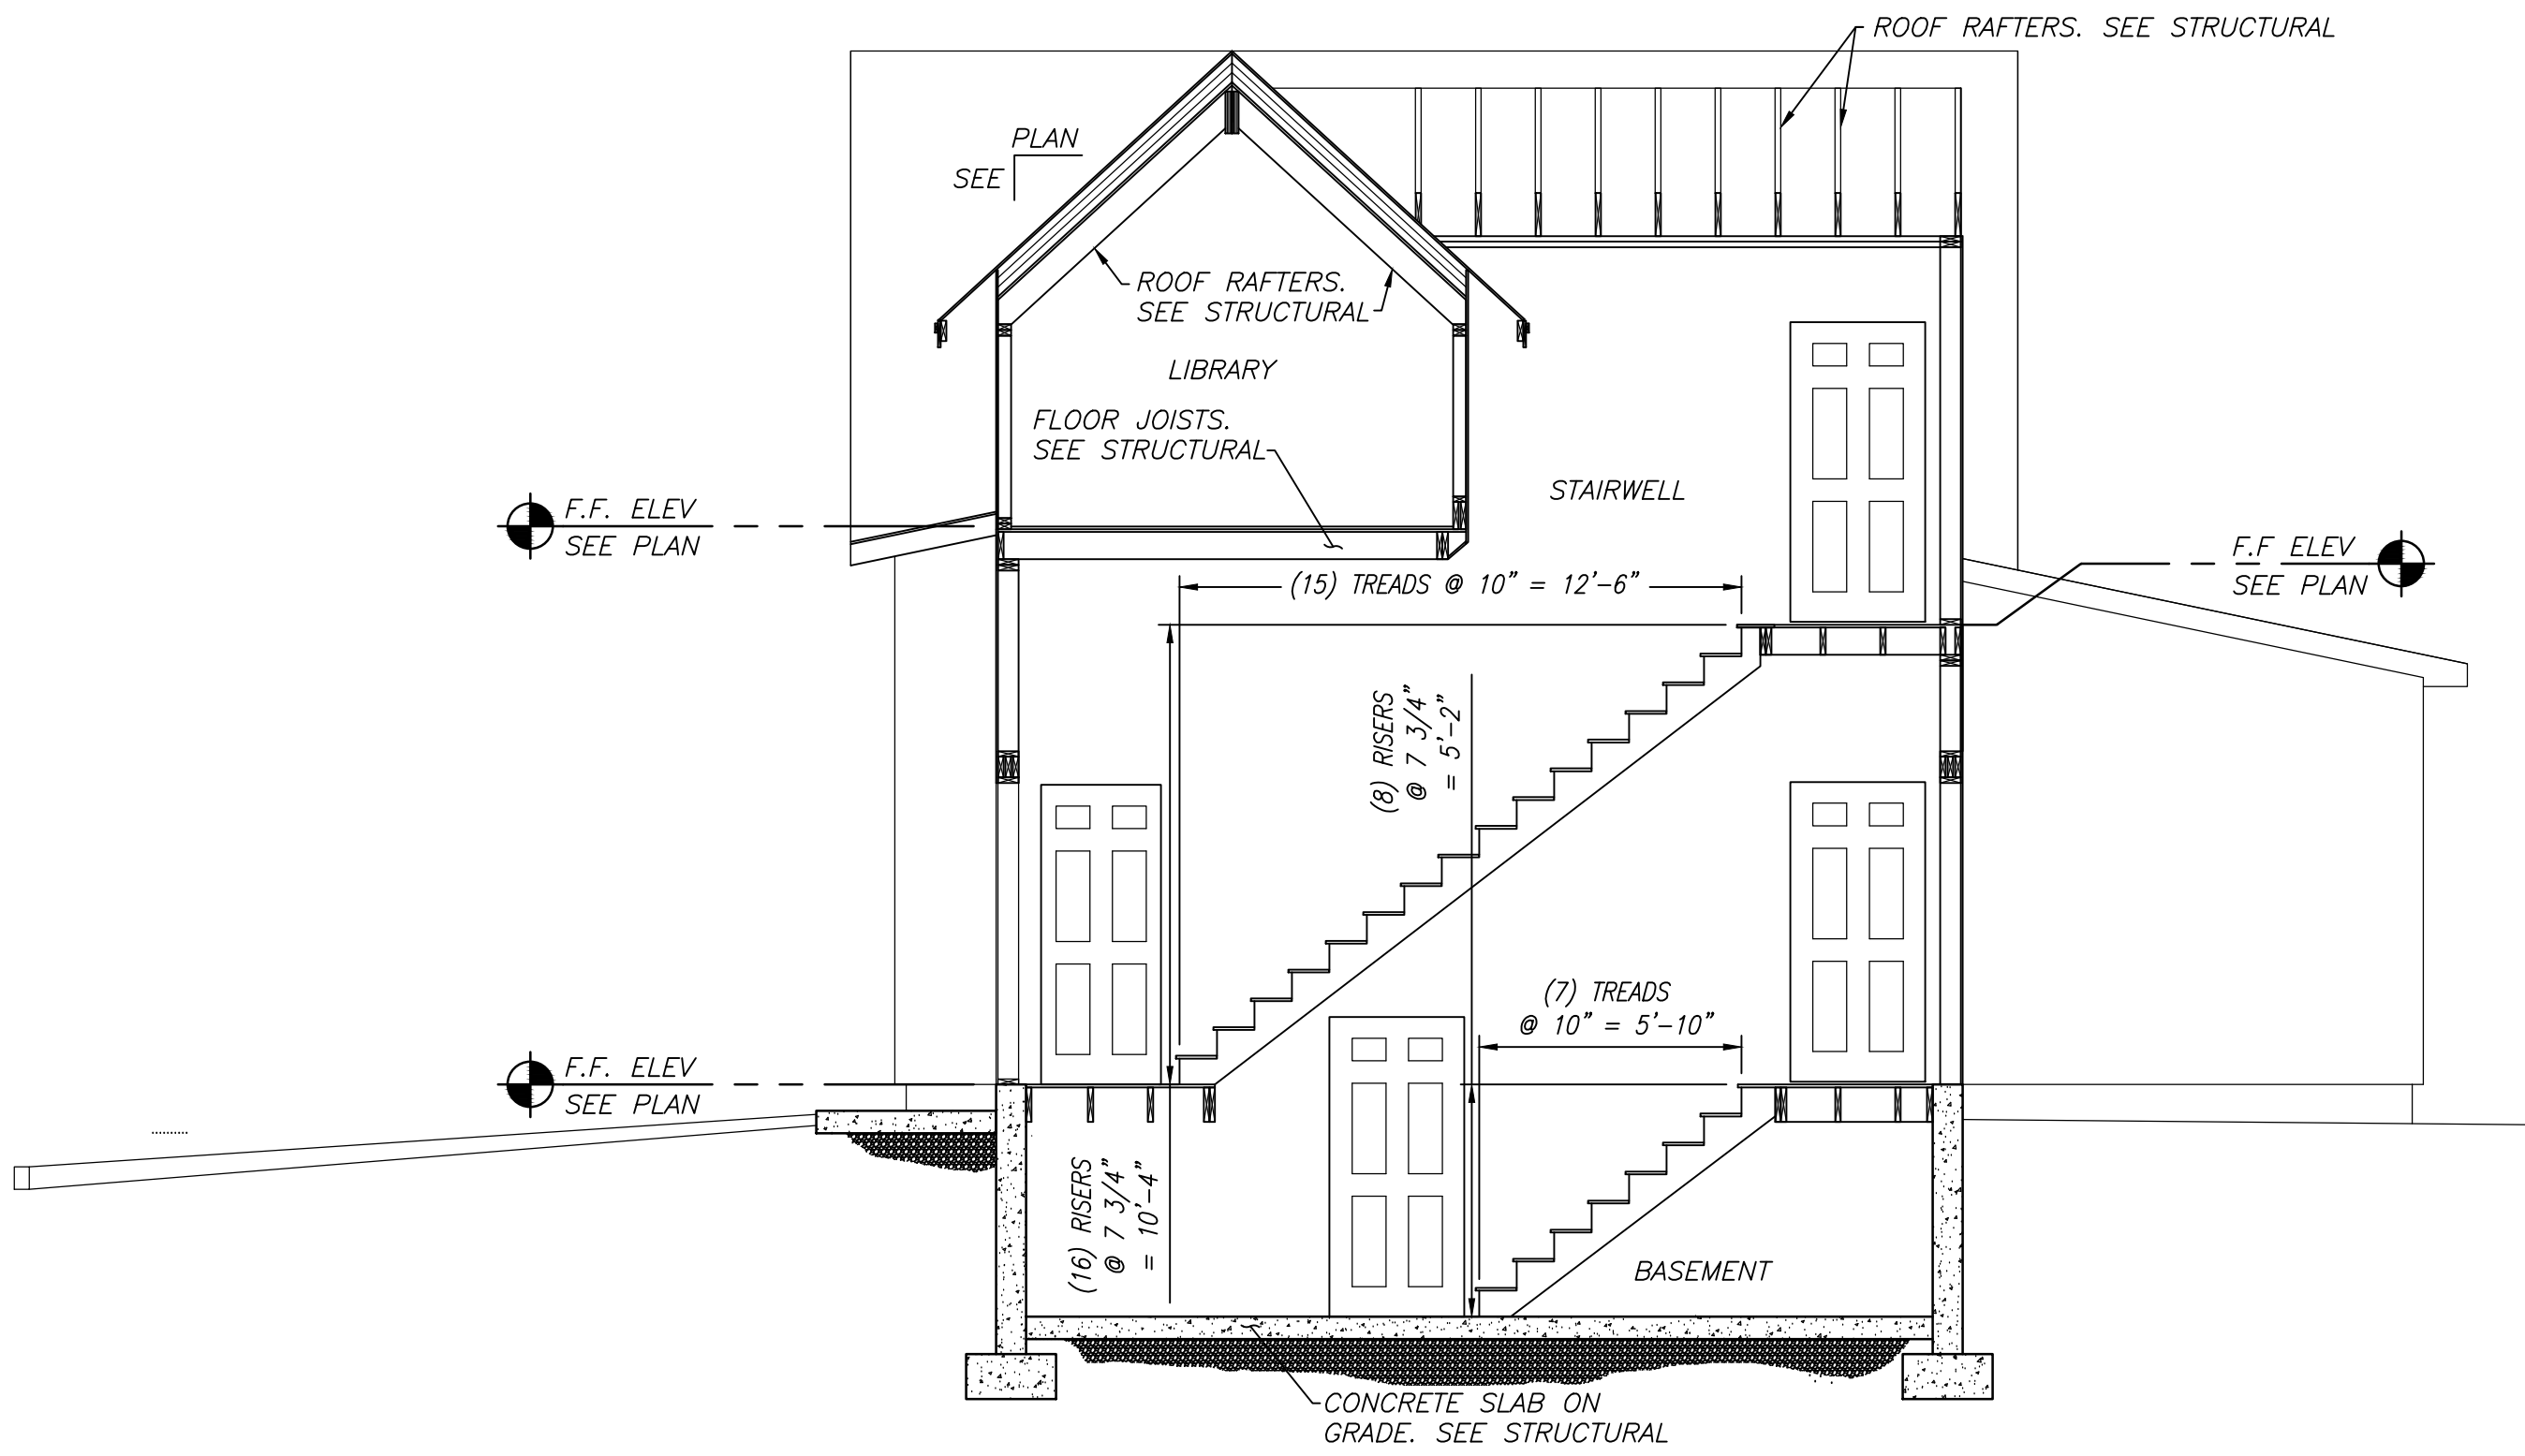


2 SECTION
SCALE: 1/4" = 1'-0"

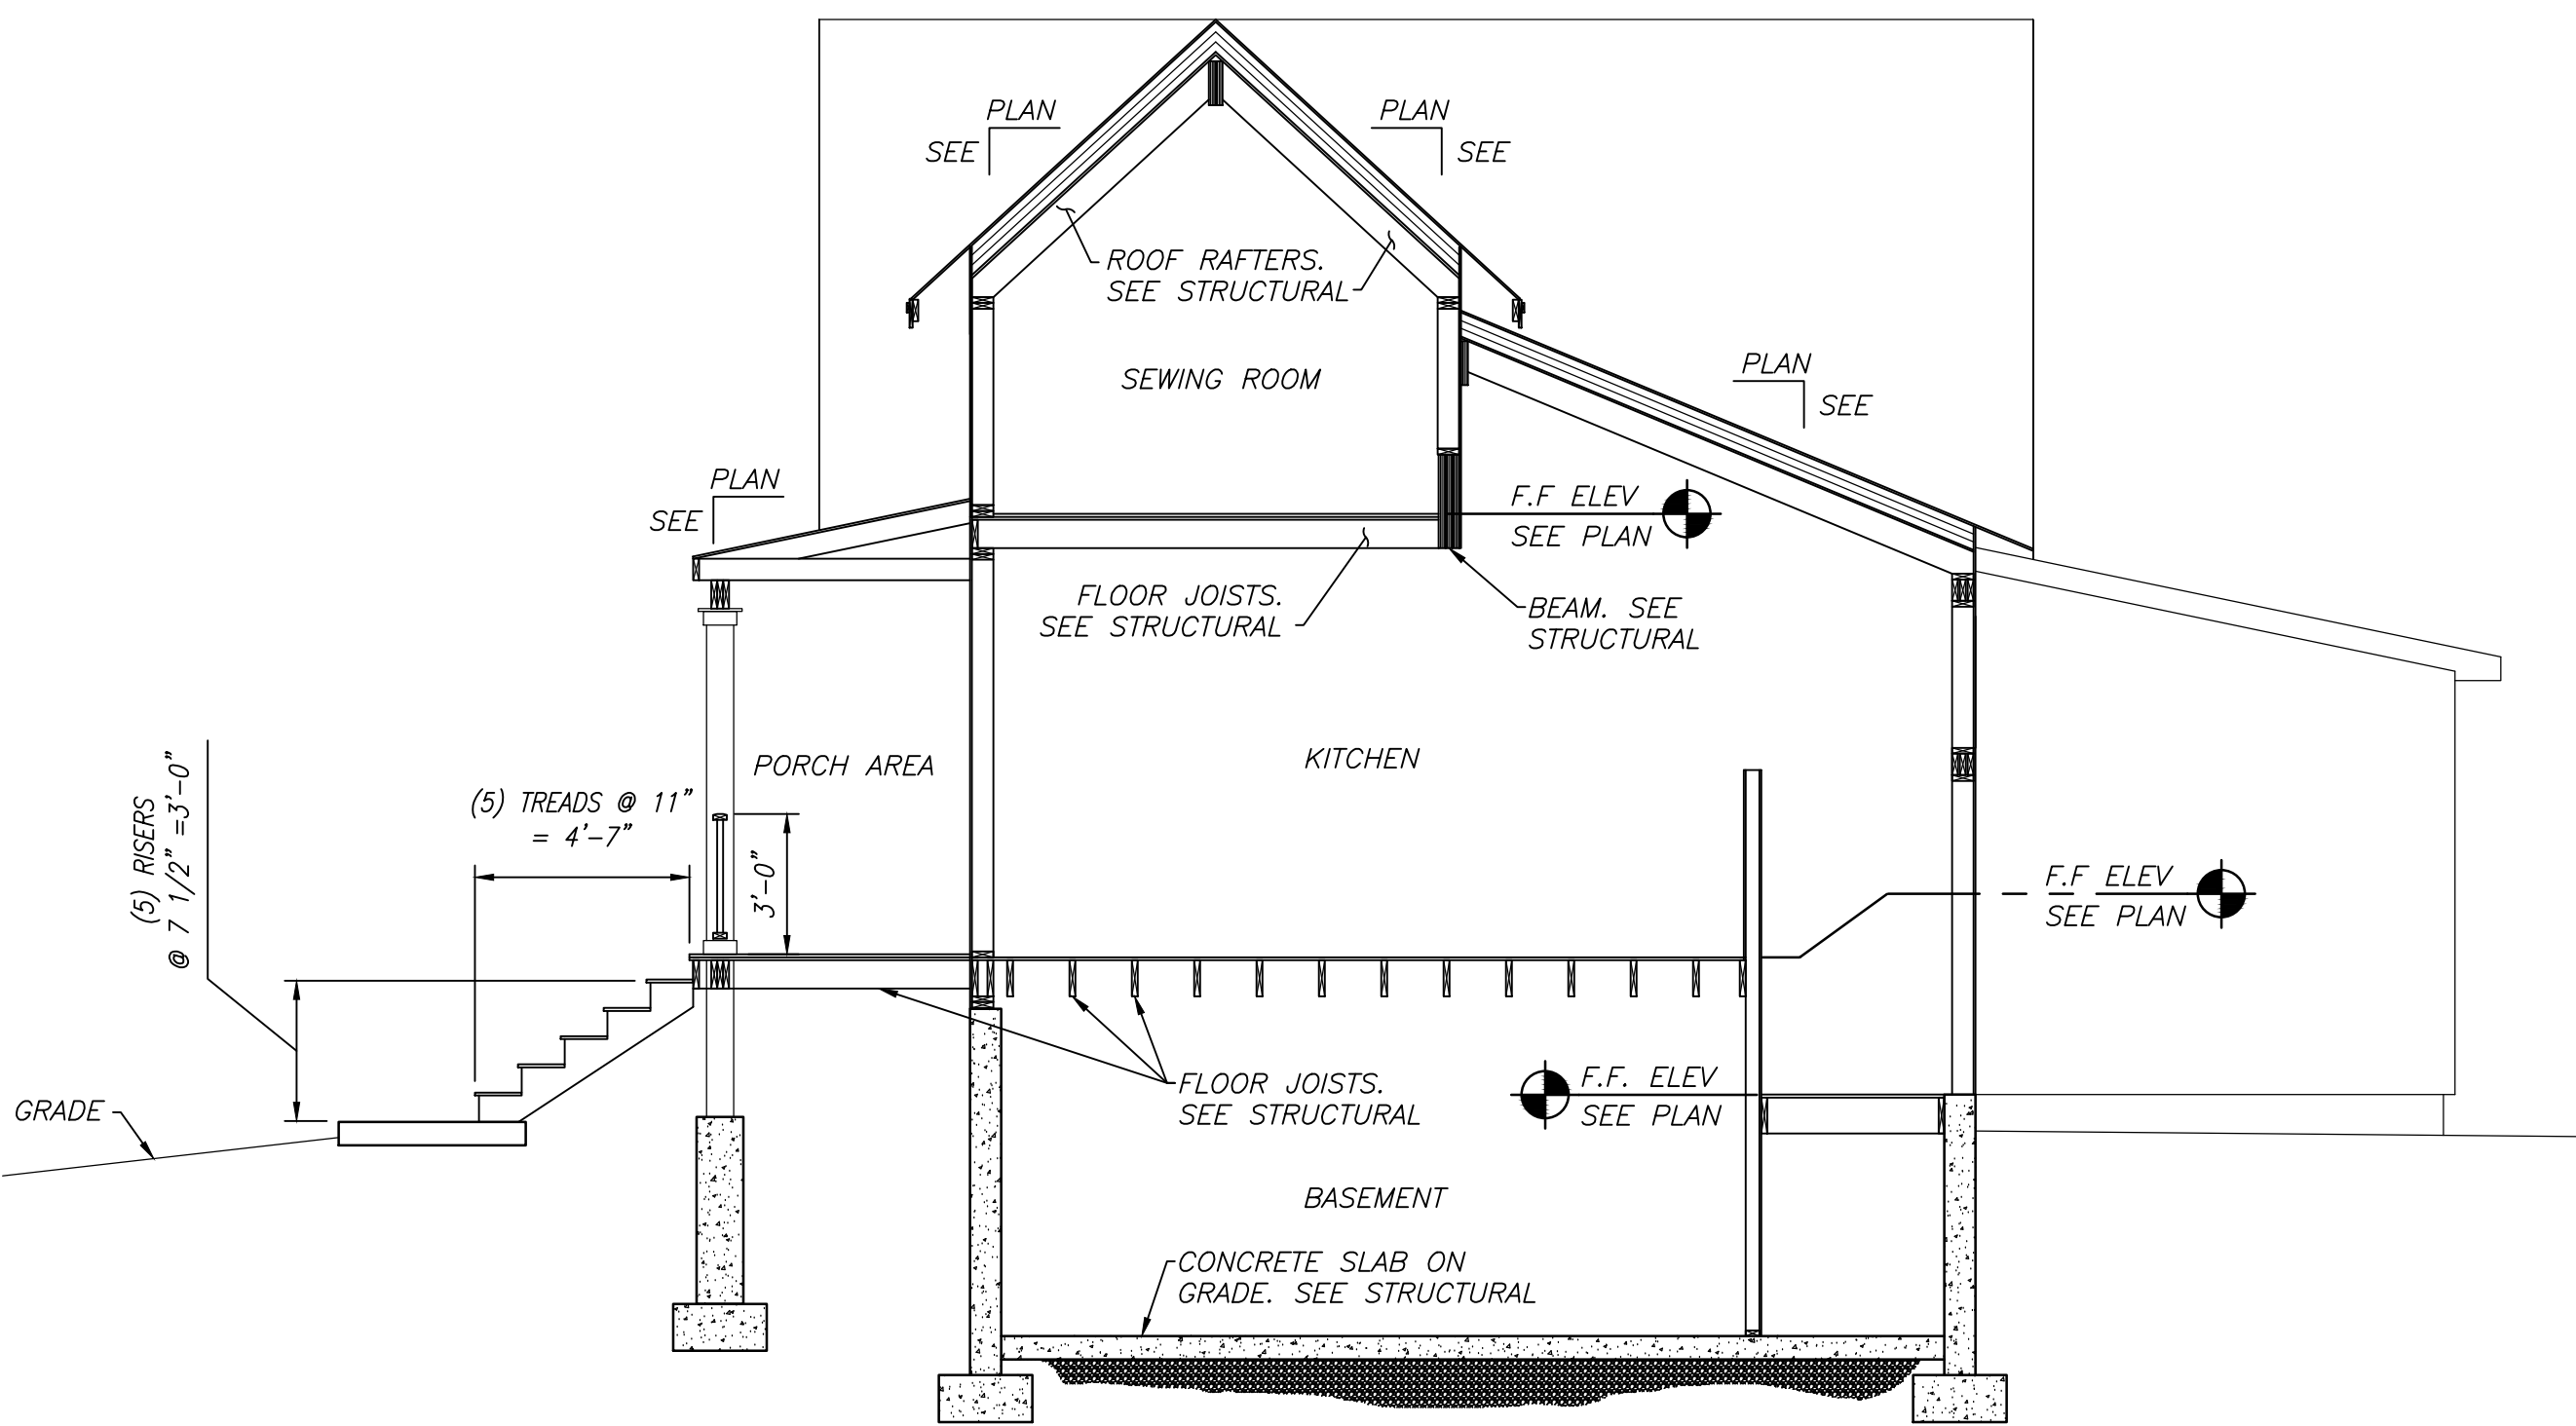

3 SECTION
SCALE: 1/4" = 1'-0"

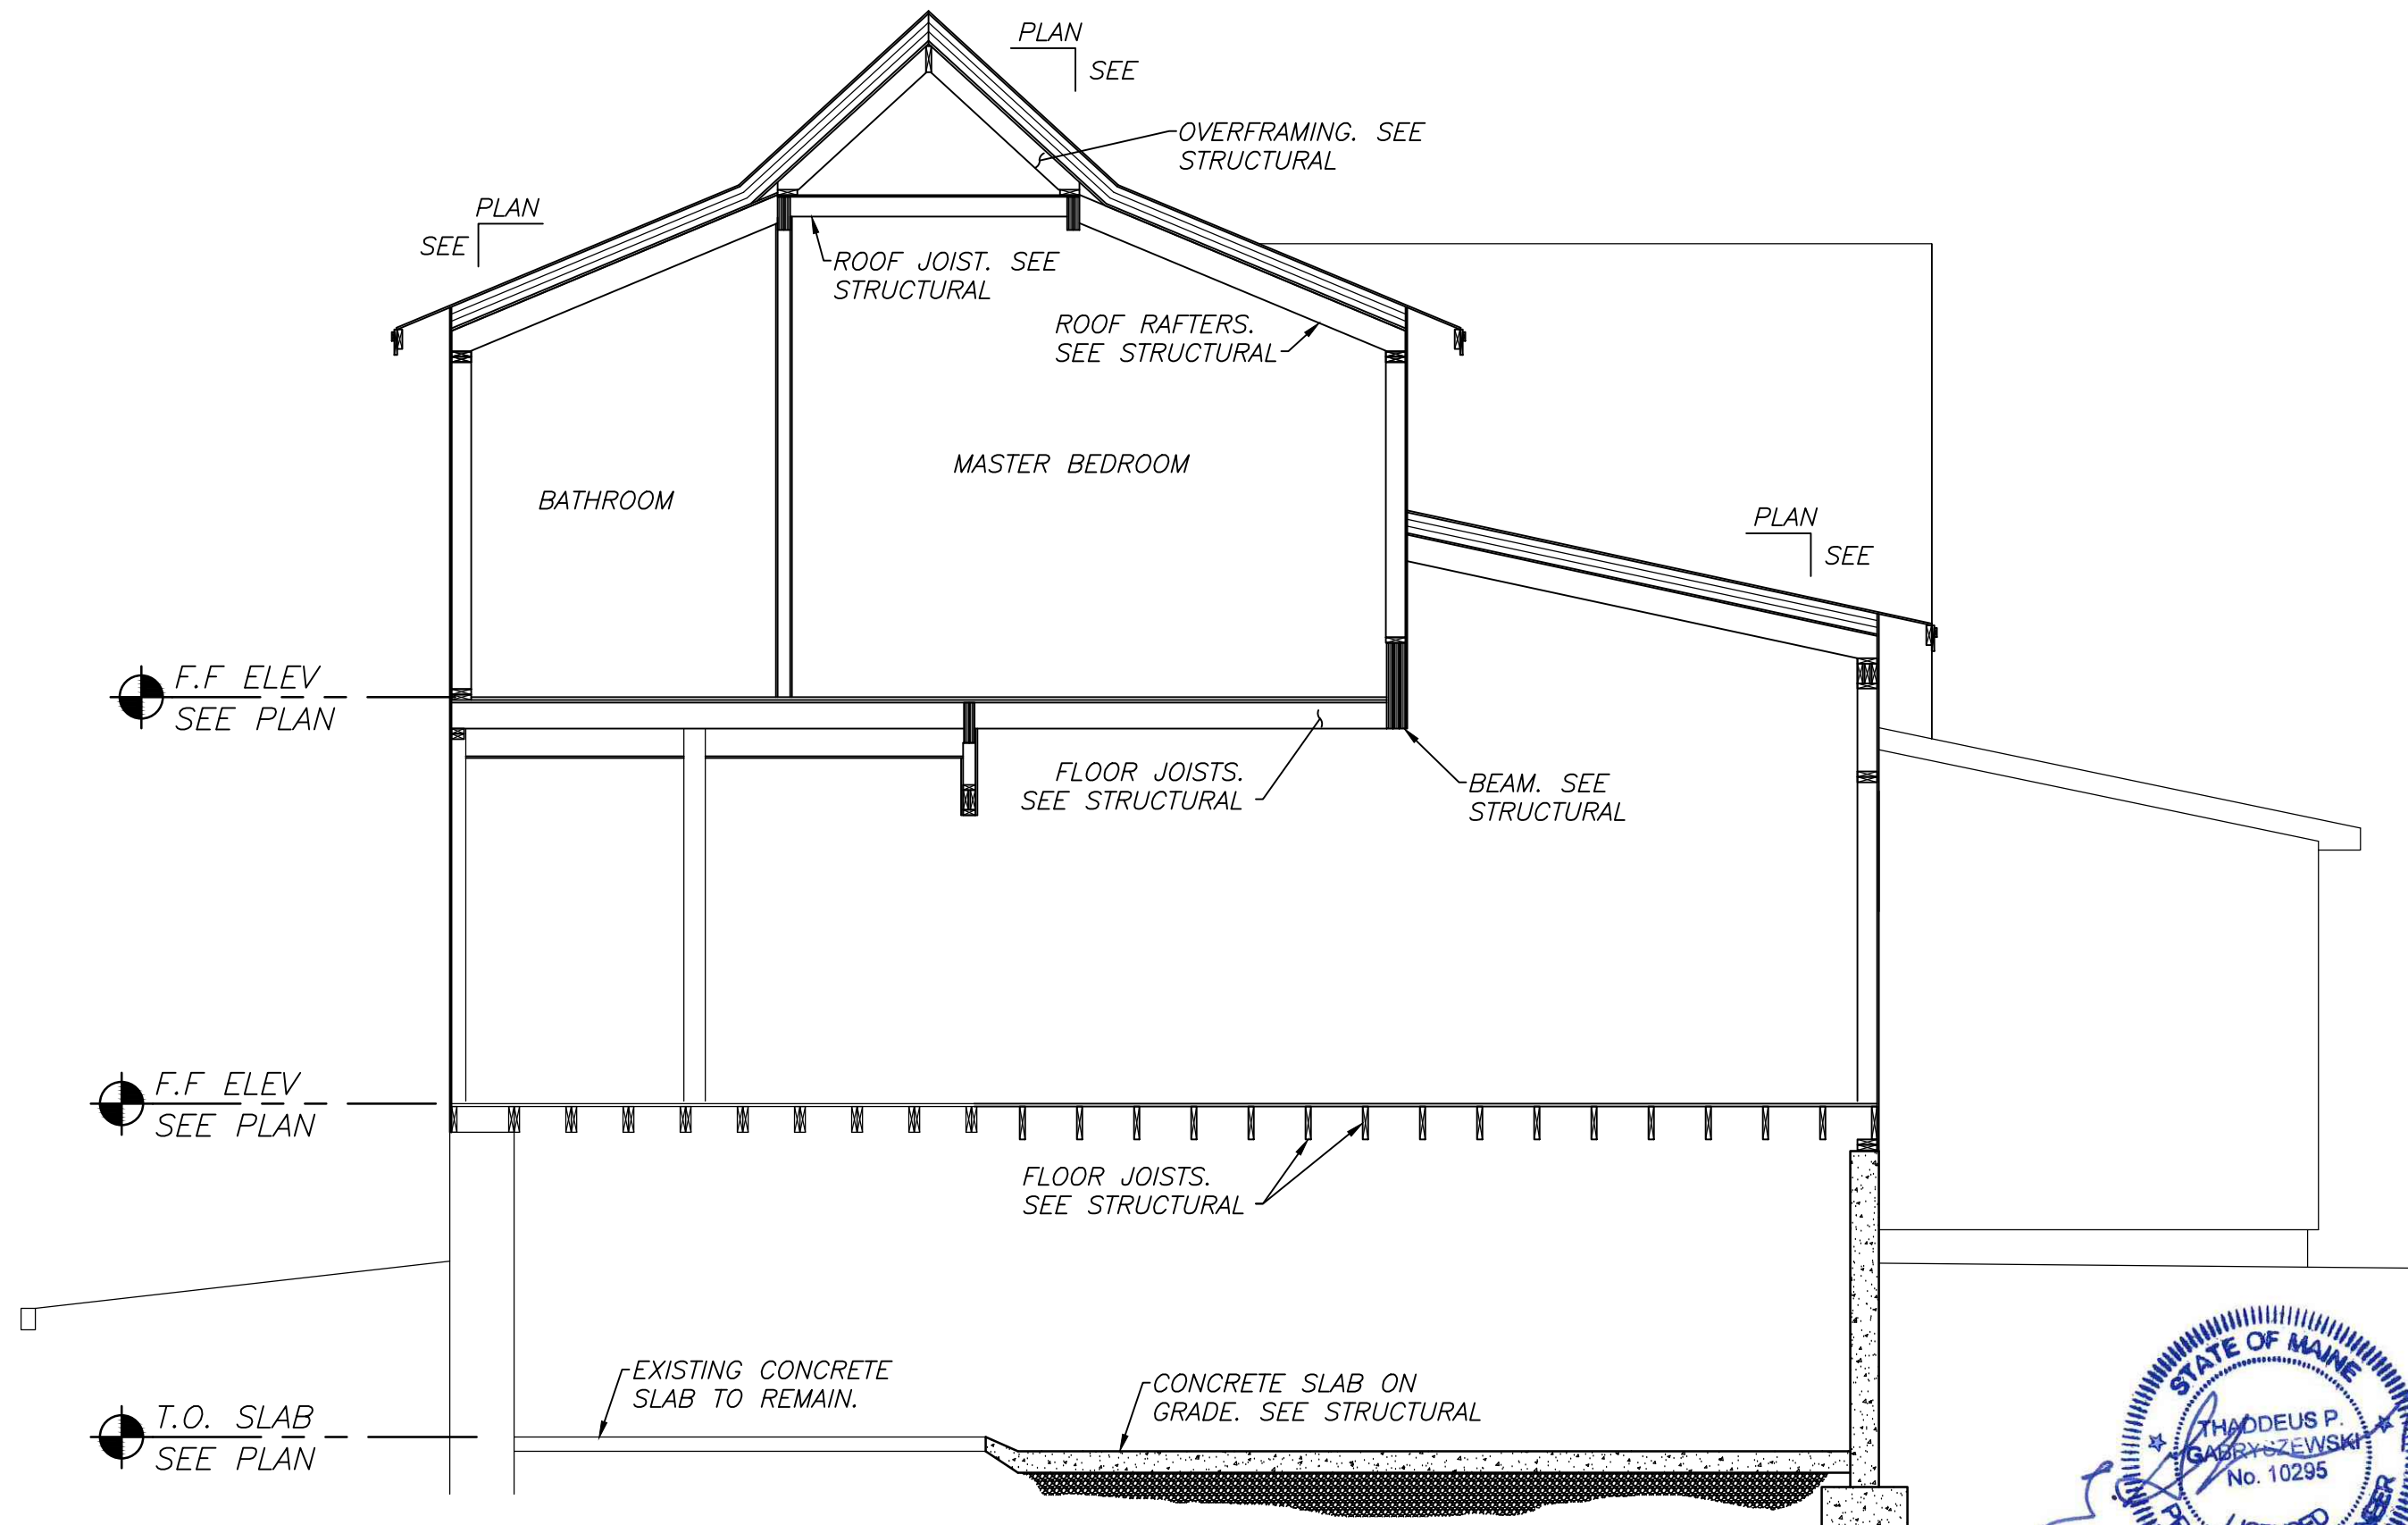

4 SECTION
SCALE: 1/4" = 1'-0"

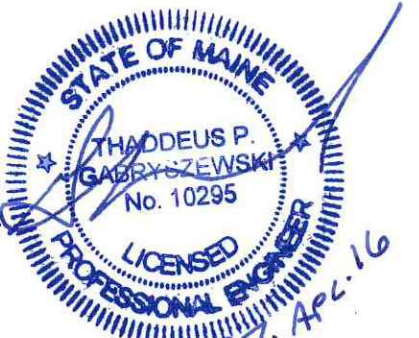

0 2' 4' 8'
1/4" = 1'-0"

DATE	NO	REMARKS
04/27/16	0	BUILDING PERMIT APPLICATION

GRAPHIC SCALE: 0" = 1"

CODE: IRC 2009
TOWN: PORTLAND
DATE: APRIL 2016
SCALE: AS NOTED
DRAWN BY: JJD

TITLE: SECTIONS

FILE: 0020101
DRAWING NO: A-302
SHEET: 14 OF 20