



**BUILDING SECTION A**  
 $\frac{1}{4}'' = 1' - 0''$

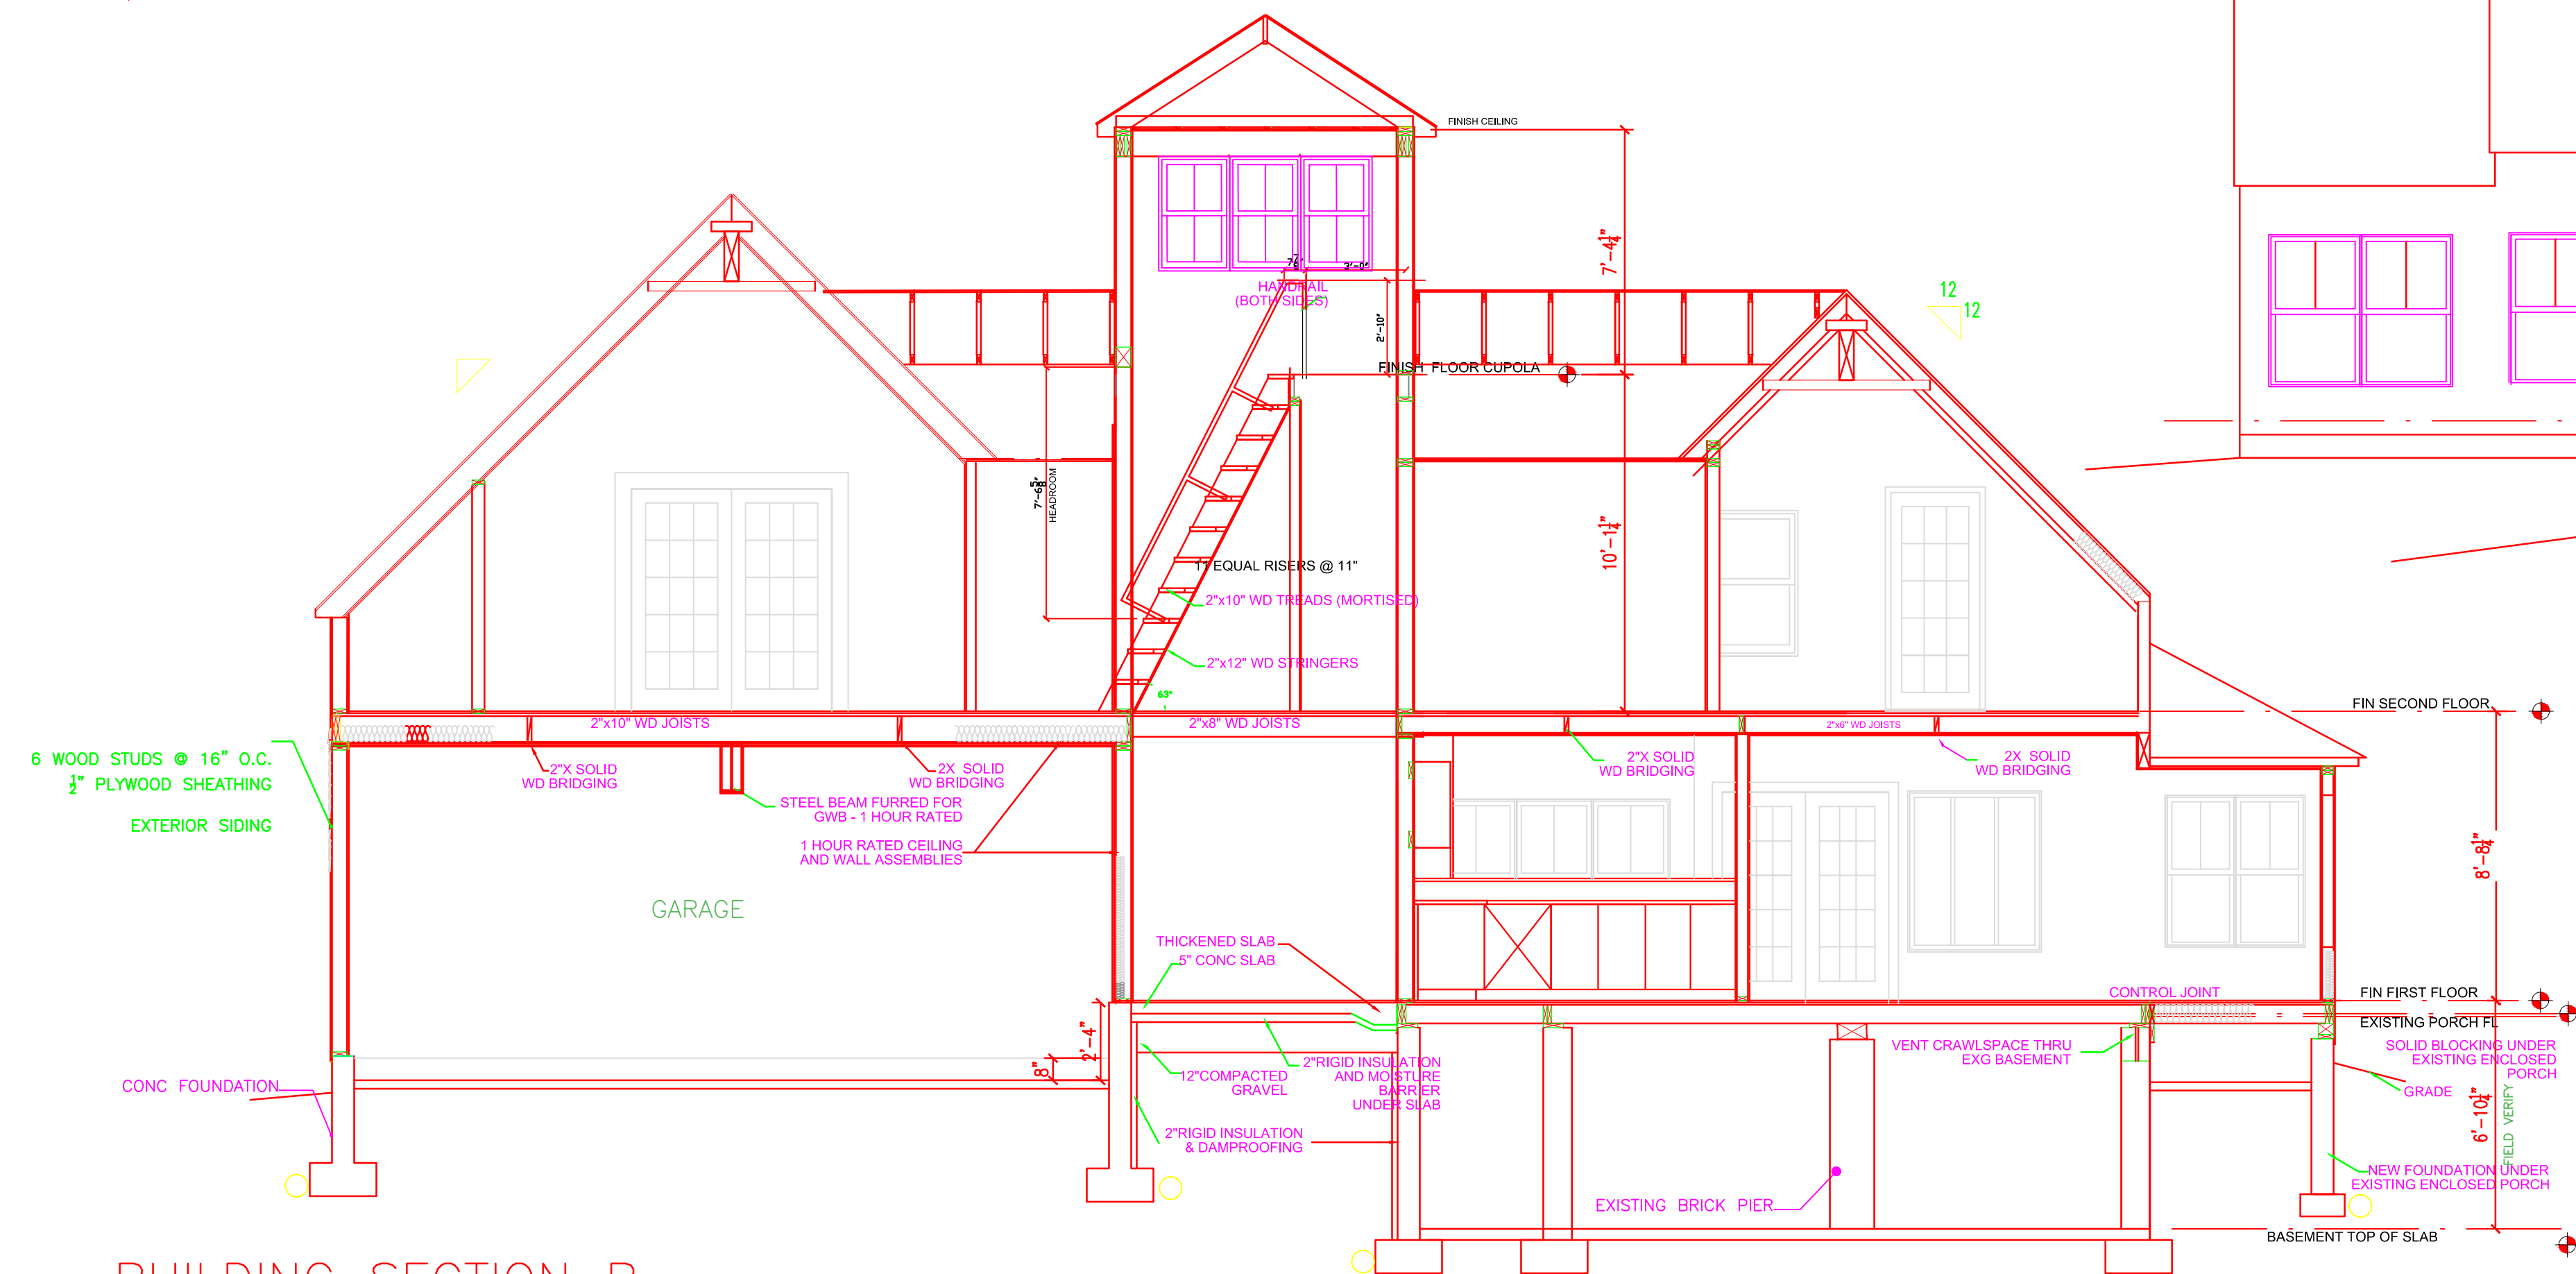

**BUILDING SECTION B**  
 $\frac{1}{4}'' = 1' - 0''$

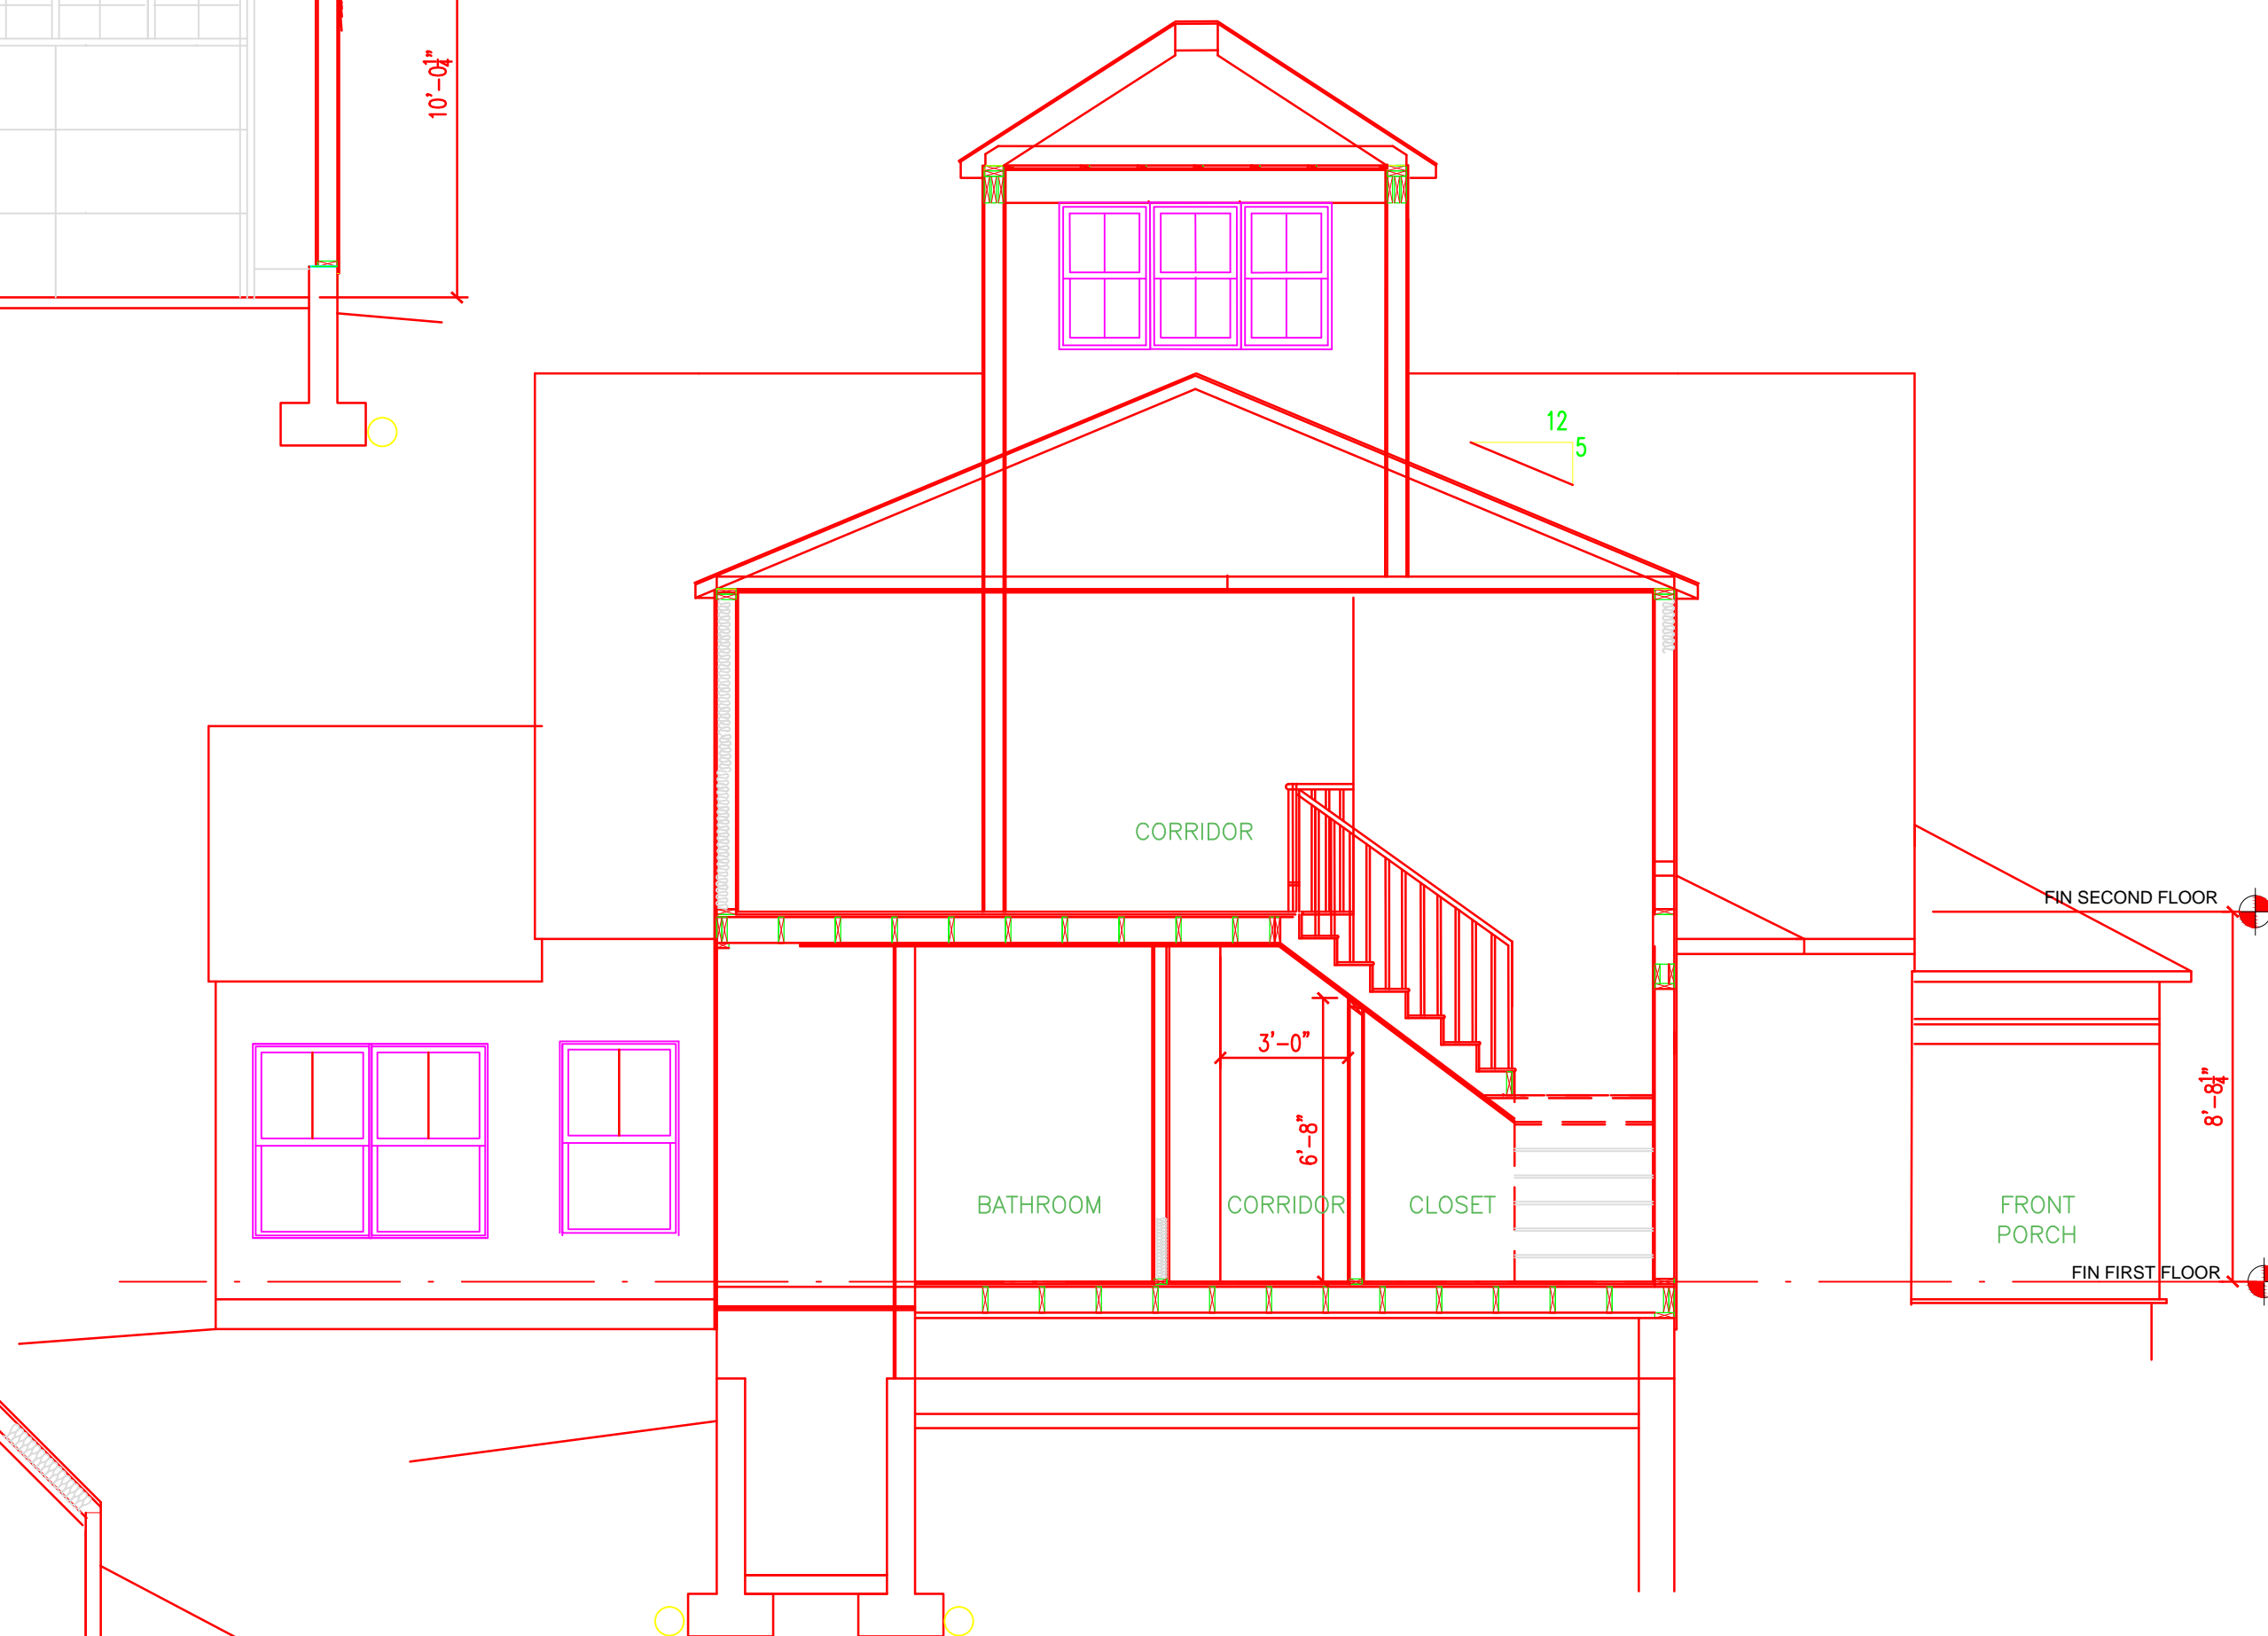

**BUILDING SECTION C**  
 $\frac{1}{4}'' = 1' - 0''$

---	---	---
1	.....	././.
0	.....	././.
REV.	DESCRIPTION	

**ISSUED FOR REVIEW**

CURRENT ISSUE STATUS:

**MAINE DESIGN STUDIO**  
 ARCHITECTURE  
 DESIGN + PLANNING  
 3 PIPELINE ROAD  
 WINDHAM, MAINE 04062  
 (207) 892-3907

**NADEAU STOVER RESIDENCE**  
 ADDITIONS AND RENOVATIONS

PORTLAND, MAINE

**BUILDING SECTIONS**

SHEET TITLE:		<b>A 104</b>
DATE:	06/12/12	
SCALE:	AS NOTED	
PROJECT NO.	EOS	
DRAWN BY:	EOS	
A/E OF RECORD:	EOS	SHEET No.