


K:\MP - 17114 - VERANDAST - BUILDING 4 - CALL CENTER\17114 - WORKING FILES\CAD\CD\17114 - MPHC-BLDG 4 - CALL CENTER BASE.DWG

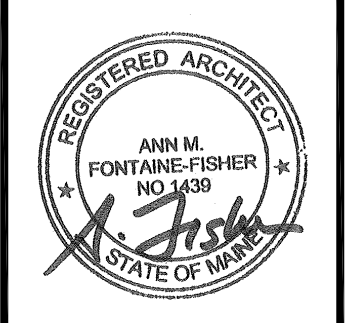

JOB NO.  
17114

DRWN. CHK

SCALE:  
As Noted

ISSUE  
Permit Set  
January 31, 2018

TITLE  
Fit-up Schedule,  
Interior Materials  
Legend  
Door & Frame Types

SHEET

**A600**

**FIT-UP SCHEDULE**


RM NO.	ROOM NAME	WALLS				DOOR FRAMES	FLOOR	BASE	CEILING	REMARKS	DOOR NO.	DOOR	DOOR FRAME	FIRE RATING	DOOR HARDWARE	HARDWARE REMARKS
		N	E	S	W											
S-1	STAIR NO. 1	P-1	P-1	P-1	P-1	P-1	SEE REMARKS	RB-1	CEILING WHITE	PAINT HAND RAILS & UNDERSIDE OF STAIR; RUBBER TREADS & RISERS; RUBBER LANDINGS TO MATCH	S-1-1	3'-0" X 7'-0" NARROW LITE - WOOD	EXIST'G TO REMAIN	45 MIN.	EXT DEVICE; FUNCTION: <b>PASSAGE</b> ; HINGES; CLOSER; KICKPLATE; SILENCERS	LOCKED FROM CALL CENTER SIDE (NOT AN EXIT)
		S-1-2	3'-0" X 7'-0" NARROW LITE - WOOD	EXIST'G TO REMAIN	45 MIN.	LEVER/ LOCKSET; FUNCTION: <b>CLASSROOM</b> ; HINGES; CLOSER; KICKPLATE; SILENCERS										
		S-1-3	3'-0" X 7'-0" NARROW LITE - WOOD	EXIST'G TO REMAIN	45 MIN.	EXT DEVICE; FUNCTION: <b>PASSAGE</b> ; HINGES; CLOSER; KICKPLATE; SILENCERS										
		S-1-4	3'-0" X 7'-0" FLUSH - STEEL	EXIST'G TO REMAIN	45 MIN.	LEVER/ LOCKSET; FUNCTION: <b>STOREROOM</b> ; HINGES; SILENCERS										
S-2	STAIR NO. 2	P-1	P-1	P-1	P-1	P-1	MAT-1 (ENTRY LEVEL) SEE ALSO, REMARKS	RB-1	CEILING WHITE	RUBBER TREADS & RISERS; RUBBER LANDINGS TO MATCH	S-2-1	3'-0" X 7'-0" NARROW LITE - STEEL	HM		EXT DEVICE; FUNCTION: <b>STOREROOM</b> ; HINGES; ELECTRIC STRIKE; CARD READER (EXTERIOR); CLOSER; KICKPLATE; SILENCERS	WEATHERSTRIPPING
		S-2-2	3'-0" X 7'-0" NARROW LITE - WOOD	EXIST'G TO REMAIN	90 MIN.	EXT DEVICE; FUNCTION: <b>PASSAGE</b> ; HINGES; CLOSER; KICKPLATE; SILENCERS										
101	UNFINISHED OPEN AREA	NO NEW FINISHES									101	3'-8" X 6'-8" (VIF) FLUSH - STEEL	HM		EXT DEVICE; FUNCTION: <b>ENTRANCE</b> ; HINGES; CLOSER; KICKPLATE; SILENCERS	WEATHERSTRIPPING
102	NOT USED															
103	ELEC. RM.	NO FINISHES									103	3'-0" X 7'-0" FLUSH WOOD	HM	45 MIN.	EXT DEVICE; FUNCTION: <b>STOREROOM</b> ; HINGES; CLOSER; KICKPLATE; SILENCERS	
104	SPRINKLER ENTRANCE	NO FINISHES									104	PAIR OF DOORS; 3'-0" (ACTIVE LEAF) + 2'-0" LEAF X 6'-8" (VIF); FLUSH - STEEL	HM		EXT DEVICE; FUNCTION: <b>ENTRANCE</b> ; HINGES; CLOSER; KICKPLATE; SILENCERS	WEATHERSTRIPPING; VERIFY DOOR SIZE IN FIELD
200	VESTIBULE	P-1	P-1	P-1	P-1	P-1	MAT-1	VB-1	SAT-1		200	3'-0" X 7'-0" FULL GLASS ALUMINUM CLAD DOOR & SIDELIGHT; 5'-0" W TOTAL OPENING	ALUM.		EXT DEVICE; FUNCTION: <b>ENTRANCE</b> ; HINGES; ELECTRIC STRIKE; CARD READER (EXTERIOR) CLOSER; KICKPLATE; SILENCERS	VERIFY OPENING SIZE IN FIELD; WEATHERSTRIPPING
		200.1	3'-0" X 7'-0" FULL GLASS - WOOD	ALUM.		PUSH/ PULL; HINGES; CLOSER; KICKPLATE; SILENCERS										
201	SOLO 1	P-1	P-1	P-1	P-1	P-1	CPT-1	VB-1	SAT-1		201	3'-0" X 7'-0" FLUSH WOOD	HM		LEVER/ LOCKSET; FUNCTION: <b>PASSAGE</b> ; HINGES; SILENCERS; DOOR STOP; DEADBOLT WITH "OCCUPIED" INDICATOR	COAT HOOK
202	OFFICE	P-1	P-1	P-1	P-1	P-1	CPT-1	VB-1	SAT-1		202	3'-0" X 7'-0" HALF GLASS - WOOD	HM		LEVER/ LOCKSET; FUNCTION: <b>PASSAGE</b> ; HINGES; SILENCERS; DOOR STOP	COAT HOOK
203	CONFERENCE	P-1	P-1	P-1	P-1	P-1	CPT-1	VB-1	SAT-1		203	3'-0" X 7'-0" FULL GLASS - WOOD	HM		LEVER/ LOCKSET; FUNCTION: <b>PASSAGE</b> ; HINGES; SILENCERS; DOOR STOP	
204	SOLO 2	P-1	P-1	P-1	P-1	P-1	CPT-1	VB-1	SAT-1		204	3'-0" X 7'-0" HALF GLASS - WOOD	HM		LEVER/ LOCKSET; FUNCTION: <b>PASSAGE</b> ; HINGES; SILENCERS; DOOR STOP	COAT HOOK
205	SOLO 3	P-1	P-1	P-1	P-1	P-1	CPT-1	VB-1	SAT-1		205	3'-0" X 7'-0" HALF GLASS - WOOD	HM		LEVER/ LOCKSET; FUNCTION: <b>PASSAGE</b> ; HINGES; SILENCERS; DOOR STOP	COAT HOOK
206	OPEN OFFICE	P-1	P-1	P-1	P-1	P-1	CPT-1	VB-1	SAT-1		NA					
207	LOBBY	P-1	P-1	P-1	P-1	P-1	CPT-1	VB-1	SAT-1		NA					
208	BREAK AREA	P-1	P-1	P-1	P-1	P-1	VP-1	VB-1	SAT-1		NA					
209	OPEN OFFICE	P-1	P-1	P-1	P-1	P-1	CPT-1	VB-1	SAT-1		NA					
209A	COFFEE BAR				P-1	P-1	VP-1	VB-1	SAT-1		NA					
210	WOMEN	PT-1/ P-1	PT-1/ P-1	PT-1/ P-1	PT-1/ P-1	P-1	PT-1	PT-1	SAT-1	PORCELAIN TILE WAINSCOT TO 39" AFF (SEE NOTE #1 BELOW)	210	3'-0" X 7'-0" FLUSH WOOD	HM		PUSH/ PULL; HINGES; CLOSER; KICKPLATE; SILENCERS	
211	MEN	PT-1/ P-1	PT-1/ P-1	PT-1/ P-1	PT-1/ P-1	P-1	PT-1	PT-1	SAT-1	PORCELAIN TILE WAINSCOT TO 39" AFF (SEE NOTE #1 BELOW)	211	3'-0" X 7'-0" FLUSH WOOD	HM		PUSH/ PULL; HINGES; CLOSER; KICKPLATE; SILENCERS	
212	COATS	P-1	P-1	P-2	P-1	P-1	CPT-1	VB-1	SAT-1		212	PAIR 3'-0" X 7'-0" FLUSH WOOD			SLIDING DOOR HARDWARE	
213	ELEC. RM.	NO FINISHES									213	3'-0" X 7'-0" FLUSH WOOD	ETR	45 MIN.	LEVER/ LOCKSET; FUNCTION: <b>STOREROOM</b> ; HINGES; CLOSER; KICKPLATE; SILENCERS	
214	DATA	EXISTING TO REMAIN				P-1	SV-1	VB-2	SAT-1		214	3'-0" X 7'-0" FLUSH WOOD	HM		LEVER/ LOCKSET; FUNCTION: <b>STOREROOM</b> ; HINGES; CLOSER; KICKPLATE SILENCERS	

**NOTES:**

1. AT MEN'S & WOMEN'S TOILET ROOMS, PROVIDE A SOLID SURFACE COUNTER, APRON & BACKSPLASH W/ UNDERMOUNT PORCELAIN SINK.

**INTERIOR MATERIALS LEGEND**

SECTION #	COMPONENT	FINISH CODE	MANUFACTURER	MODEL / NO.	COLOR/ NO.	DETAIL	COMMENTS
Division 06	<b>INTERIOR ARCH. WOODWORK</b>						
06 40 23	Cabinetry - Melamine Interiors		PANOLAM		White		At closed cabinets only
	Plastic Laminate	PLAM-1	TBD		TBD	PLAM Soffits to Ceiling	Kitchenette Base & Wall Cabinets
	3mm PVC edgebanding	EB-1	CHARTER INDUSTRIES		TBD		Use with PLAM-1
09 51 13	<b>ACOUSTICAL PANEL CEILING OPTIONS</b>						
	Ceiling Tile (Owner's Spec)	SAT-1	ARMSTRONG	Calla	White	2x2; Sq. T egular	15/16" Grid
	Ceiling Tile (Alternate)	SAT-1	ROCKFON	Tropic	White	2x2; Sq. T egular	
09 65 13	<b>RESILIENT FLOORING OPTIONS</b>						
	Sheet Vinyl (Owner's Spec)	SV-1	MANNINGTON	Realities II - Maple Grove	5623 Teak		
	Vinyl Plank (Alternate)	VP-1	MANNINGTON - AMTICO	Wood			
	Vinyl Plank - Floating Floor (Alternate)	VP-1	SHAW	Grain			
	Vinyl Plank - Floating Floor (Alternate)	VP-1	T O MARKET - OZOGRIIP	Raya			
	Vinyl Plank - Floating Floor (Alternate)	VP-1	MANNINGTON	Nature's Path (Locksolid)			
	Rubber Treads/Risers/ Sheet/ Base		JOHNSONITE				
09 65 13	<b>RESILIENT BASE AND ACCESSORIES</b>						
	Resilient wall base - 4"	RB-1	JOHNSONITE	TRADITIONAL (TP)	TBD		
	Transition Strip	TS-1	JOHNSONITE	TBD	TBD		Used between CPT and Resilient
09 68 00	<b>TILE CARPETING</b>						
	Carpet Tile (Owner's Spec)	CPT-1	PHILADELPHIA	Amaz Tile	00700 Baffle		
	Carpet Tile (Alternate)	CPT-1	MOHAWK	Lithosphere	739 Glacier		
	Carpet Tile (Alternate)	CPT-1	MOHAWK	Variant Form; Reconstruct	BT 424		
09 91 23	<b>INTERIOR PAINTING</b>						
	Paint - Walls - Primary	P-1	BEN MOORE	Gloss Level: Satin	TBD		
	Paint - Trim	P-2	BEN MOORE	Gloss Level: Satin	TBD		
	Paint - Walls - Accent	P-3	BEN MOORE	Gloss Level: Satin	TBD		
	Paint - Walls - Accent	P-4	BEN MOORE	Gloss Level: Satin	TBD		
	Paint - Walls - Accent	P-5	BEN MOORE	Gloss Level: Satin	TBD		

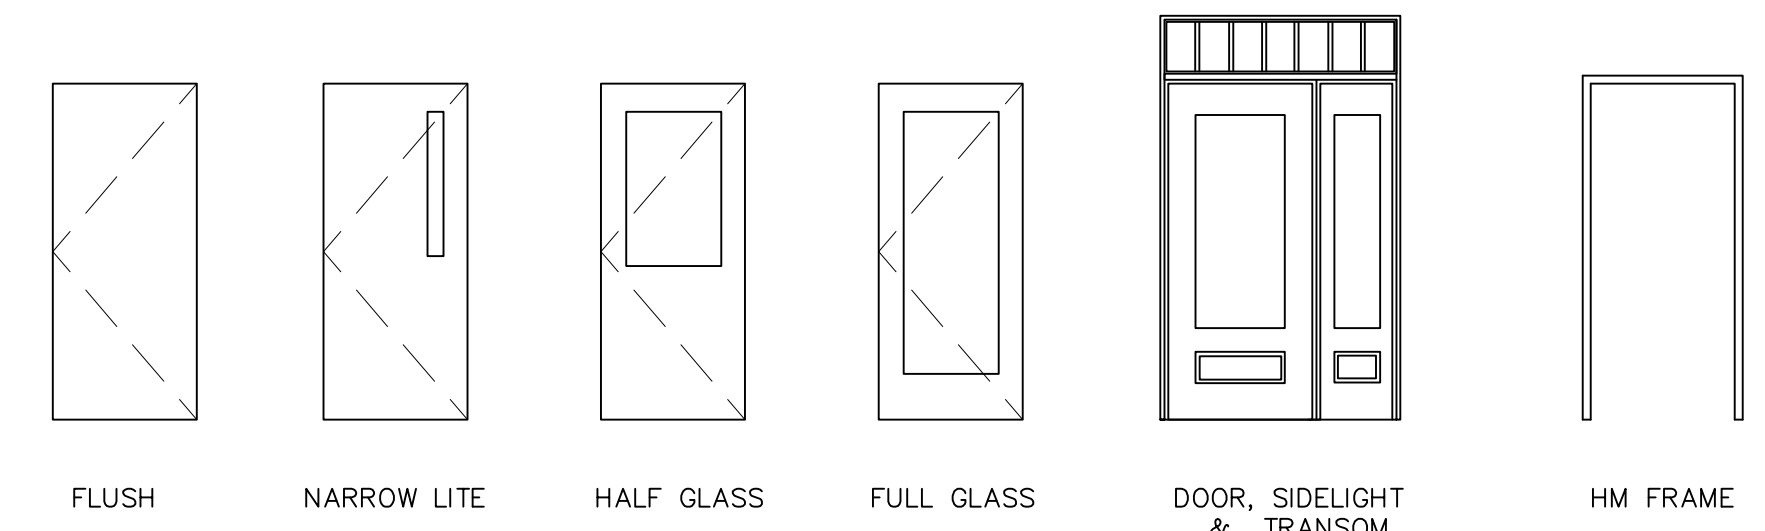

TYP. FRAME, 2" WIDE FIELD VERIFY EXISTING OPENINGS

1 DOOR & FRAME TYPES  
1/4" = 1'-0"