


GENERAL NOTES:  
1. SEE 0001 FOR PROJECT GENERAL NOTES.

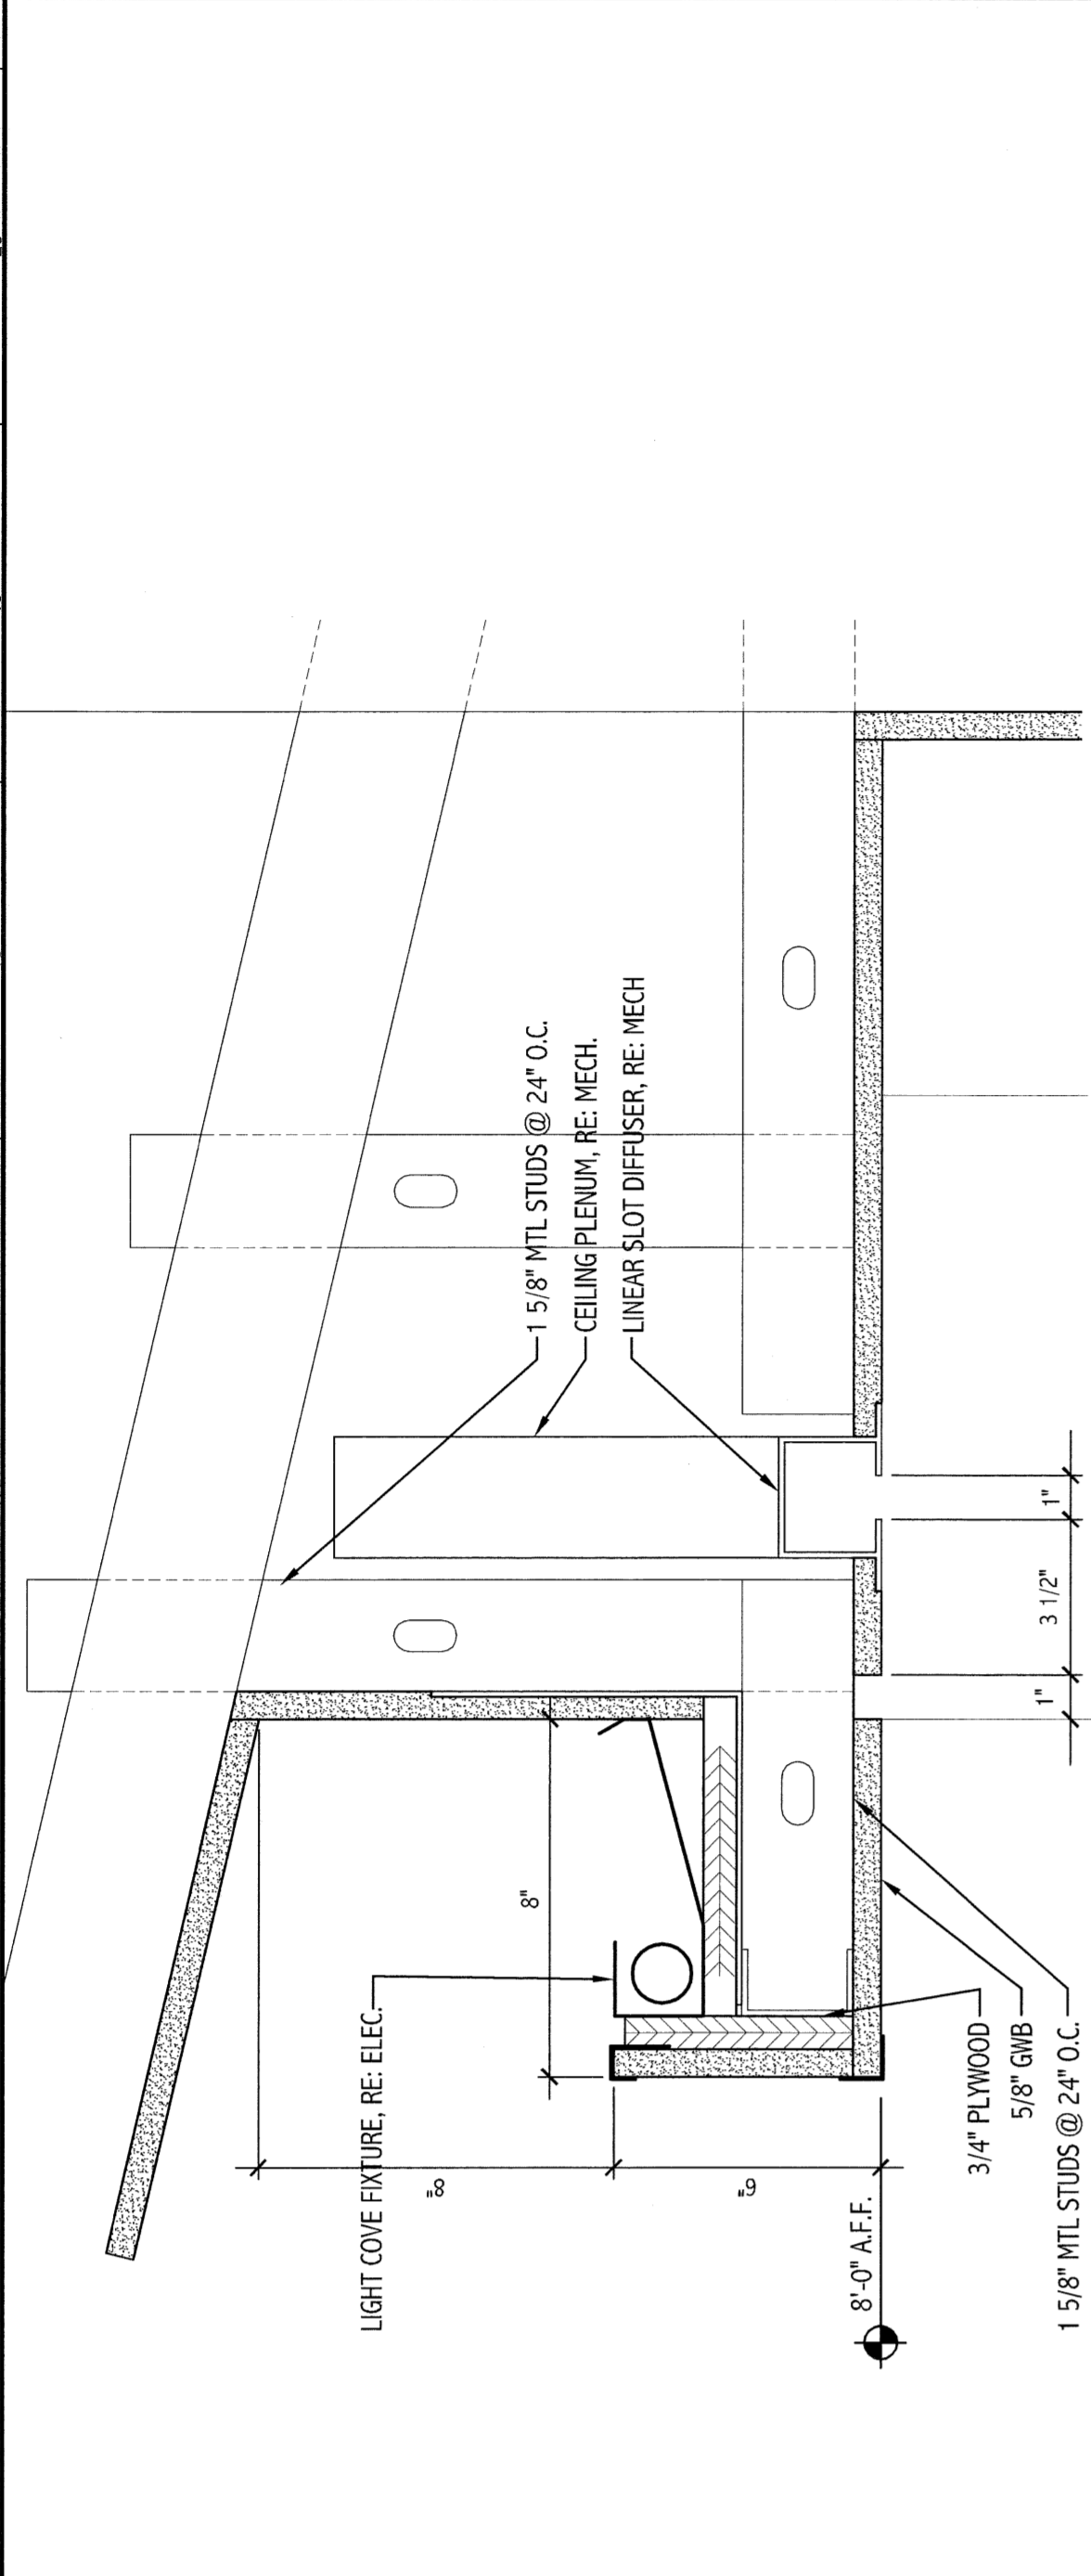

SECTION DETAIL @ COVE LIGHTING

N13  
3"=1'-0"

N9  
3"=1'-0"

N5  
3"=1'-0"

N1  
3"=1'-0"


J17  
3"=1'-0"

J13  
3"=1'-0"

J9  
3"=1'-0"

J5  
3"=1'-0"

J1  
3"=1'-0"

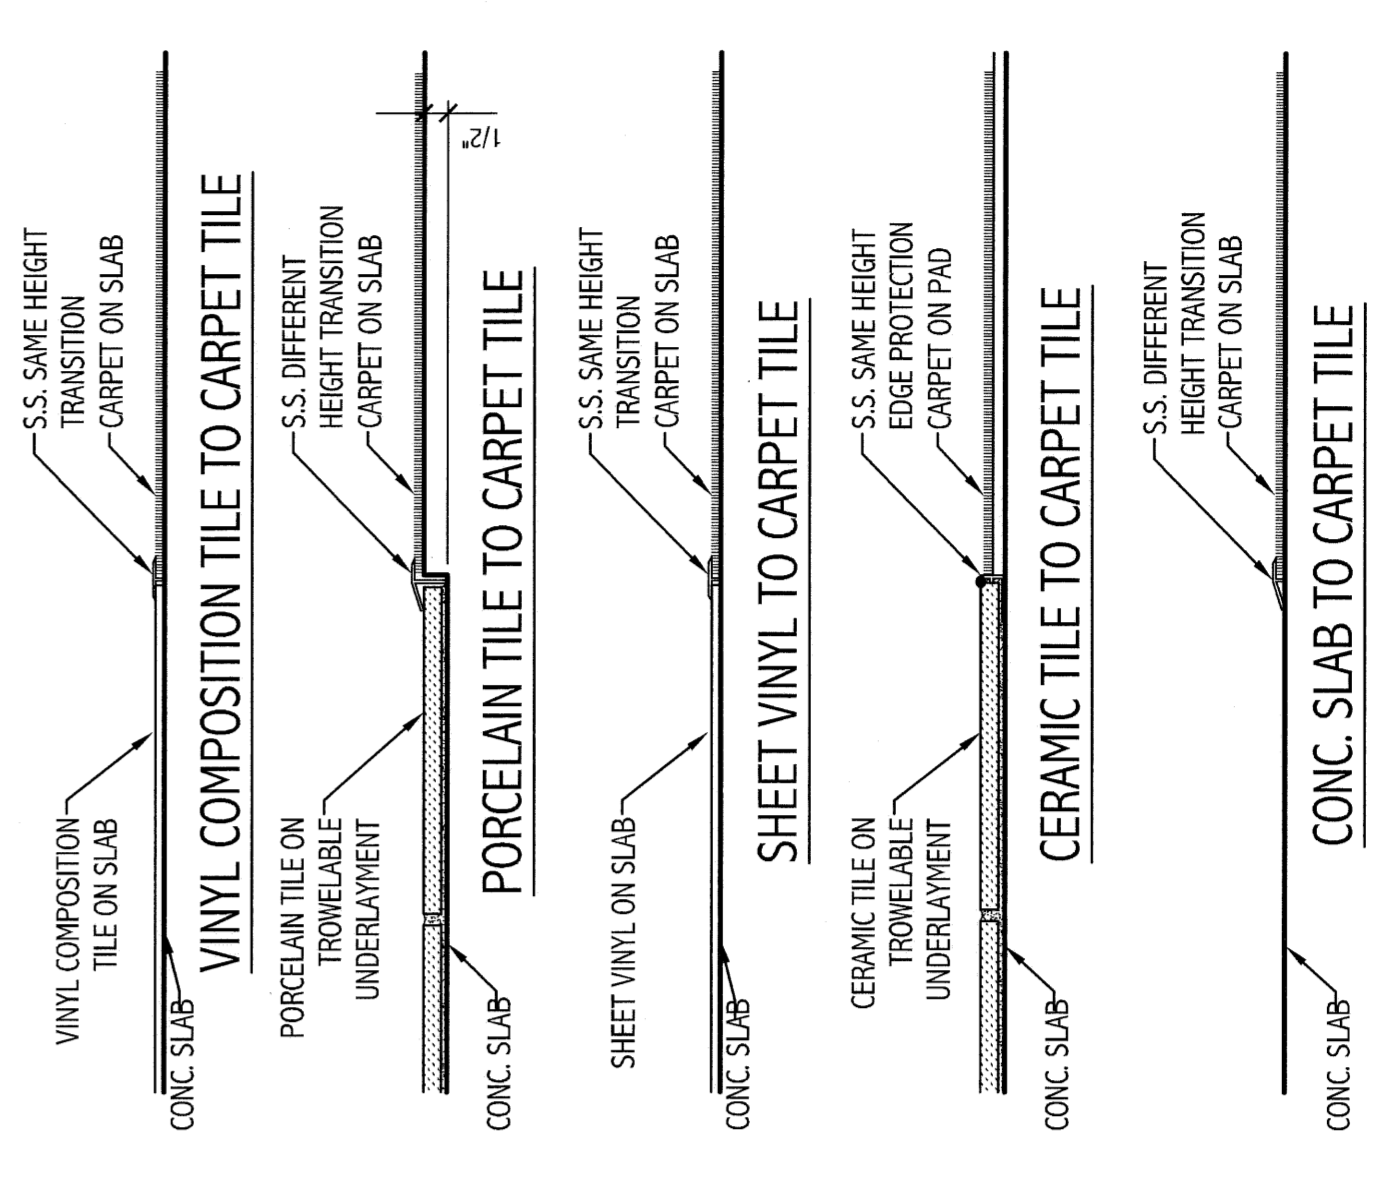

FLOOR TRANSITION DETAILS

E13  
3"=1'-0"

E9  
3"=1'-0"

E5  
3"=1'-0"

E1  
3"=1'-0"

A17  
N.T.S.


A13  
3"=1'-0"

A9  
3"=1'-0"

A5  
3"=1'-0"

A1  
1-1/2"=1'-0"

ISSUED FOR G.M.P. & PERMITTING  
4-3-09

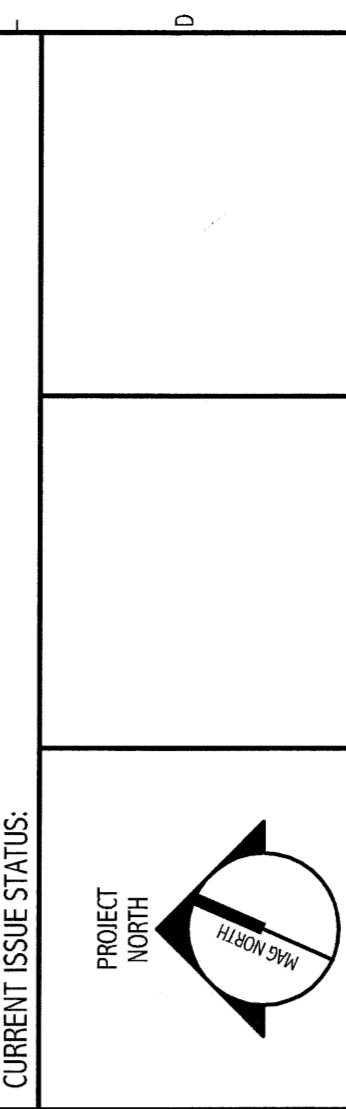

SMRI  
ARCHITECTURE  
ENGINEERING  
PLANNING  
INTERIOR DESIGN  
COMMISSIONING

MARTIN'S POINT HEALTH CARE  
MEDICAL OFFICE BUILDING  
PORTLAND, MAINE

INTERIOR  
SECTION DETAILS

PROJECT NUMBER:	AS NOTED	DATE:	DATE:
DESIGNER:	SUB:	GRAPHIC SCALE:	0"
DATE OF RECORD:	DATE:	SHEET NO.:	AE521
DATE OF PLOT:	DATE:	SHEET NO.:	AE521
PROJECT NO.:	08323		

144 Fore Street, P.O. Box 618  
Portland, Maine 04101  
Tel: (207) 773-3866  
Fax: (207) 773-3867  
www.smri.com

PROGRESS PRINT