


GENERAL NOTES:
1. SEE GRID FOR PROJECT GENERAL NOTES.

					<p>A1 3" = 1'-0"</p>
					<p>A5 3" = 1'-0"</p>
					<p>A5 3" = 1'-0"</p>
					<p>A5 3" = 1'-0"</p>
					<p>A5 1 1/2" = 1'-0"</p>

ISSUED FOR G.M.P. & PERMITTING
4-3-09

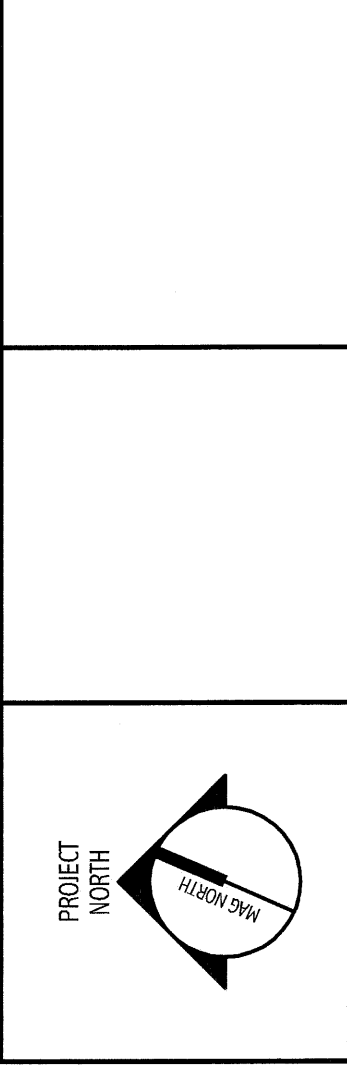

ARCHITECTURE
ENGINEERING
PLANNING
INTERIOR DESIGN
COMMISSIONING

SMRTI

MARTIN'S POINT HEALTH CARE
MEDICAL OFFICE BUILDING
PORTLAND, MAINE

INTERIOR
PLAN DETAILS

AS NOTED DATE: 4-3-09
SCALE: 3" = 1'-0" GRAPHIC SCALE: 1" = 1'-0"

PROJECT NUMBER: 08-233
JOB NUMBER: AE531-08-233
SHEET NUMBER: 08-233
SHEET NO.: AE531

PROGRESS PRINT