




LIGHTING

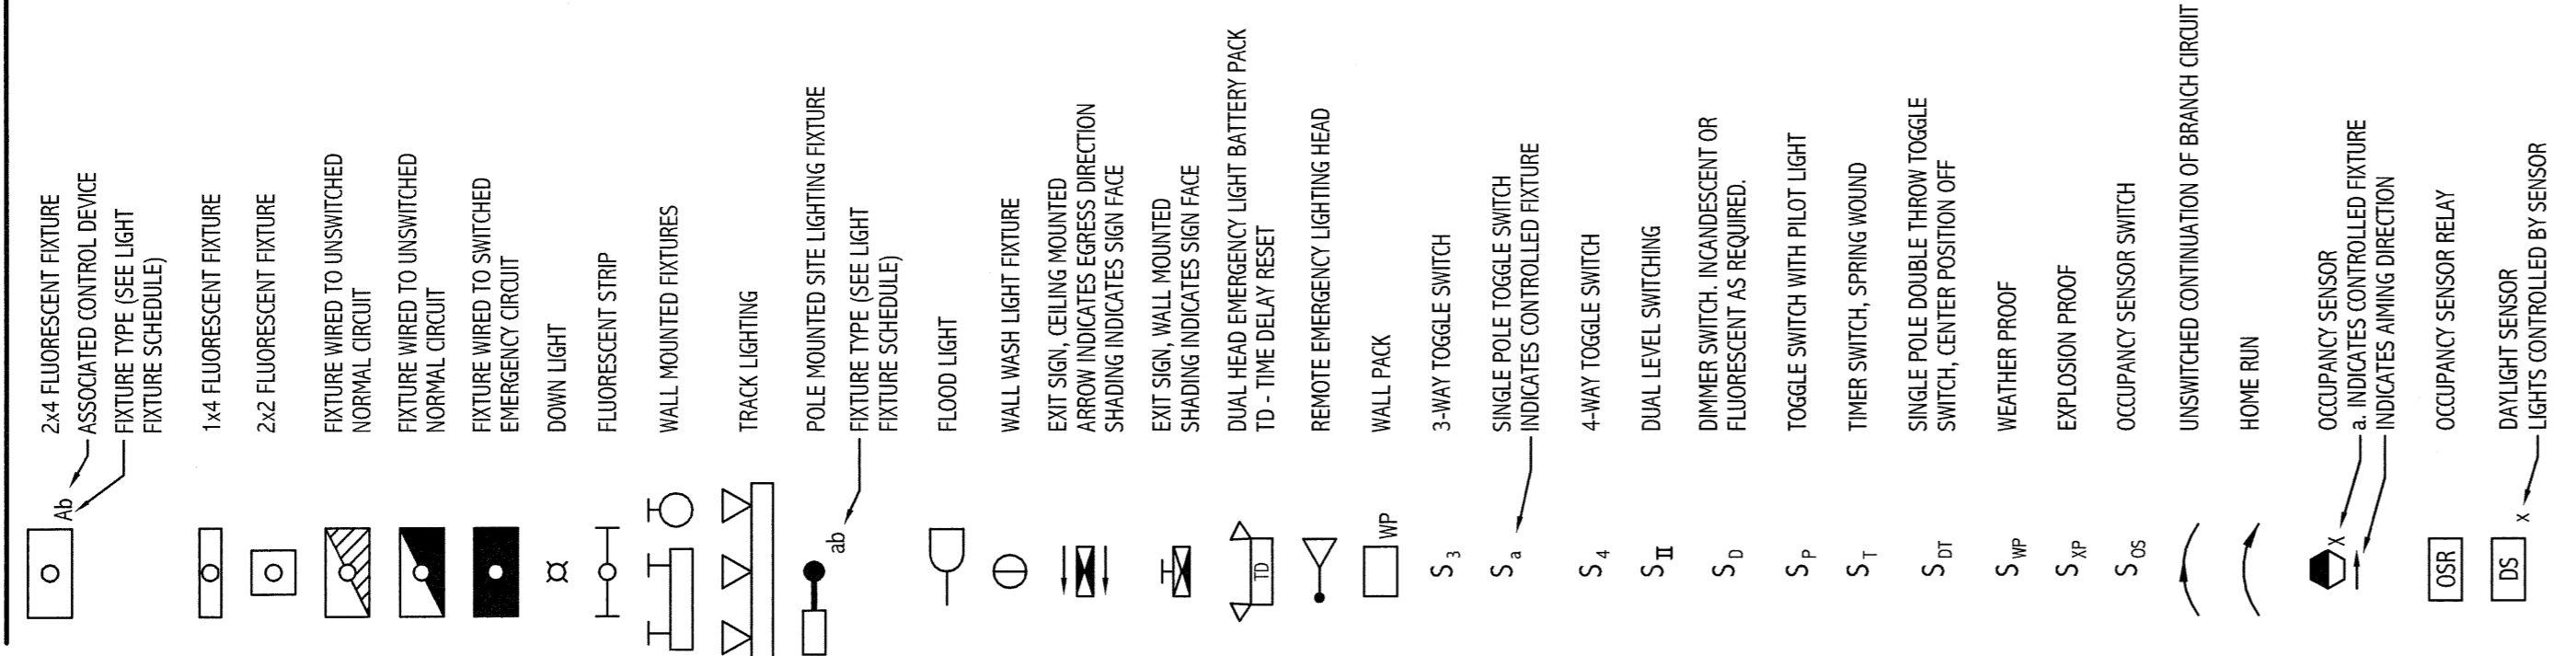


COMMUNICATION & DATA SYSTEMS

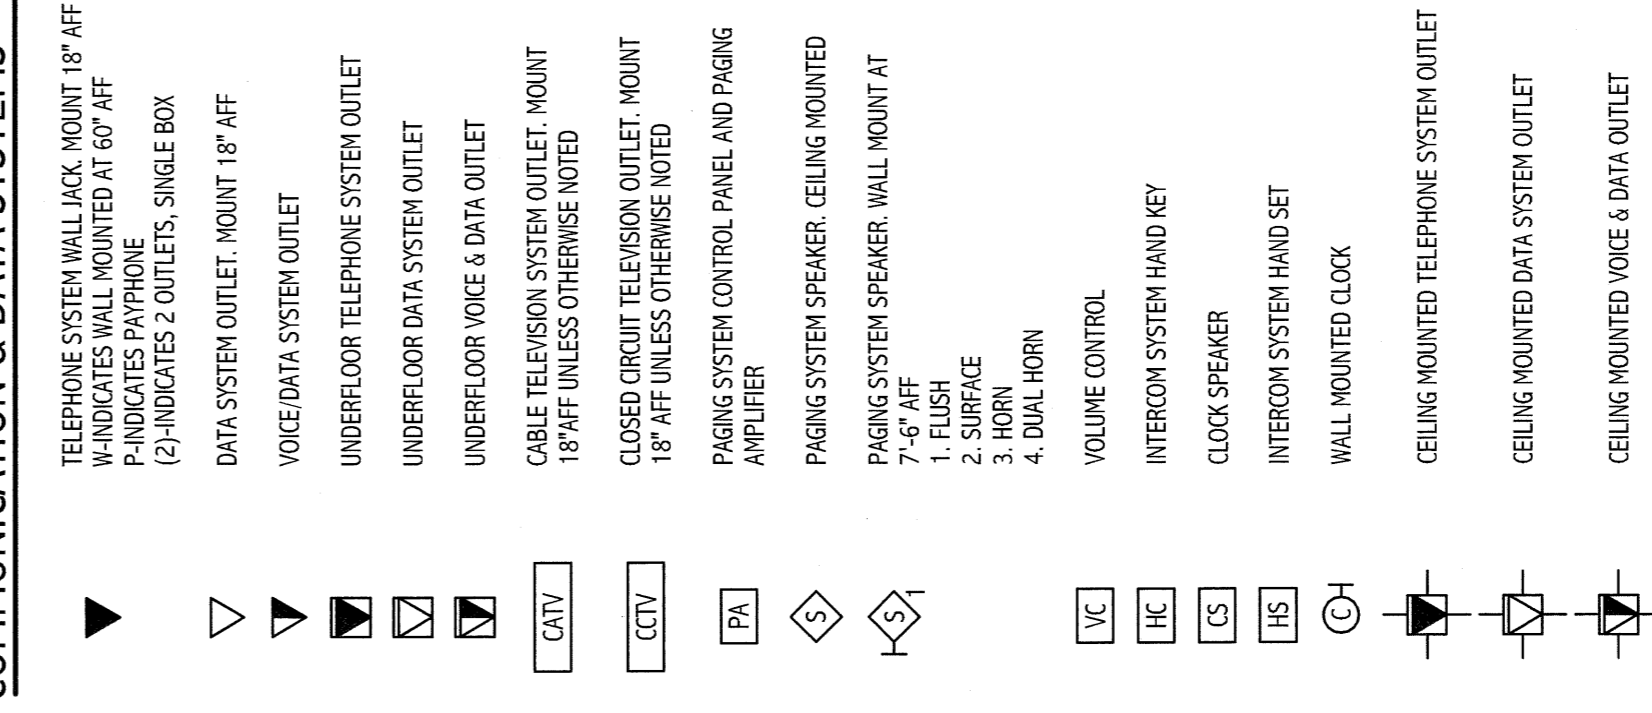


POWER

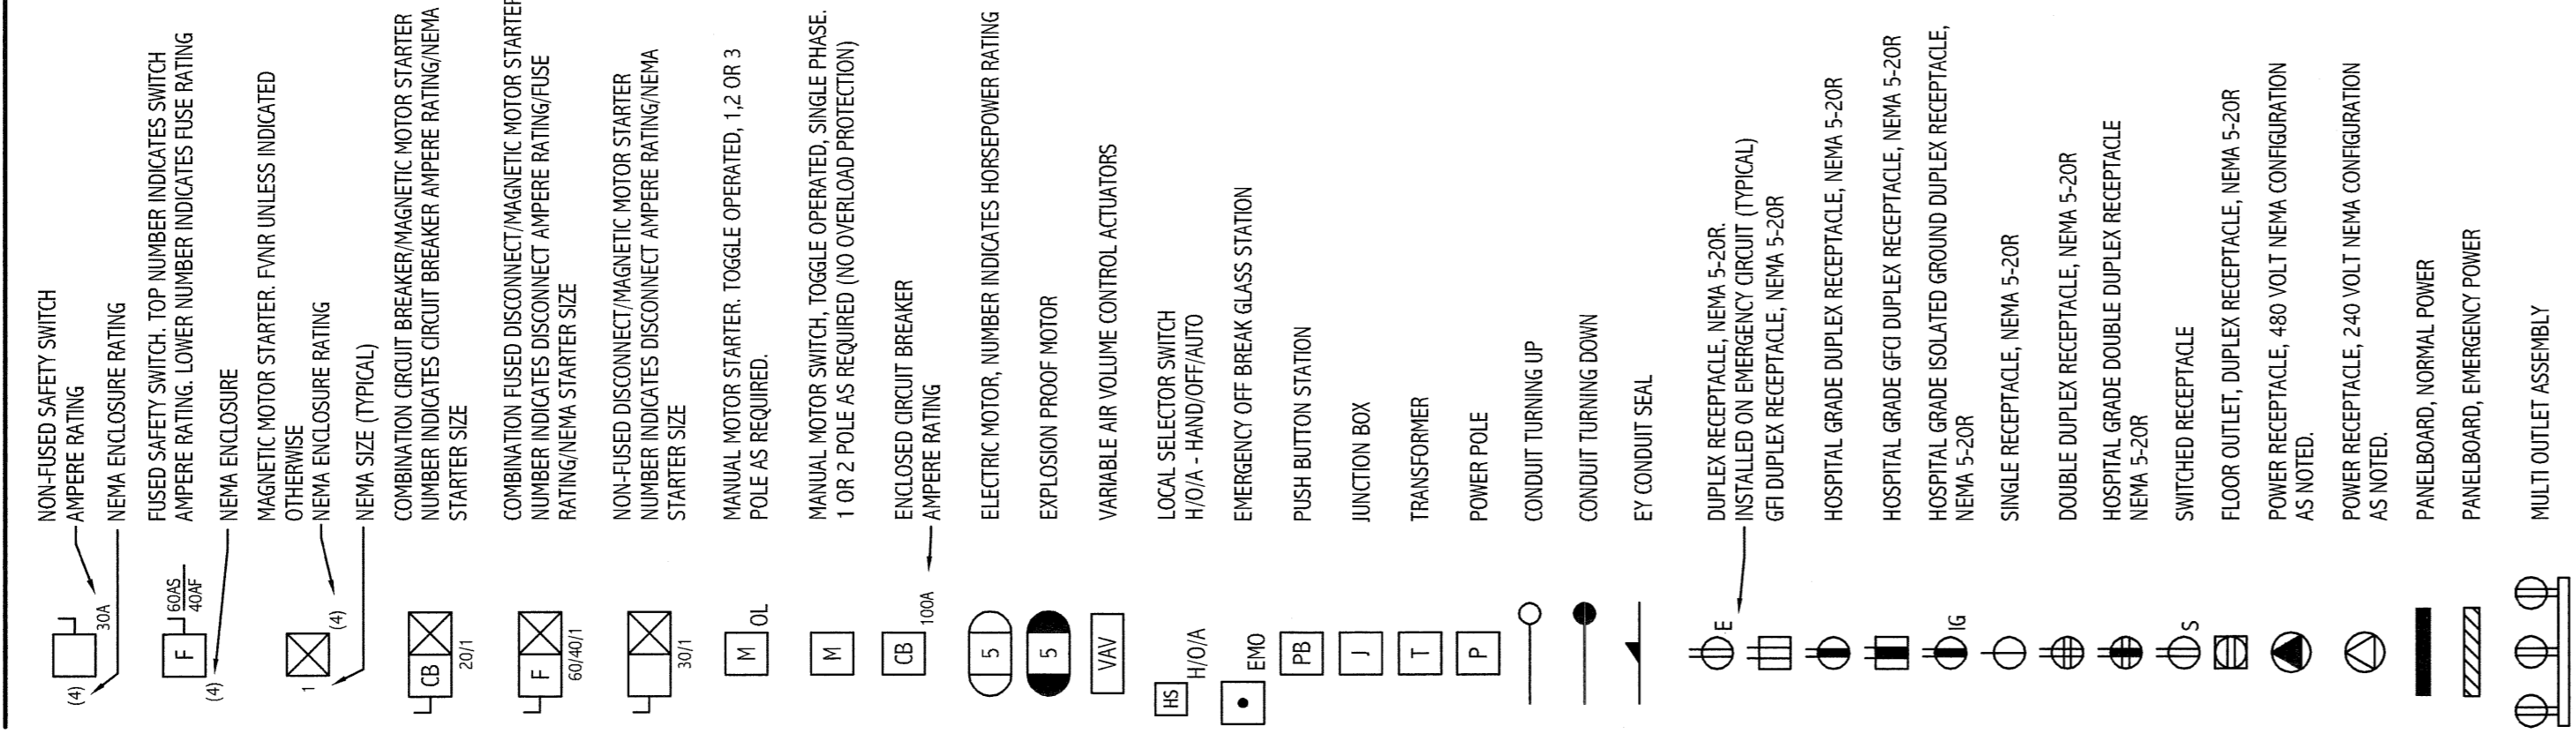


FIRE ALARM

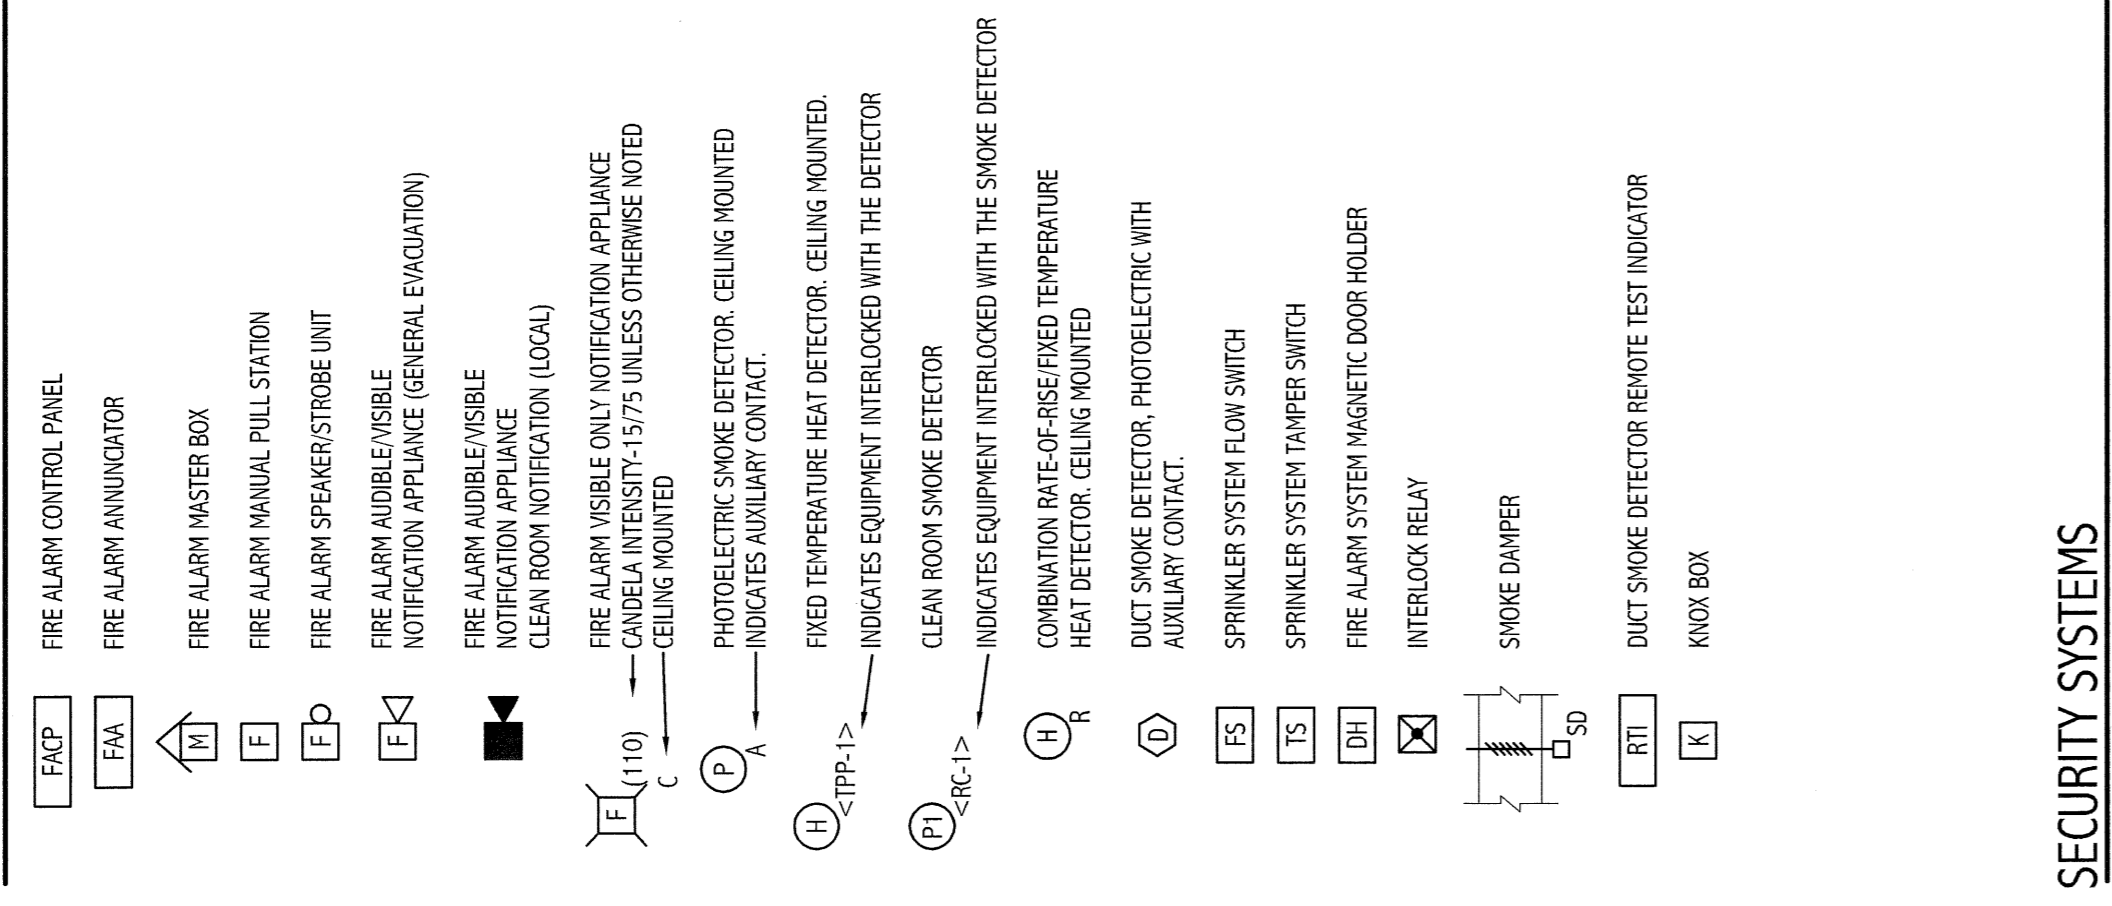

SECURITY SYSTEMS

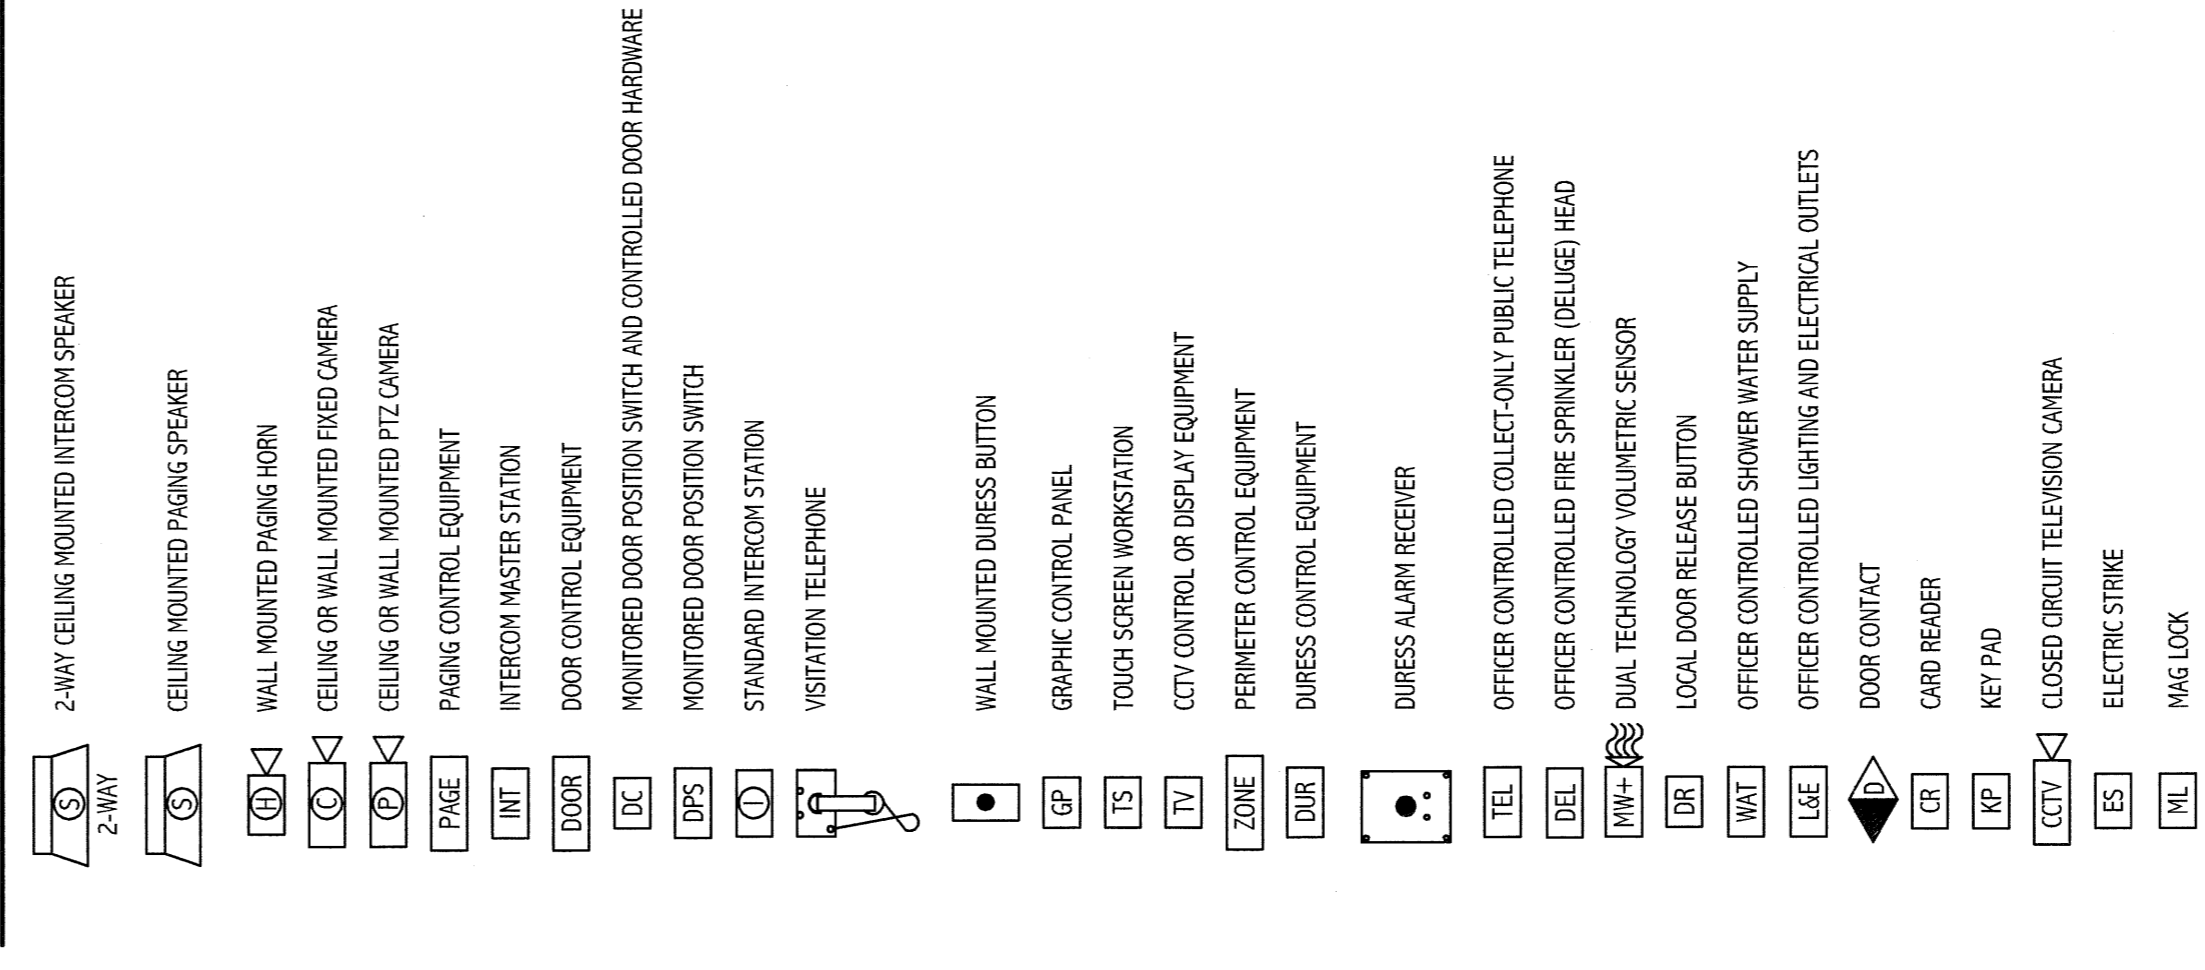

ONE LINE DIAGRAM

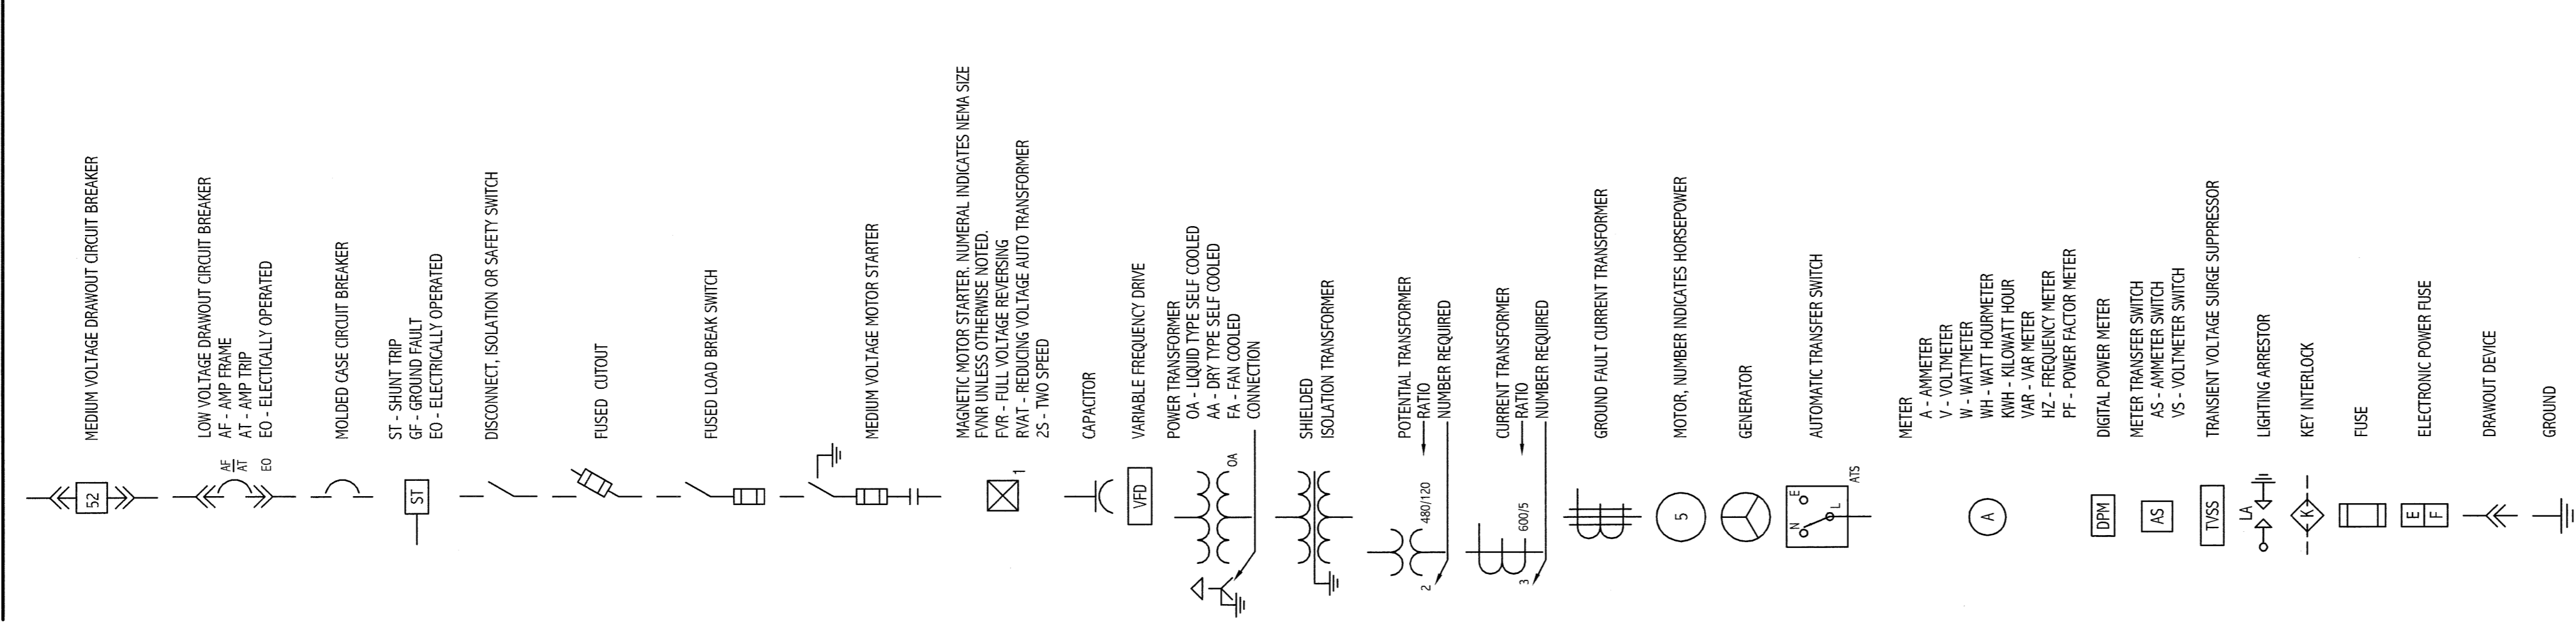

ABBREVIATIONS

Table of abbreviations for electrical symbols, including terms like AMP, AMPERE, and various electrical components.


GENERAL NOTES:

- List of general notes regarding electrical code requirements, conductor types, and installation standards.


LINE TYPES



NURSE CALL SYSTEM

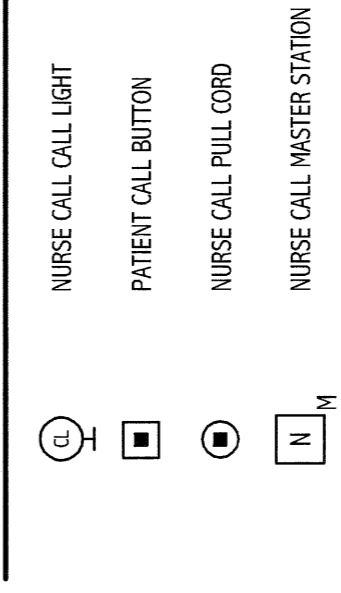

GROUNDING

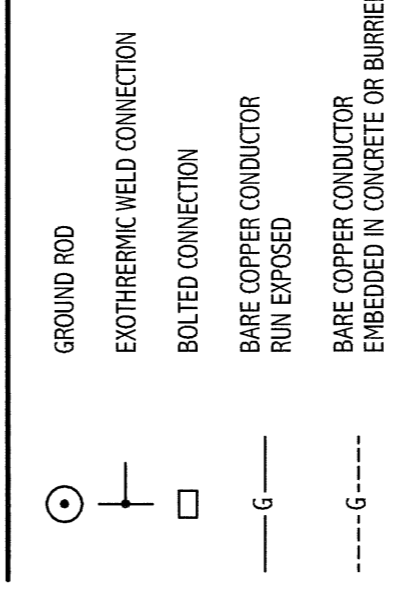


GENERAL NOTE

1. ALL GENERAL NOTES, SYMBOLS, AND DETAILS ARE TO BE CONSIDERED AS APPLICABLE TO ALL ELECTRICAL DRAWINGS FOR THIS PROJECT. SYMBOLS AND ABBREVIATIONS SHOWN INDICATE THEIR MODIFICATION IN THE REGION.

ISSUED FOR G.M.P. & PERMITTING 4-3-09

CURRENT ISSUE STATUS:

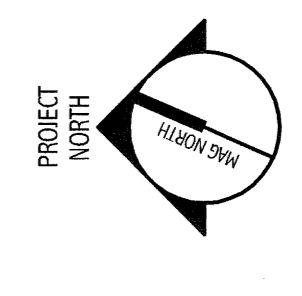

PROJECT NUMBER: 08139

PROJECT NAME: E-001

PROJECT TITLE: ELECTRICAL LEGEND AND GENERAL NOTES

PERIOD: NONE

DATE: 08/19

SCALE: GRAPHIC SCALE

PROJECT MANAGER: TONY COS

JOB SUPERVISOR: TONY COS

DATE OF RECORD: E-001-08139

SMART CAD FILE: E-001-08139

PROJECT No. 08139

SMRTI ARCHITECTURE ENGINEERING PLANNING INTERIOR DESIGN CONSULTING

MARTIN'S POINT HEALTH CARE

MEDICAL OFFICE BUILDING

PERIOD: NONE

DATE: 08/19

SCALE: GRAPHIC SCALE

PROJECT MANAGER: TONY COS

JOB SUPERVISOR: TONY COS

DATE OF RECORD: E-001-08139

SMART CAD FILE: E-001-08139

PROJECT No. 08139

E-001

PROGRESS PRINT