


PORT CITY ARCHITECTURE

65 NEWBURY STREET  
PORTLAND, ME 04101  
207.761.9000  
fax: 207.761.2010  
info@portcityarch.com

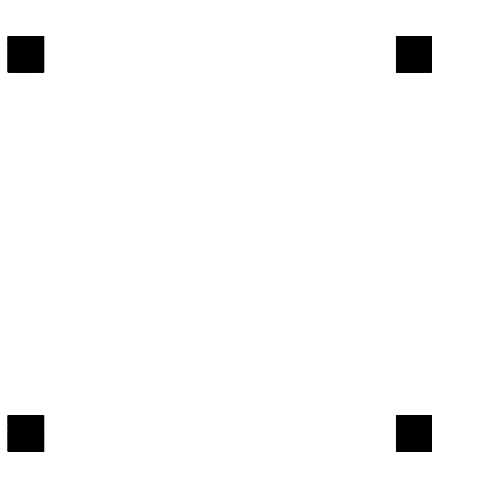

**BANKS OFFICE BUILDING  
ADDITION AND RENOVATION**  
281 VERANDA STREET  
PORTLAND, MAINE


#	DATE	DESCRIPTION
REVISIONS		
	Date Issued	10/25/01
	Project Number	01113
	Drawing Scale	SCALE
	SHEET NAME	

**BUILDING  
SECTIONS**


Drawn By \_\_\_\_\_  
Checked By \_\_\_\_\_

A-6.01


■ DENOTES EXISTING CONSTRUCTION

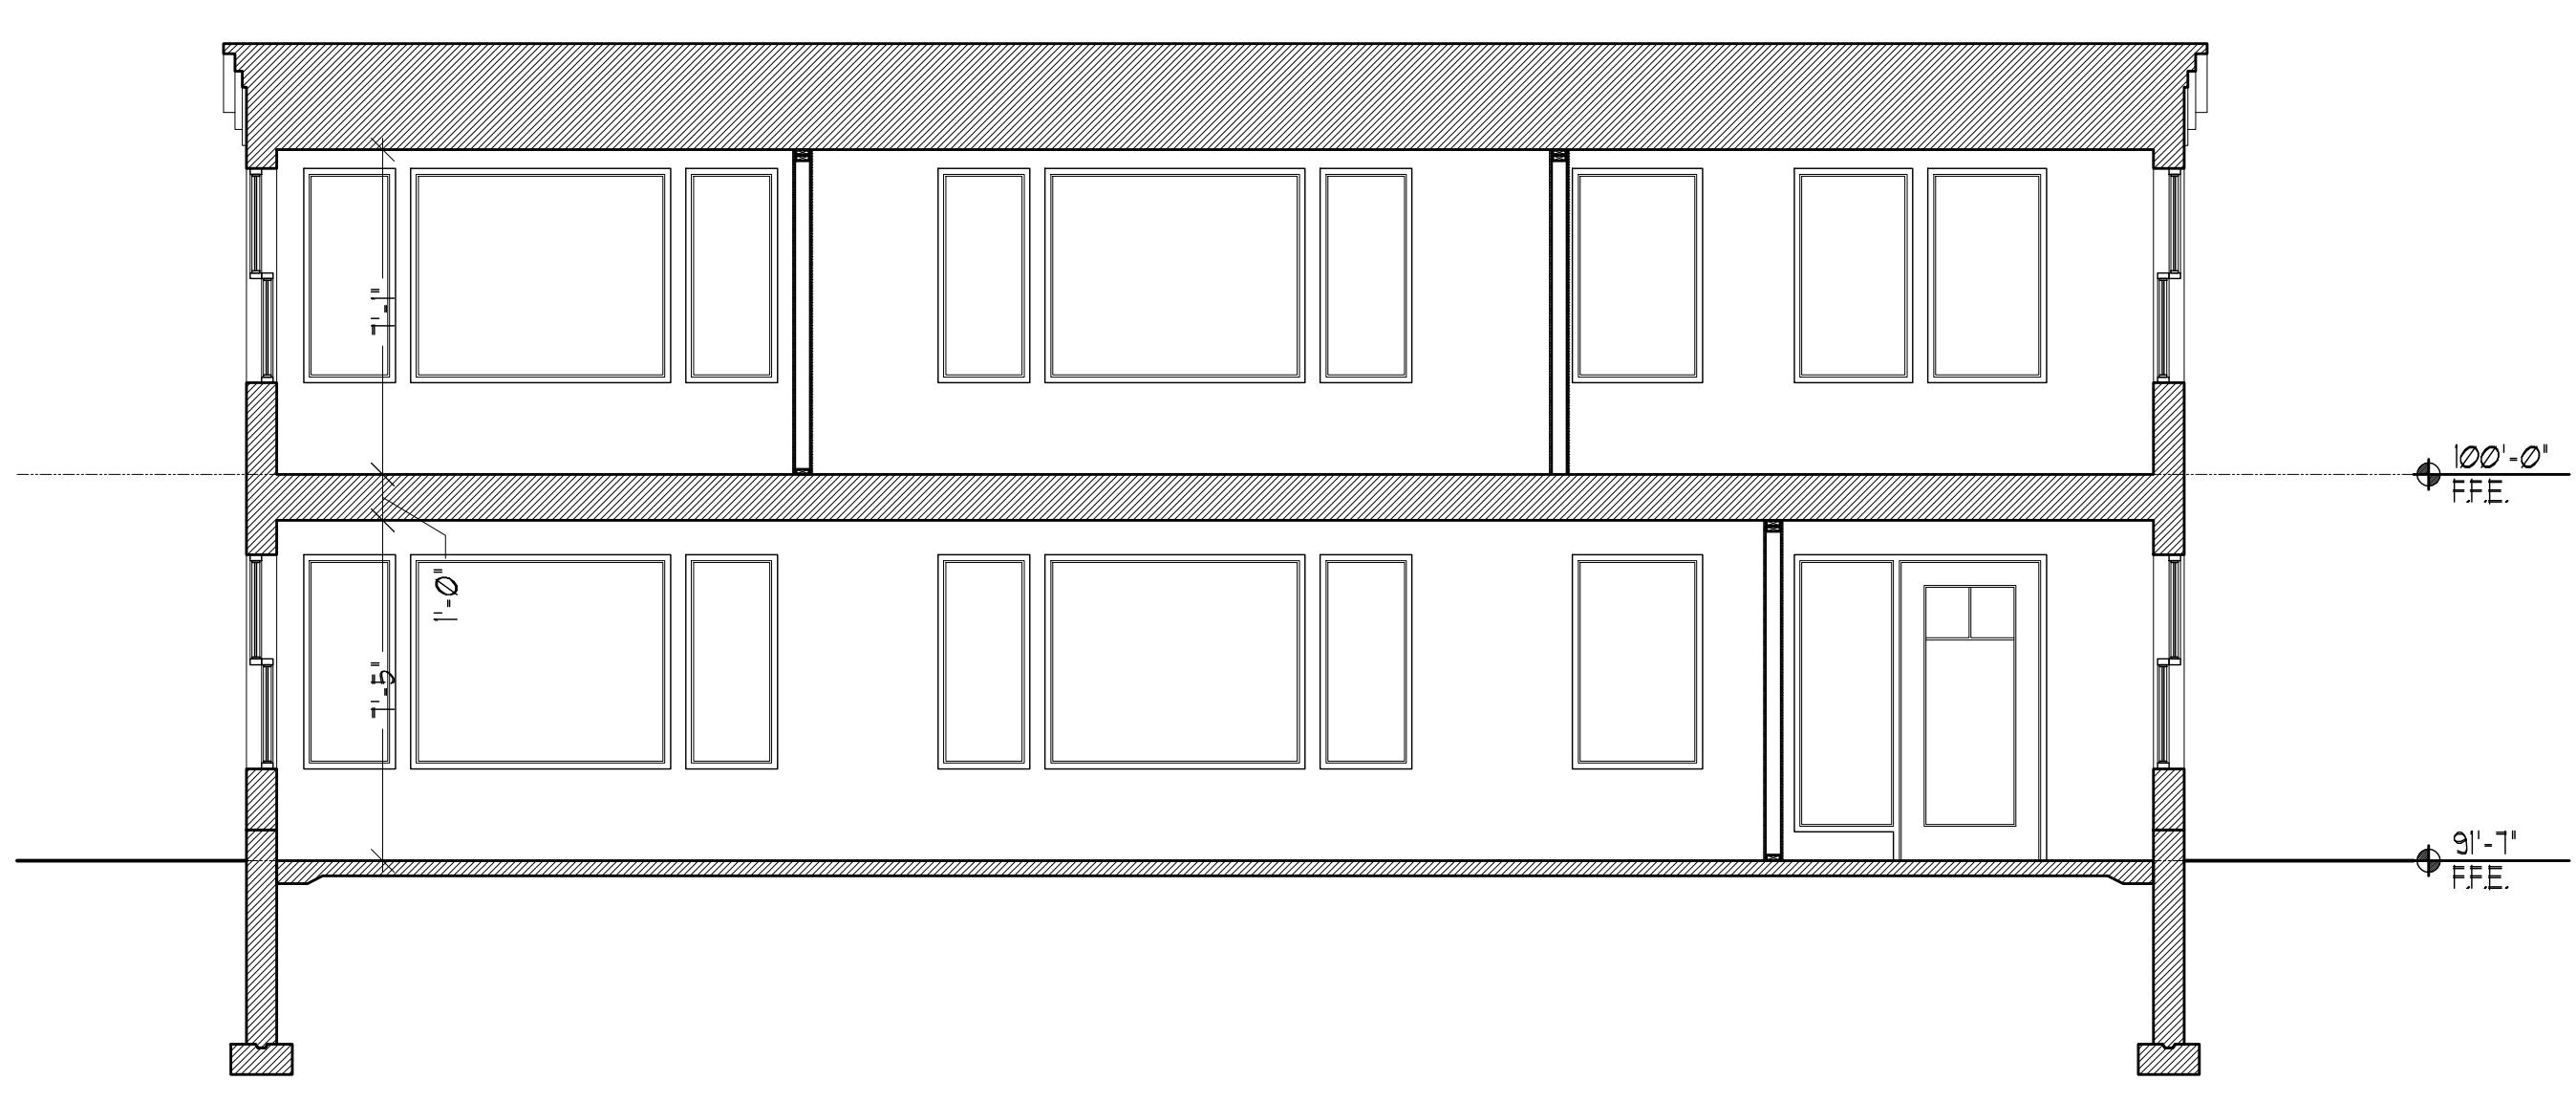


**21 TYPICAL BUILDING SECTION**  
SCALE: 1/4" = 1'-0"

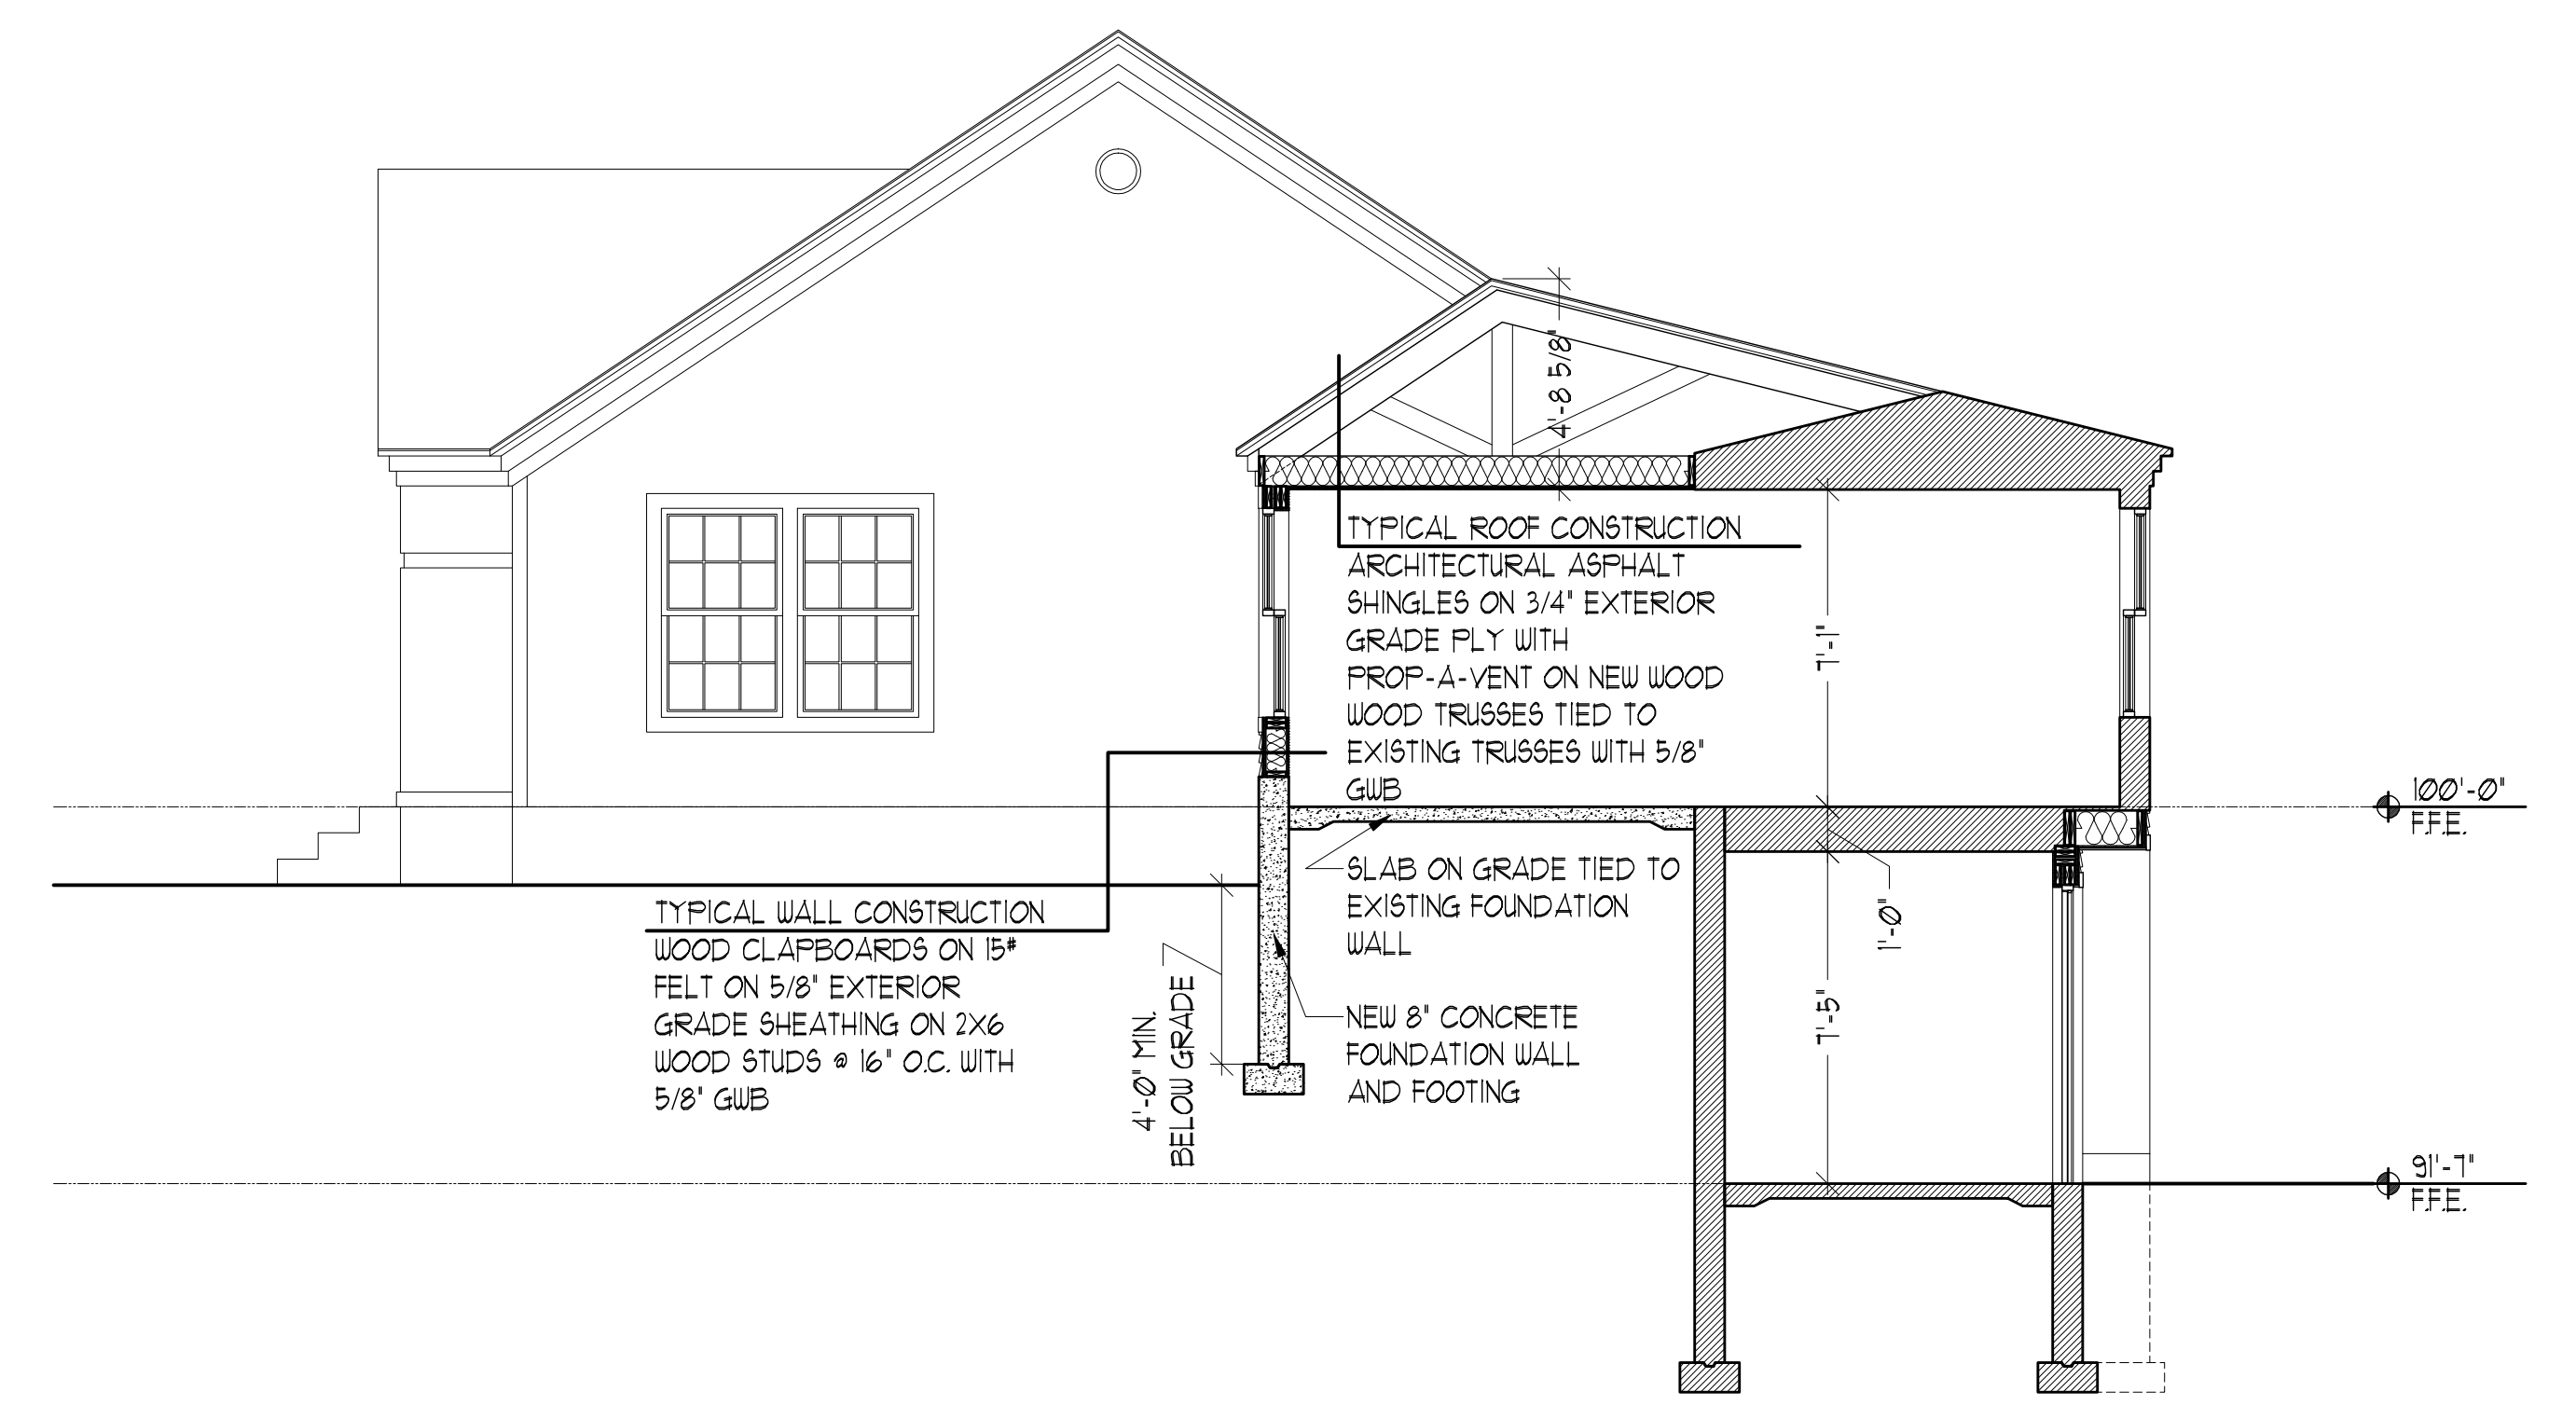

**11 SECTION AT NEW ADDITION**  
SCALE: 1/4" = 1'-0"

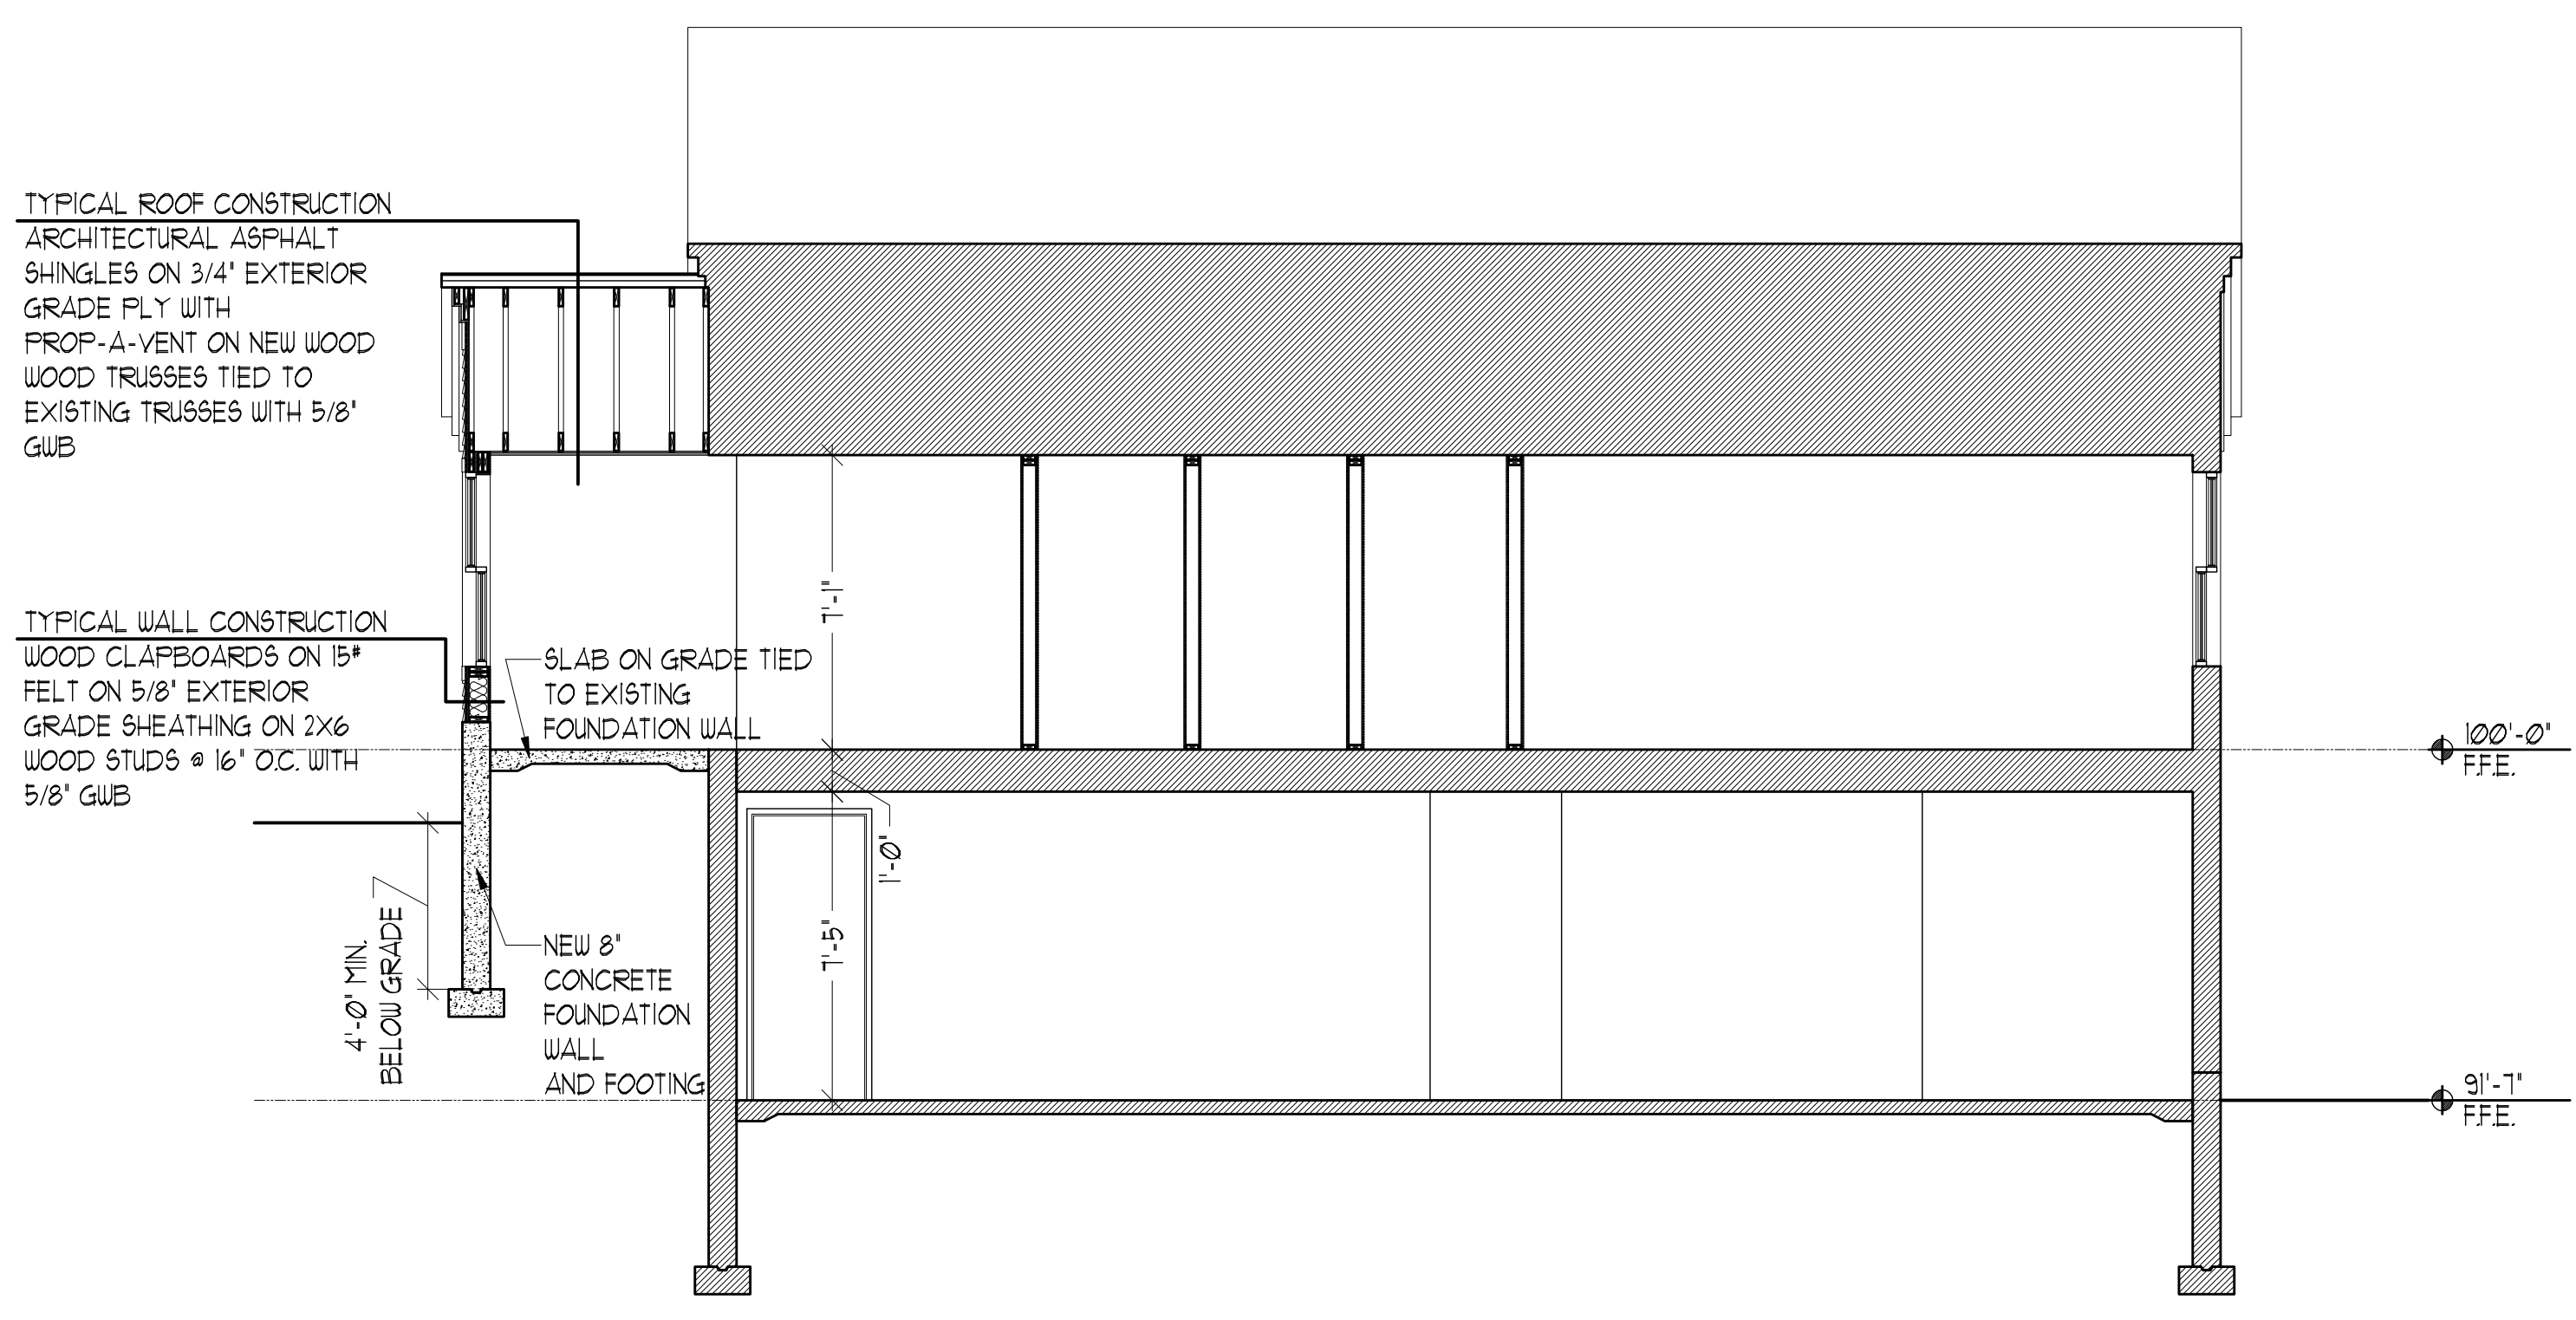

**20 SECTION AT NEW ADDITION**  
SCALE: 1/4" = 1'-0"

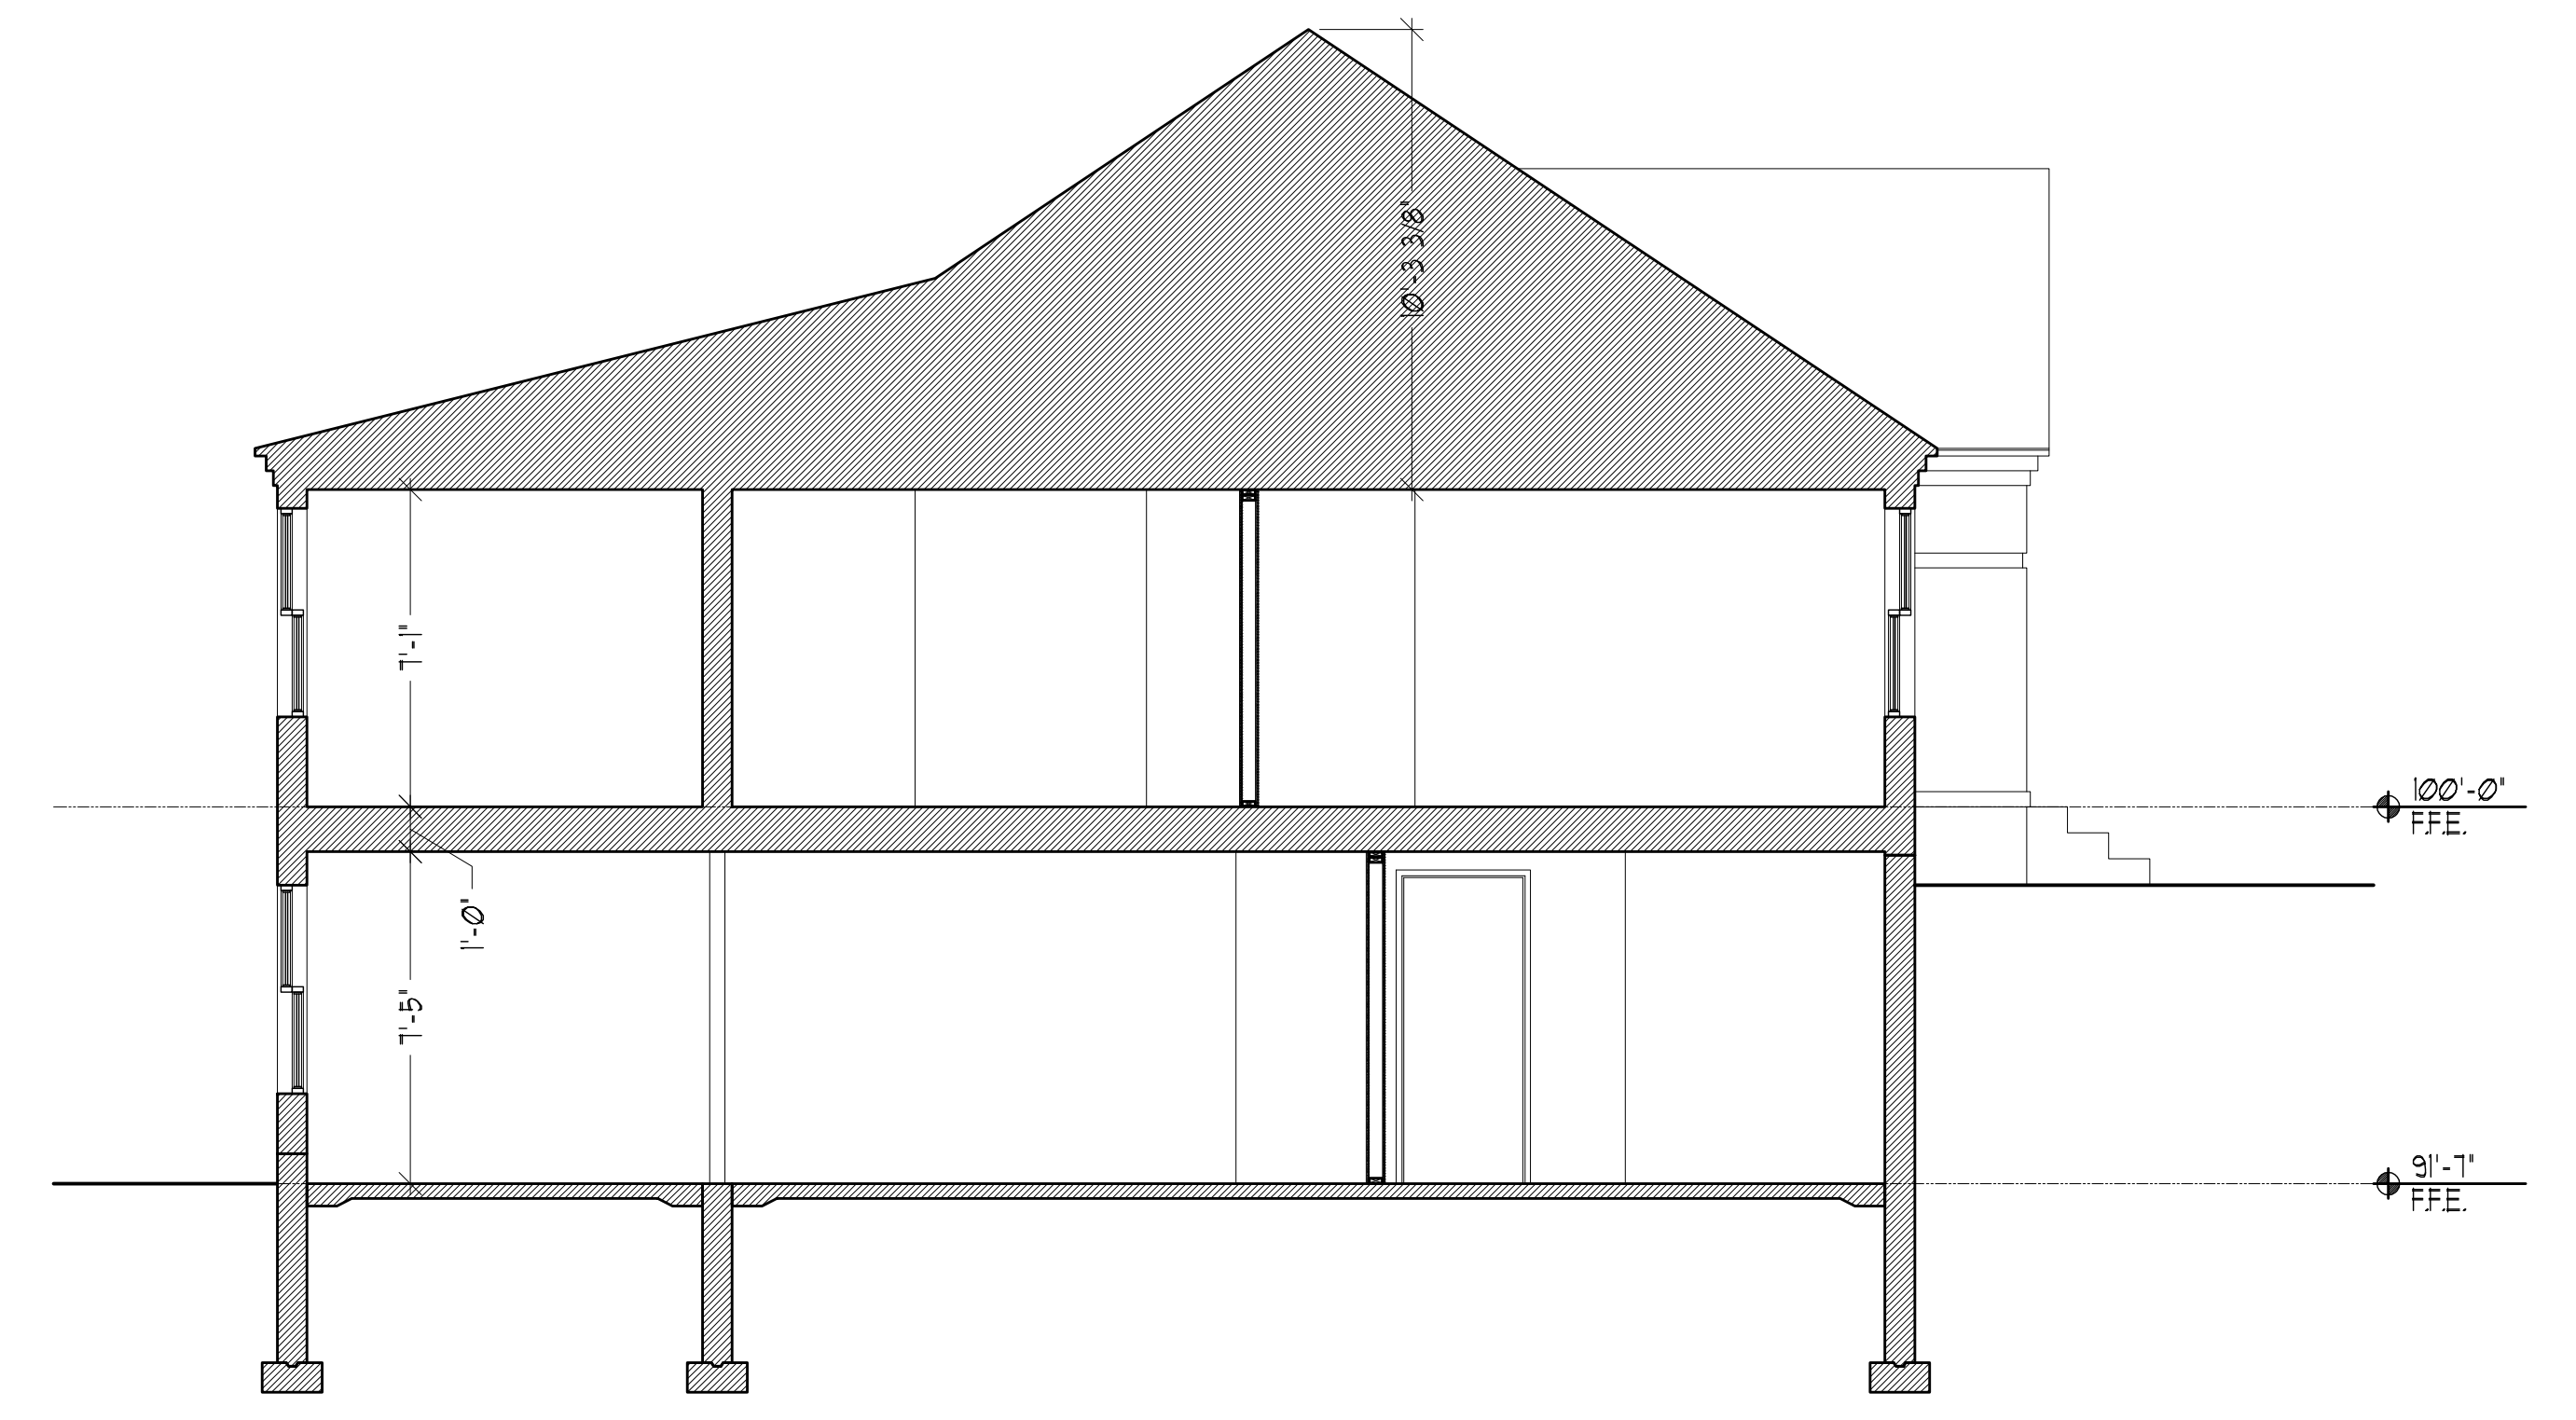

**10 TYPICAL BUILDING SECTION**  
SCALE: 1/4" = 1'-0"

IF THIS SHEET IS NOT 24 X 36 IT IS A REDUCED SCALE PRINT - SCALE ACCORDINGLY

