

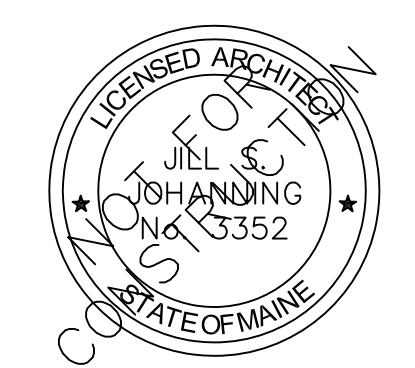


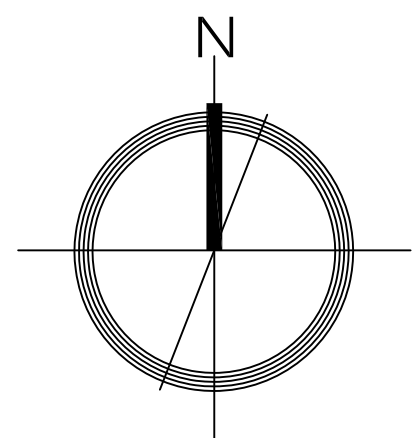

127 MAIN ST
 SO. PORTLAND, ME 04106
 ACCESSDESIGNME.ORG
 207.767.2189

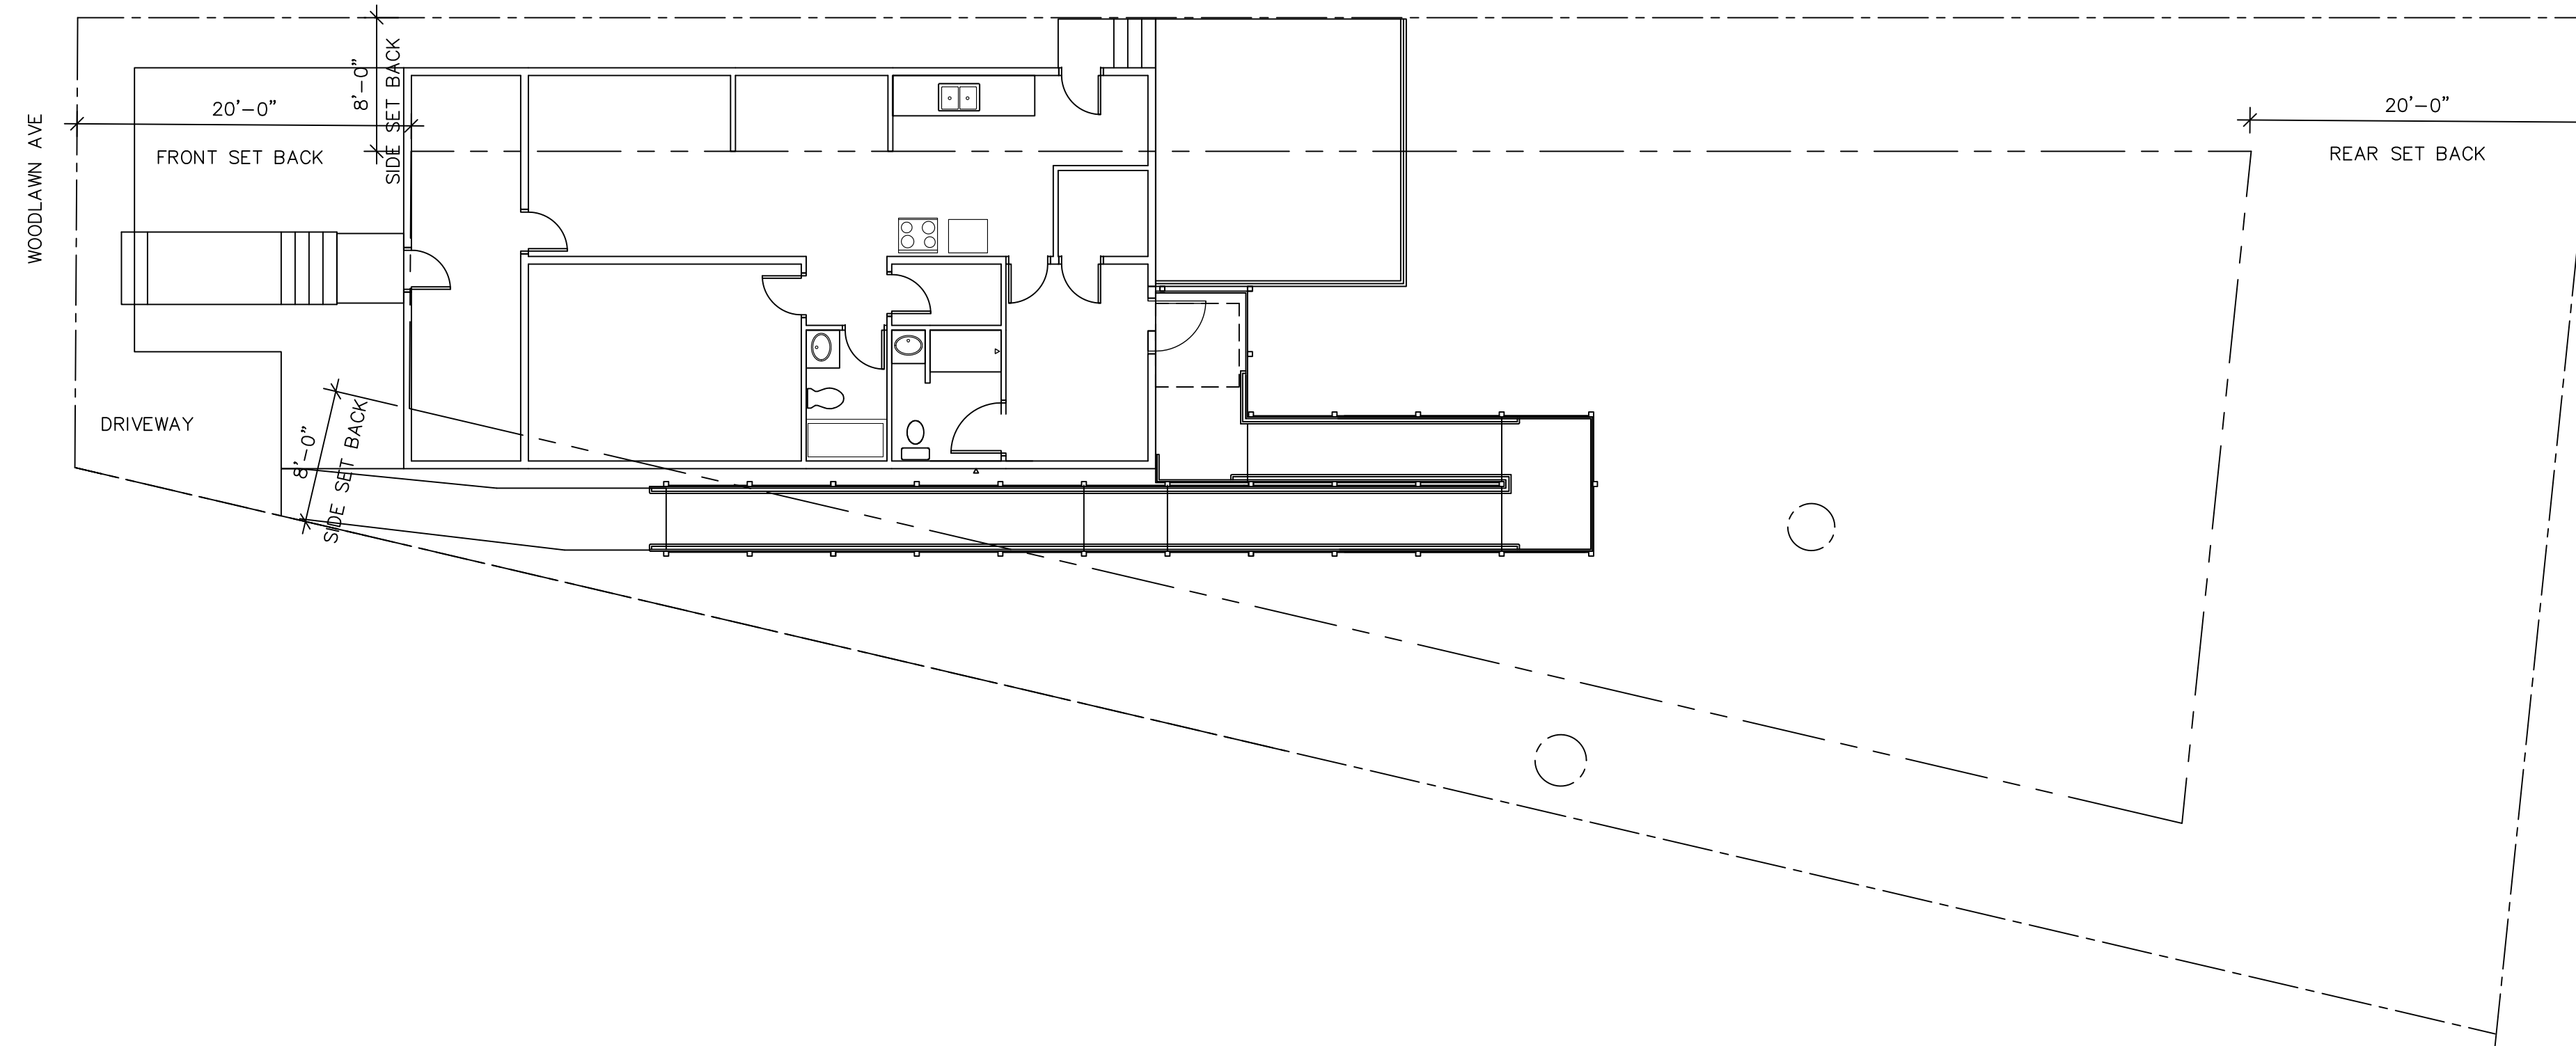

30 WOODLAWN AVE
 RAMP &
 BATHROOM
 PORTLAND, MAINE

SEPTEMBER 1, 2017

PLOT PLAN

PROJECT NO.: 107700

SCALE: AS NOTED

AE1.0

A PLOT PLAN
 1 1/8" = 1'-0"