



BUILDING A
SCALE: 1/8"=1'-0"

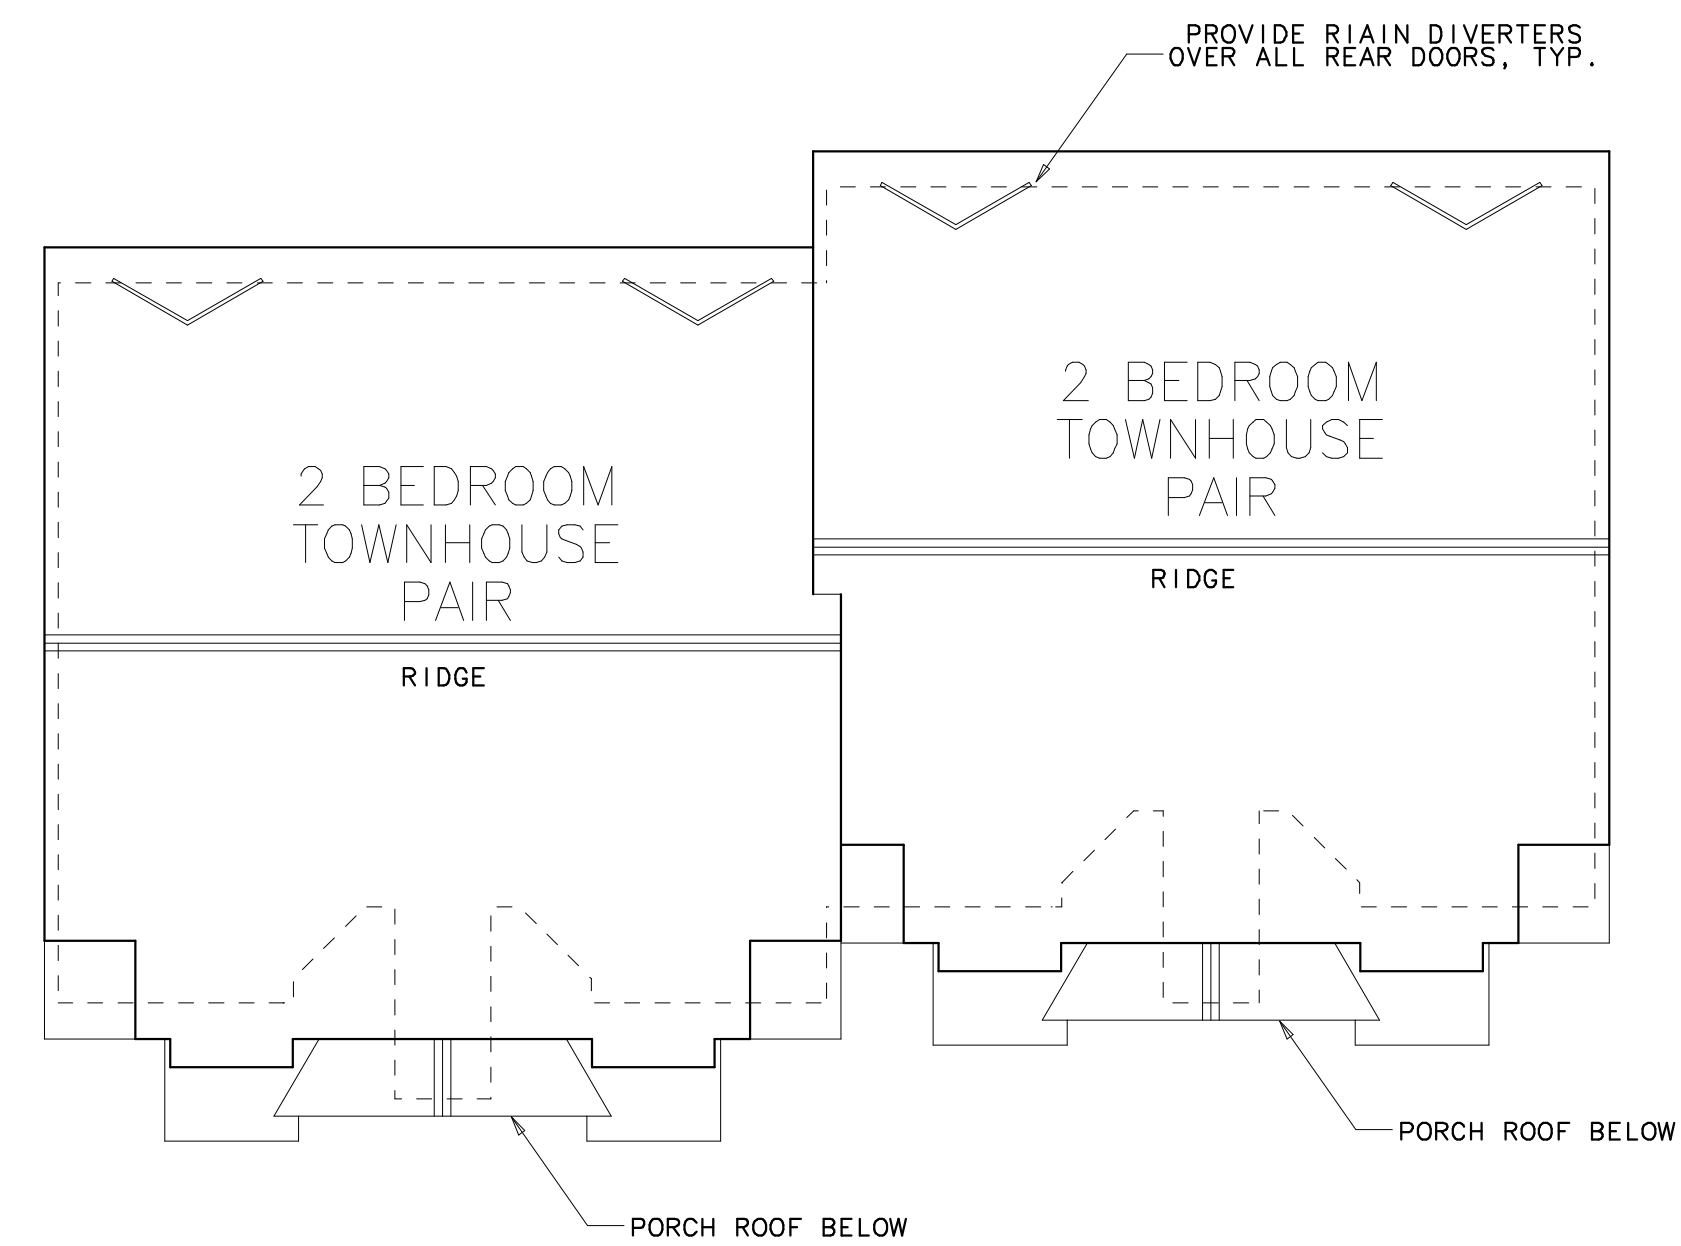


BUILDING B

- TYPICAL ROOFING MATERIALS:
- A - W.R. GRACE "ICE AND WATERSHIELD" (TYP)
 - 3 LAYERS AT VALLEYS
 - 2 LAYERS AT EAVES
 - 1 LAYER AT ROOF / WALL INTERSECTIONS
 - B - .032 ALUM STEP FLASHING TYPICAL AT ROOF/WALL INTERSECTIONS (INSTALL OVER "ICE AND WATER SHIELD" AS ALSO SPECIFIED)
 - C - CONTINUOUS RIDGE VENT (TYP @ ALL CONTINUOUS RIDGE LINES)
 - D - 25 YEAR ORGANIC FELT BASE ASPHALT SHINGLES (TYP) WITH .032 ALUMINUM DRIP EDGE AT ALL EDGES.
 - E - 15LB. ASPHALT IMPREGNATED FELT PAPER UNDERLAYMENT.

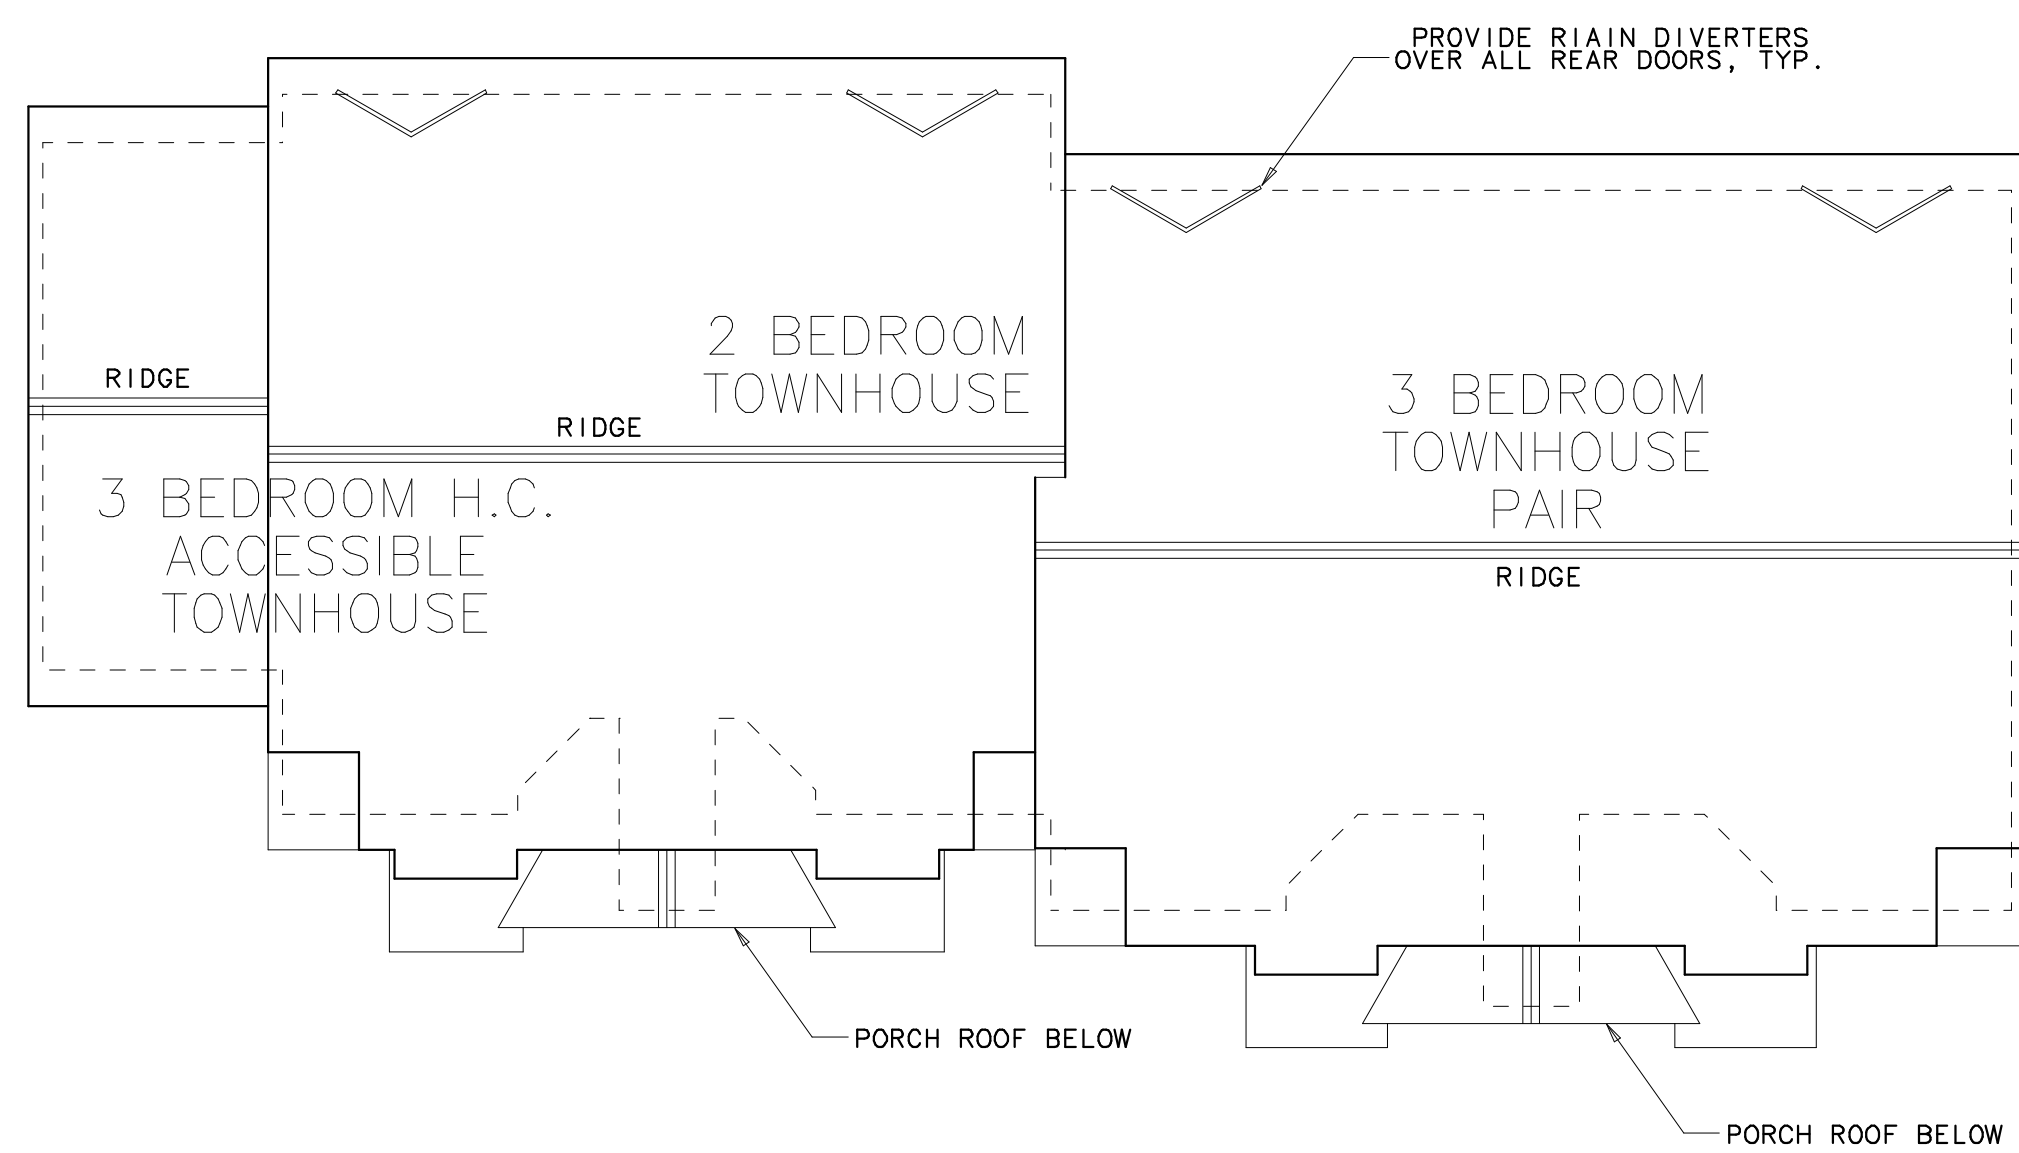

BUILDING C

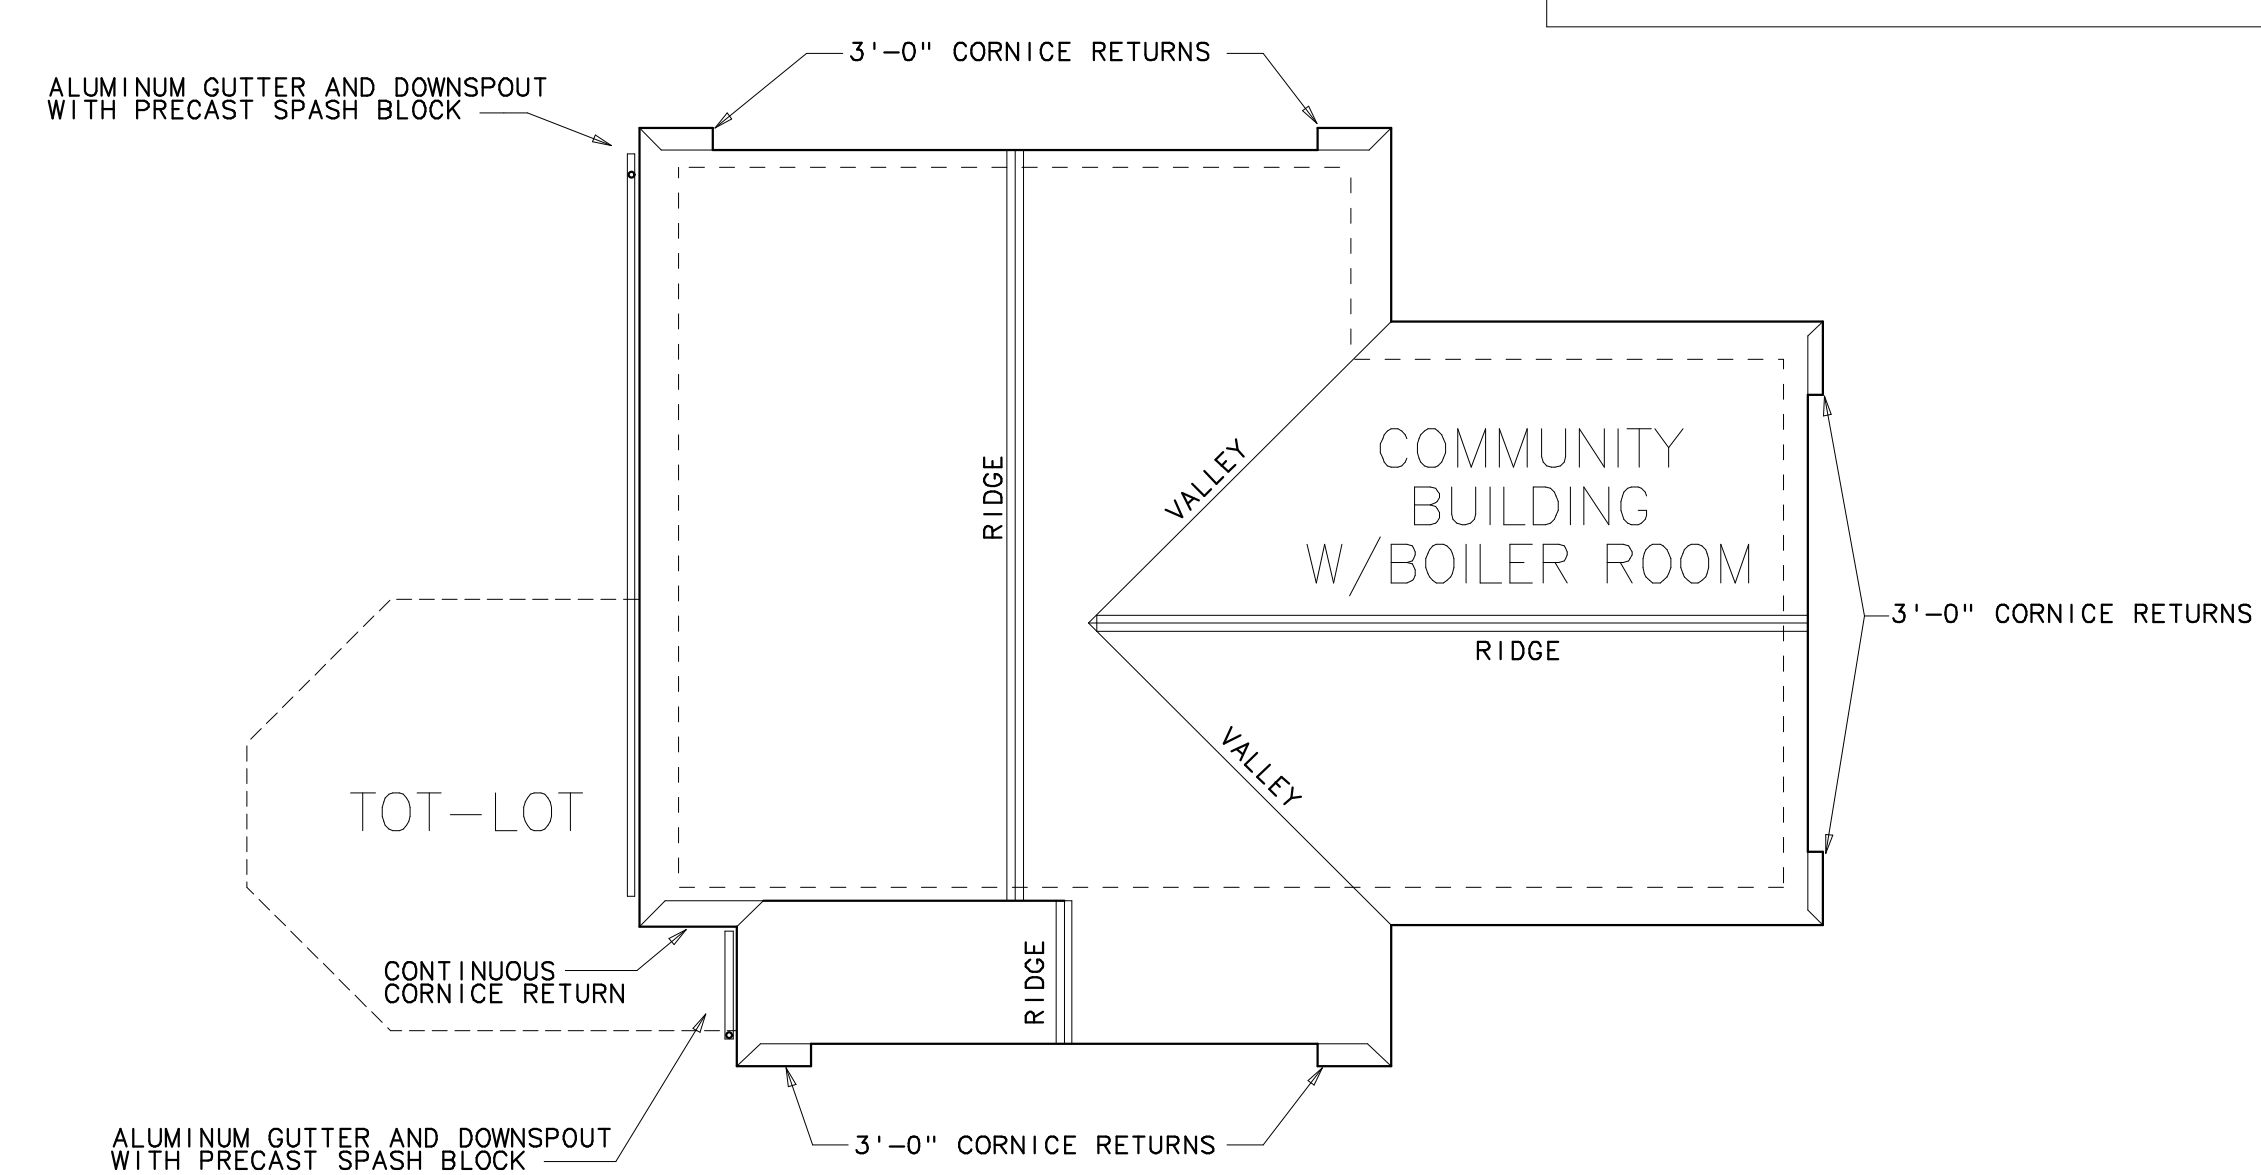

BUILDING D