



UNIT TYPE 3HCTH LEFT (END WALL) UNIT TYPE 2TH RIGHT (CENTER WALL) UNIT TYPE 3TH LEFT (CENTER WALL) UNIT TYPE 3TH RIGHT (END WALL)

C2 SECOND FLOOR LAYOUT - BUILDING C
SCALE: 1/8"=1'-0"

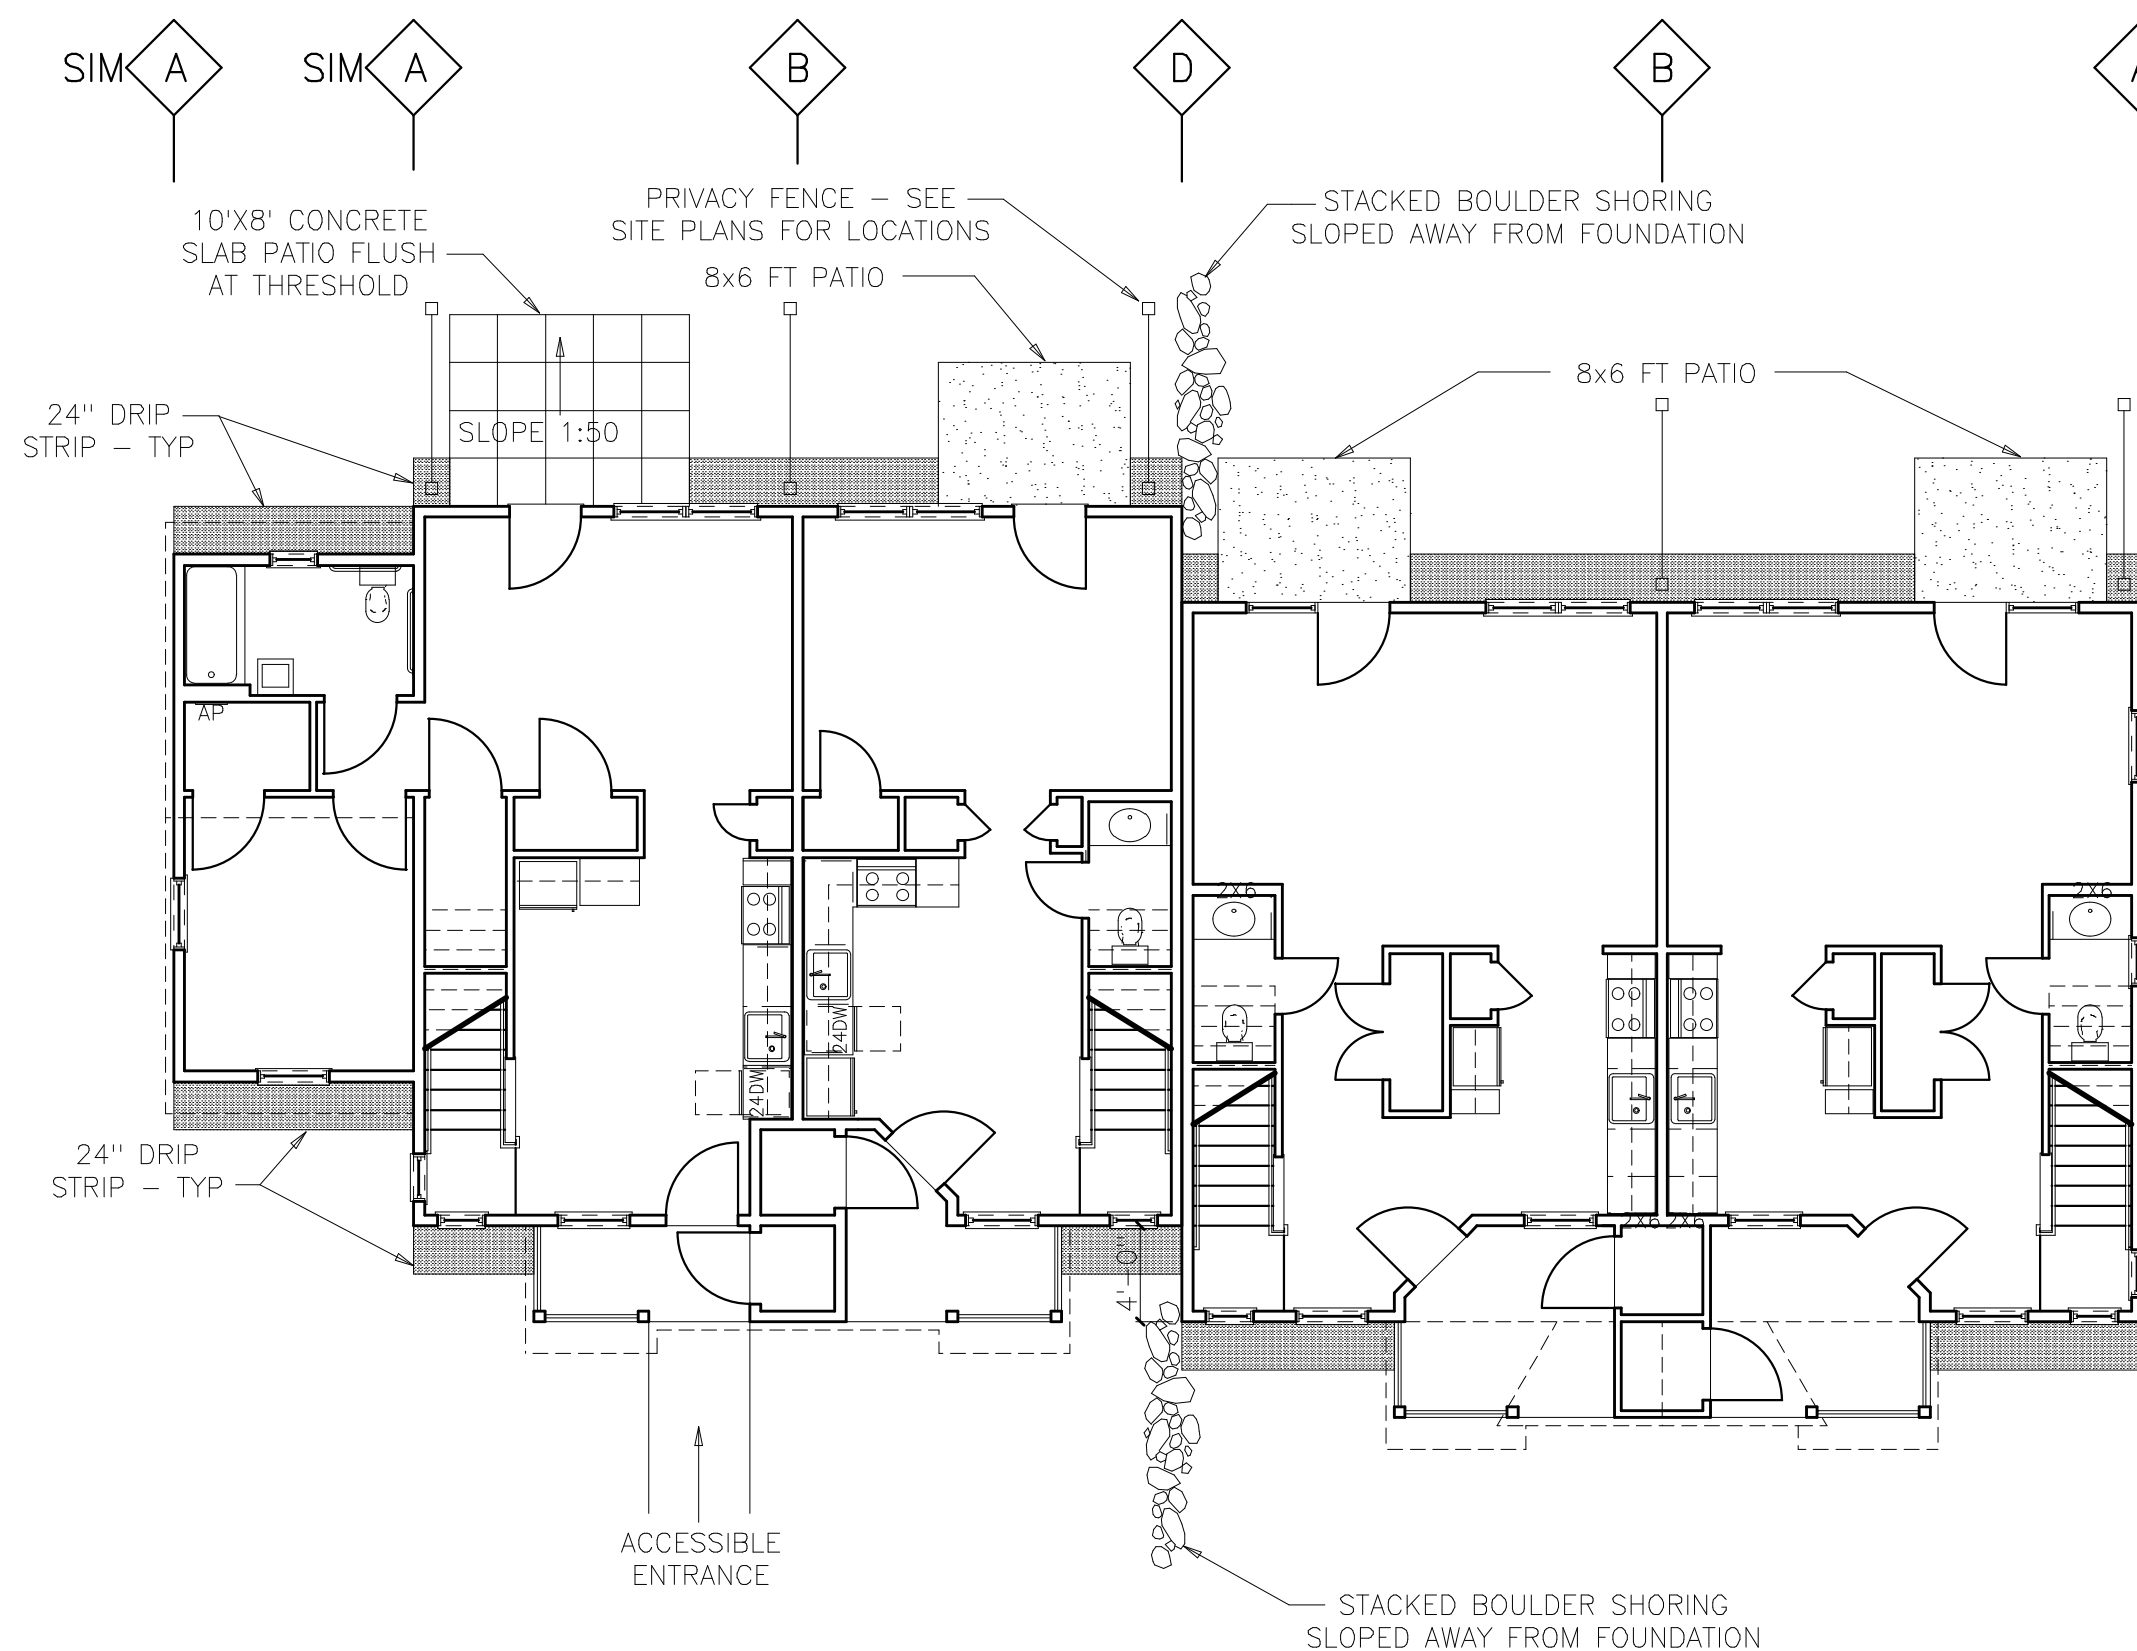


UNIT TYPE 3HCTH LEFT (END WALL) UNIT TYPE 2TH RIGHT (CENTER WALL) UNIT TYPE 3TH LEFT (CENTER WALL) UNIT TYPE 3TH RIGHT (END WALL)

C1 FIRST FLOOR LAYOUT - BUILDING C
SCALE: 1/8"=1'-0"

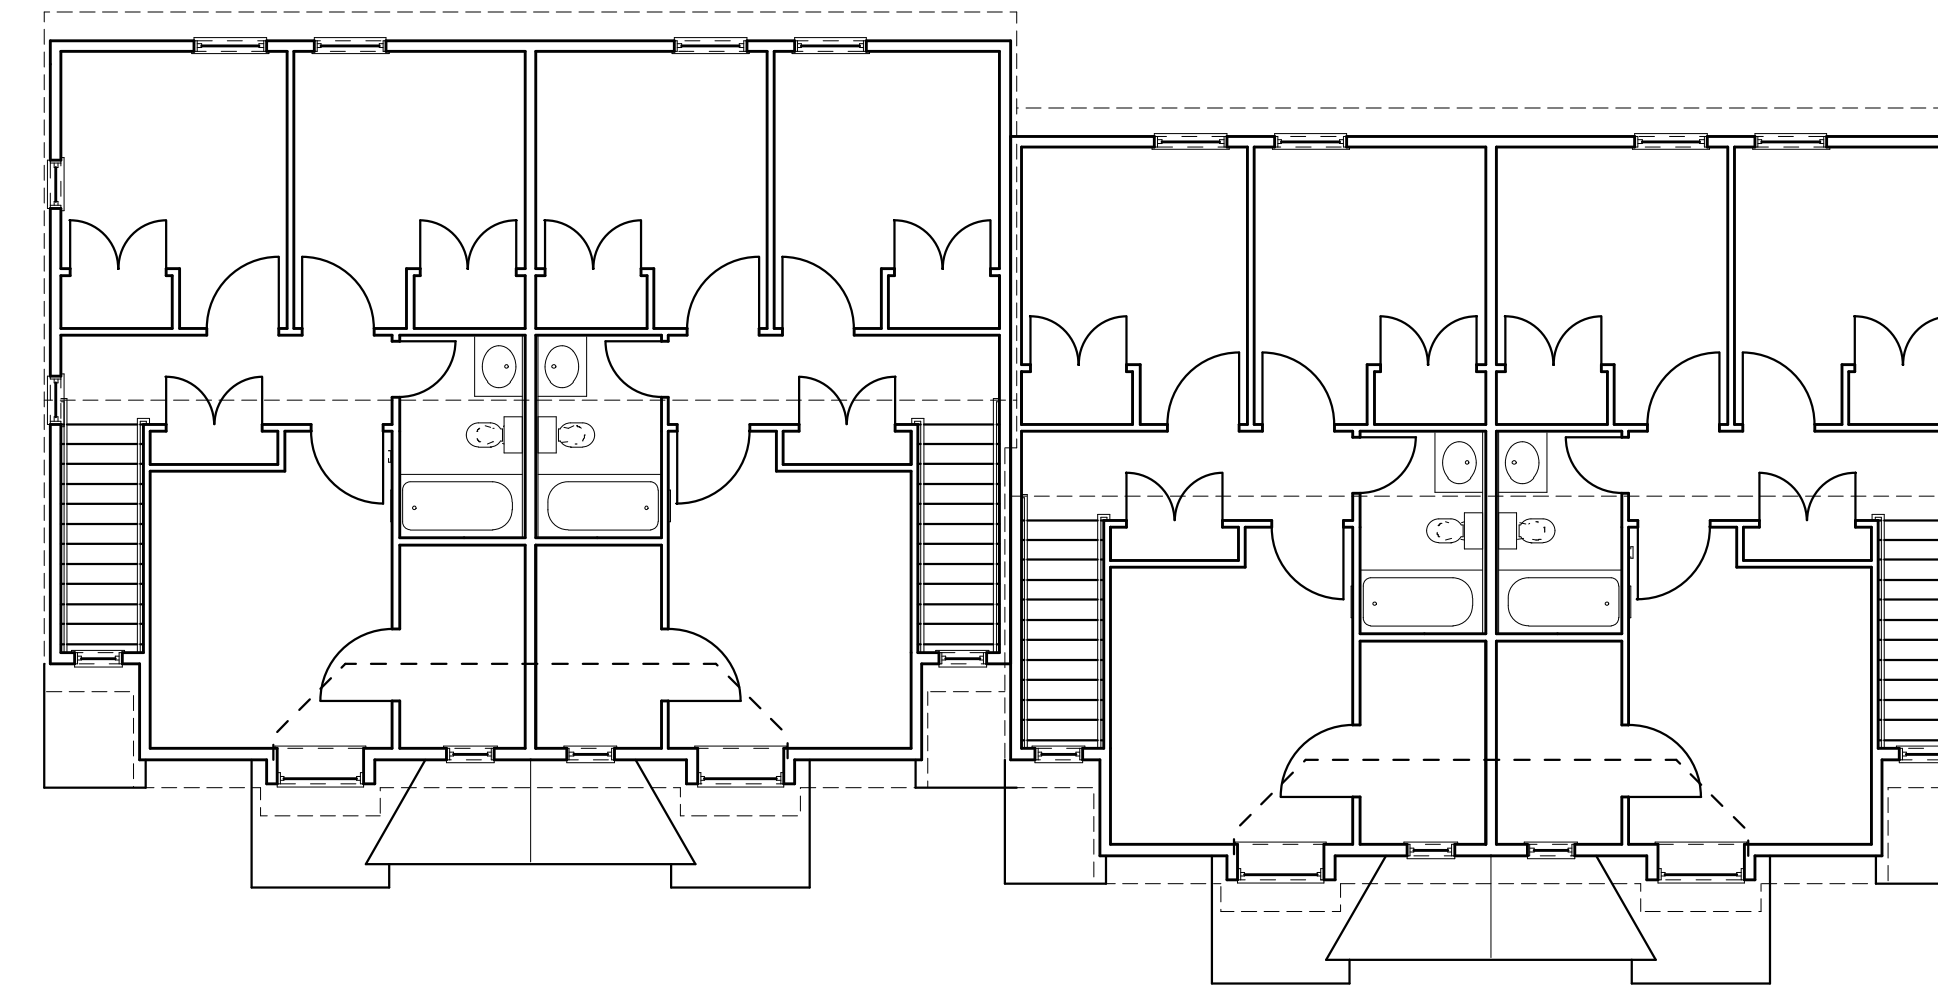

UNIT TYPE 3TH LEFT (END WALL) UNIT TYPE 3TH RIGHT (CENTER WALL) UNIT TYPE 3TH LEFT (CENTER WALL) UNIT TYPE 3TH RIGHT (END WALL)

E2 SECOND FLOOR LAYOUT - BUILDING E
SCALE: 1/8"=1'-0"

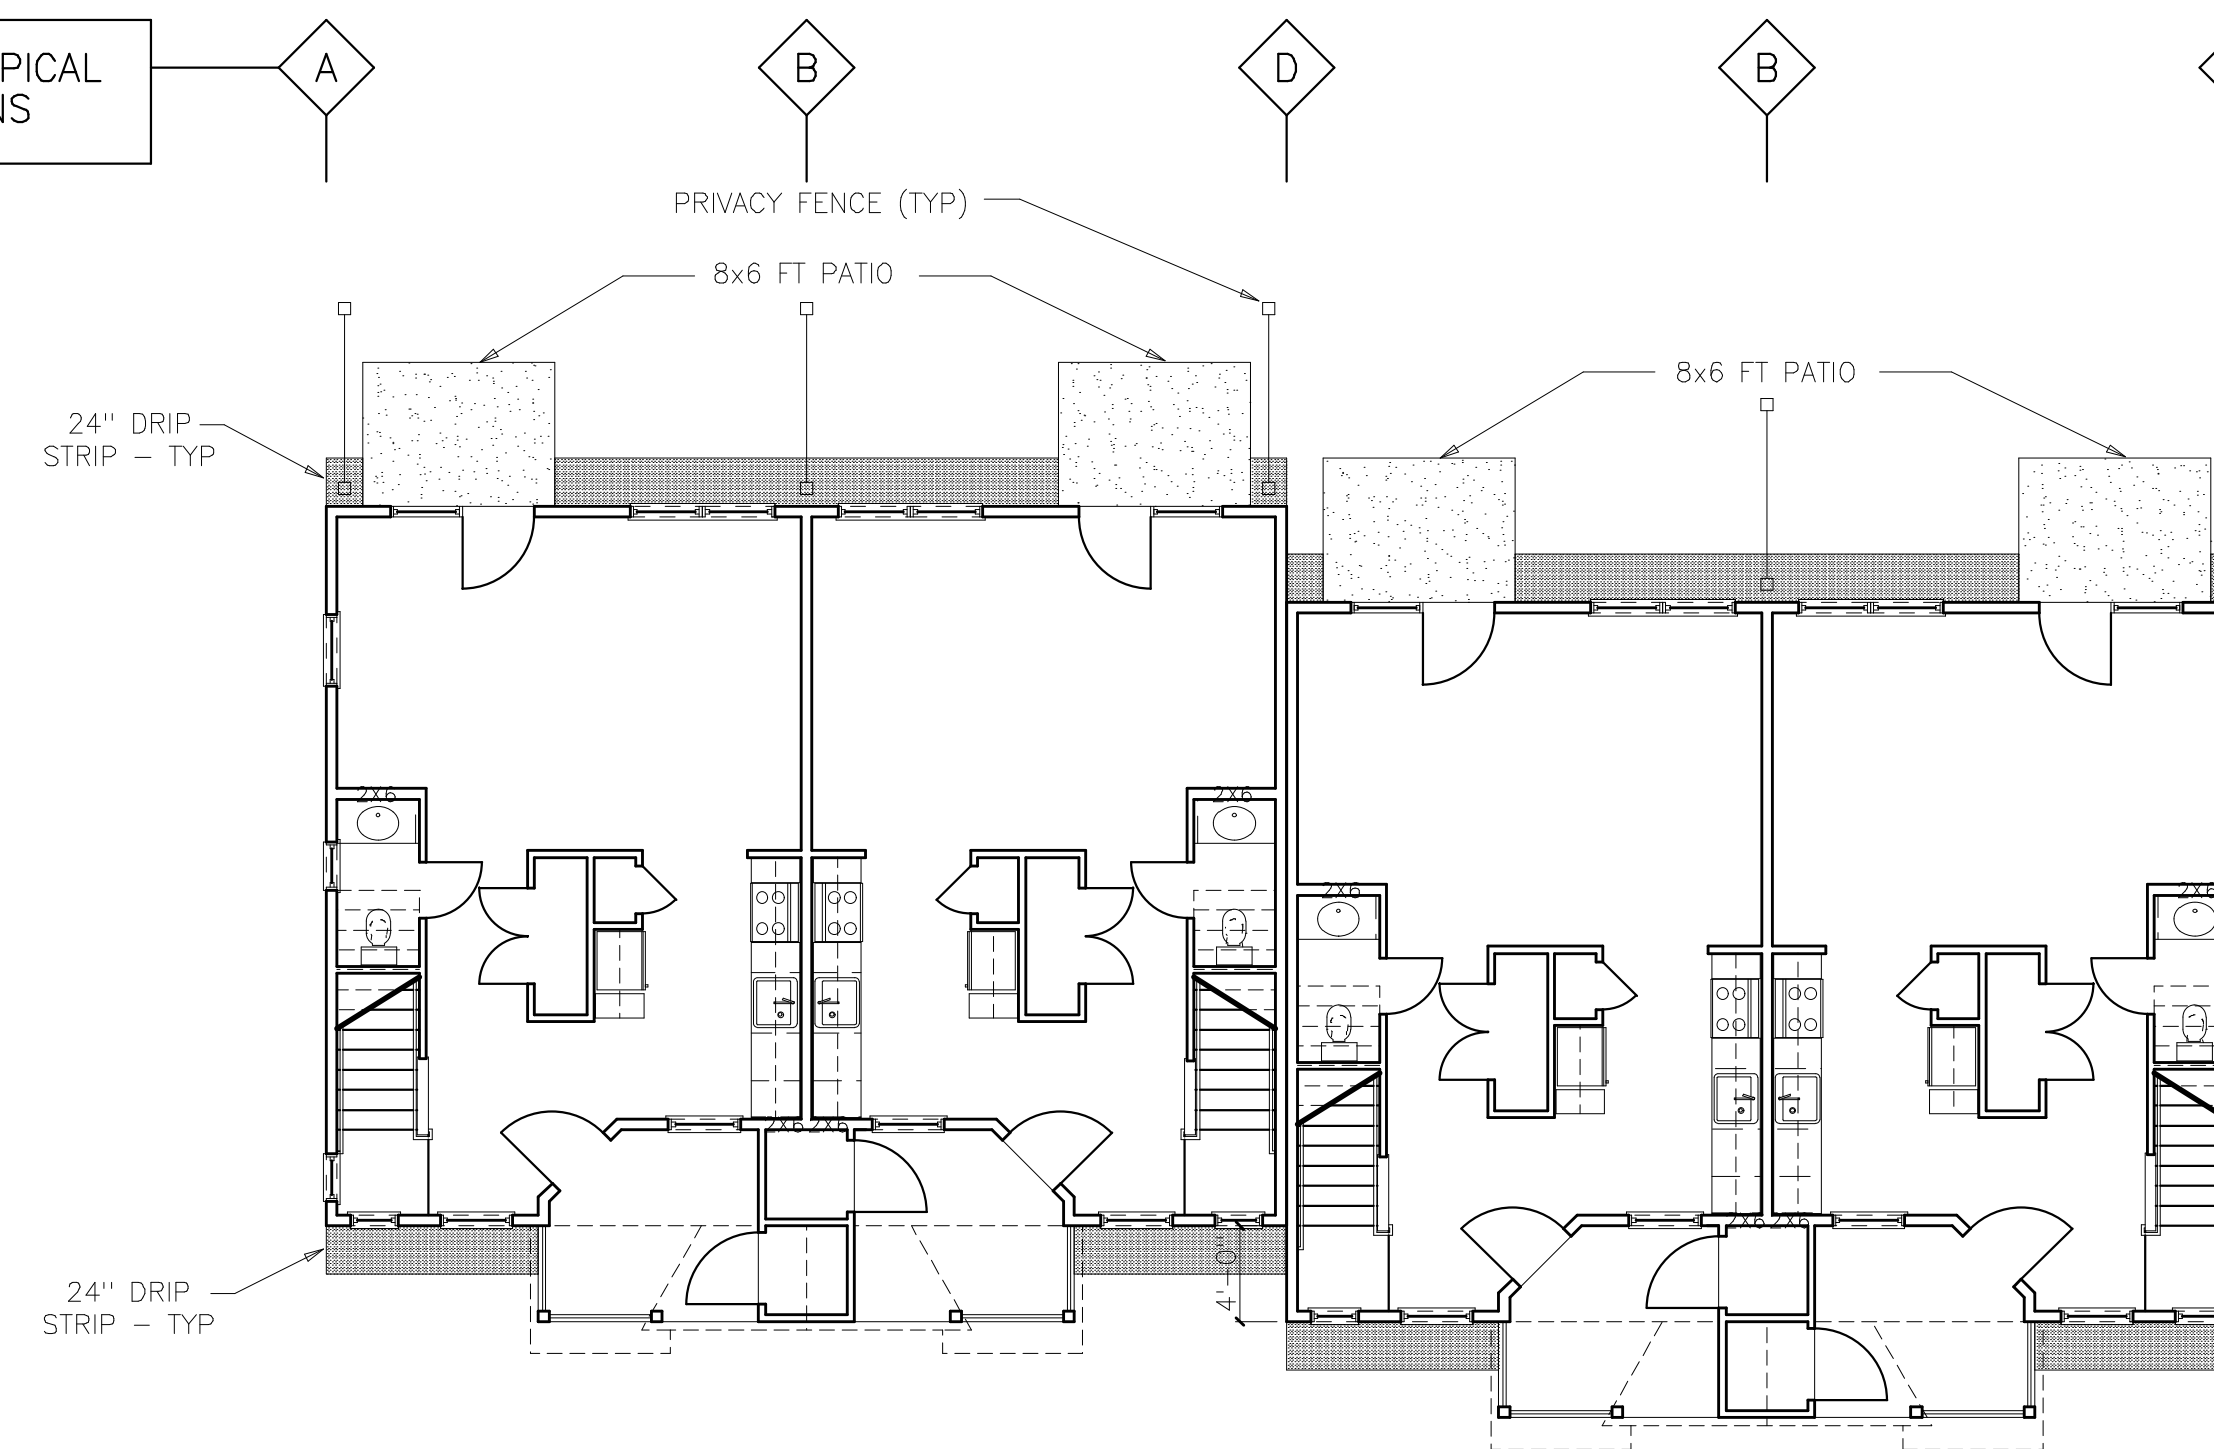

UNIT TYPE 3TH LEFT (END WALL) UNIT TYPE 3TH RIGHT (CENTER WALL) UNIT TYPE 3TH LEFT (CENTER WALL) UNIT TYPE 3TH RIGHT (END WALL)

E1 FIRST FLOOR LAYOUT - BUILDING E
SCALE: 1/8"=1'-0"