



A 2BR TH BATH ELEVATIONS
REFERENCE: A11

B INTERIOR ELEVATION

C INTERIOR ELEVATION

D INTERIOR ELEVATION

S 2BR TH BATH REFERENCE PLAN SCALE: 3/8" = 1'-0"

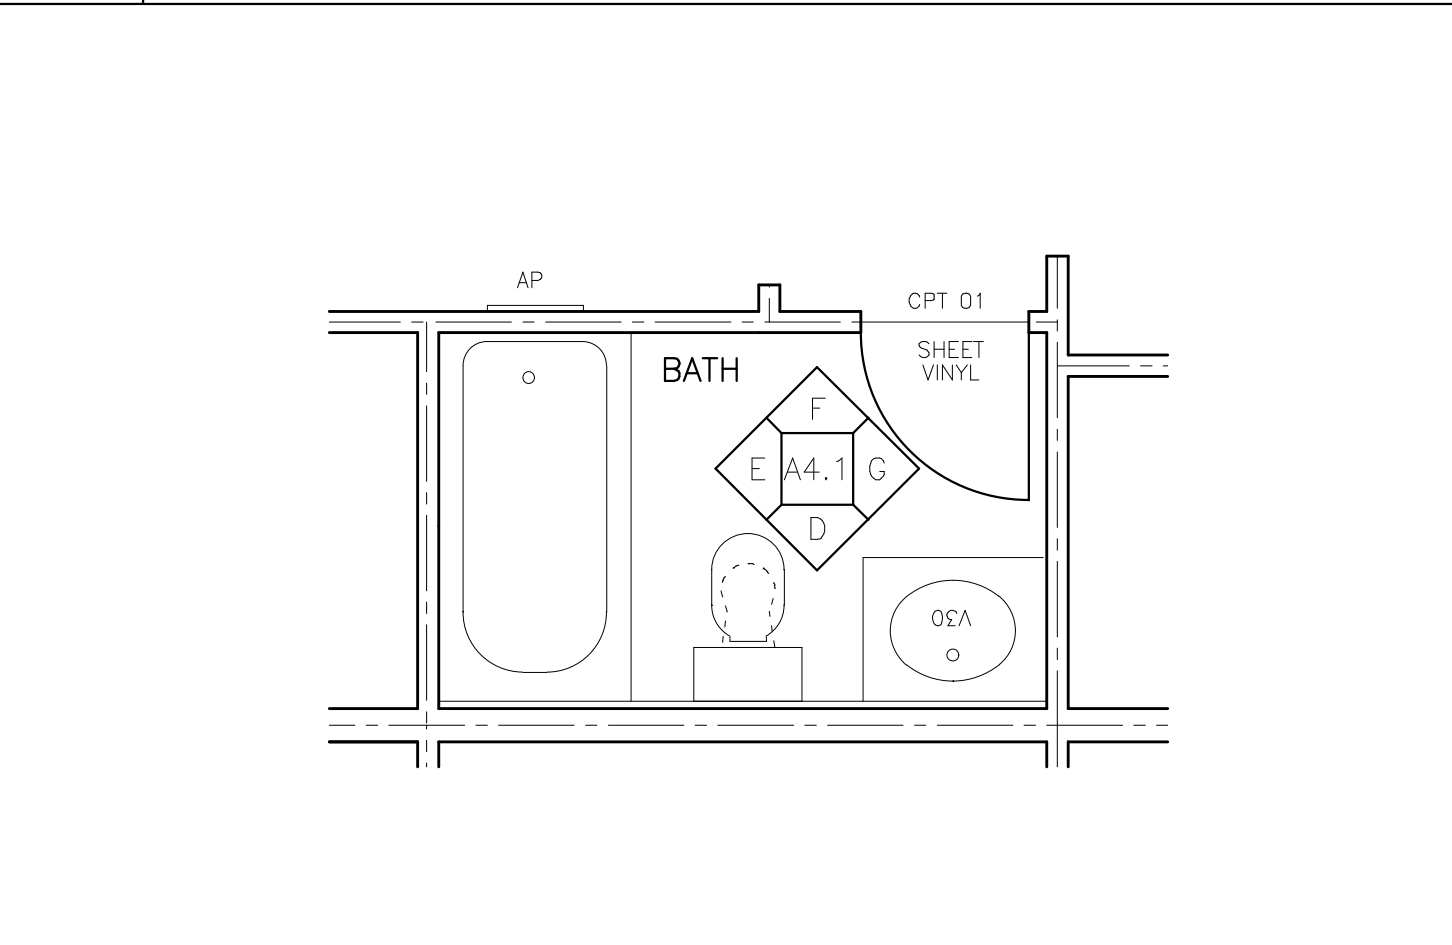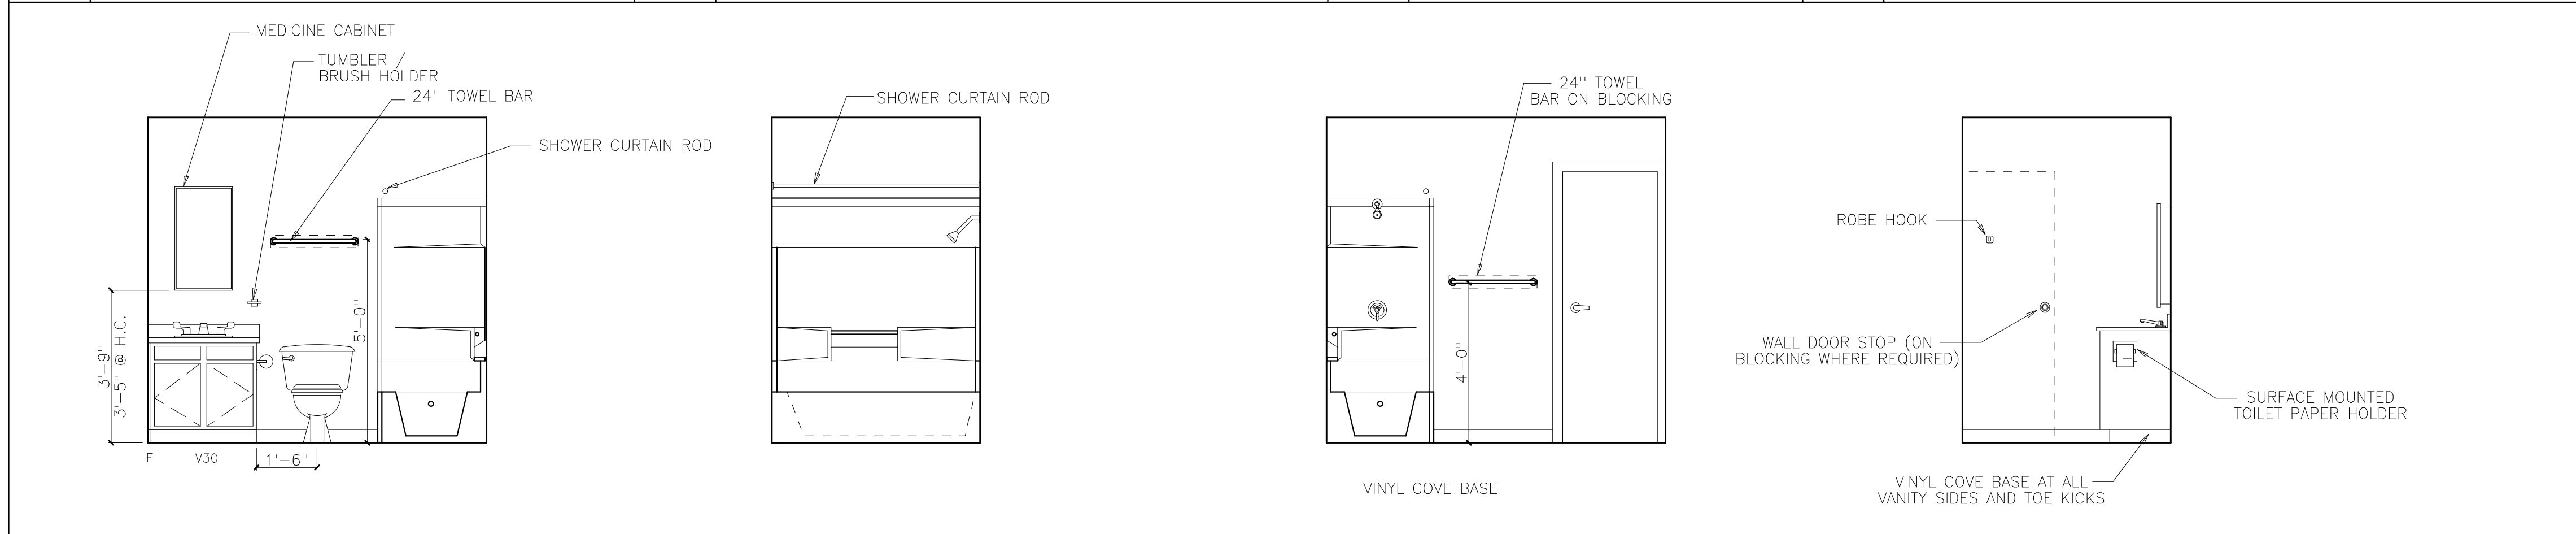



E 3BR TH BATH ELEVATIONS
REFERENCE: A11

F INTERIOR ELEVATION

G INTERIOR ELEVATION

H INTERIOR ELEVATION

T 3BR TH BATH REFERENCE PLAN SCALE: 3/8" = 1'-0"

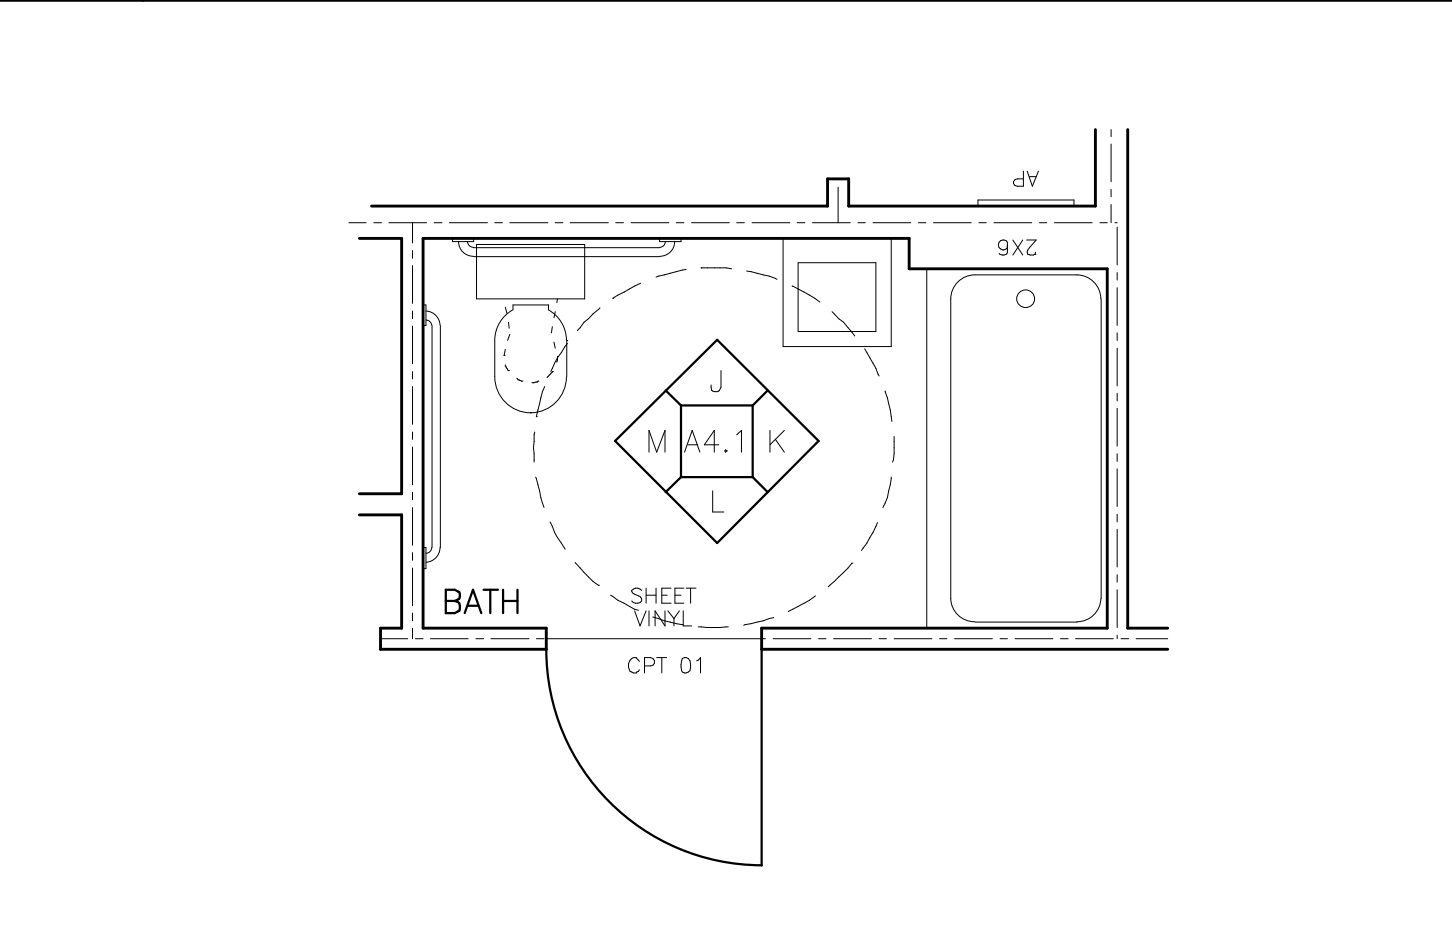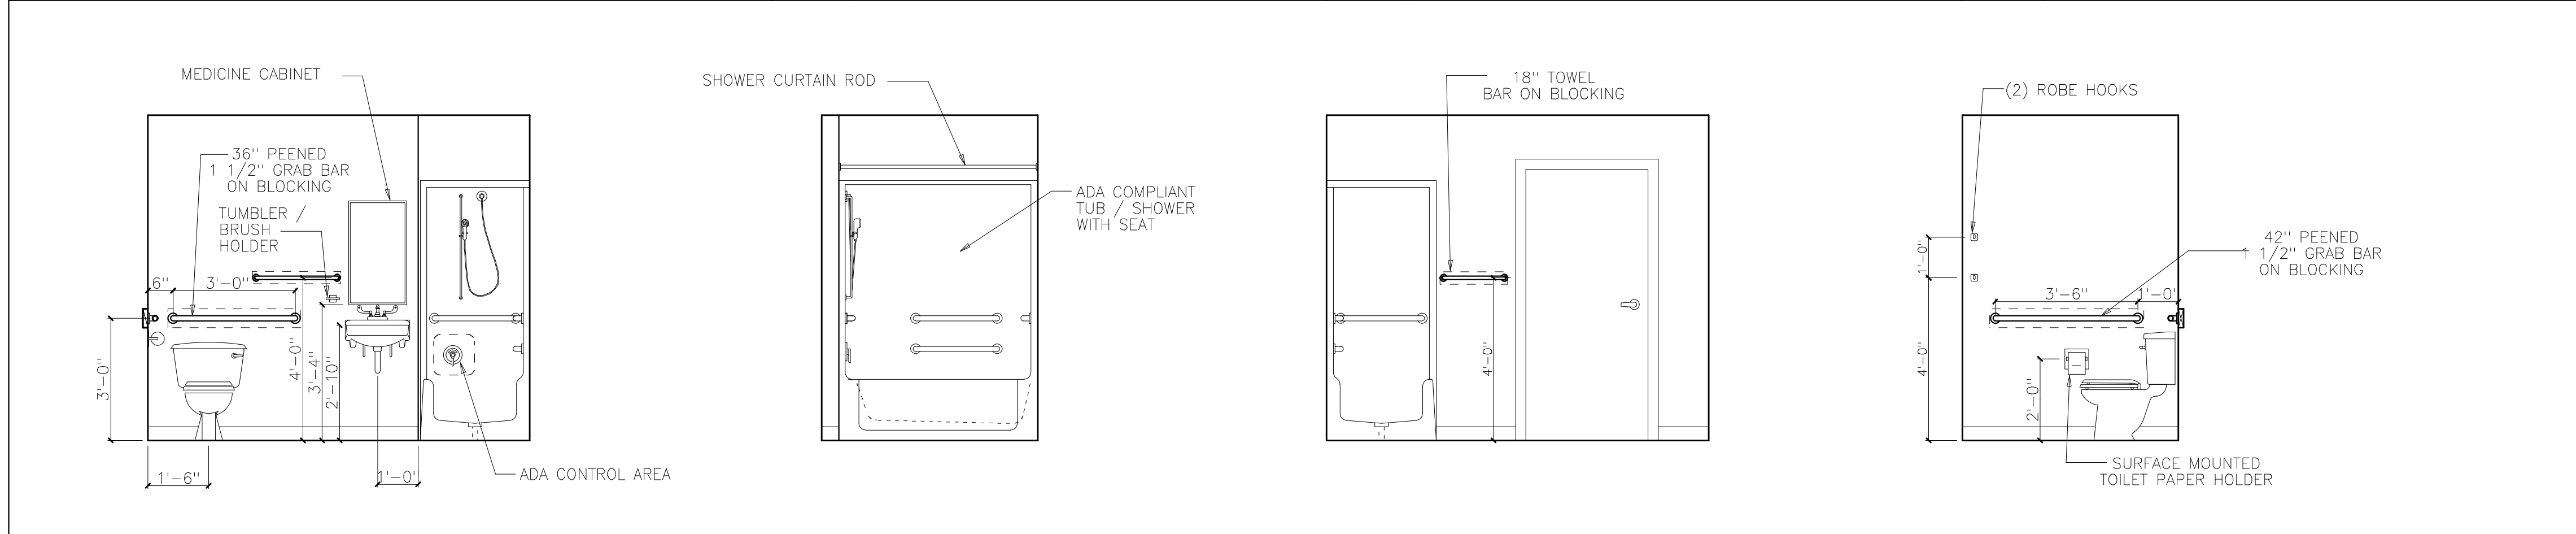



J TYPICAL HC ACCESSIBLE UNIT BATH ELEVATIONS
REFERENCE: A12, A13

K INTERIOR ELEVATION

L INTERIOR ELEVATION

M INTERIOR ELEVATION

U HC FLAT BATH REFERENCE PLAN SCALE: 3/8" = 1'-0"

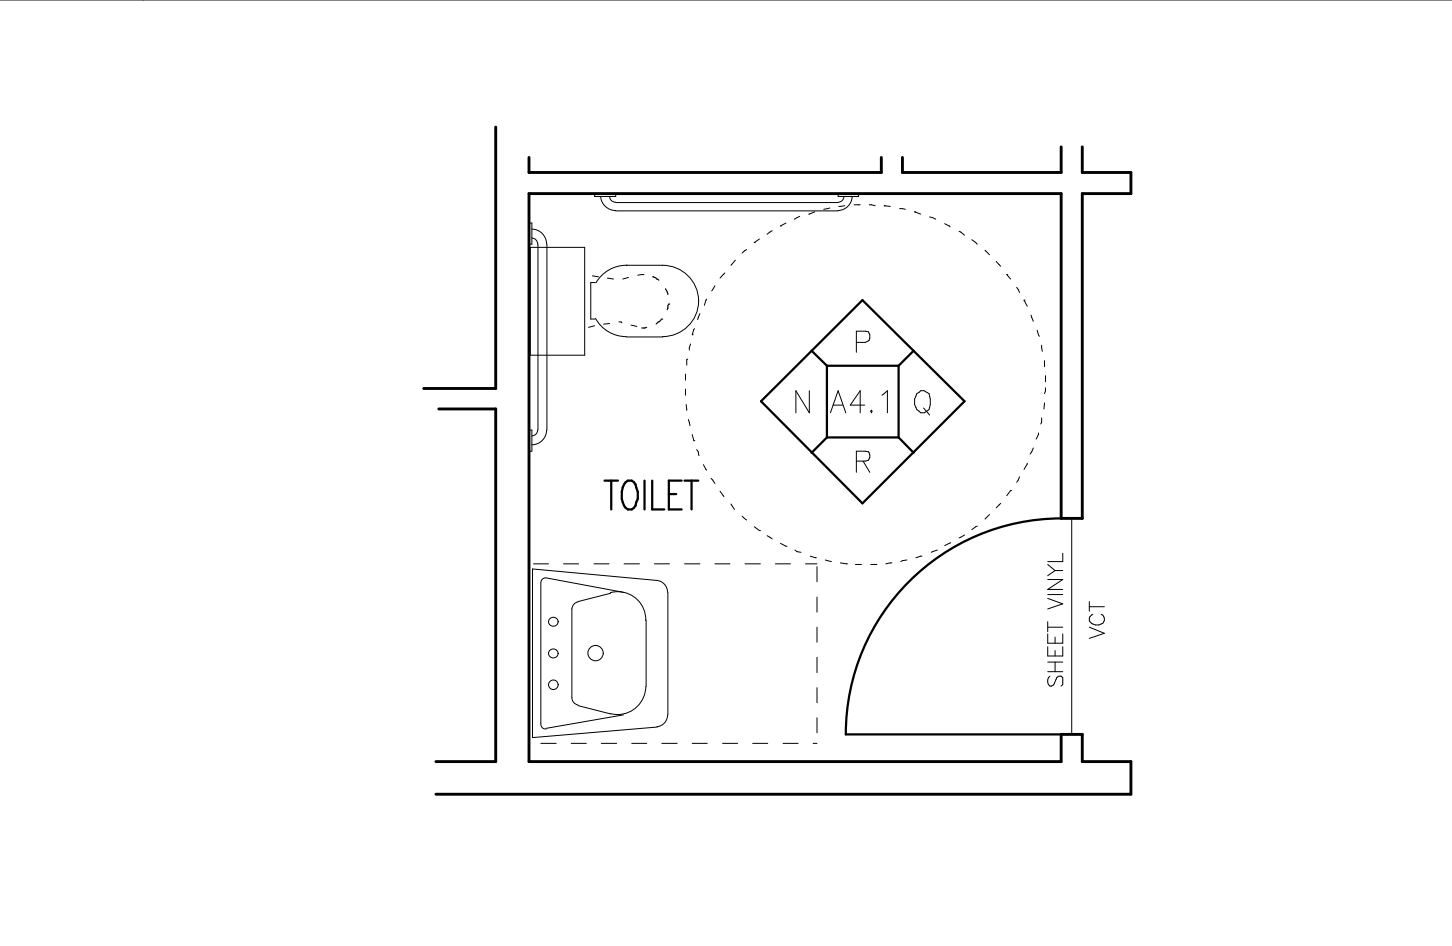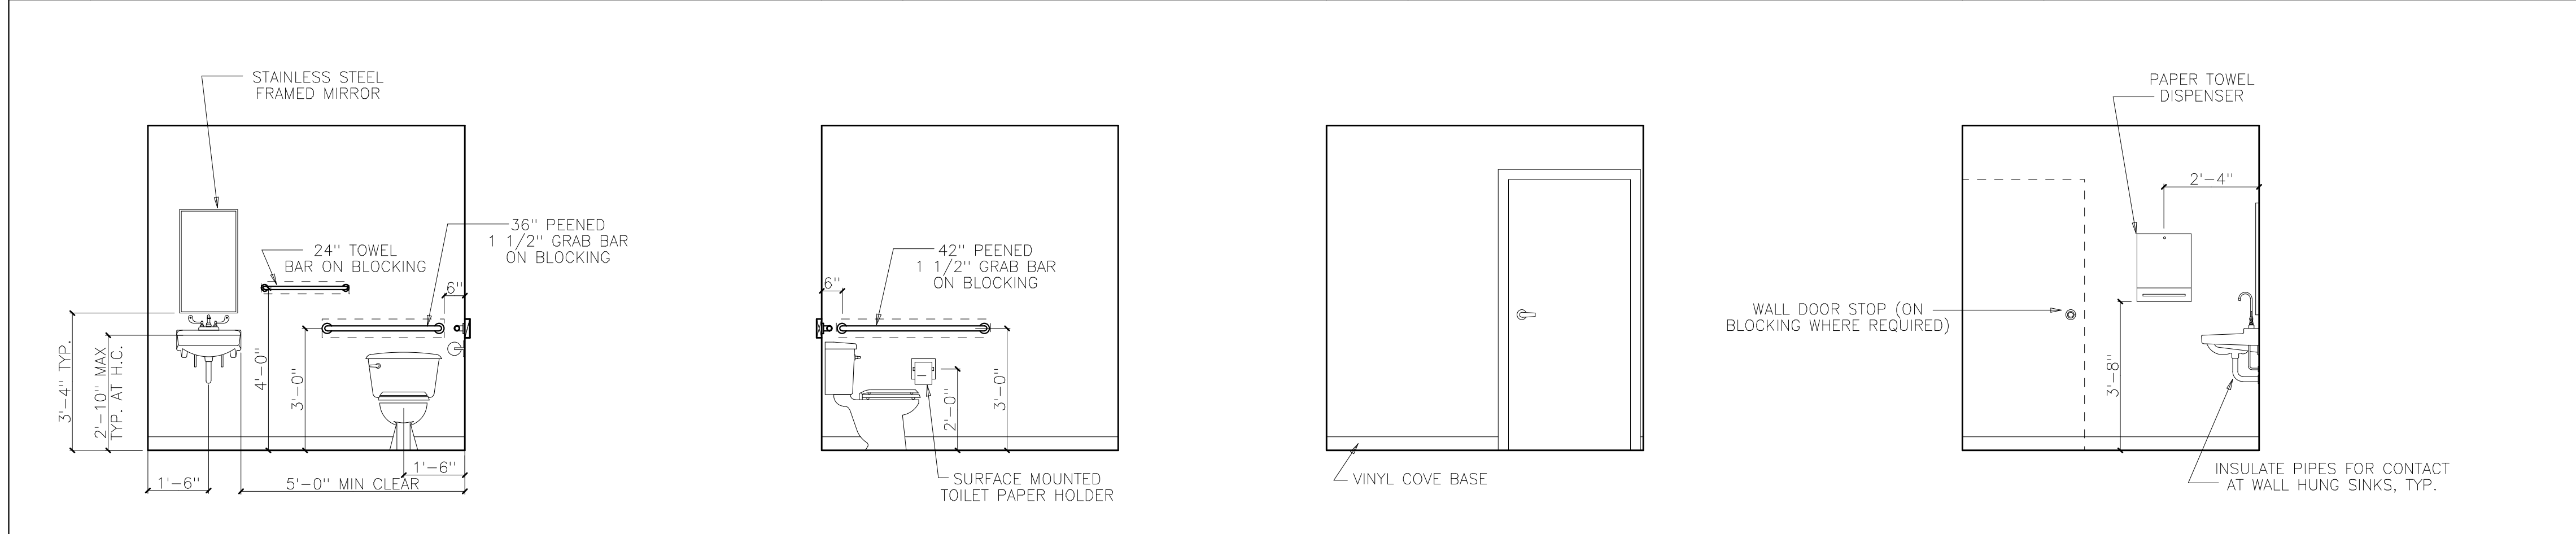

N COMMUNITY BUILDING RESTROOM ELEVATIONS
REFERENCE: A13

P INTERIOR ELEVATION

Q INTERIOR ELEVATION

R INTERIOR ELEVATION

V COMMUNITY BUILDING RESTROOM REF. PLAN
SCALE: 3/8" = 1'-0"