



DESIGNER

CWS ARCHITECTS
ARCHITECTURE | INTERIOR DESIGN
434 CUMBERLAND AVENUE
PORTLAND, MAINE 04101
T: 207.774.4441
F: 207.774.4016
WWW.CWSARCH.COM

OWNER

NORTHFIELD GREEN
HOUSING PARTNERS LP.

ONE CITY CENTER, 4TH FLOOR
PORTLAND, MAINE 04101

PROJECT

NORTHFIELD GREEN

147 - 1ST ALLEN AVENUE
PORTLAND, MAINE 04101

DRAWING

DOOR & FRAME
ELEVATIONS


CWS PROJECT NUMBER: 16.010

REVISIONS


NO.	DESCRIPTION

DRAWING NUMBER
A8.11


SCALE: AS NOTED
DATE: 11/22/2017

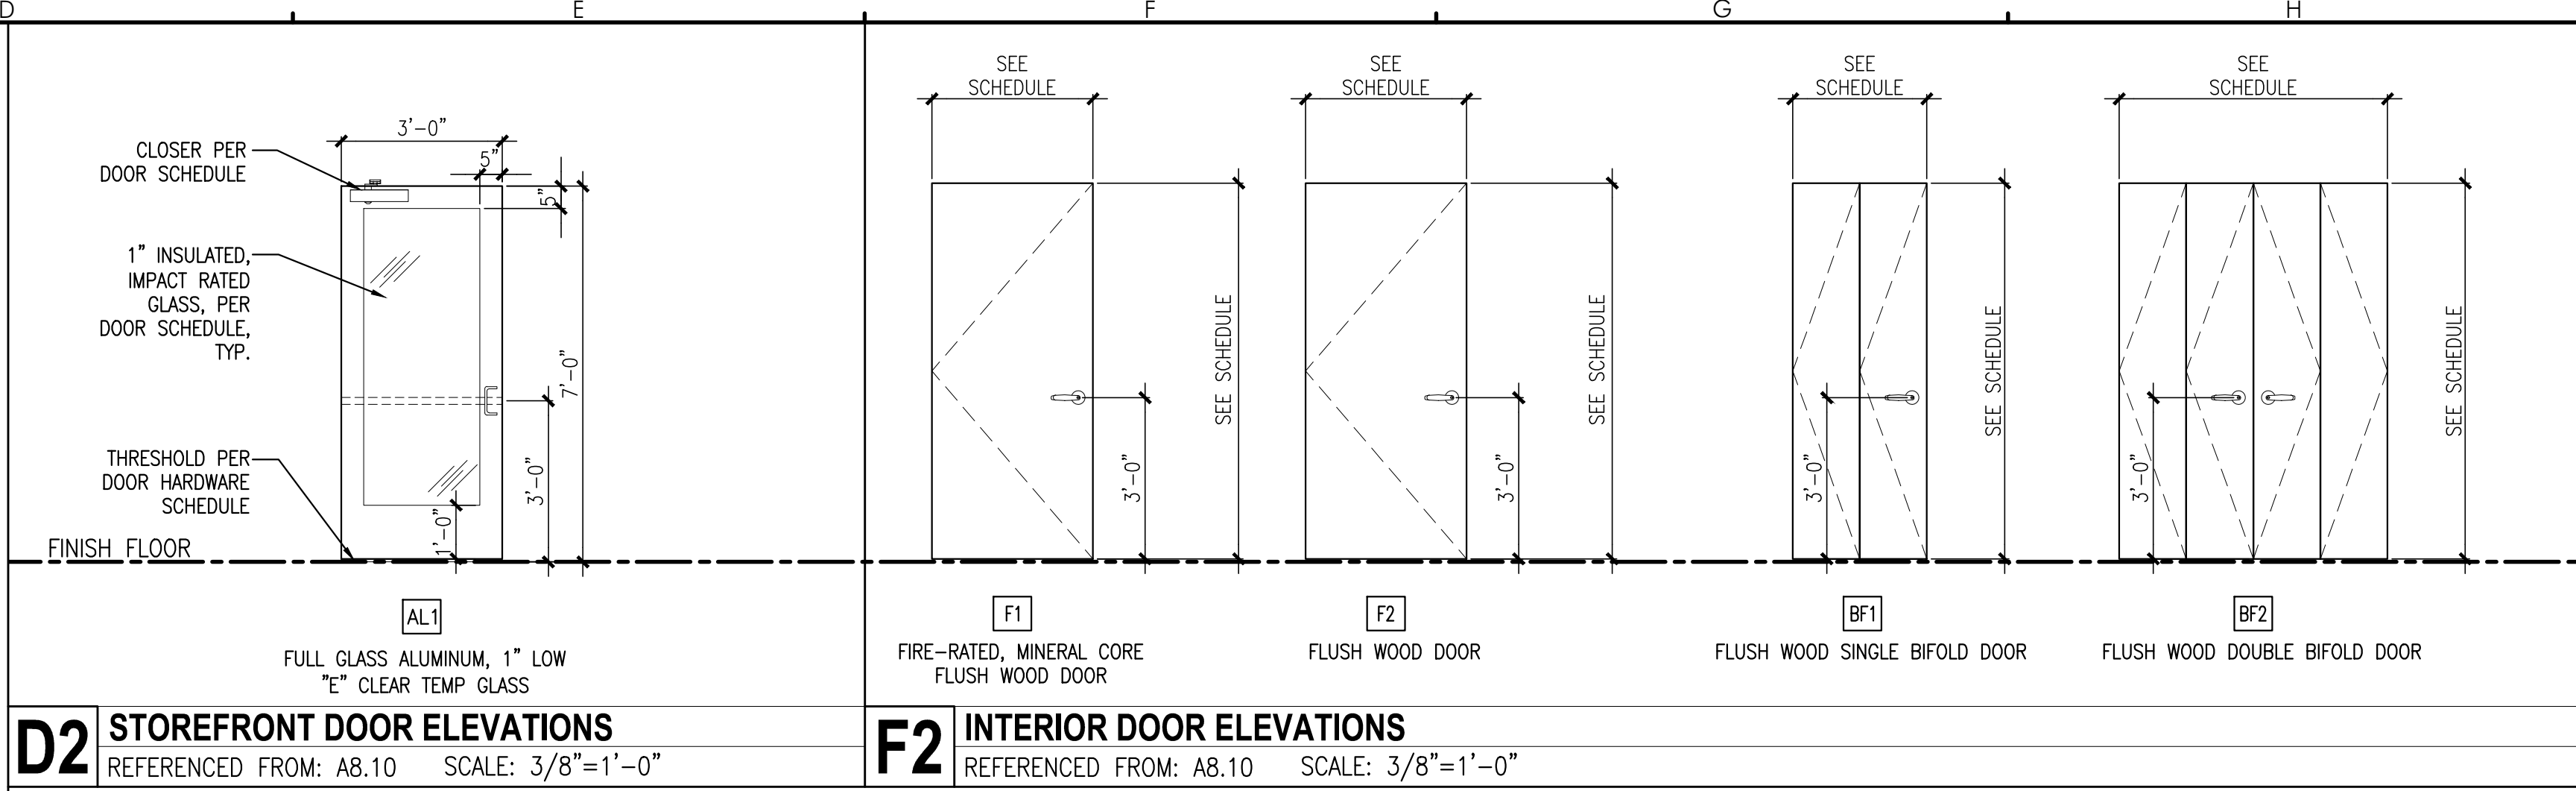

D2 STOREFRONT DOOR ELEVATIONS REFERENCED FROM: A8.10 SCALE: 3/8"=1'-0"
F2 INTERIOR DOOR ELEVATIONS REFERENCED FROM: A8.10 SCALE: 3/8"=1'-0"

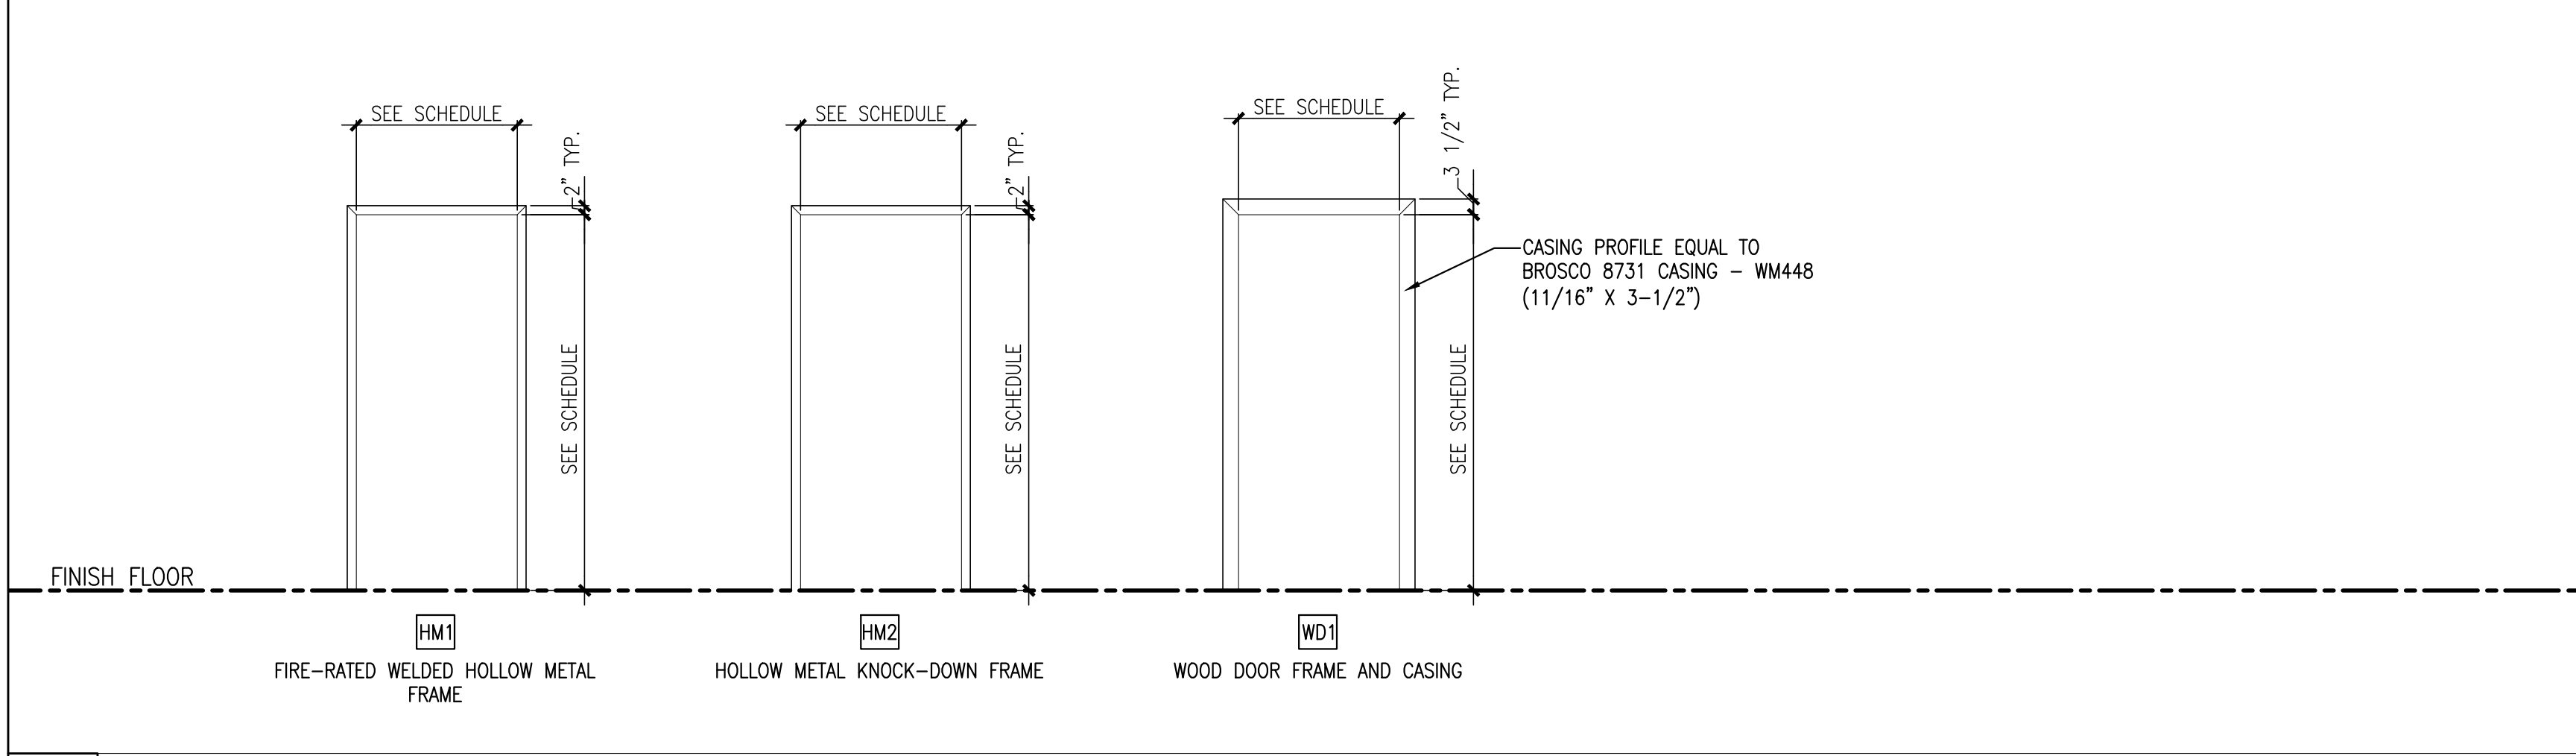

D3 INTERIOR HOLLOW METAL DOOR FRAMES REFERENCED FROM: N/A SCALE: 3/8"=1'-0"

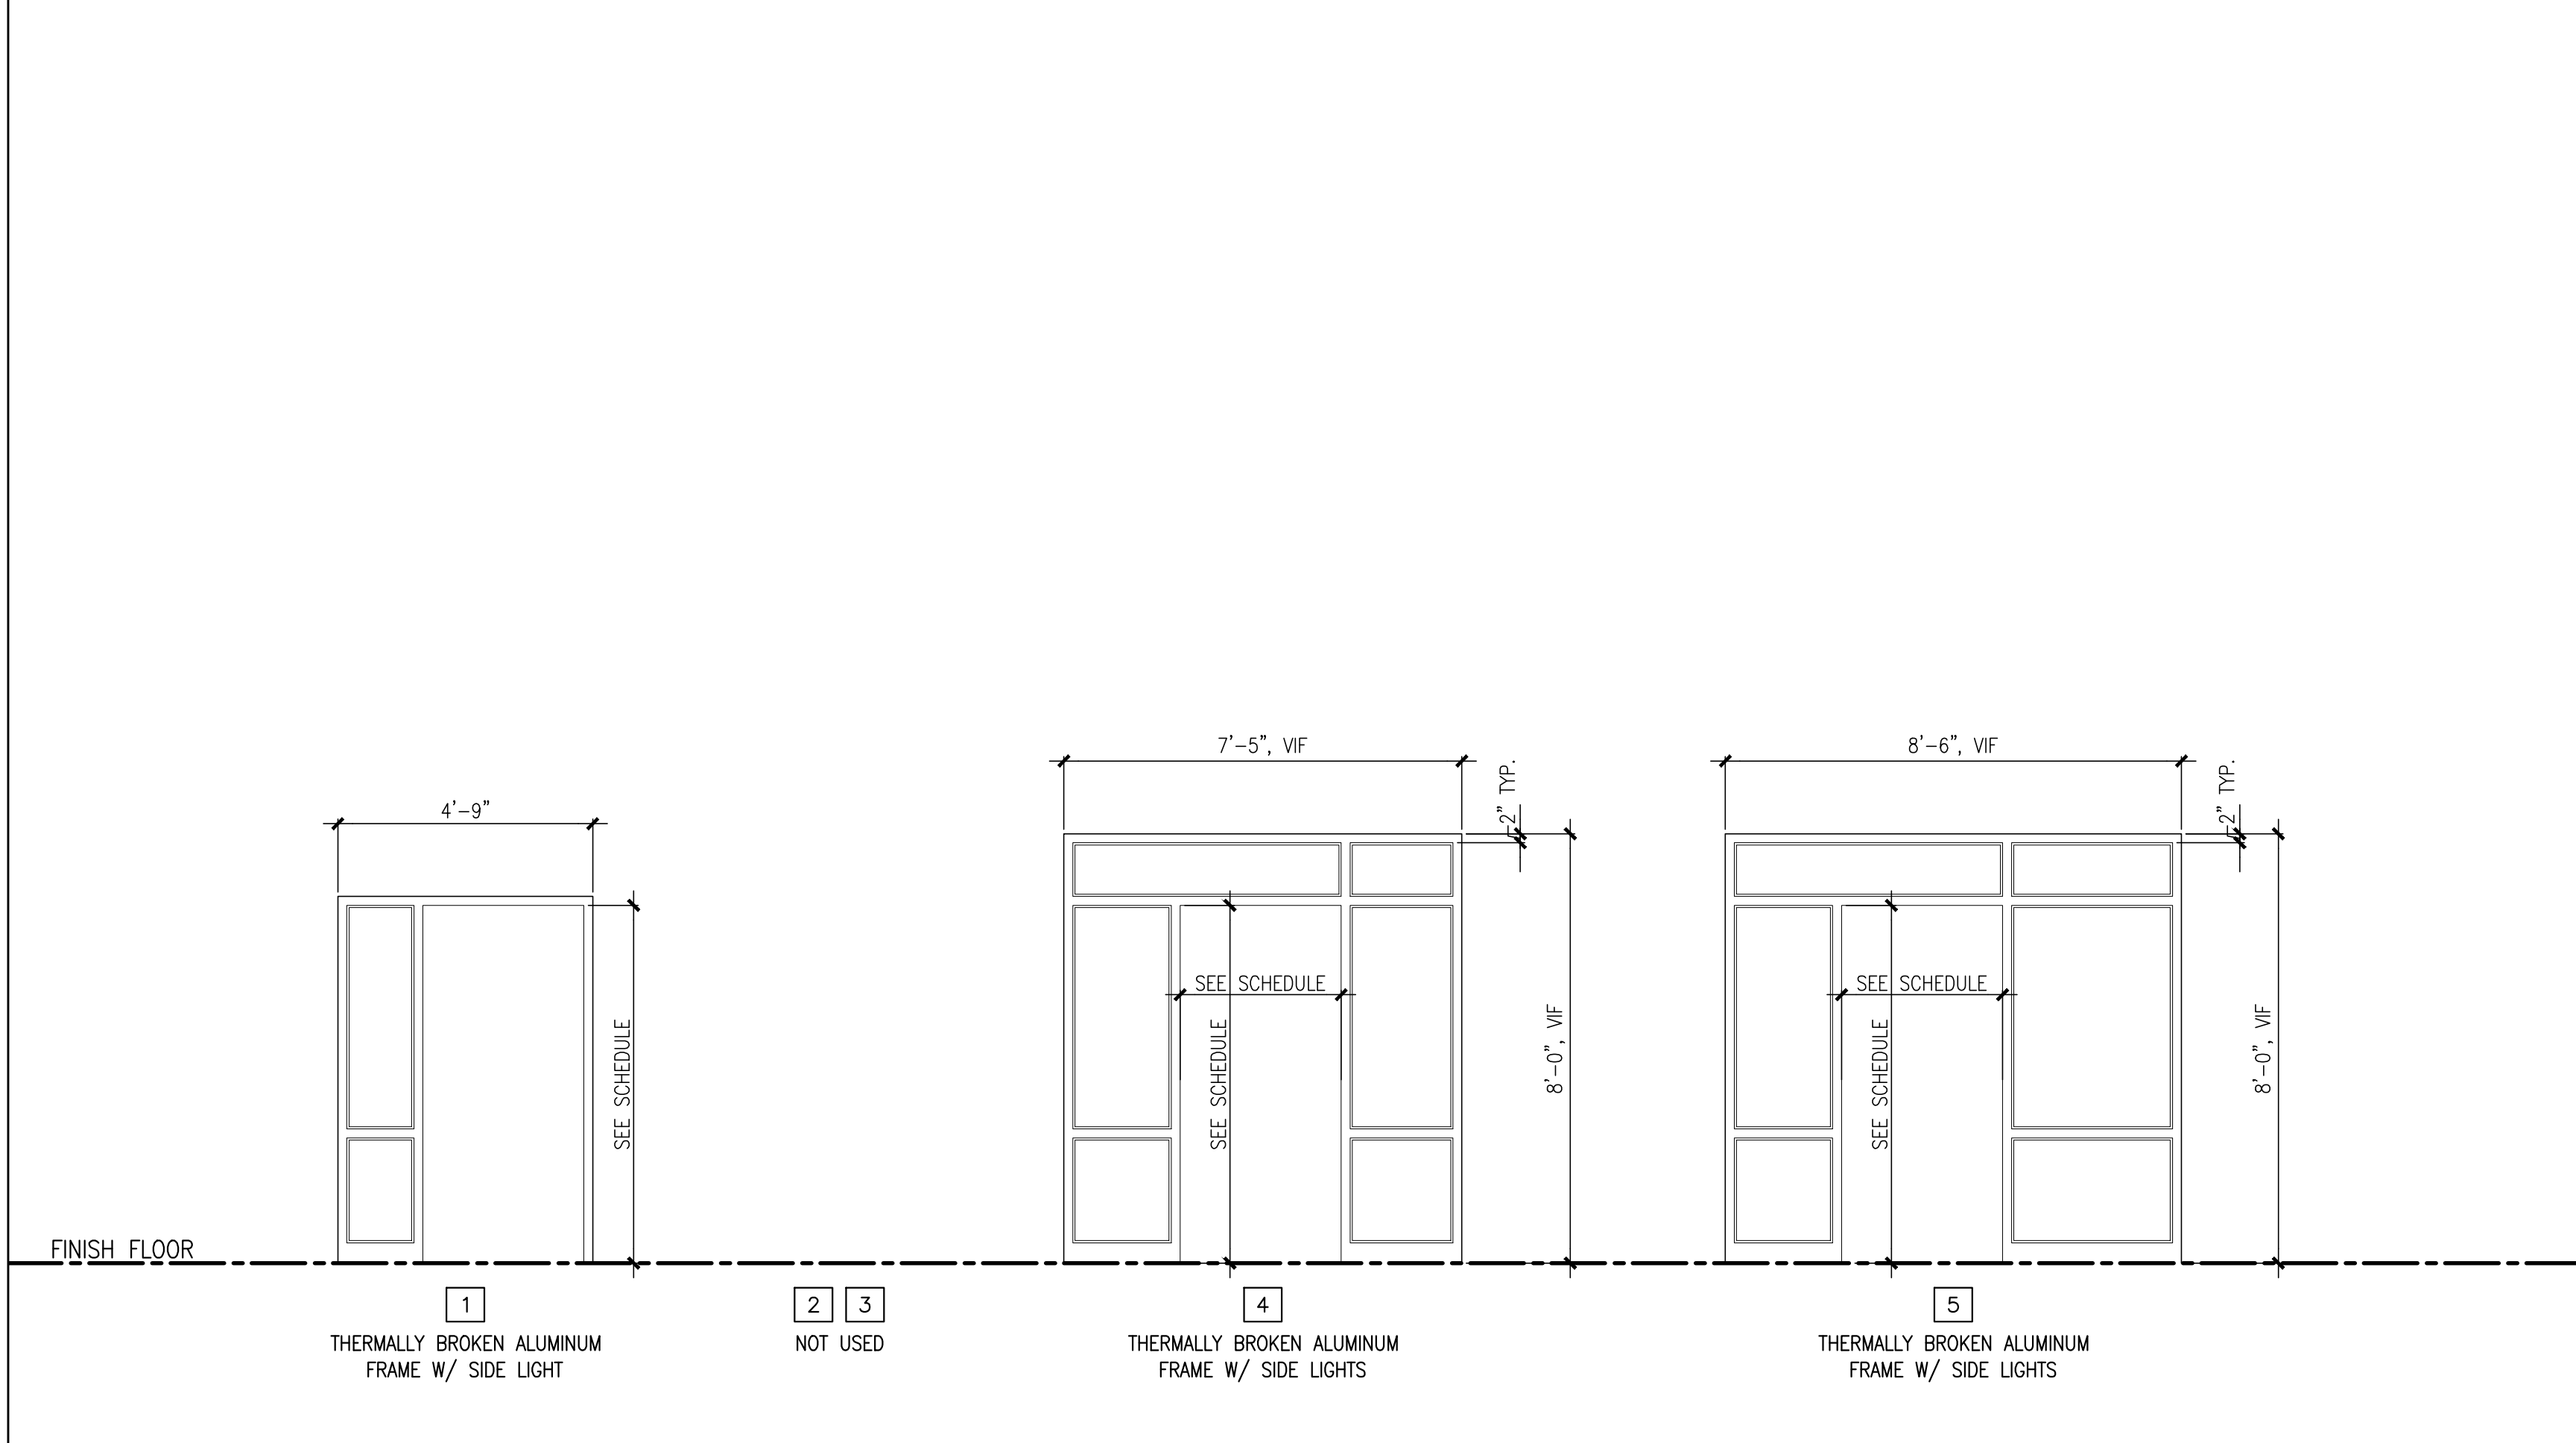

D5 EXTERIOR STOREFRONT ASSEMBLY ELEVATIONS REFERENCED FROM: A8.10 SCALE: 3/8"=1'-0"

