



BASE BID AREA 8

1"=10'

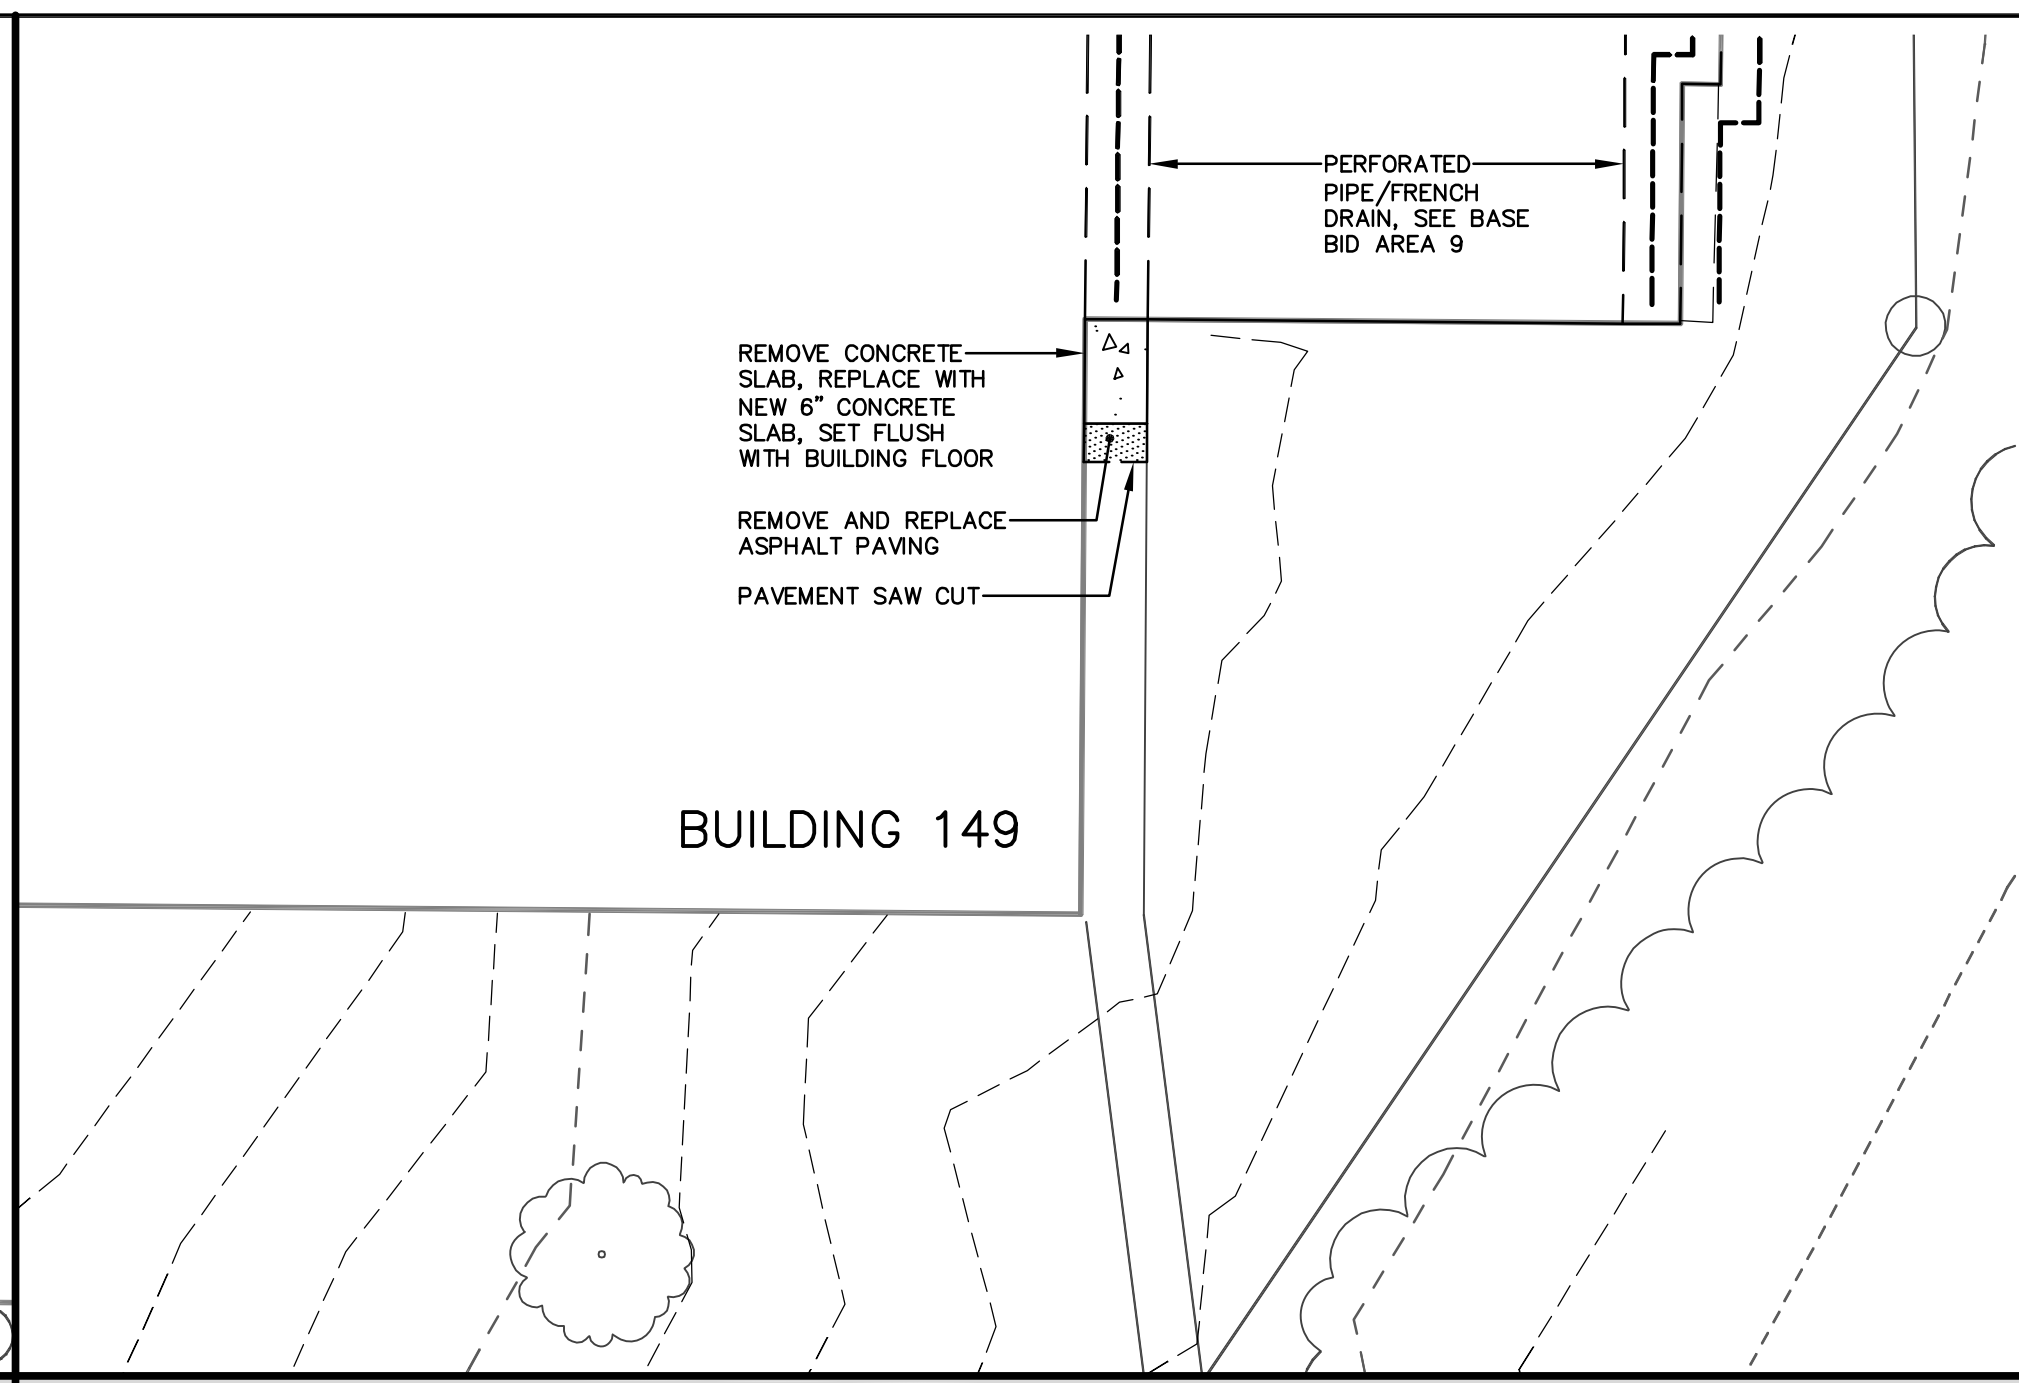


BASE BID AREA 10

1"=10'

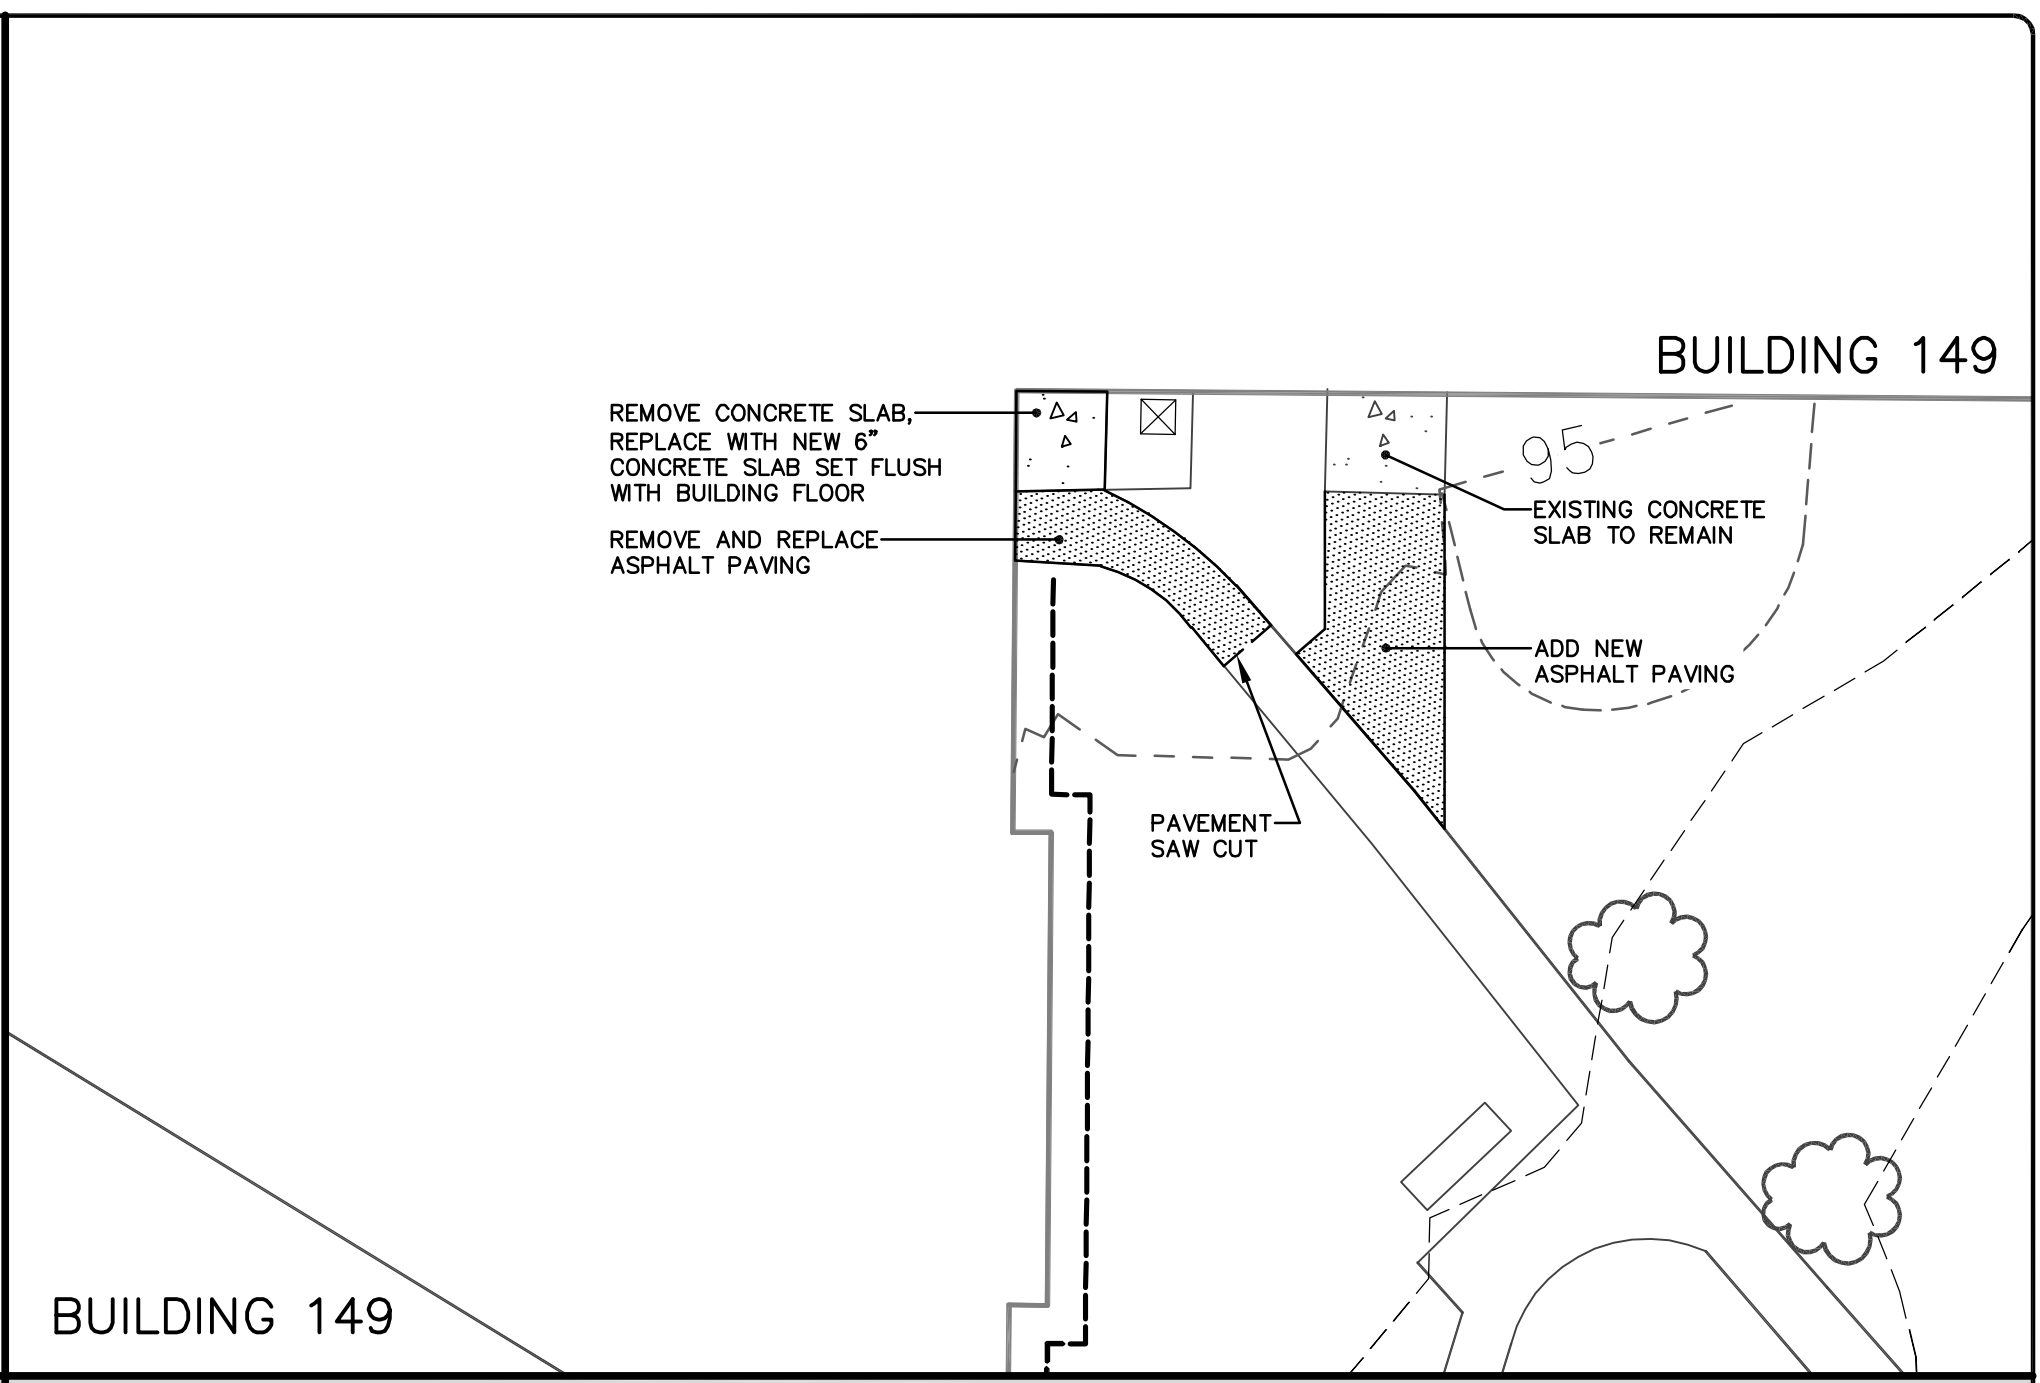


BASE BID AREA 11

1"=10'

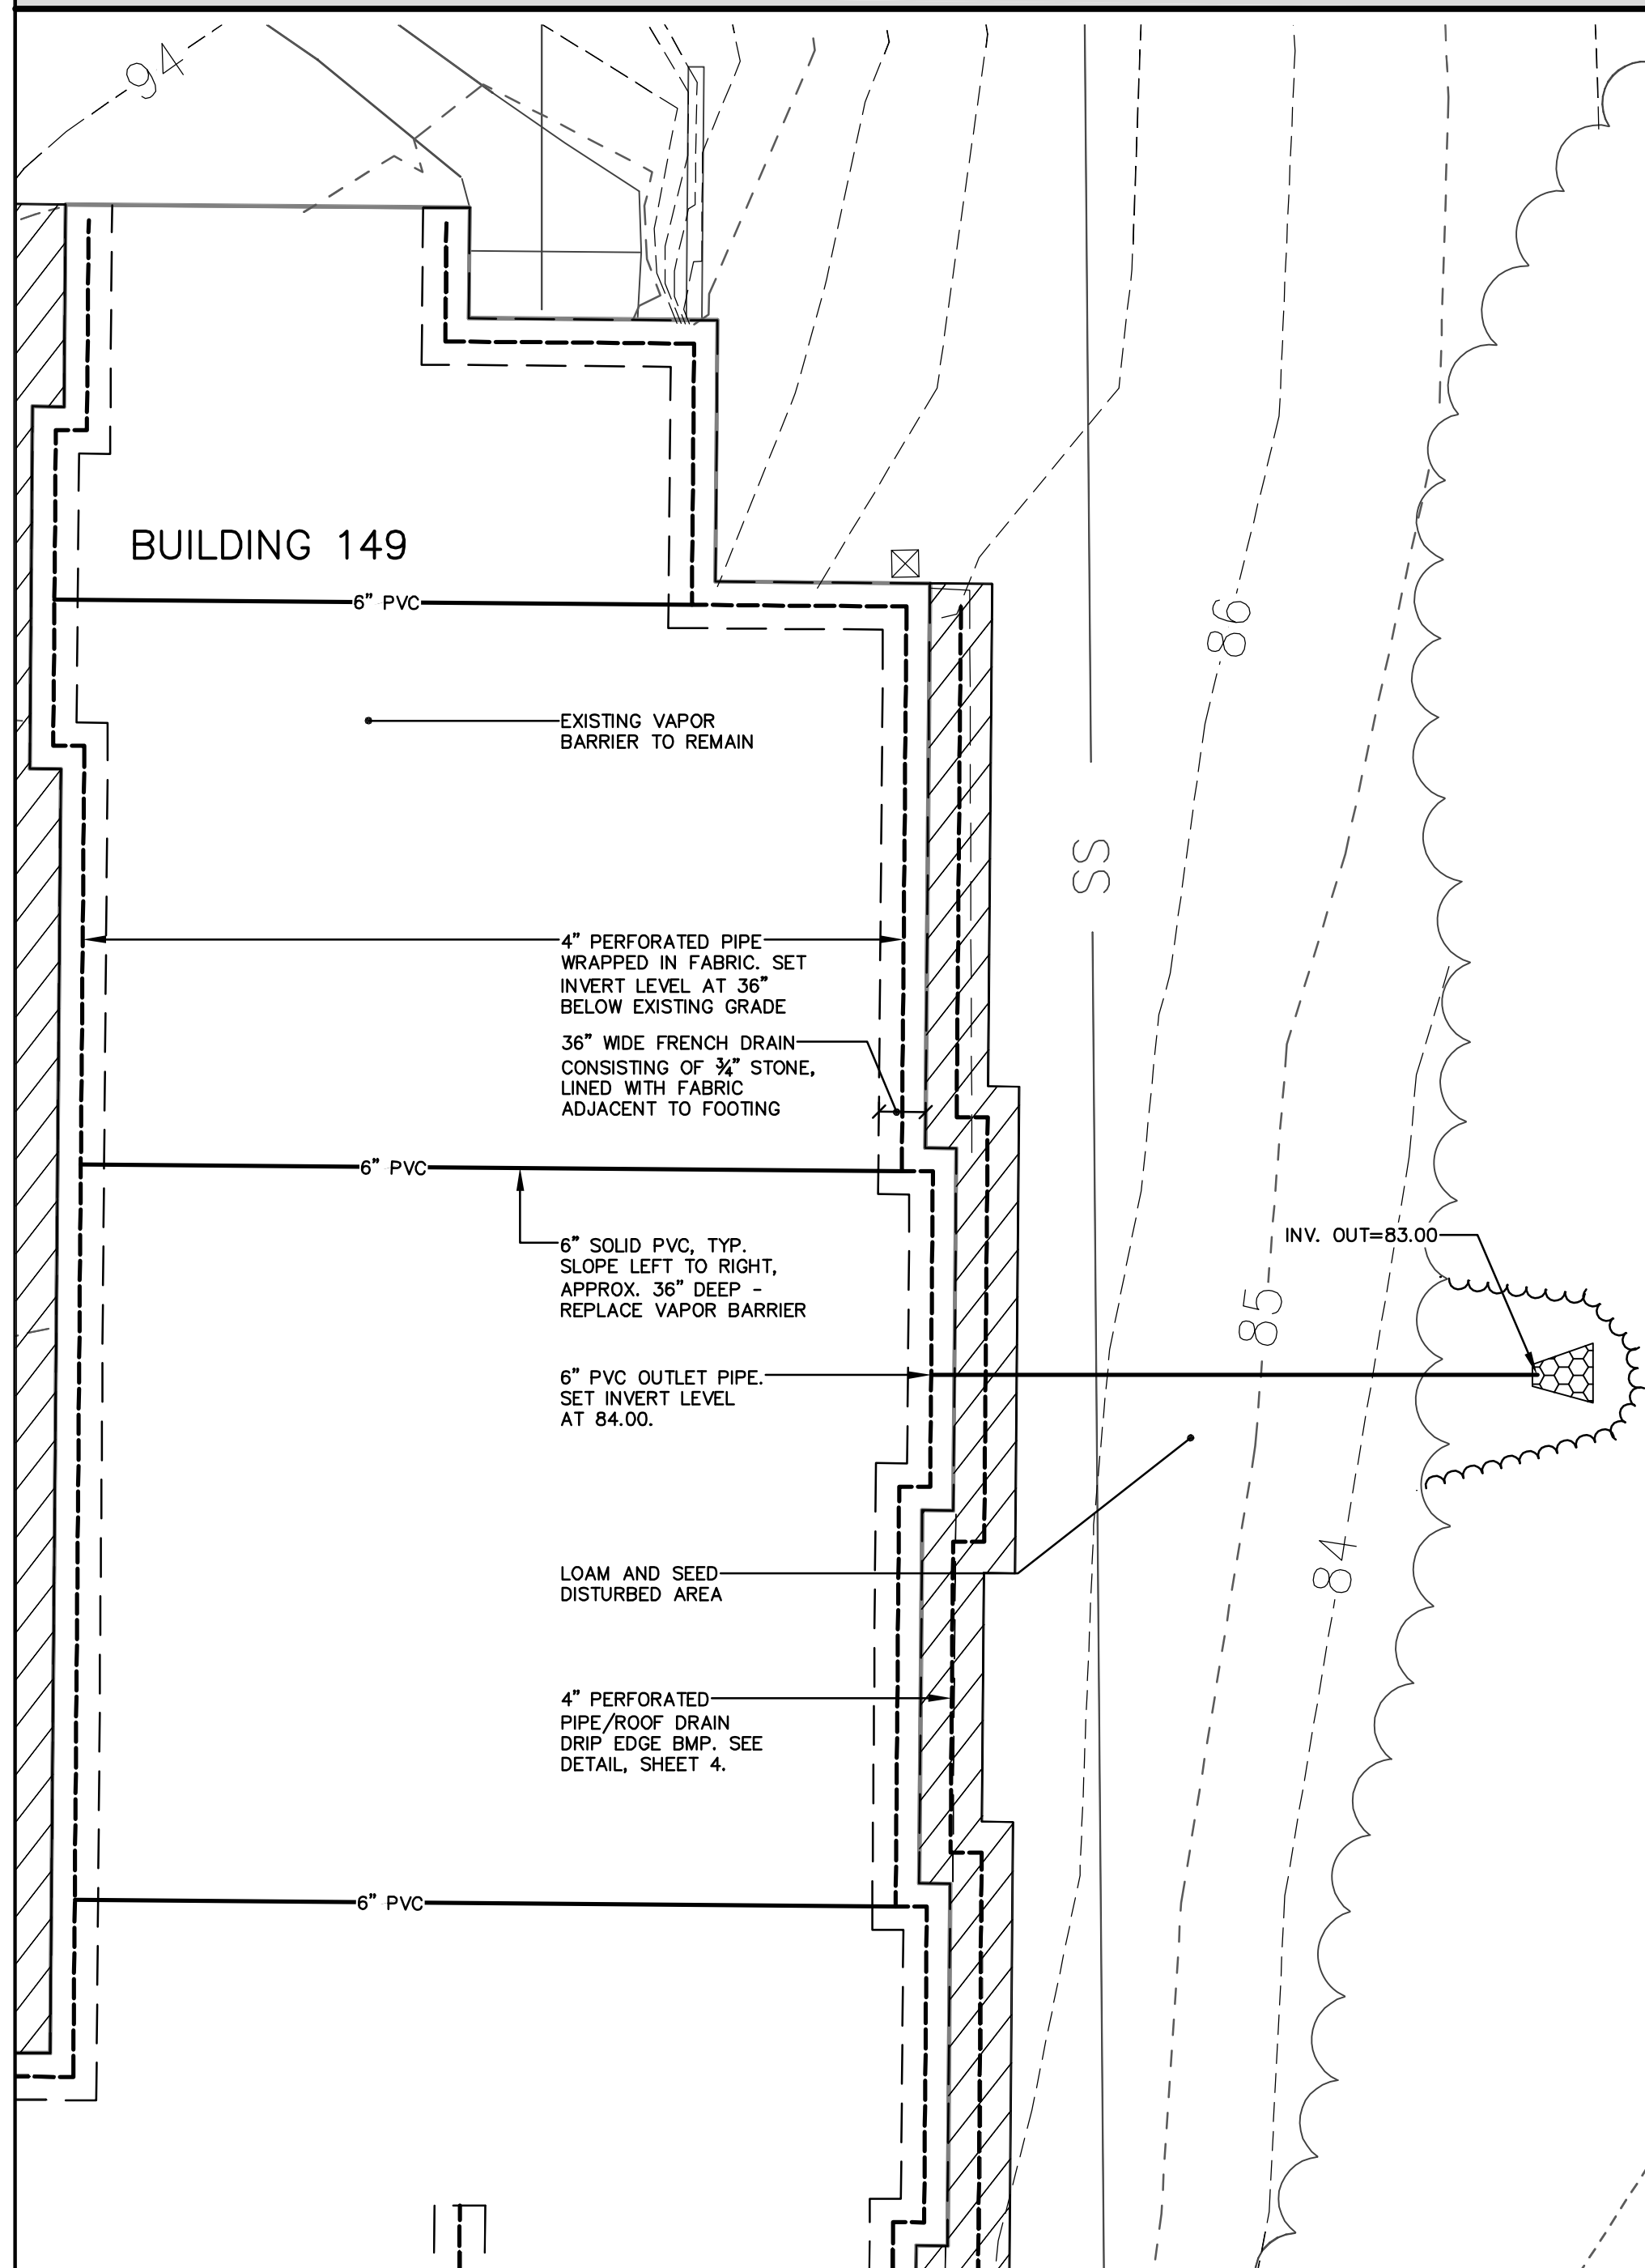


BASE BID AREA 9

1"=10'

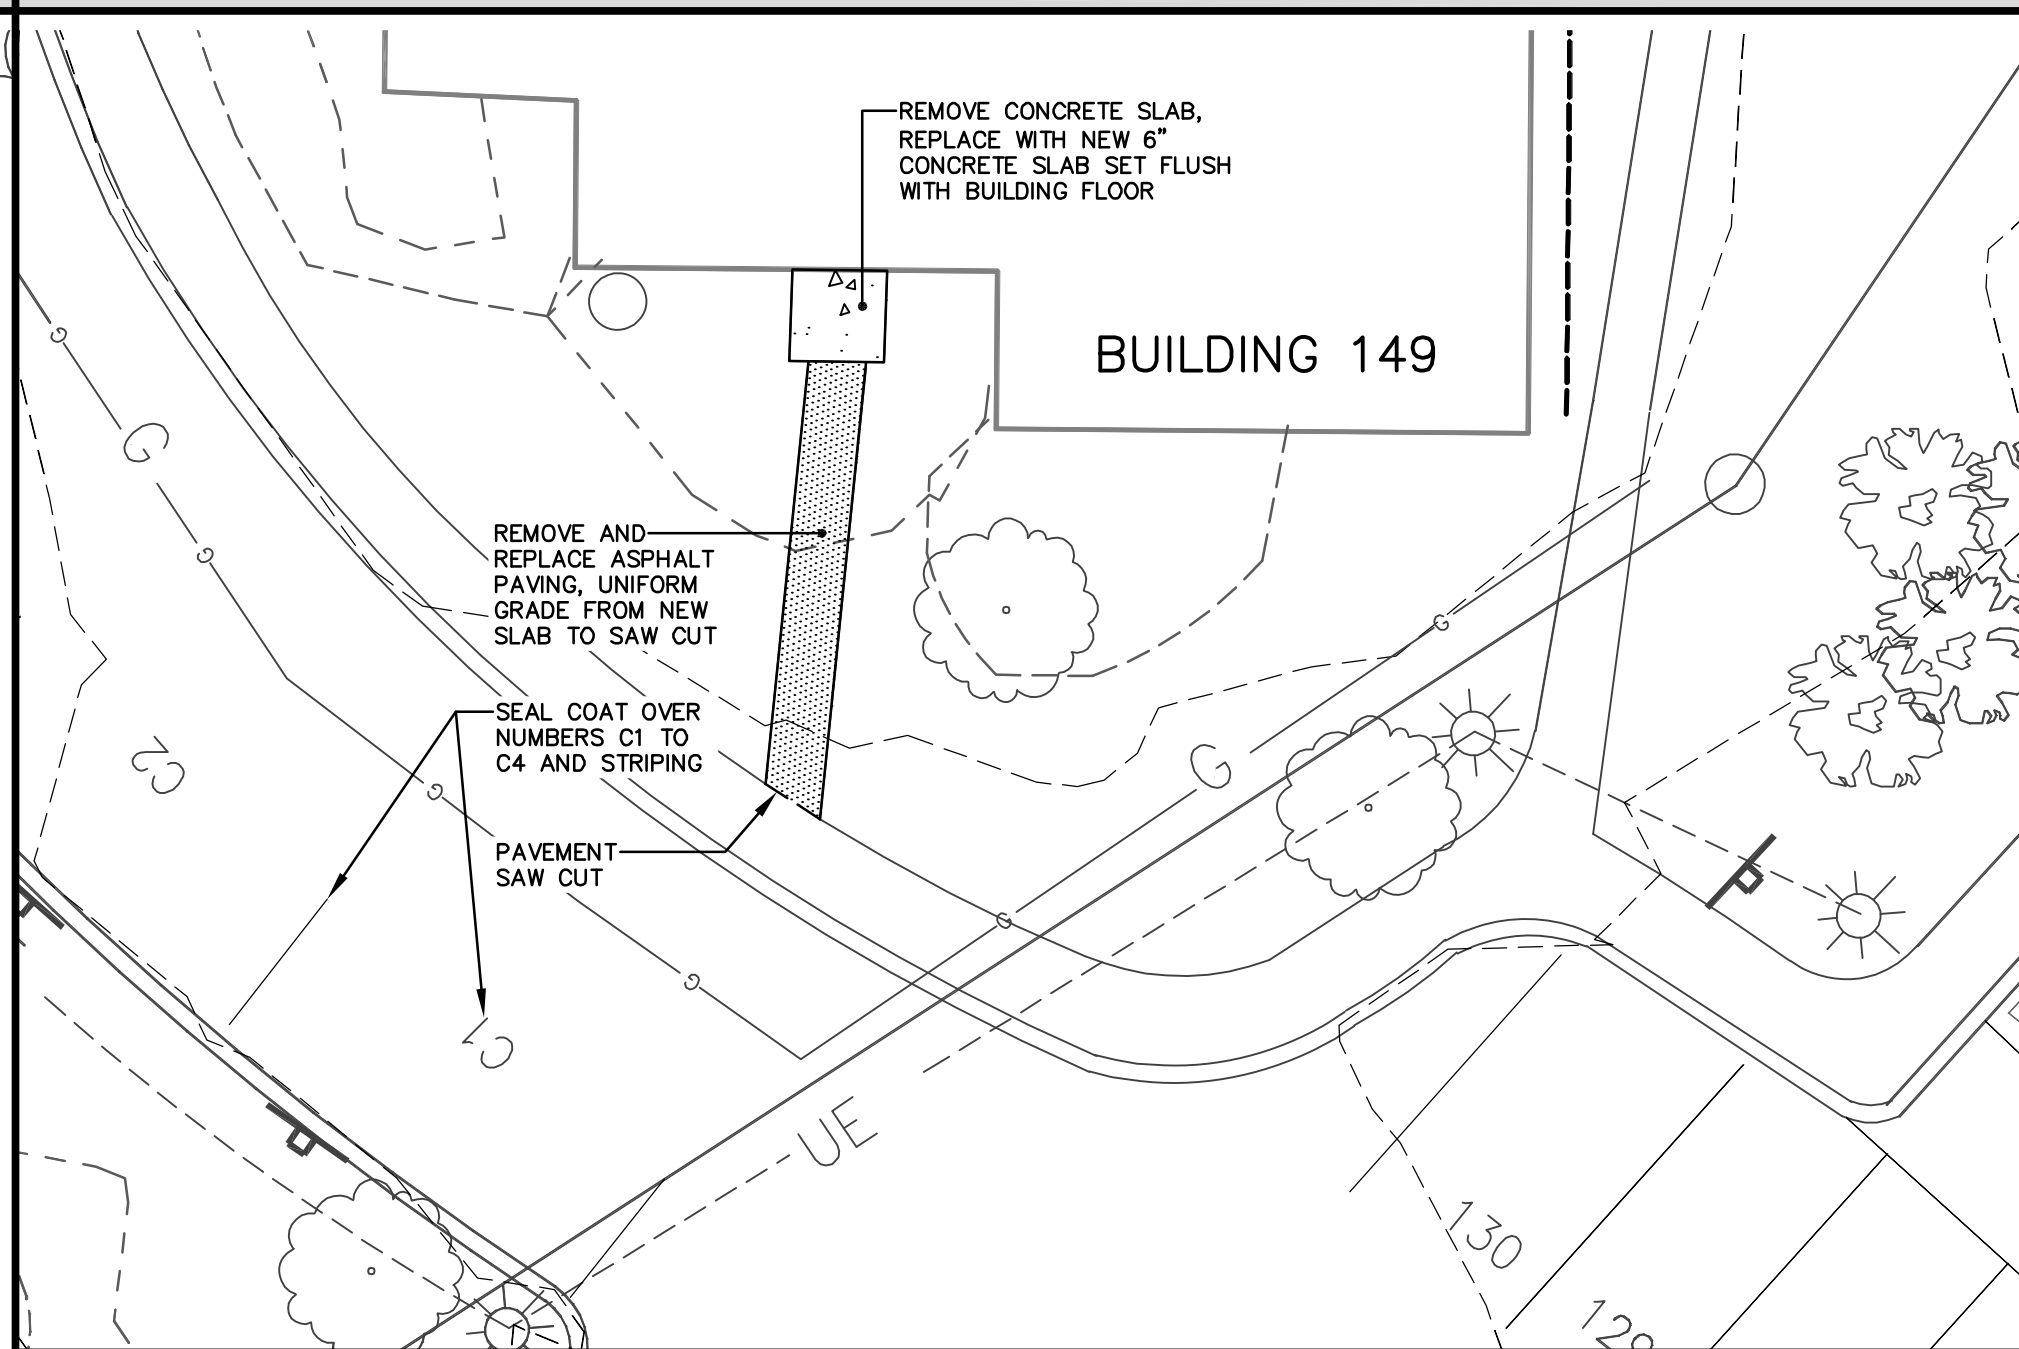


BASE BID AREA 12

1"=10'

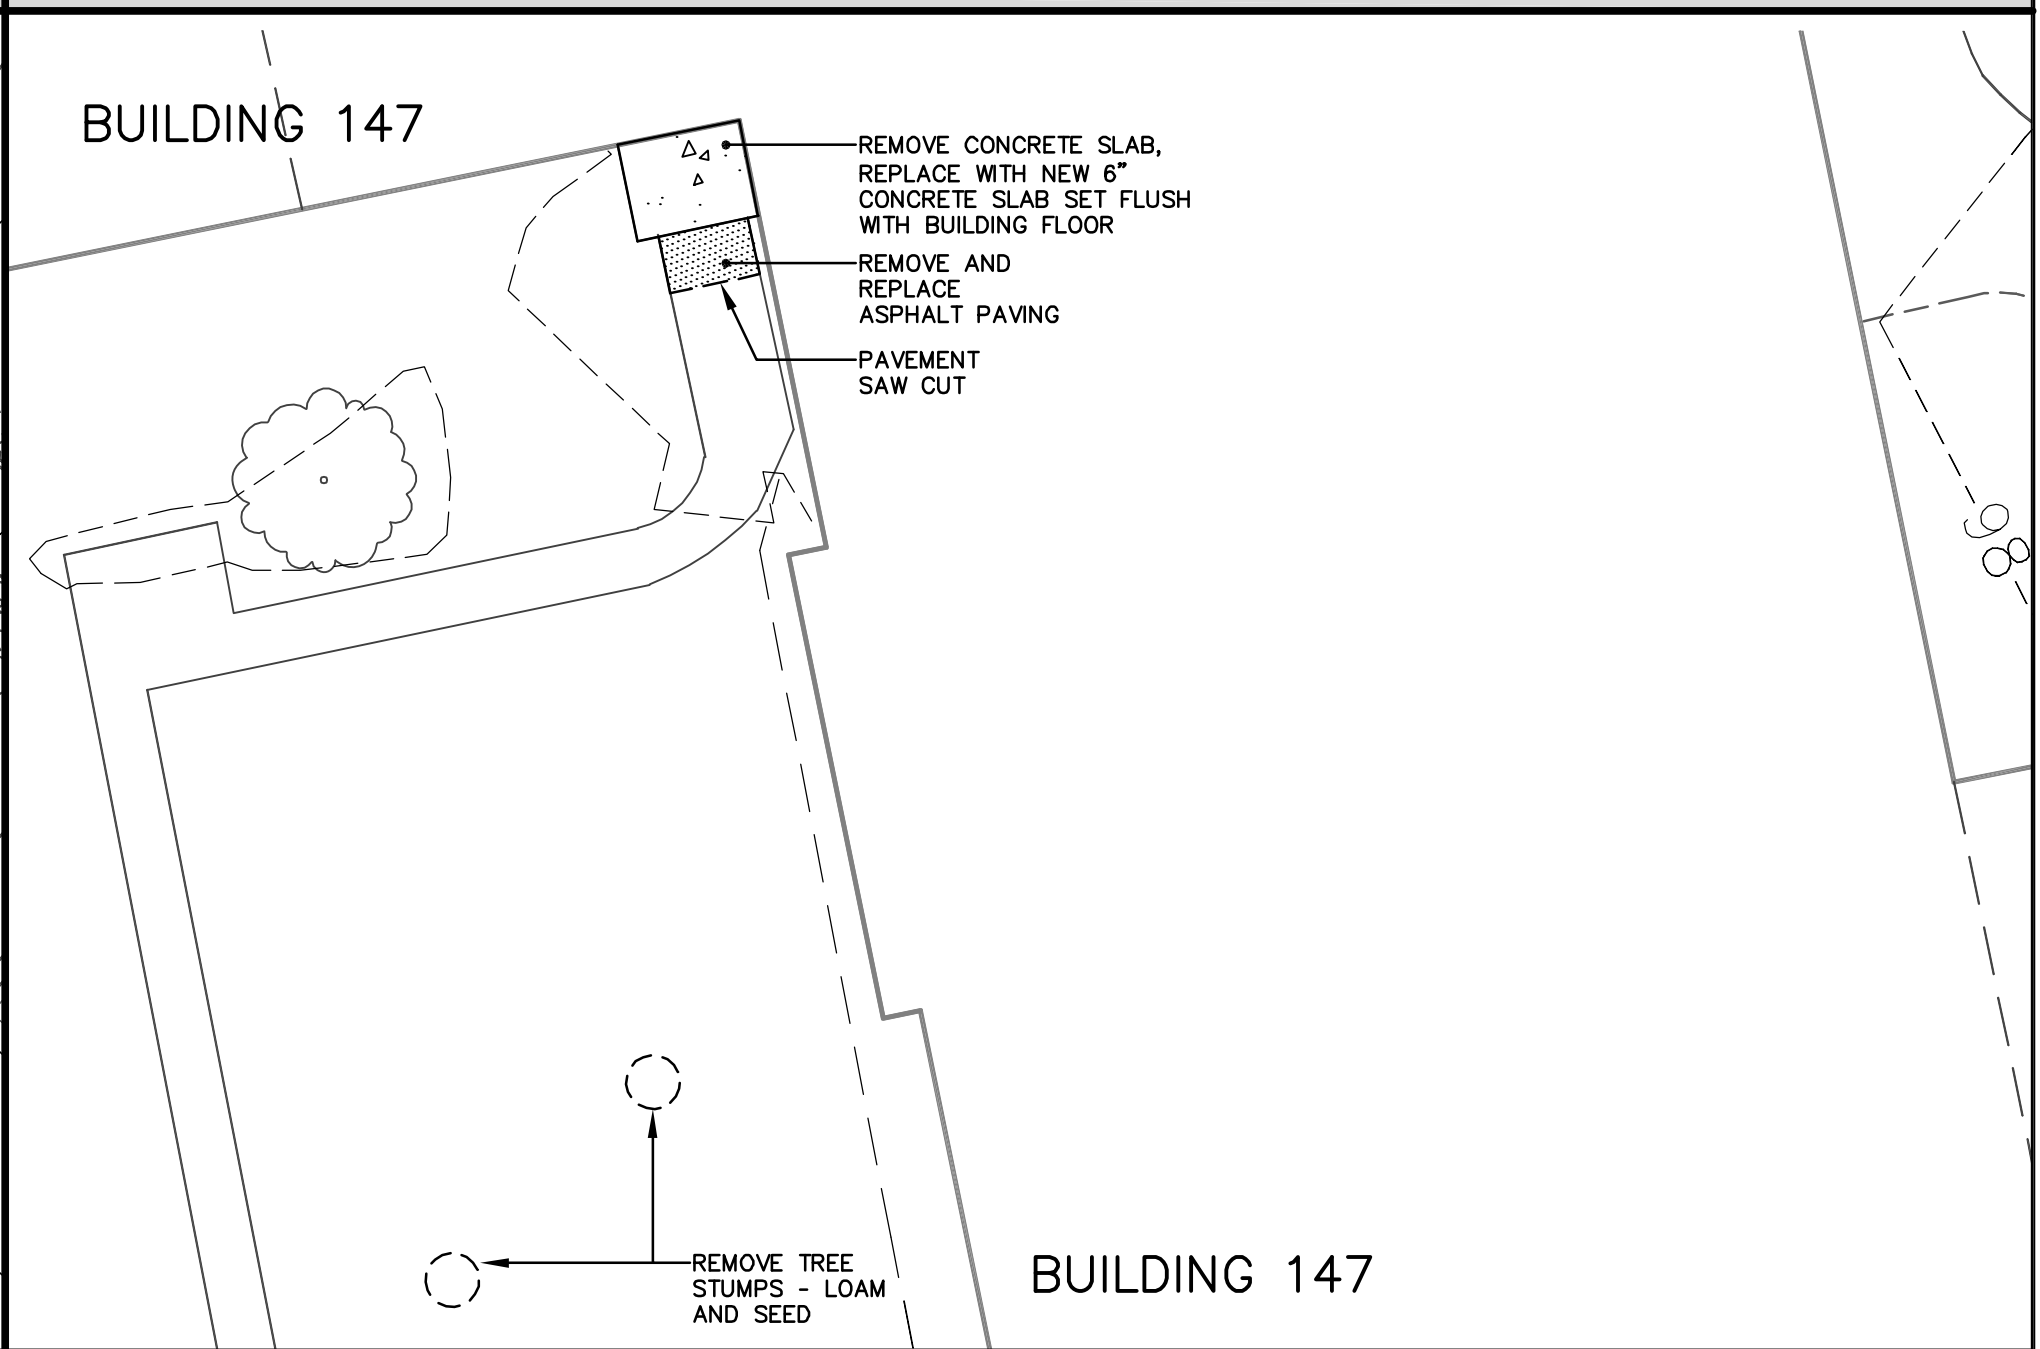

BASE BID AREA 13

1"=10'

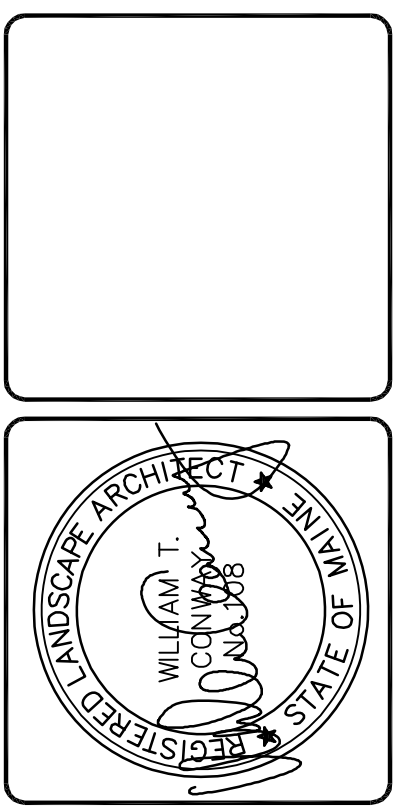

DESIGNED	CHECKED
WTC	WTC
D WTC 11-22-17 100% CONSTRUCTION DOCUMENTS C WTC 09-11-17 90% MAINE HOUSING SUBMISSION B WTC 03-30-17 50% MAINE HOUSING SUBMISSION A WTC 09-28-16 ISSUED FOR REVIEW REV: BY: DATE: STATUS: THIS PLAN SHALL NOT BE MODIFIED WITHOUT WRITTEN PERMISSION FROM SEBAGO TECHNIQS, INC. ANY ALTERATIONS AUTHORIZED OR OTHERWISE, SHALL BE AT THE USER'S SOLE RISK AND WITHOUT LIABILITY TO SEBAGO TECHNIQS, INC.	

**SEBAGO**  
TECHNIQS

WWW.SEBAGOTECHNIQS.COM  
 75 John Roberts Rd., Suite 1A, Lewiston, ME 04240  
 250 Goodard Rd., Suite B, Lewiston, ME 04240  
 Tel: 207-209-9100 Tel: 207-783-5656

BASE BID - IMPROVEMENT AREAS  
 OF: NORTHFIELD GREEN COMMUNITY  
 ALLEN AVENUE  
 PORTLAND, MAINE

FOR: CWS ARCHITECTS  
 434 CUMBERLAND AVENUE  
 PORTLAND, MAINE 04101

16173S.dwg