
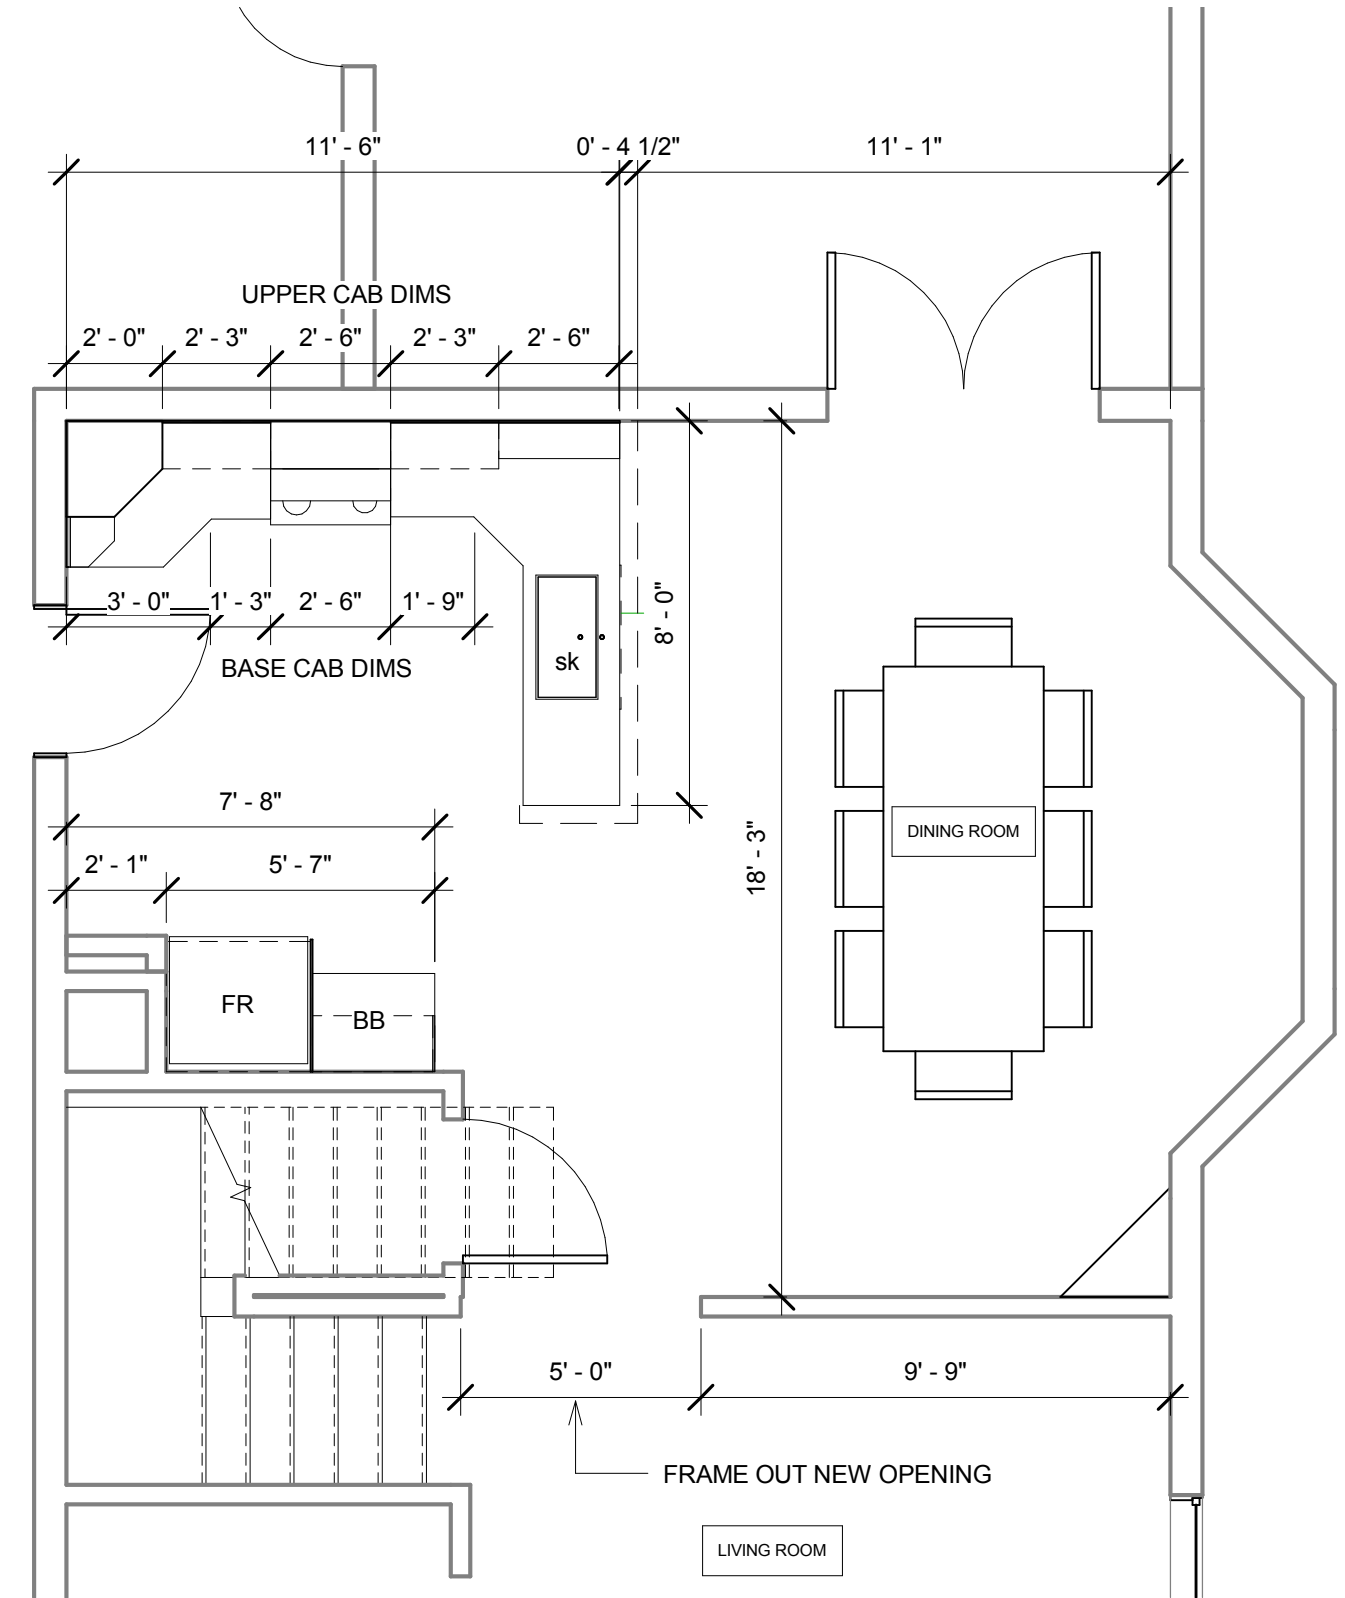


52 Maplewood St

Floor Plans 1/4" = 1'-0"

Existing vs Completion

01/21/2018

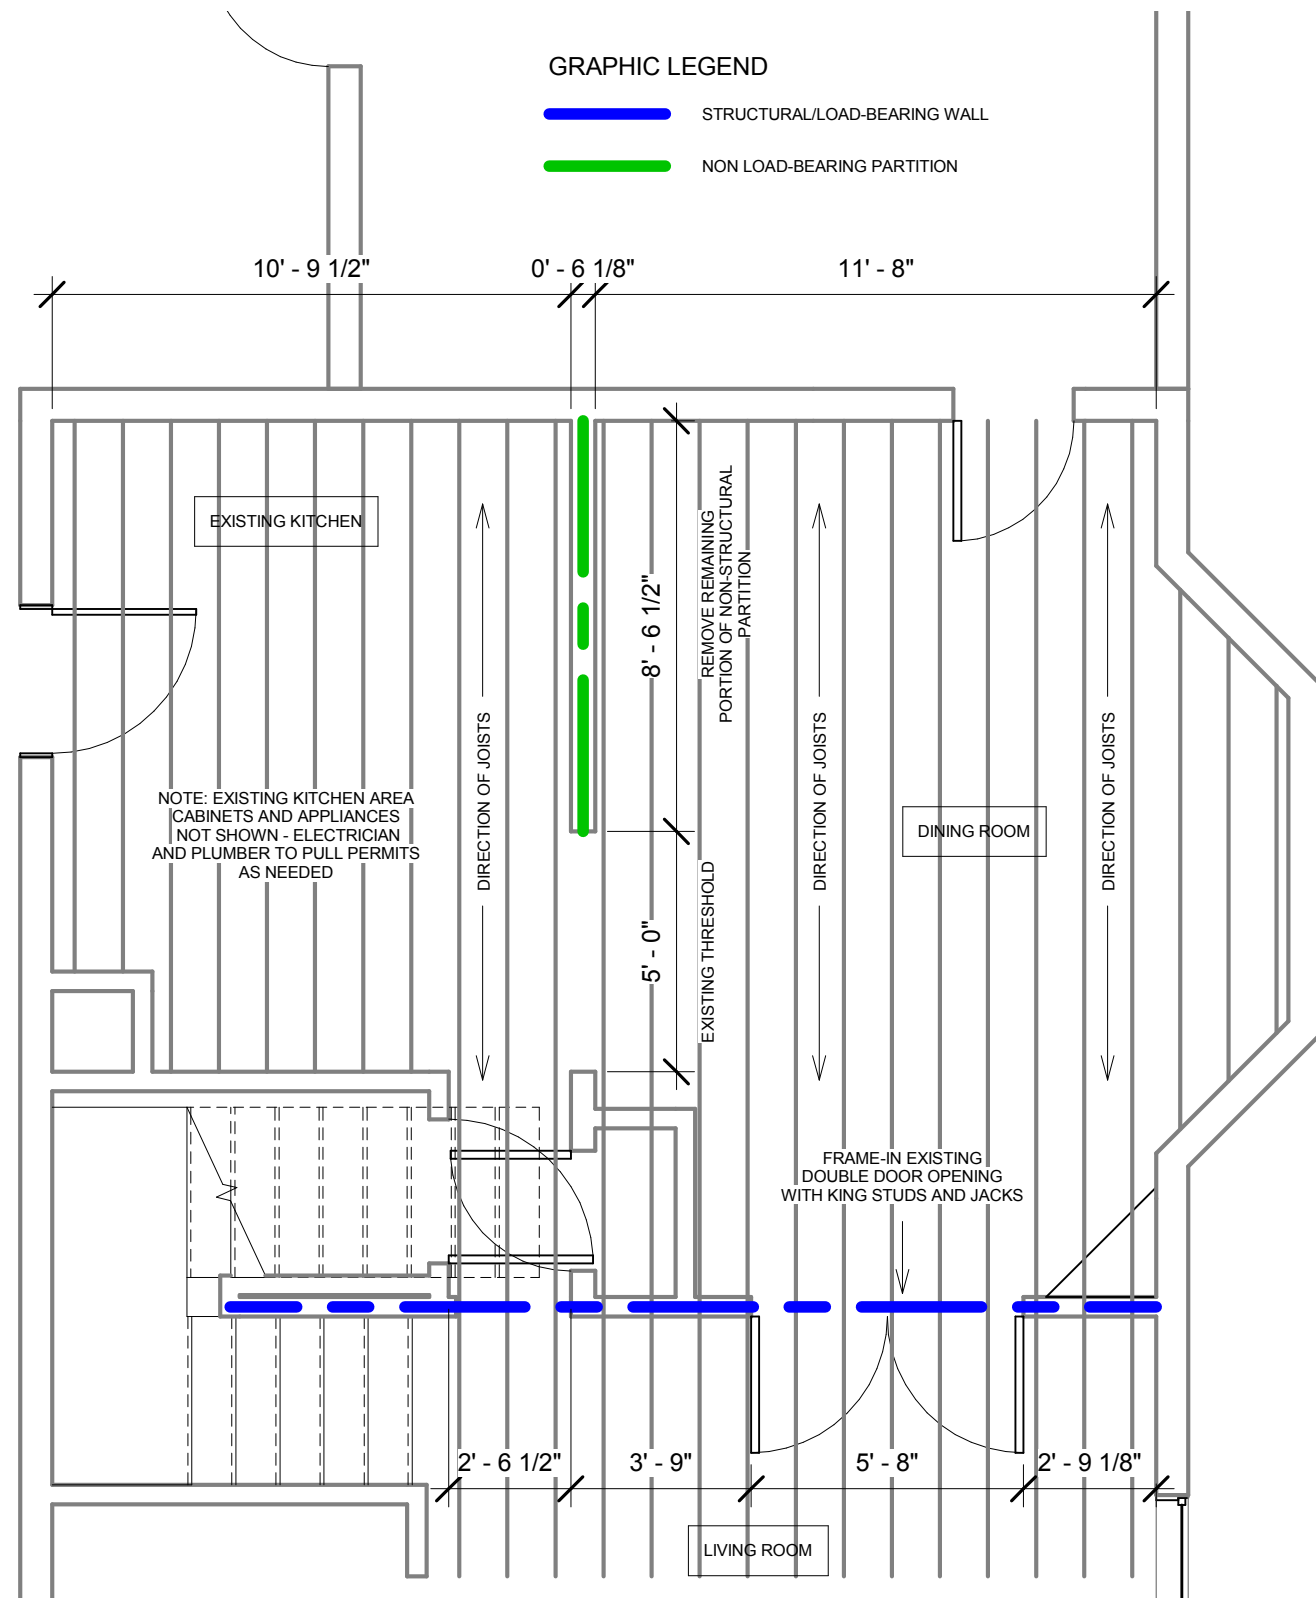

1 A1 Existing Plan Layout
1/4" = 1'-0"

2 A2 Project Completion Plan
1/4" = 1'-0"