


52 Maplewood St


01/14/2018

Kitchen Layout


Finish Plan and Elevations

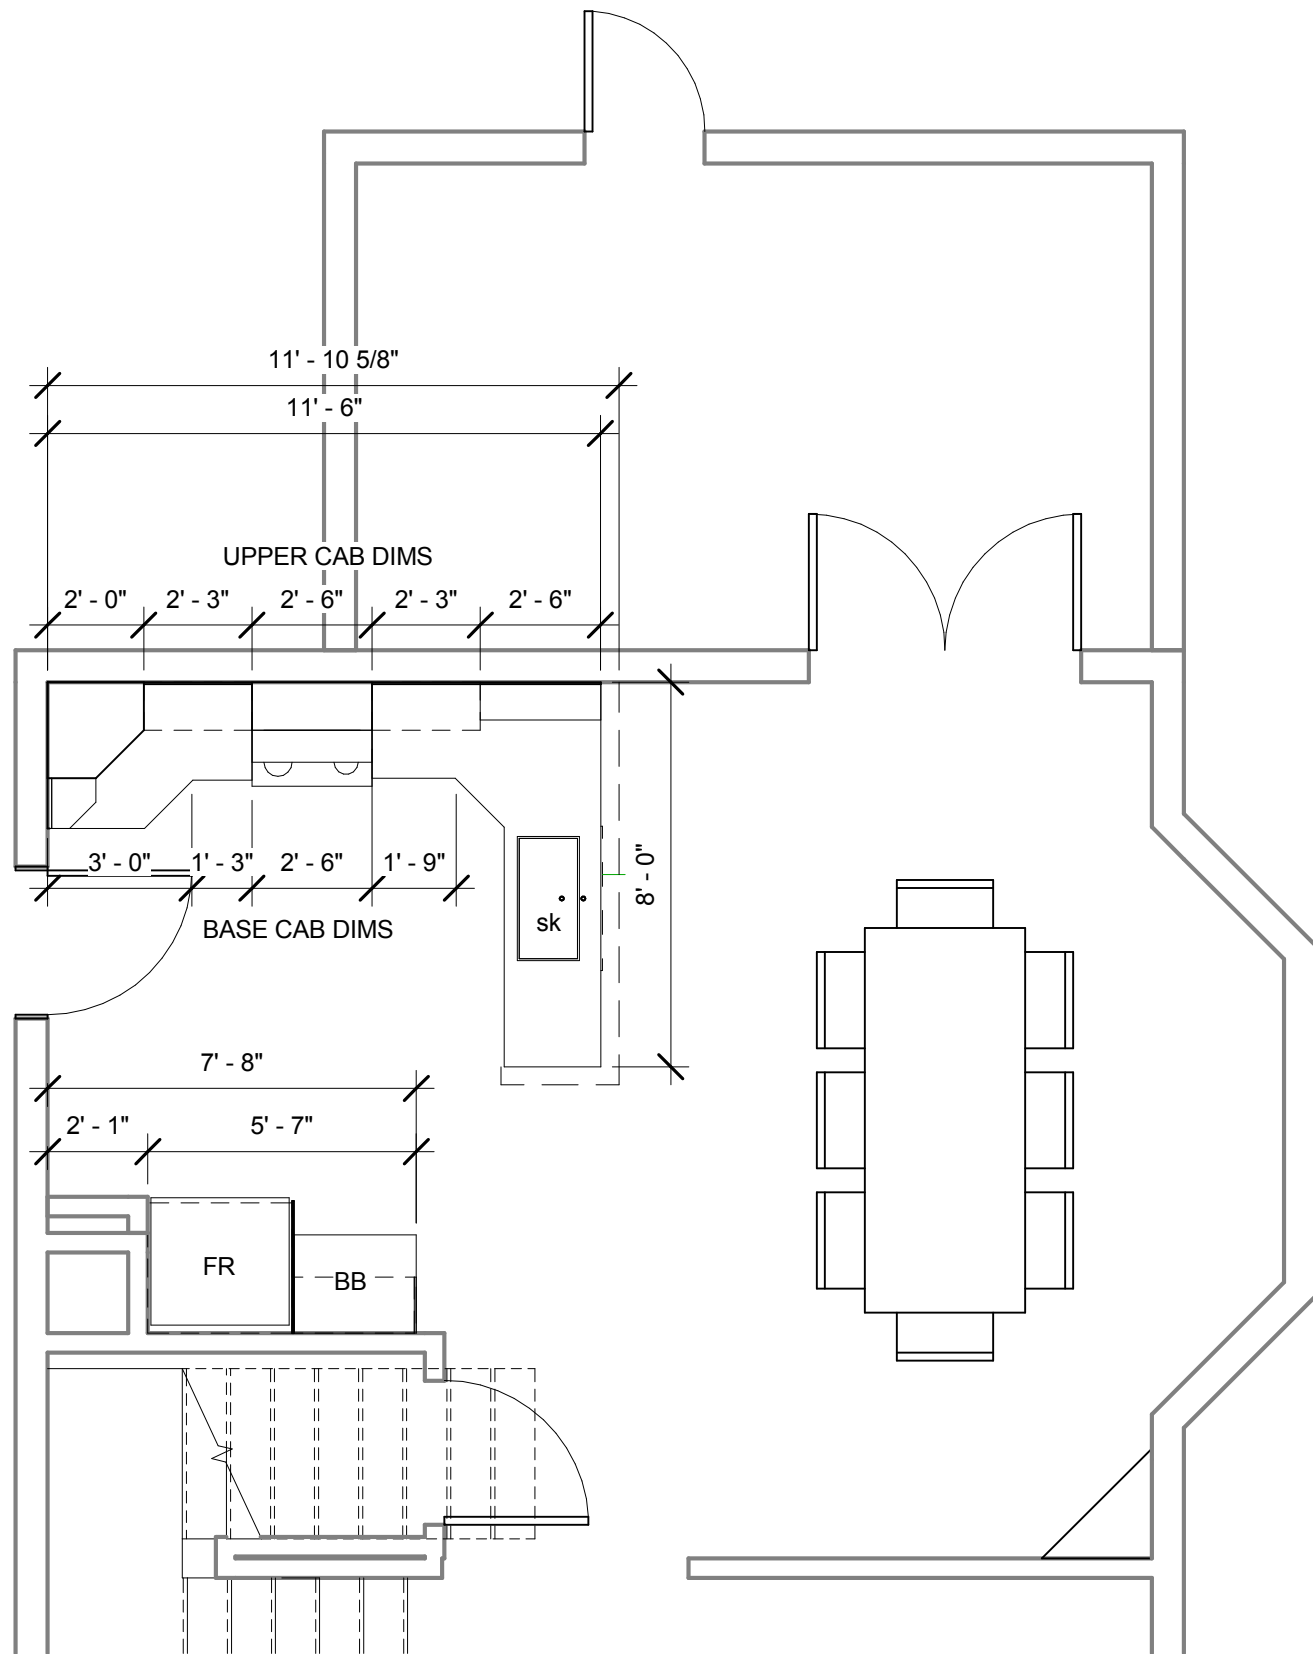

① Final Cabinet Layout V4
1/4" = 1'-0"

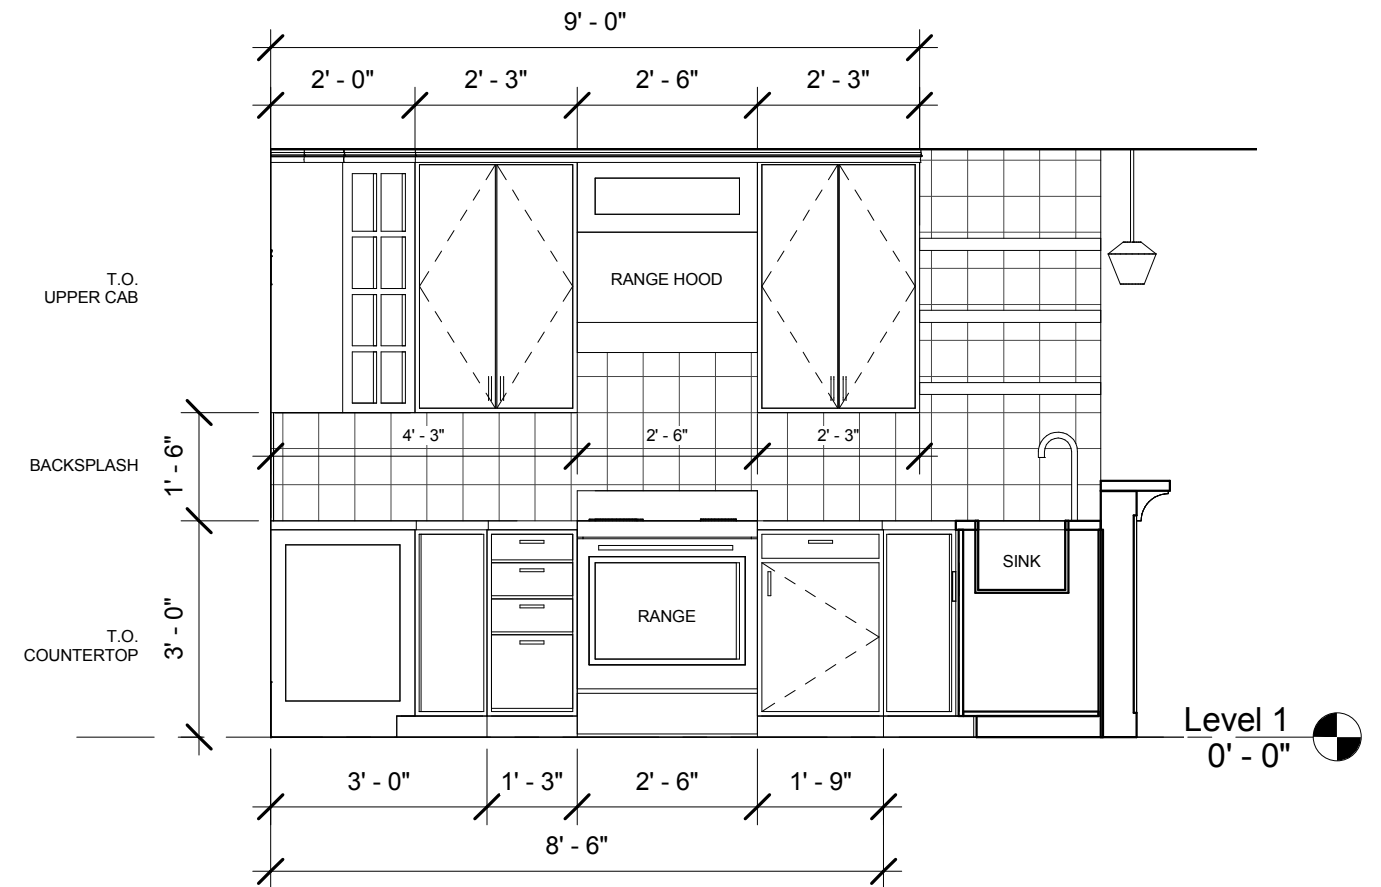

② North Elevation
3/8" = 1'-0"

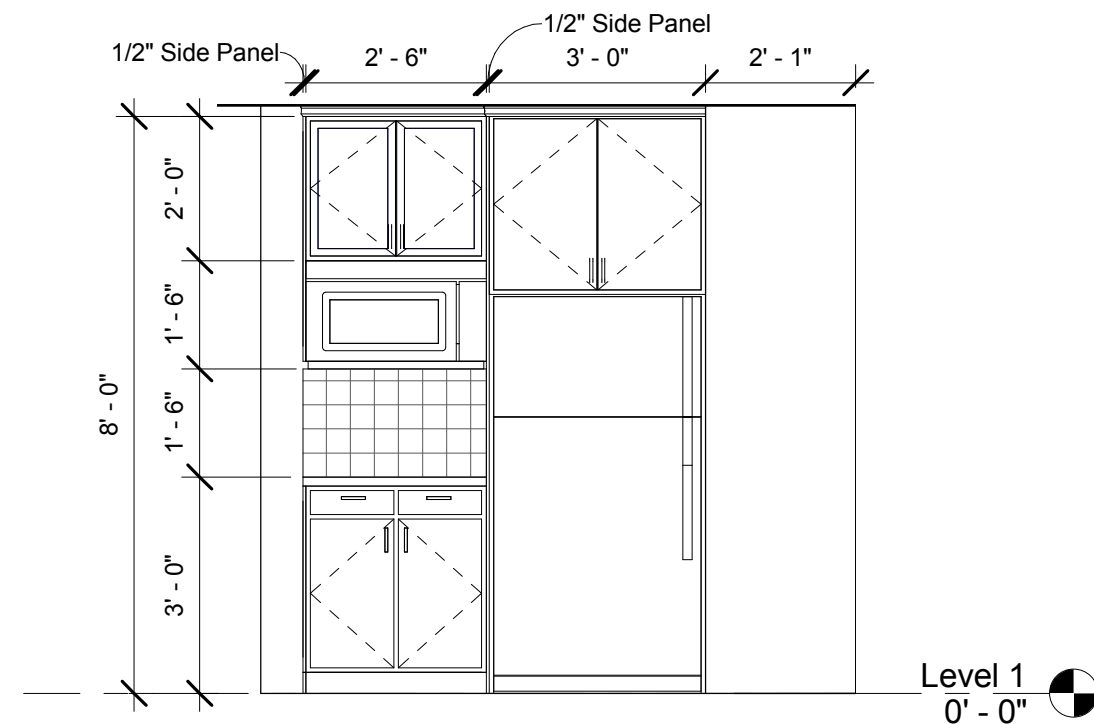

③ South Elevation
3/8" = 1'-0"