


Proposed Elevation

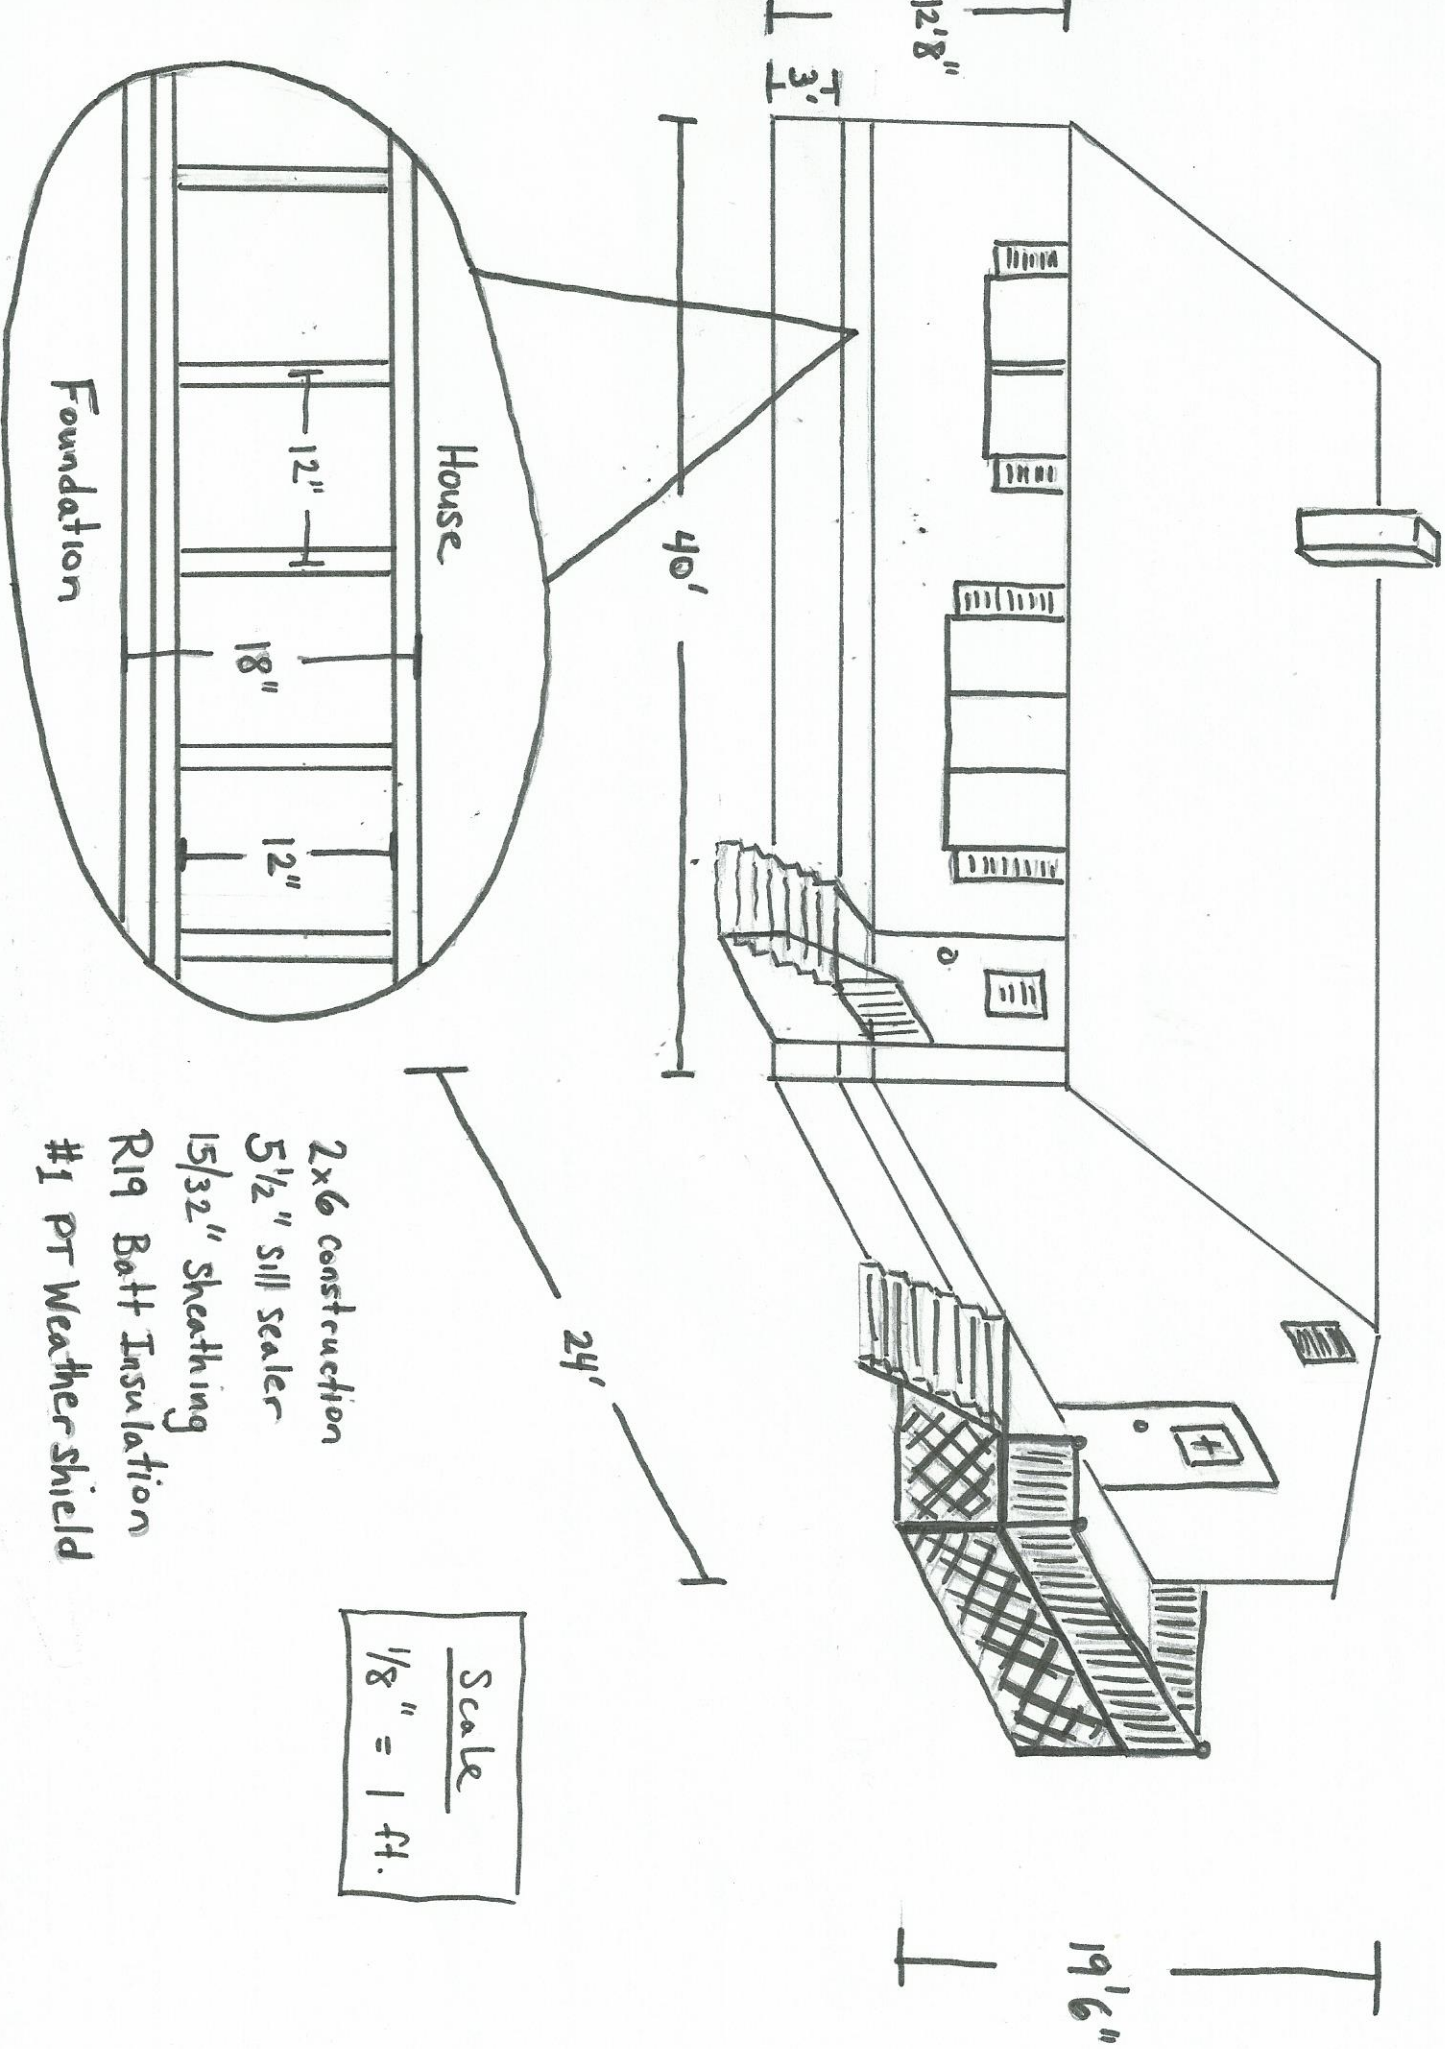

- 2x6 construction
- 5 1/2" sill sealer
- 15/32" sheathing
- R19 Batt Insulation
- #1 PT Weather shield

Scale
1/8" = 1 ft.